



0.6 mm PRE-PAINTED CORR.  
G.I. SHEET ROOFING TO BE  
REPLACED

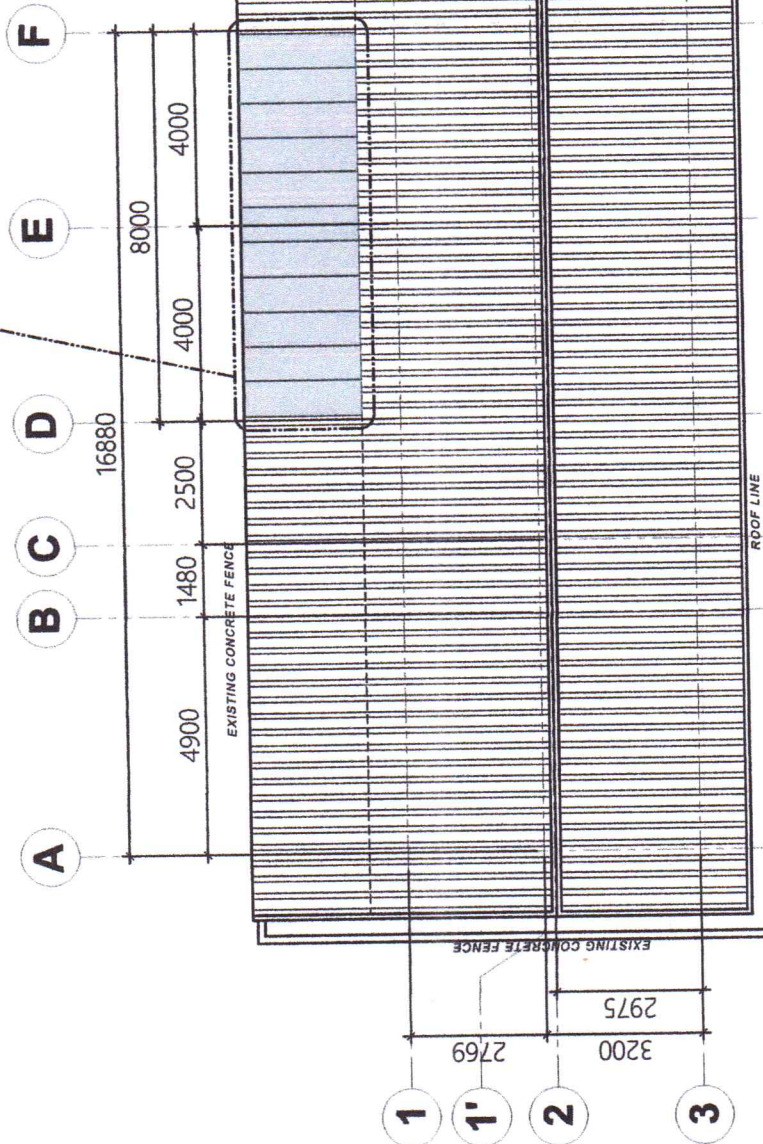

OPM QUARTER  
ROOF PLAN  
SCALE 1 : 150m

1/4" THK MARINE  
PLYWOOD TO BE  
REPLACED (TO BE  
PAINTED WITH THE  
SAME COLOR AS THE  
EXISTING CEILING)

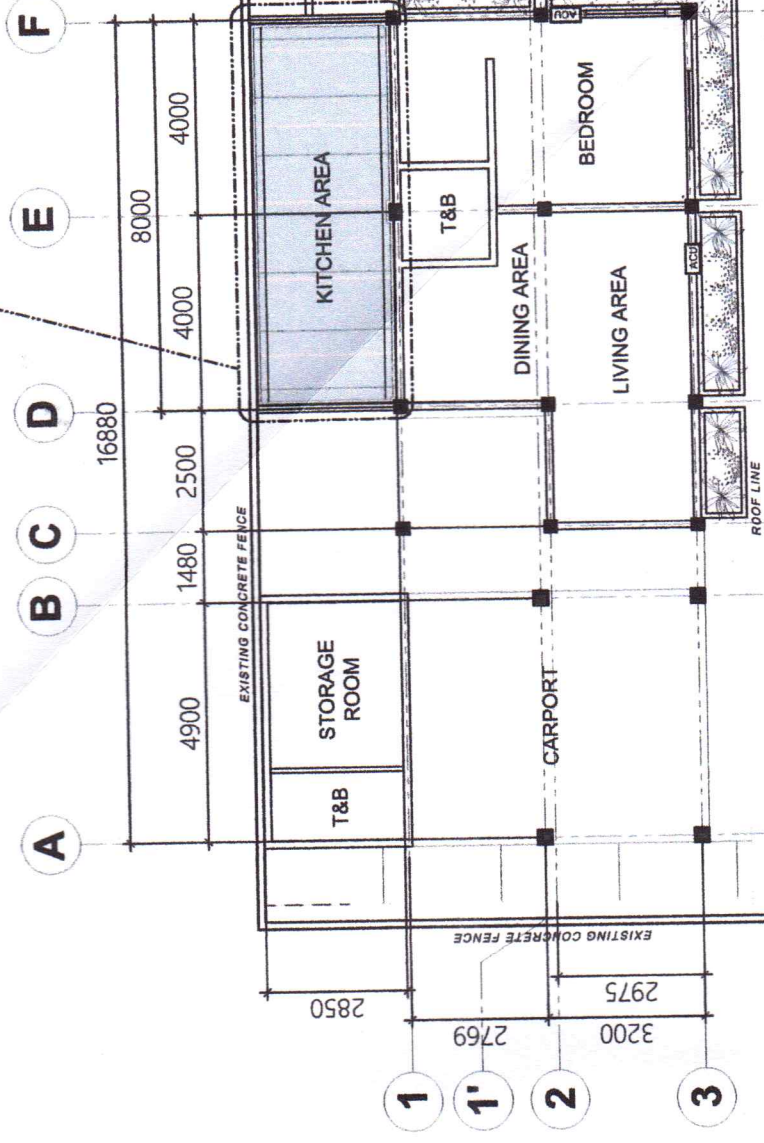

OPM QUARTER  
REFLECTED CEILING PLAN  
SCALE 1 : 150m



PORT MANAGEMENT  
OFFICE OF BICOL  
Regional Government Center,  
Rawis, Legazpi City

PROJECT TITLE:  
LOCATION: PMO BICOL, RAWIS, LEGAZPI CITY

PREPARED BY:  
JEAN PAUL F. DE LOS SANTOS  
ARCHITECT II

CHECKED/REVIEWED BY:  
CHRISTOPHER M. CADAG  
SUPERVISING ENGINEER A

RECOMMENDING APPROVAL:  
JOHN S. DE LOS SANTOS  
ACTING DIVISION MANAGER, ESD

APPROVED:  
MA. MAGNOLIA SISON REQUEJO  
PORT MANAGER

SHEET NO.:

7  
7

JUNE 2022