



**DETAIL "A"**  
SCALE: NDTs

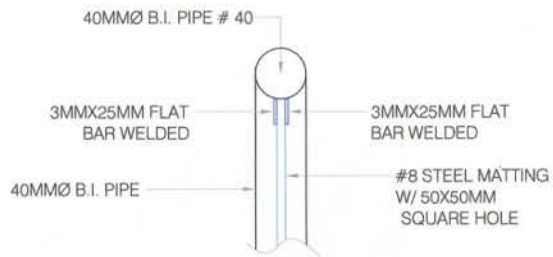

**DETAIL OF FLAT BAR CLIP**  
SCALE: 1:20

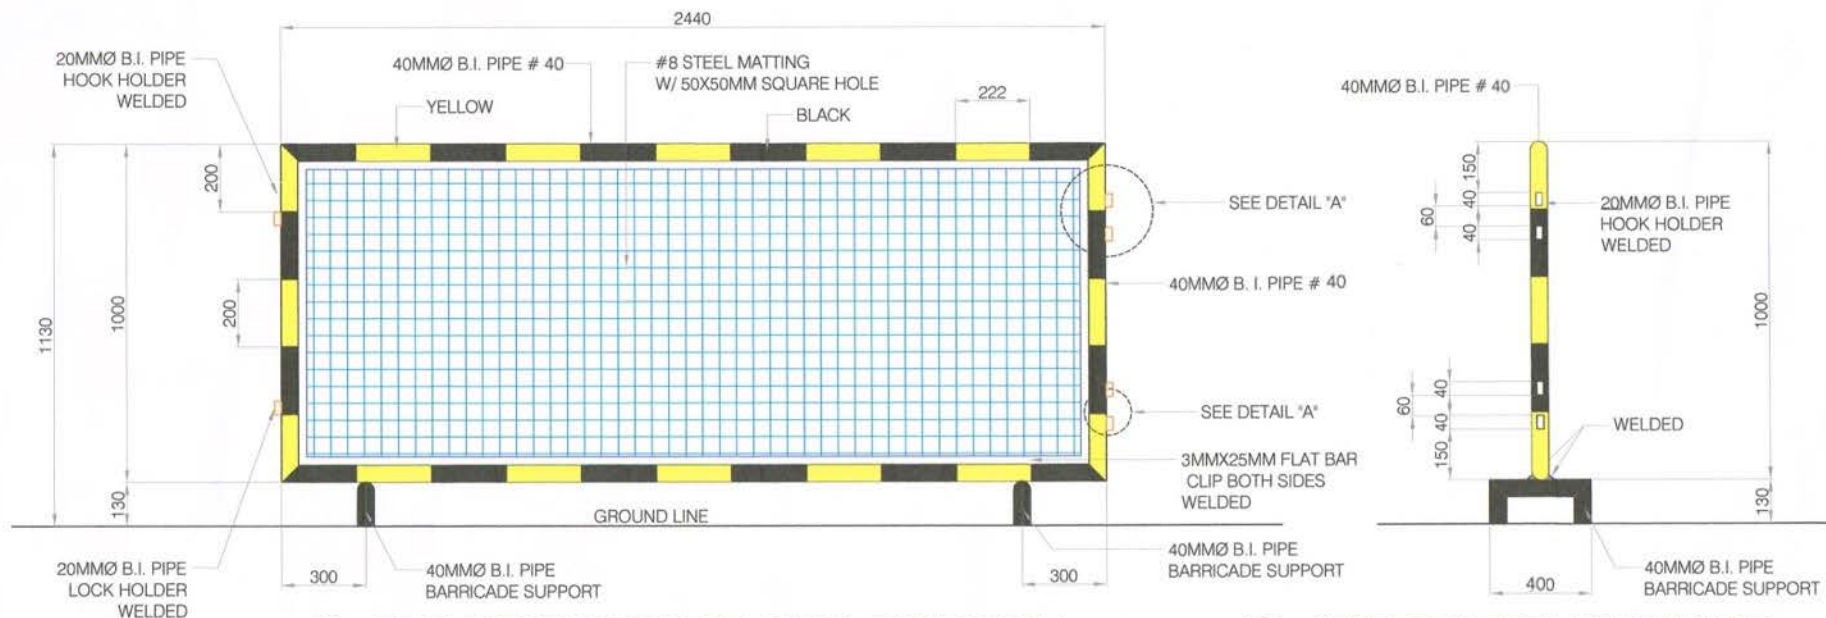

**FRONT ELEVATION OF STEEL BARRICADE**  
SCALE: 1:15

**SIDE OF STEEL BARRICADE**  
SCALE: 1:15