


REVISION:

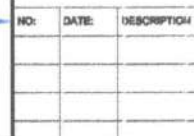

DESIGNED BY:	
CADD BY:	
DATE STARTED:	
DATE FINISHED:	

NAME:	
M.	

M. ESPINA

DESIGNATION:	
ELECTRICIAN	

ELECTRICIAN FOREMAN(OUTSOURCED)

INITIAL:

CHECKED BY:

ENGR. BRYAN E. BALLON
RECORDED - A

REVIEWED BY:


ENGR. DIOSDADO U. ARANAYDO
PRINCIPAL ENGINEER - A

RECOMMENDING APPROVAL BY:


ENGR. ABDURASAD S. HASAN
ESD-MANAGER

APPROVED BY _____

ENGR. SUBANRIO I. LIM
PORT MANAGER

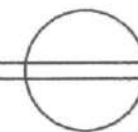


LOCATION PLAN

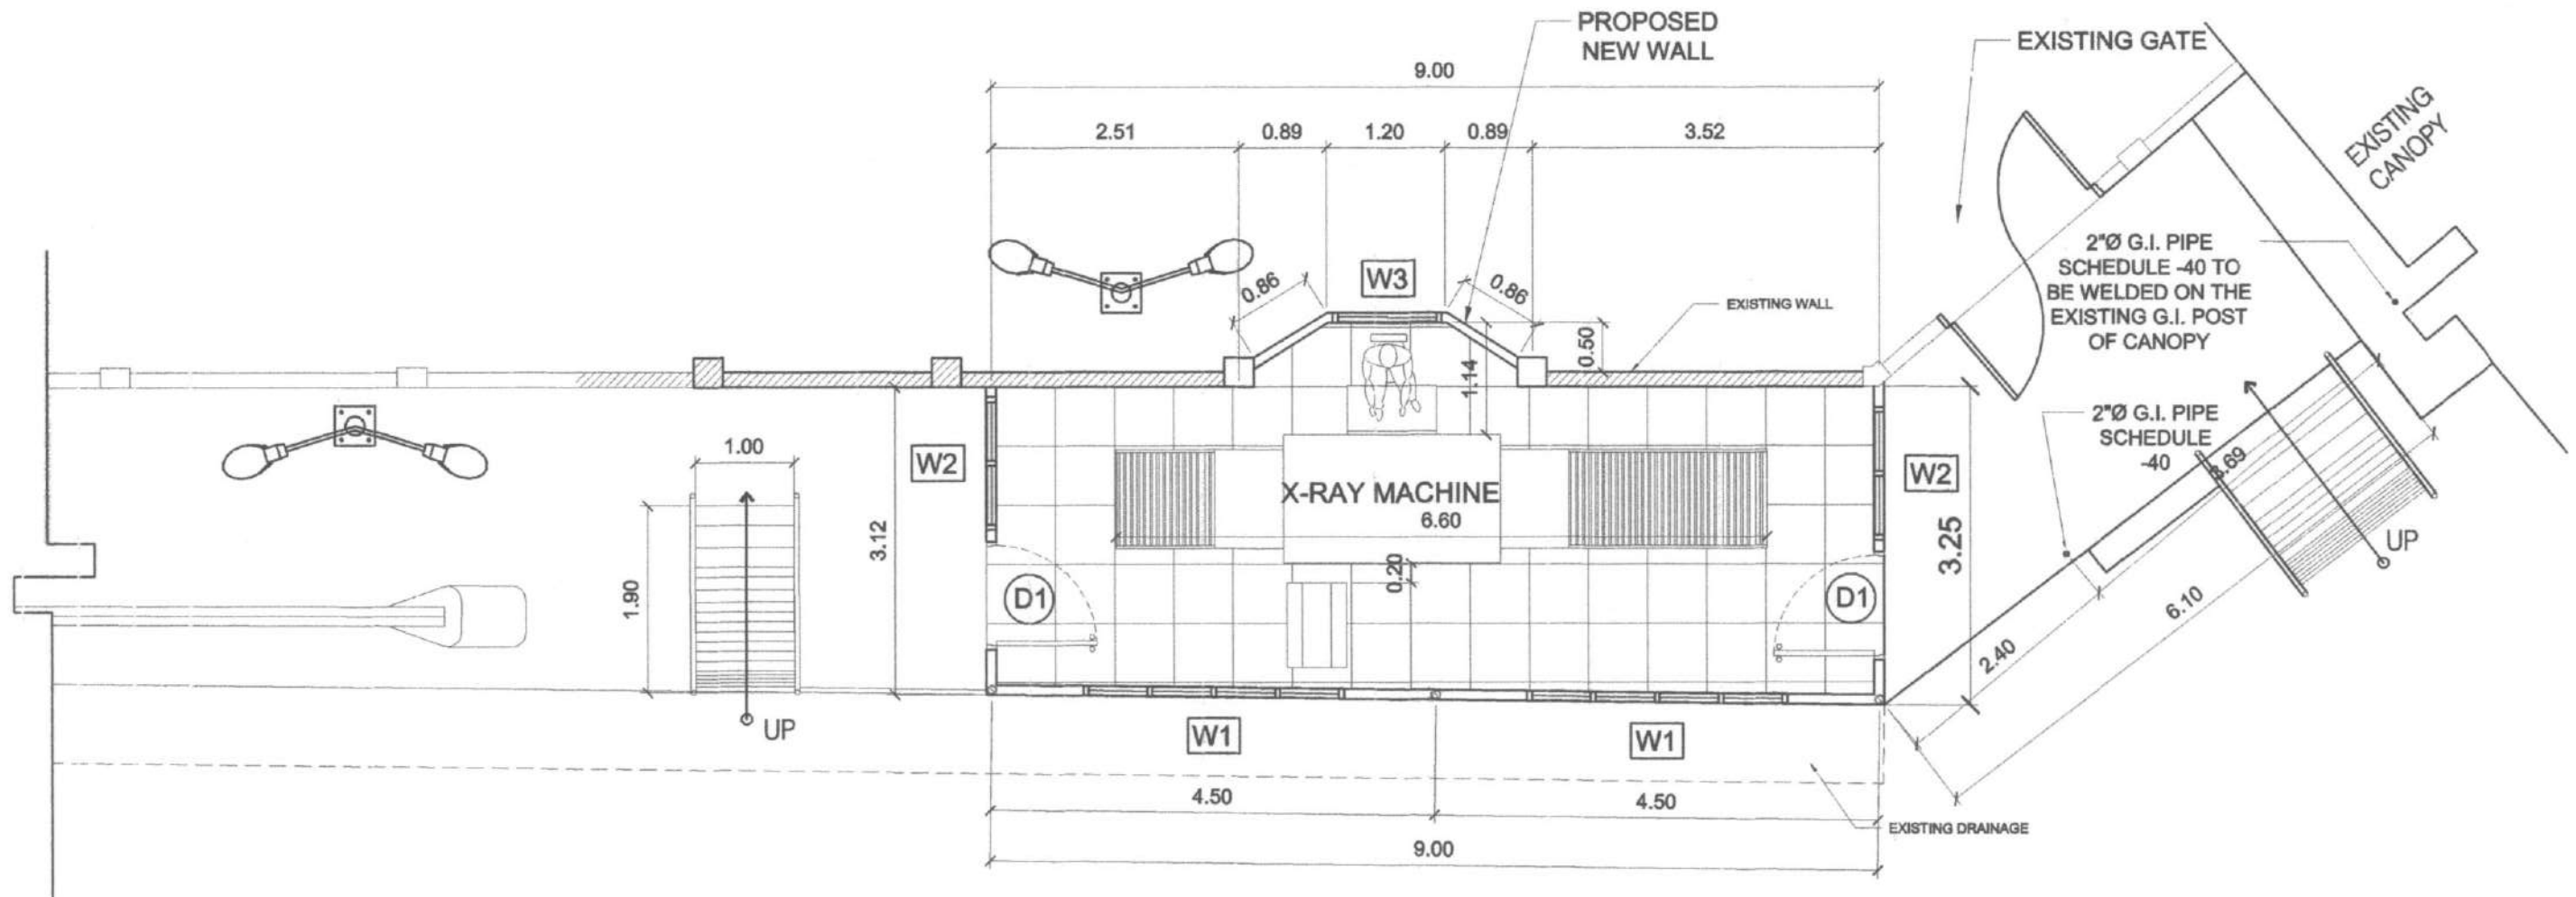

FLOOR PLAN
Scale: 1:75




REVISION:				Repair of CHB Fence and Provision BXM Enclosure at Main Entrance Gate, Port of Dapitan, Dapitan City, Zamboanga Del Norte						SHEET NO.
NO.	DATE	DESCRIPTION	NAME:	DESIGNATION:	INITIAL:	CHECKED BY:	REVIEWED BY:	RECOMMENDING APPROVAL BY:	APPROVED BY:	
		DESIGNED BY:	M. ESPINA	ELECTRICIAN FOREMAN(OUTSOURCED)		ENGR. BRAYTE E. GALLON	ENGR. DIOSDADO U. ARANAYDO	ENGR. ABDURASAD S. HASAN	ENGR. SUBANRIO I. LIM	2
		CADD BY:								15
		DATE STARTED:								
		DATE FINISHED:								

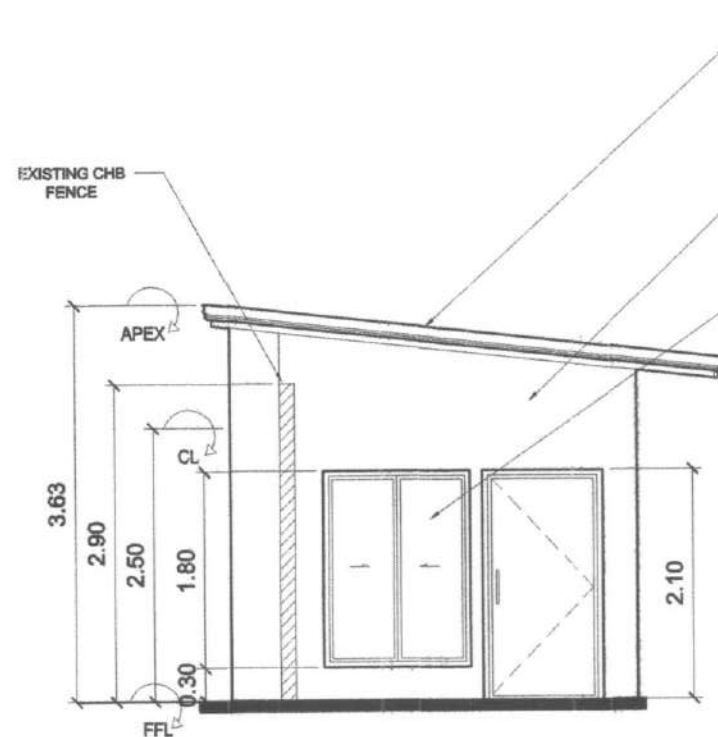

FRONT ELEVATION

Scale: 1:75

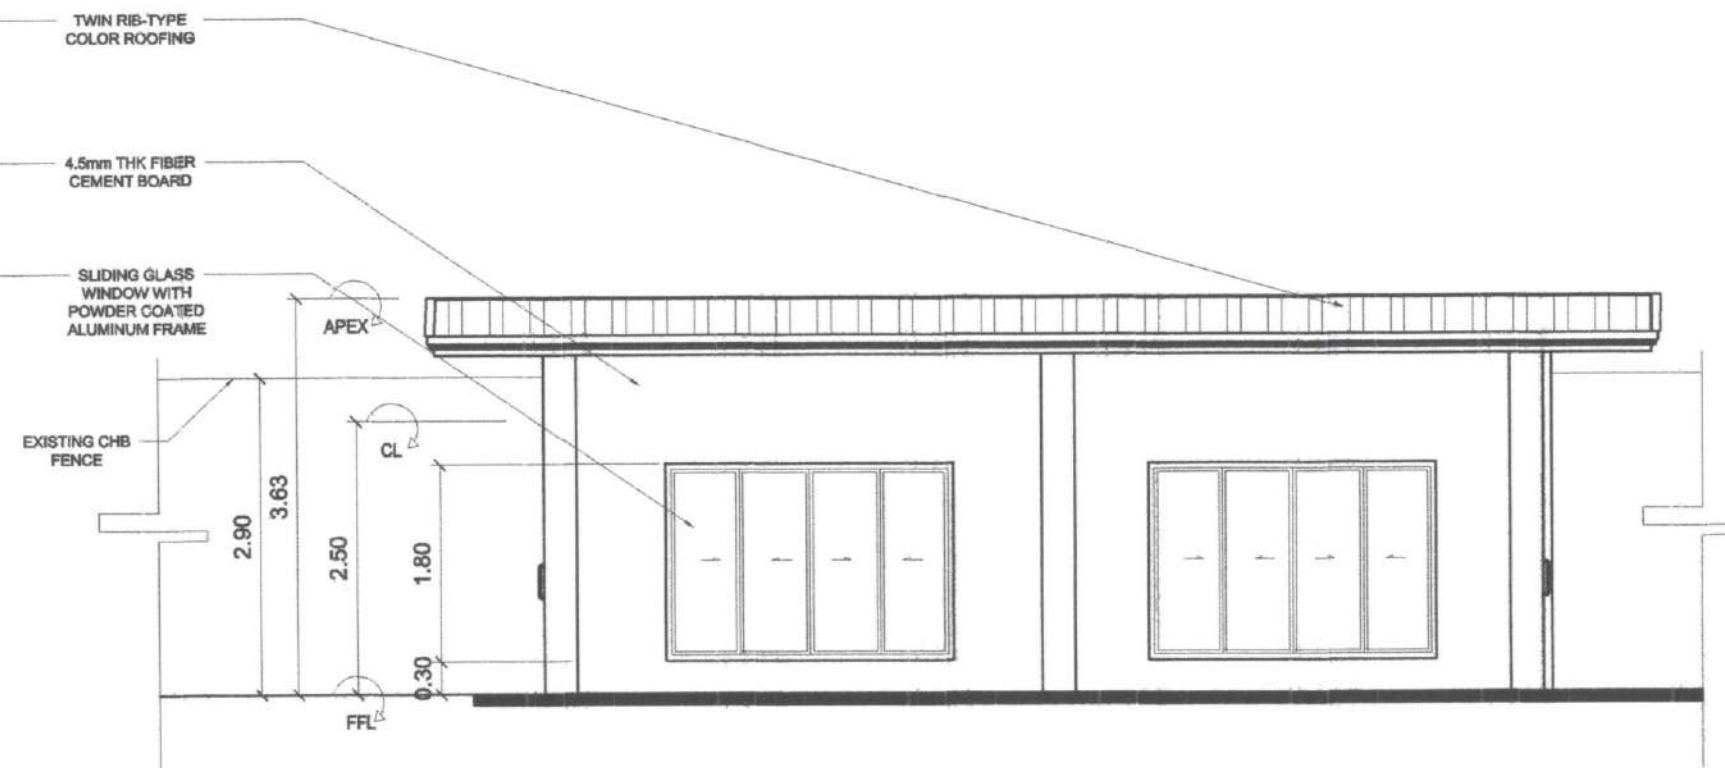

RIGHT-SIDE ELEVATION

Scale: 1:75





REVISION:				Repair of CHB Fence and Provision BXM Enclosure at Main Entrance Gate, Port of Dapitan, Dapitan City, Zamboanga Del Norte							
NO.	DATE	DESCRIPTION	DESIGNED BY:	NAME:	DESIGNATION:	INITIAL:	CHECKED BY:	REVIEWED BY:	RECOMMENDING APPROVAL BY:	APPROVED BY:	
				M. ESPINA	ELECTRICIAN FOREMAN(OUTSOURCED)		ENGR. BRYAN E. BALLON	ENGR. DIOSDADO U. ARANAYDO	ENGR. ABDURASAD S. HASAN	ENGR. SUBANRIO T. LIM	
			CADD BY:								
			DATE STARTED:								
			DATE FINISHED:								


SHEET NO.

3

15

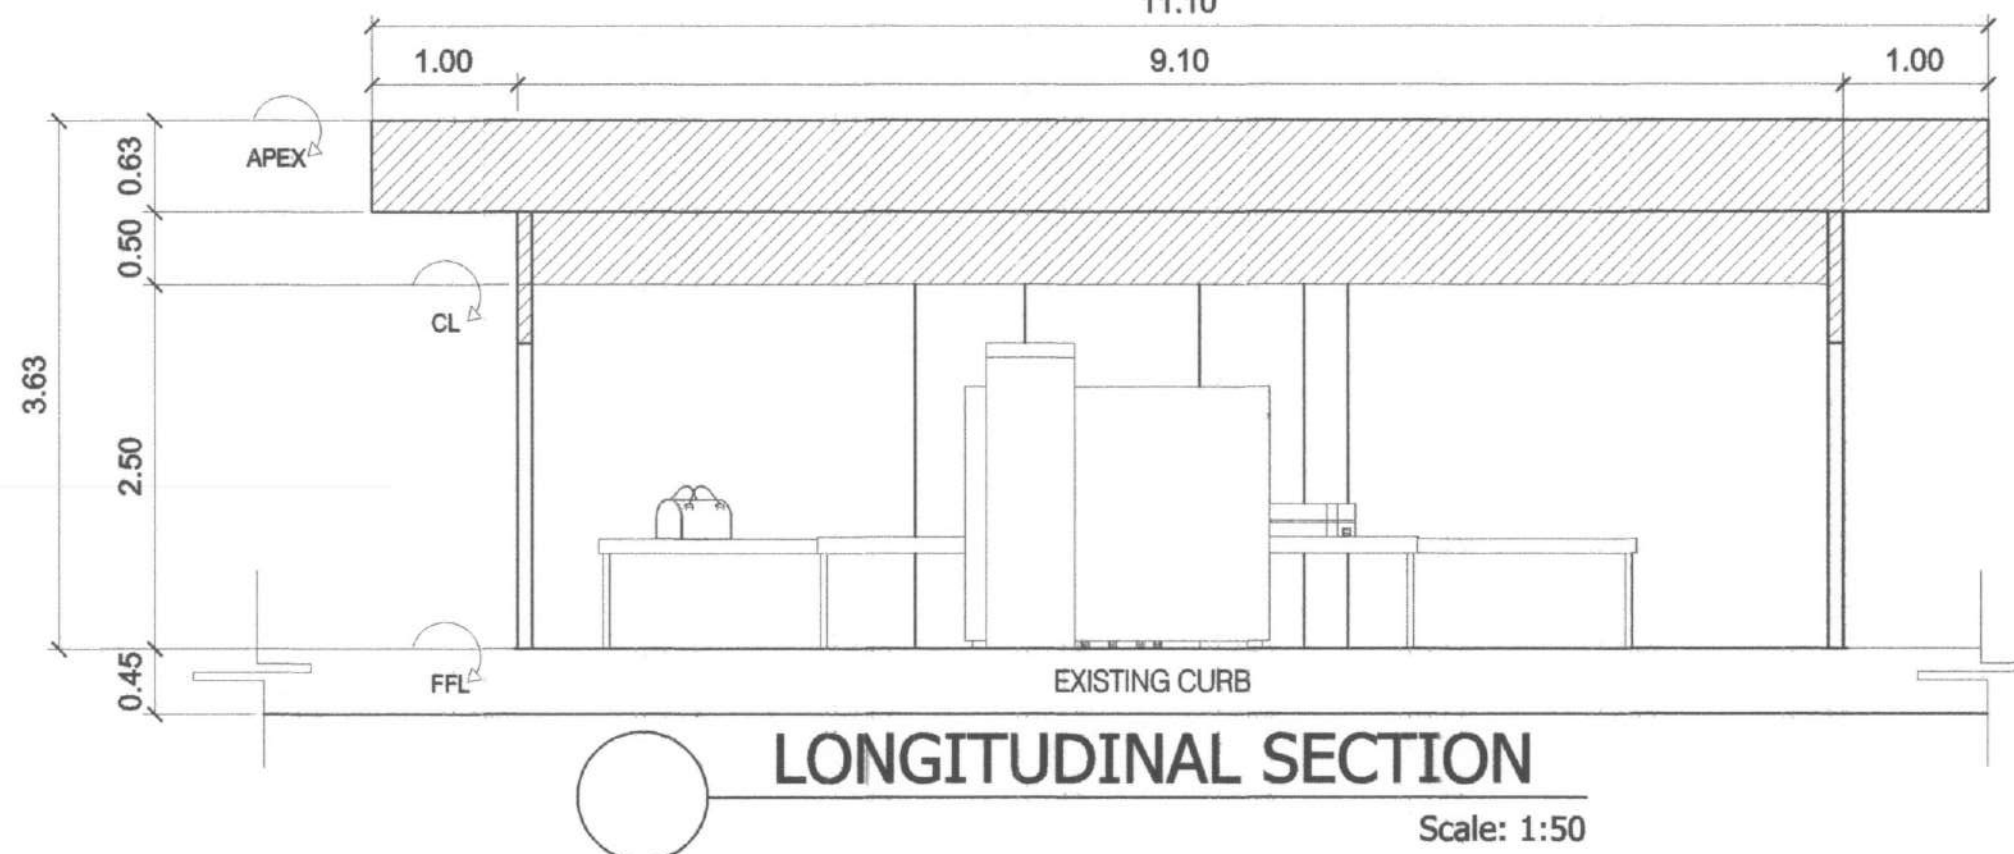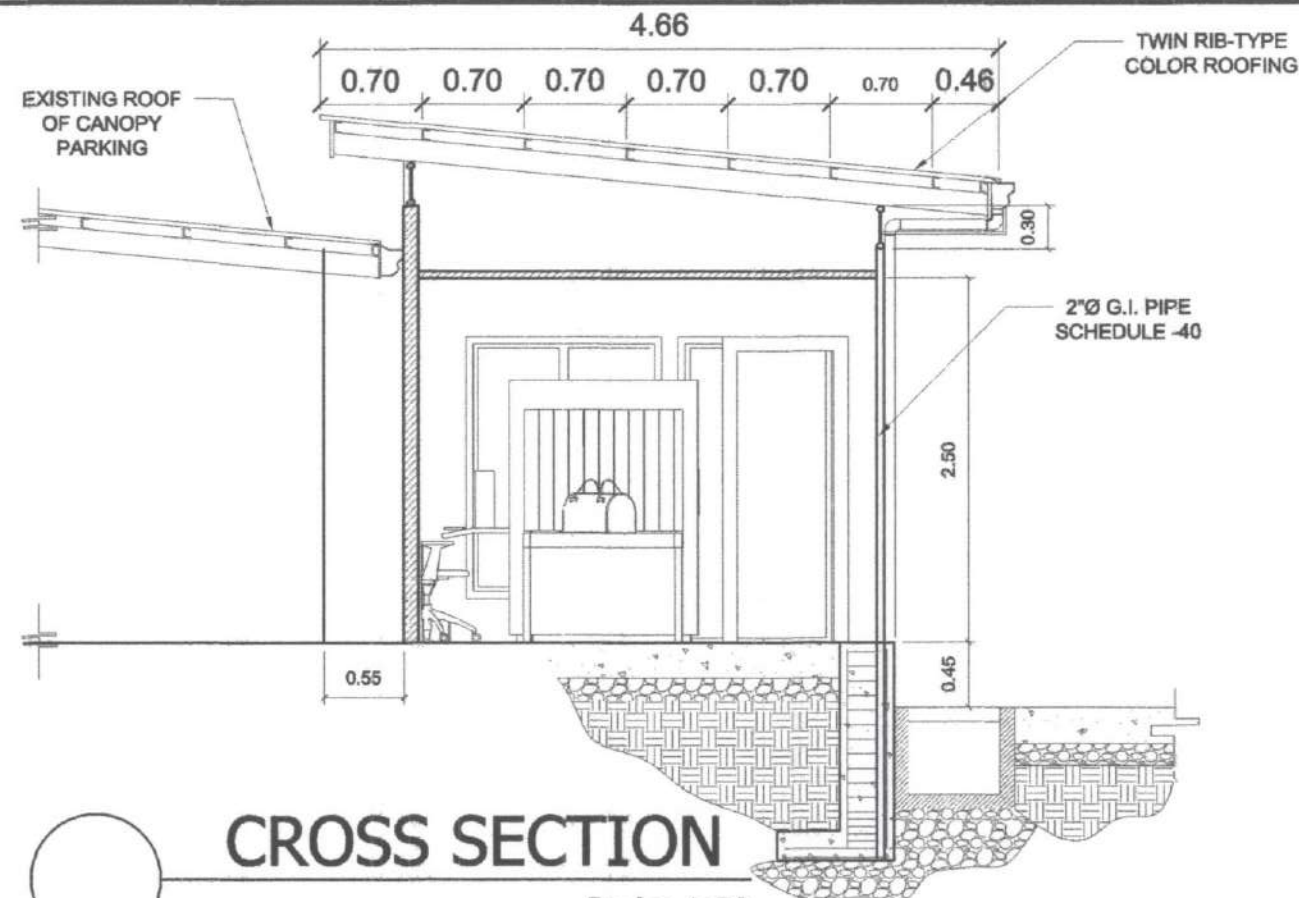


REVISION:				Repair of CHB Fence and Provision BXM Enclosure at Main Entrance Gate, Port of Dapitan, Dapitan City, Zamboanga Del Norte						SHEET NO.
NO.	DATE	DESCRIPTION	NAME:	DESIGNATION:	INITIAL:	CHECKED BY:	REVIEWED BY:	RECOMMENDING APPROVAL BY:	APPROVED BY:	5
		DESIGNED BY:	M. ESPINA	ELECTRICIAN FOREMAN(OUTSOURCED)		ENGR. BRYAN E. BALLON	ENGR. DIOSDADO U. ARANAYDO	ENGR. ABDURASAD S. HASAN	ENGR. SUBANRIO I. LIM	15
		CADD BY:								
		DATE STARTED:								
		DATE FINISHED:								

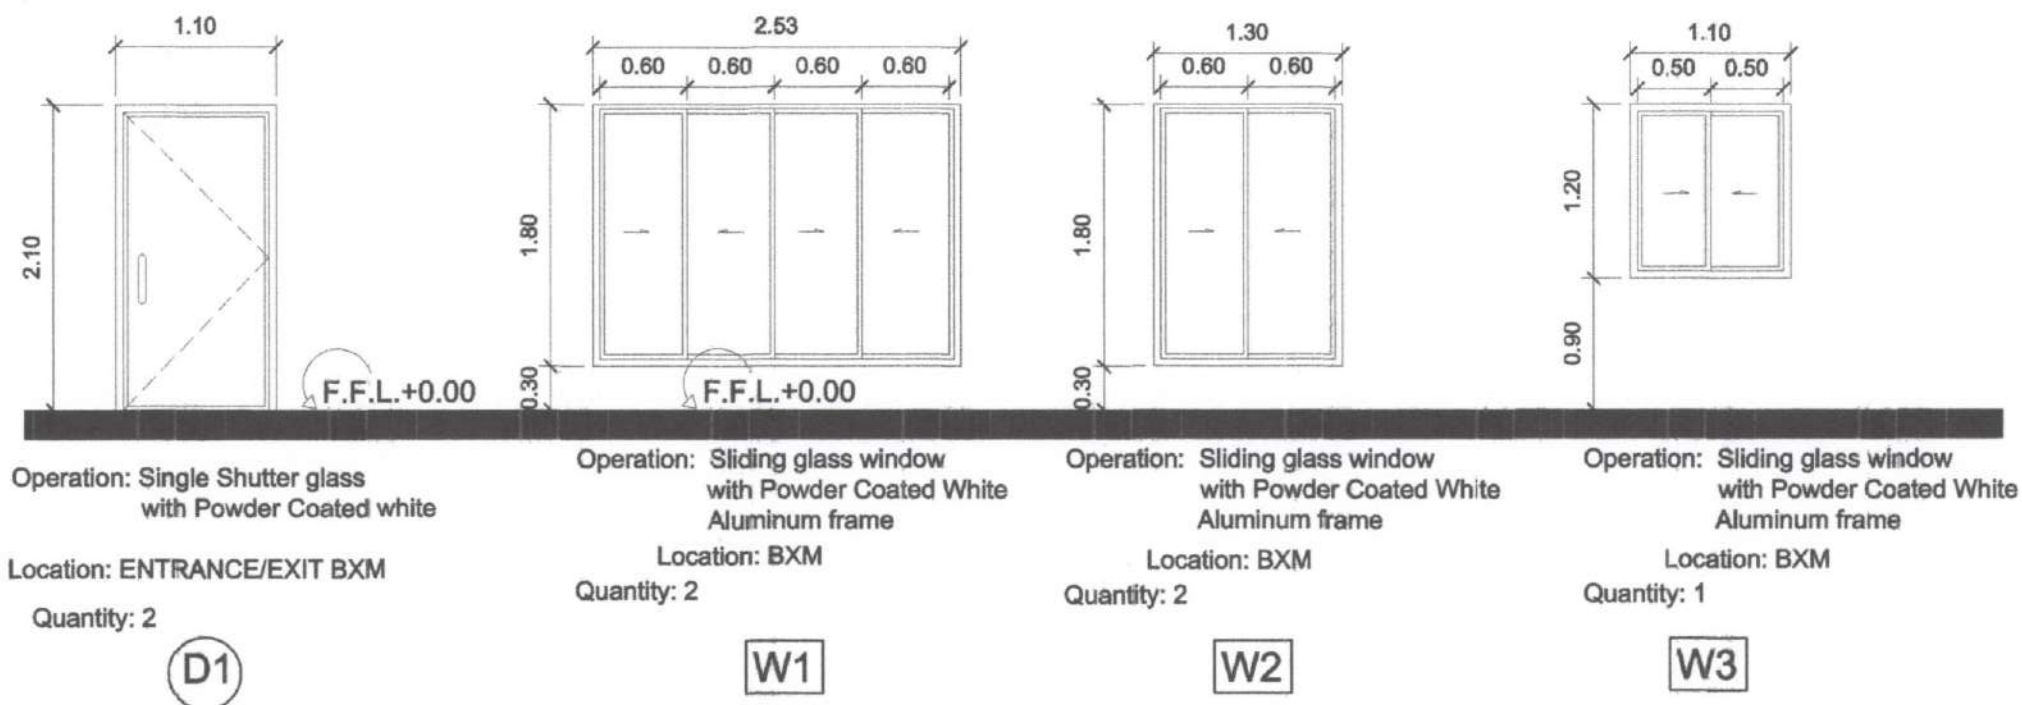


DOORS AND WINDOWS SCHEDULE

Scale: 1:50


	REVISION:										Repair of CHB Fence and Provision BXM Enclosure at Main Entrance Gate, Port of Dapitan, Dapitan City, Zamboanga Del Norte										SHEET NO.		
																					6		
	NO.	DATE	DESCRIPTION	DESIGNED BY:	NAME:	DESIGNATION:	INITIAL:	CHECKED BY:	REVIEWED BY:	RECOMMENDING APPROVAL BY:	APPROVED BY:											15	
					M. ESPINA	ELECTRICIAN FOREMAN(OUTSOURCED)		ENGR. BRYAN E. BALLON	ENGR. DIOSDADO U. ARANAYDO	ENGR. ABDURASAD S. HASAN	ENGR. SUBANRIO I. LIM												

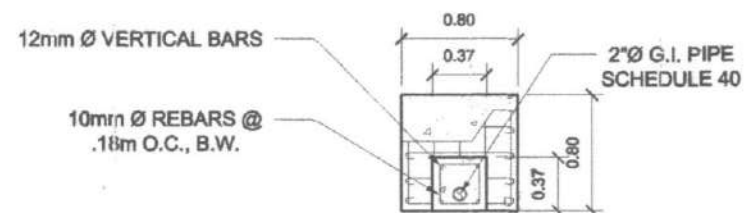


C1-F1 PLAN
Scale: 1:50

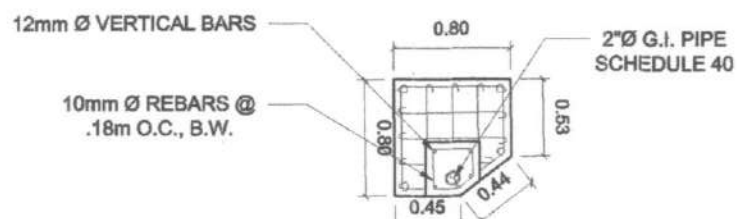


C1-F2 PLAN
Scale: 1:50

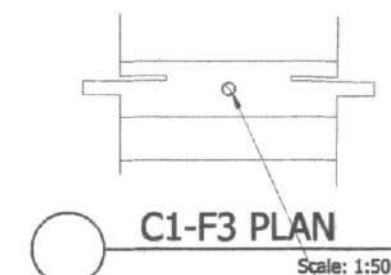


C1-F3 PLAN
Scale: 1:50

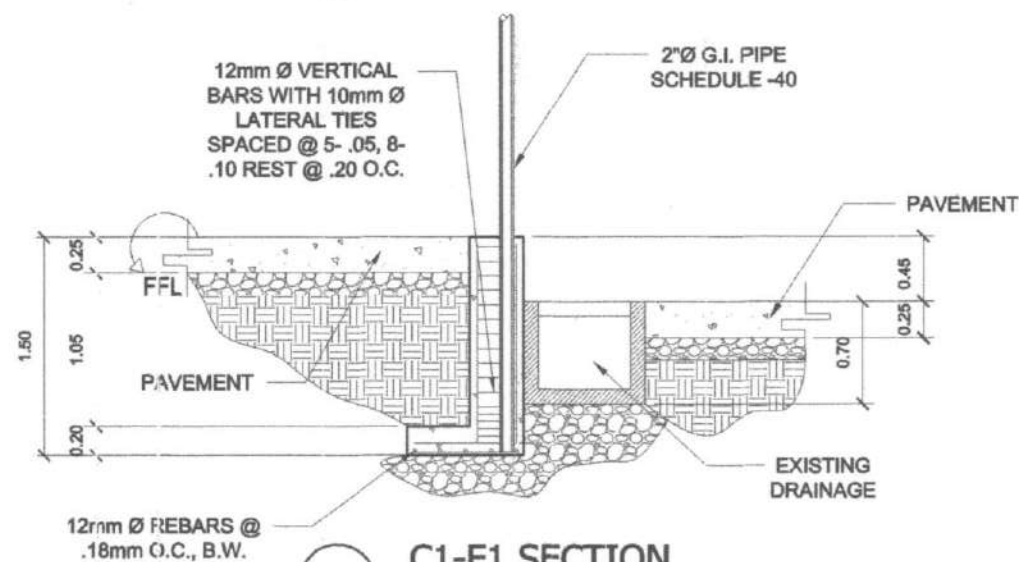


C1-F1 SECTION
Scale: 1:50

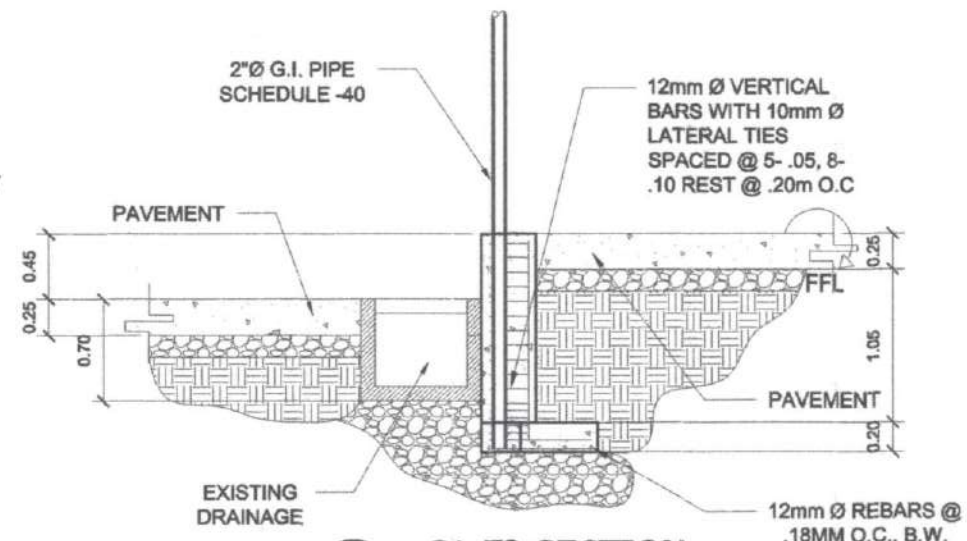


C1-F2 SECTION
Scale: 1:50

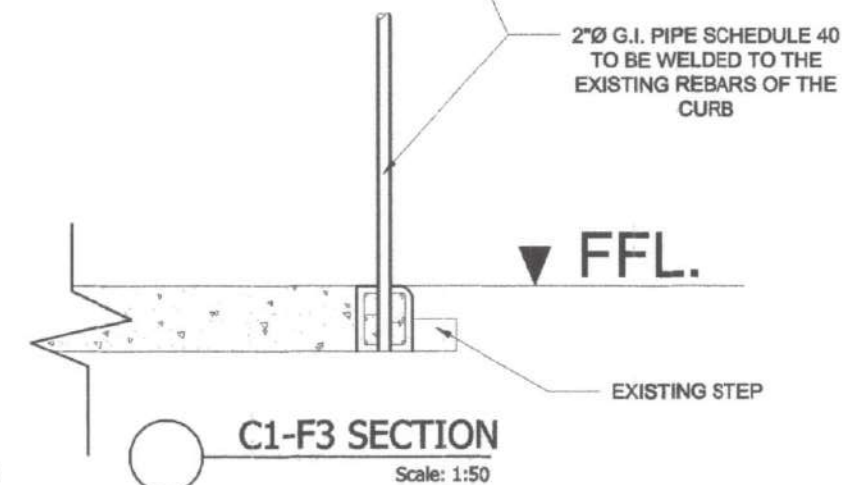

C1-F3 SECTION
Scale: 1:50

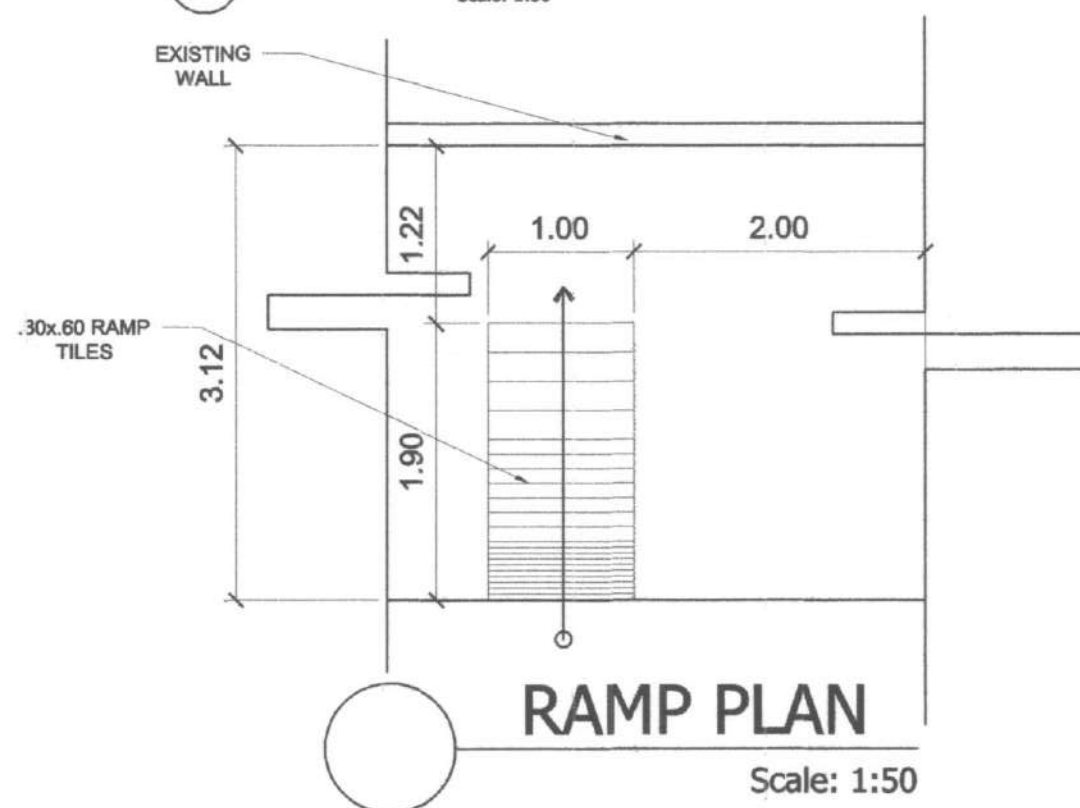


RAMP PLAN
Scale: 1:50

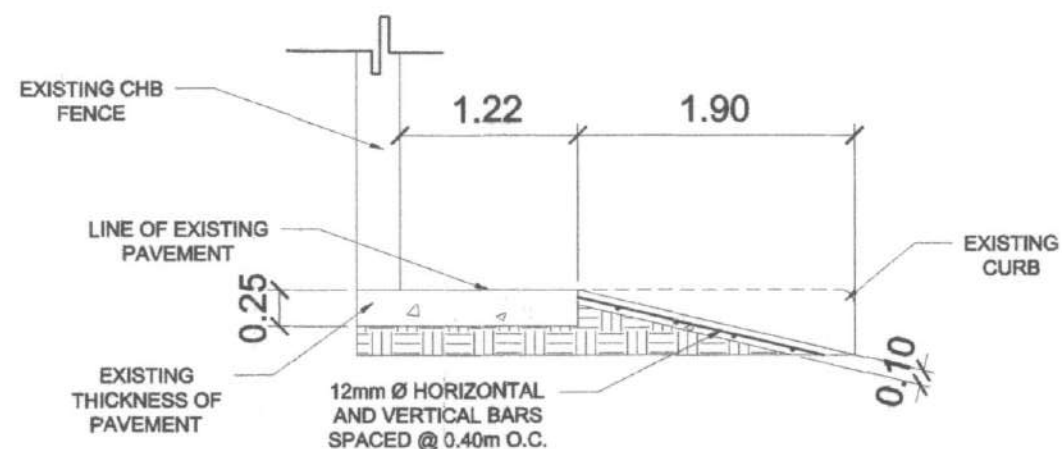


RAMP SECTION
Scale: 1:50



REVISION:				Repair of CHB Fence and Provision BXM Enclosure at Main Entrance Gate, Port of Dapitan, Dapitan City, Zamboanga Del Norte						SHEET NO.
NO.	DATE	DESCRIPTION	NAME:	DESIGNATION:	INITIAL:	CHECKED BY:	REVIEWED BY:	RECOMMENDING APPROVAL BY:	APPROVED BY:	8
		DESIGNED BY:	M. ESPINA	ELECTRICIAN FOREMAN(OUTSOURCED)		ENGR. BRYAN E. BALLON	ENGR. DIOSDADO U. ARANAYDO	ENGR. ABDURASAD S. HASAN	ENGR. SUBANRIC I. LIM	15
		CADD BY:								
		DATE STARTED:								
		DATE FINISHED:								


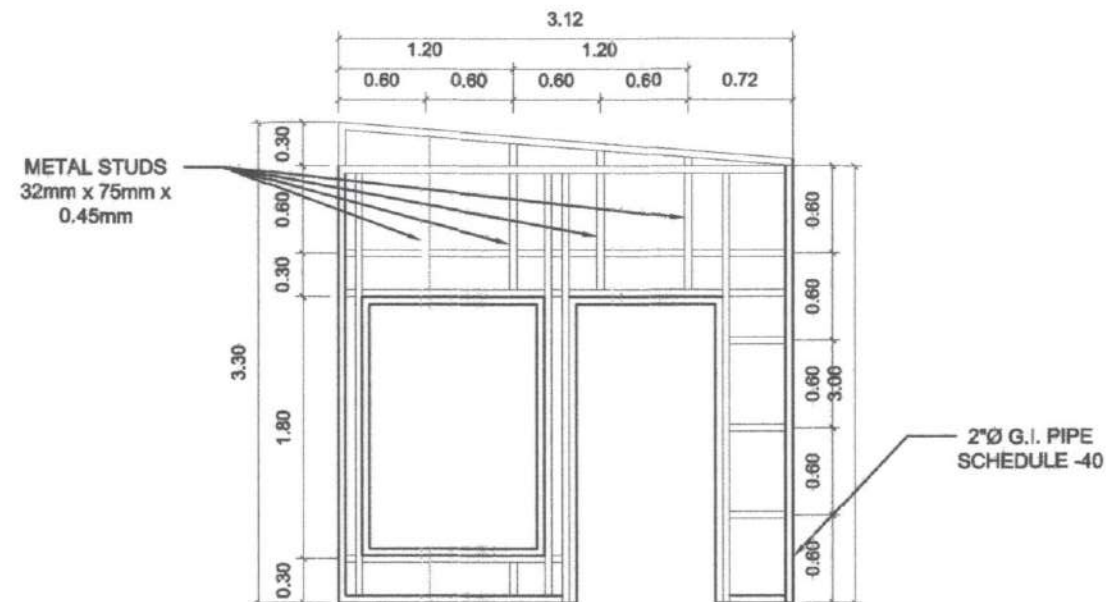


WALL FRAMING PLAN 1
Scale: 1:50

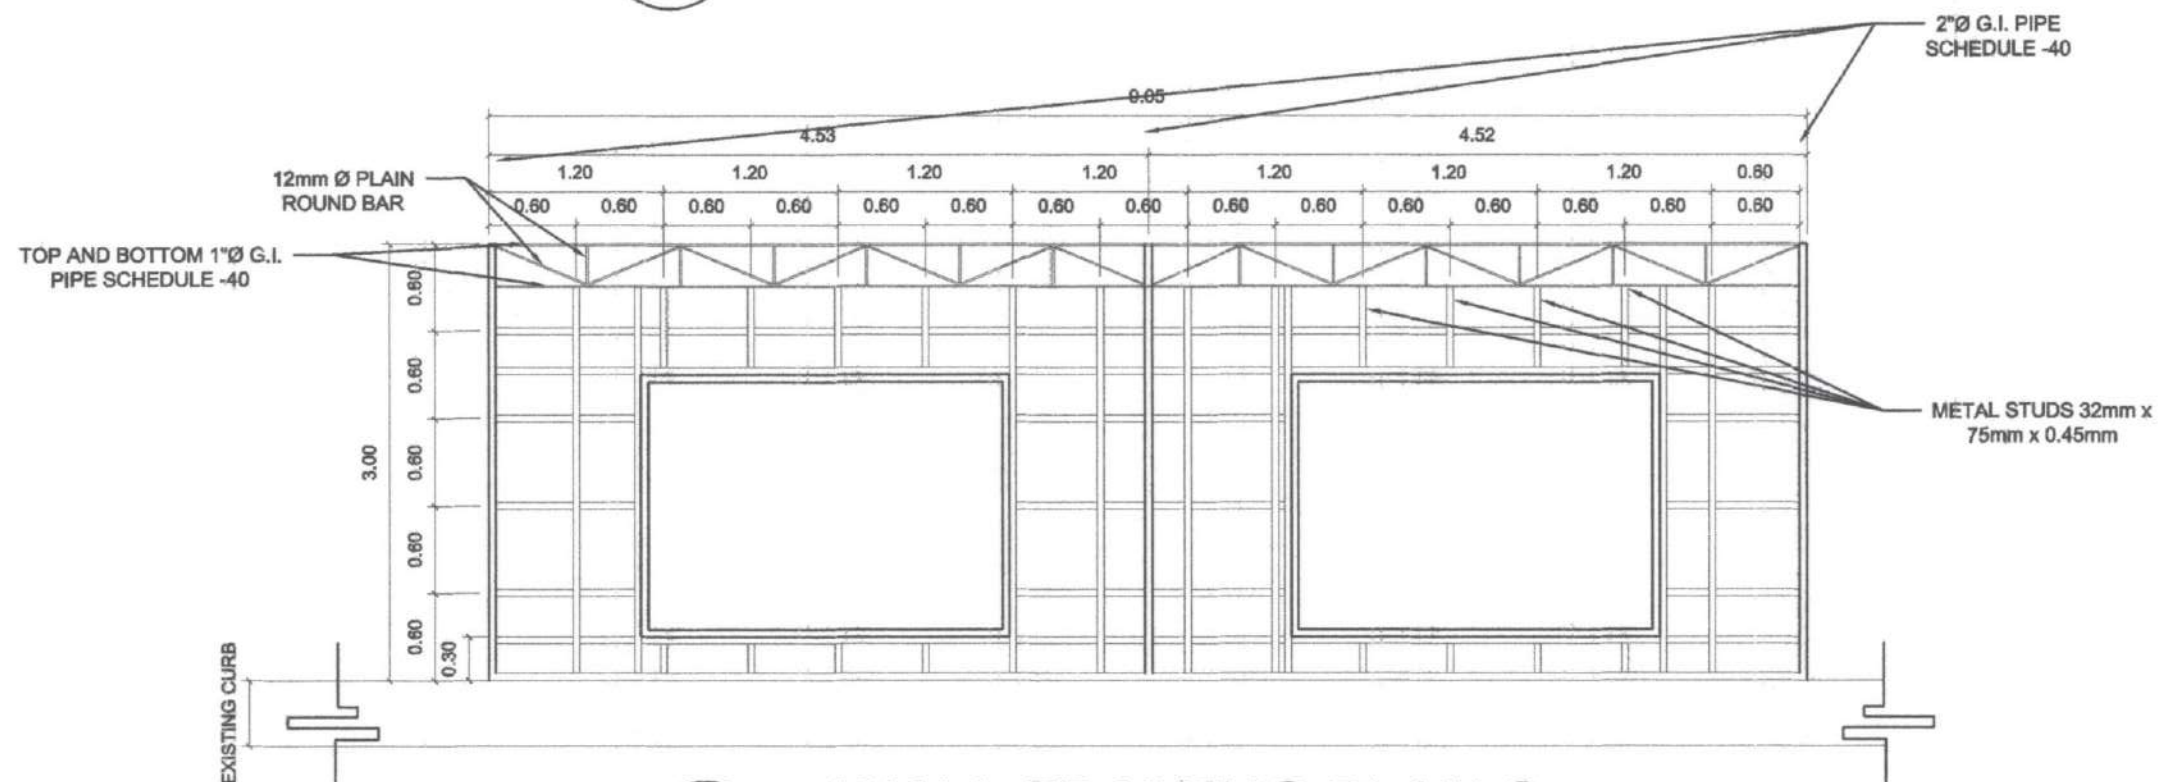

WALL FRAMING PLAN 2
Scale: 1:50

	REVISION:										Project Title: Repair of CHB Fence and Provision BXM Enclosure at Main Entrance Gate, Port of Dapitan, Dapitan City, Zamboanga Del Norte										SHEET NO.	
	NO. DATE DESCRIPTION										NAME: M. Espina										9	
	DESIGNED BY:										DESIGNATION: ELECTRICIAN FOREMAN(OUTSOURCED)										15	
	DRAWN BY:										CHECKED BY: ENGR. BRYAN E. BALLON SENIOR ENGINEER - A											
	DATE STARTED:										REVIEWED BY: ENGR. DIOSDADO U. ARANAYDO PRINCIPAL ENGINEER - A											
DATE FINISHED:										RECOMMENDING APPROVAL BY: ENGR. ABDURASAD S. HASAN SENIOR MANAGER										APPROVED BY: ENGR. SUBANRIO I. LIM PORT MANAGER		

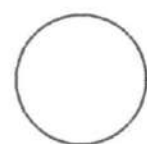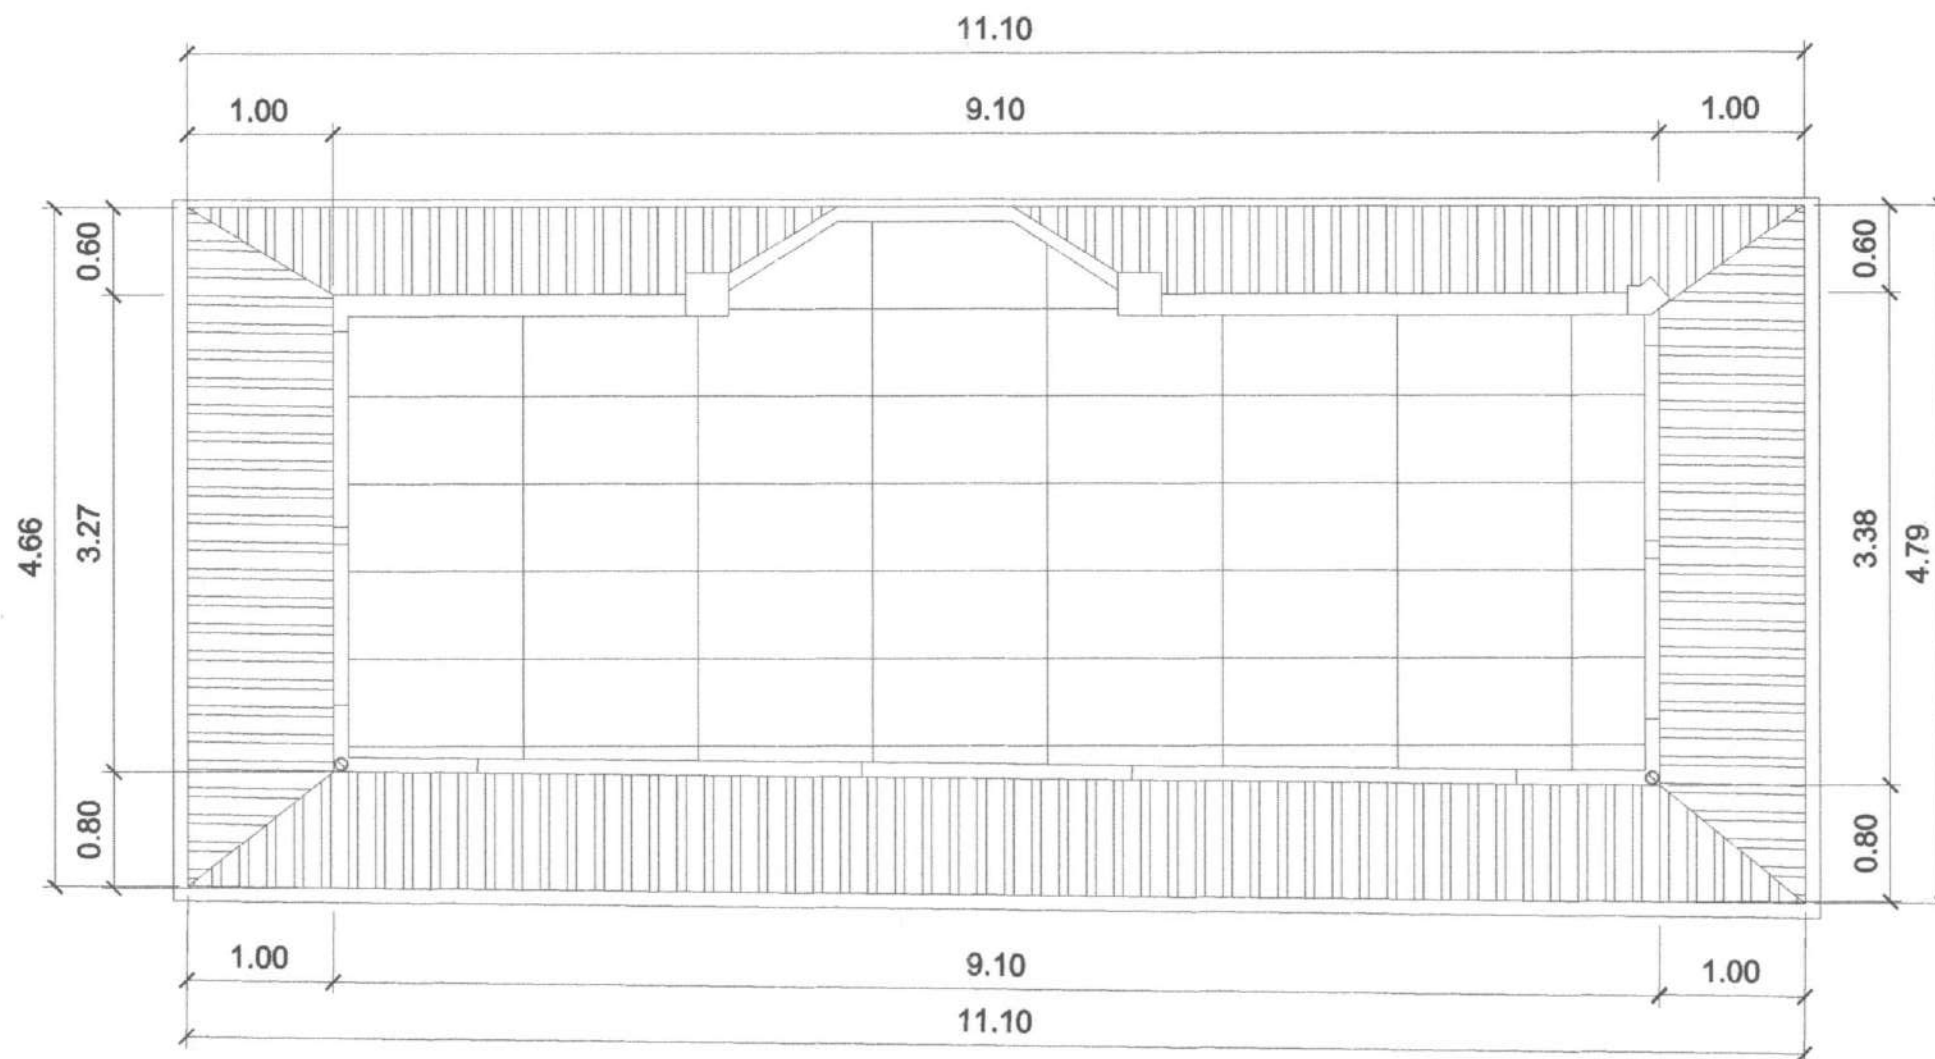

REFLECTED CEILING PLAN

Scale: 1:50



0.60mx1.20mx8 mm THK LAMINATED GYPSUM BOARD
CEILING ON POWDER COATED G.I. T-RUNNERS




PRE-PAINTED METAL SPANDREL WHITE (AT EAVES)



REVISION:				Repair of CHB Fence and Provision BXM Enclosure at Main Entrance Gate, Port of Dapitan, Dapitan City, Zamboanga Del Norte						SHEET NO.
NO.	DATE	DESCRIPTION	NAME:	DESIGNATION:	INITIAL:	CHECKED BY:	REVIEWED BY:	RECOMMENDING APPROVAL BY:	APPROVED BY:	10
		DESIGNED BY:	M. ESPINA	ELECTRICIAN FOREMAN(OUTSOURCED)		ENGR. BRYAN E. BALLON	ENGR. DIOSDADO U. ARANAYDO	ENGR. ABDURASAD S. HASAN	ENGR. SUBANRIOT. LIM	15
		DRAWN BY:								
		DATE STARTED:								
		DATE FINISHED:								

TWIN RIB-TYPE COLOR
ROOFING 0.4mm THK
(BLUE COLOR)

2"Ø G.I. PIPE
SCHEDULE -40

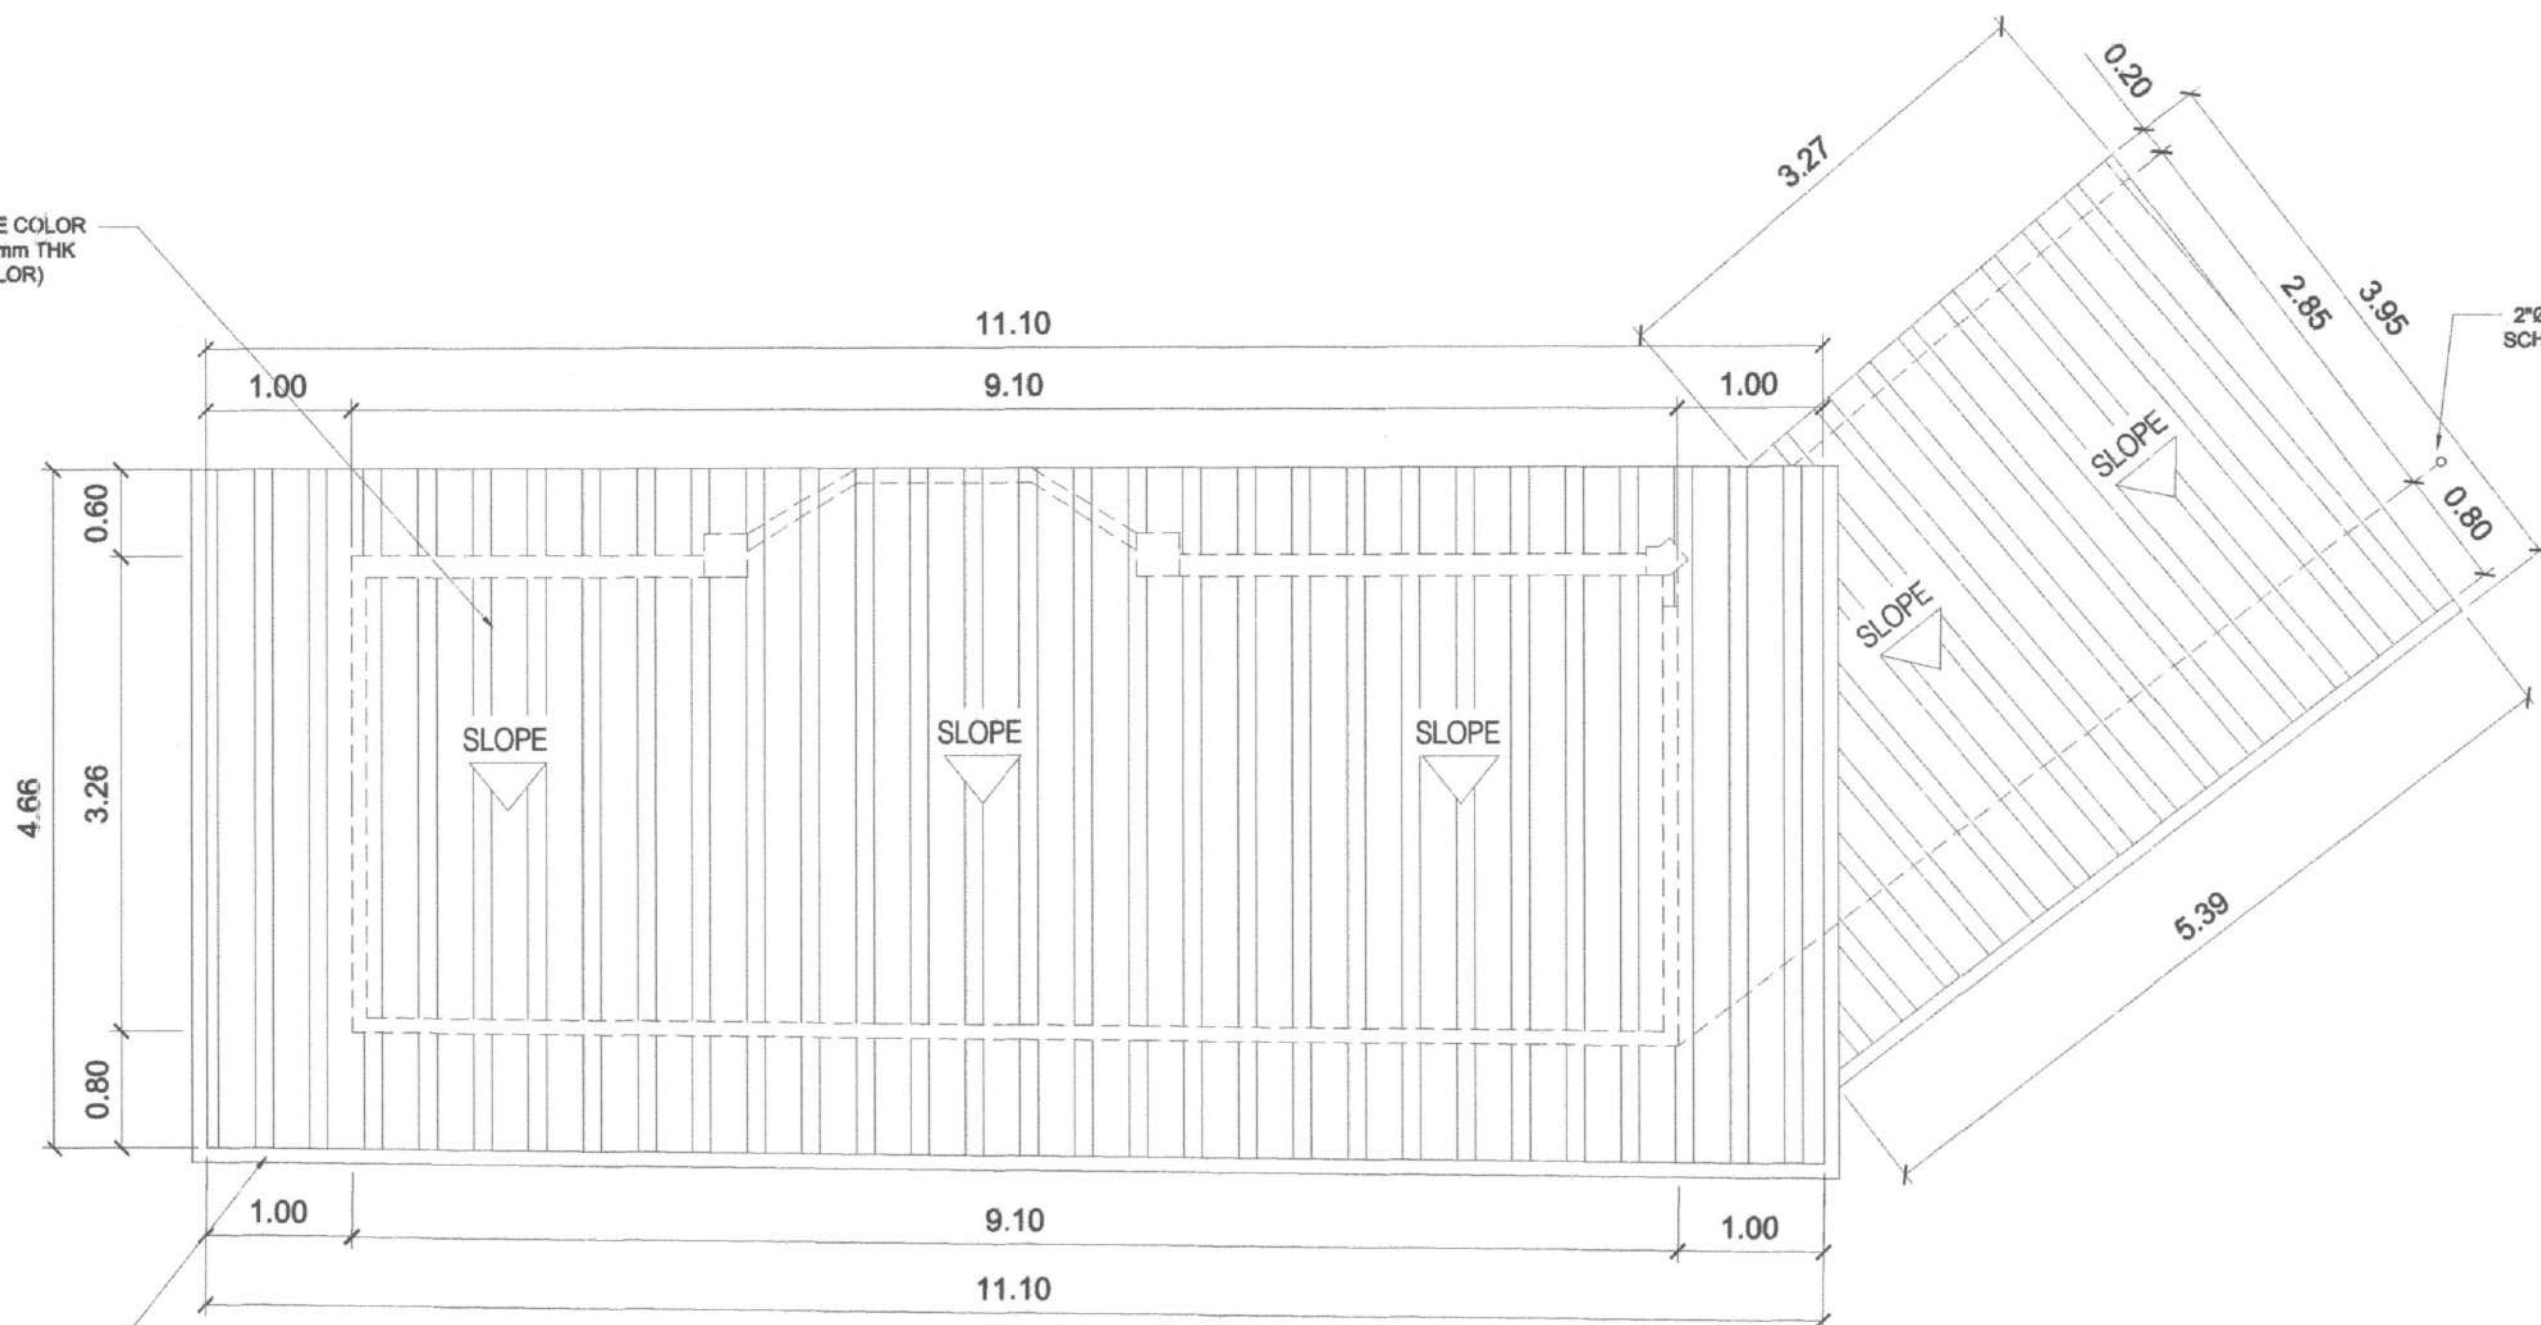


ROOF PLAN

Scale: 1:50




REVISION:				Repair of CHB Fence and Provision BXM Enclosure at Main Entrance Gate, Port of Dapitan, Dapitan City, Zamboanga Del Norte						SHEET NO.
NO.	DATE	DESCRIPTION	NAME:	DESIGNATION:	INITIAL:	CHECKED BY:	REVIEWED BY:	RECOMMENDING APPROVAL BY:	APPROVED BY:	
		DESIGNED BY:	M. ESPINA	ELECTRICIAN FOREMAN(OUTSOURCED)		ENGR. BRYAN E. BALLON	ENGR. DIOSDADO U. ARANAYDO	ENGR. ABDURASAD S. HASAN	ENGR. SUBANRIO I. LIM	11
		DRAWN BY:								15
		DATE STARTED:								
		DATE FINISHED:								

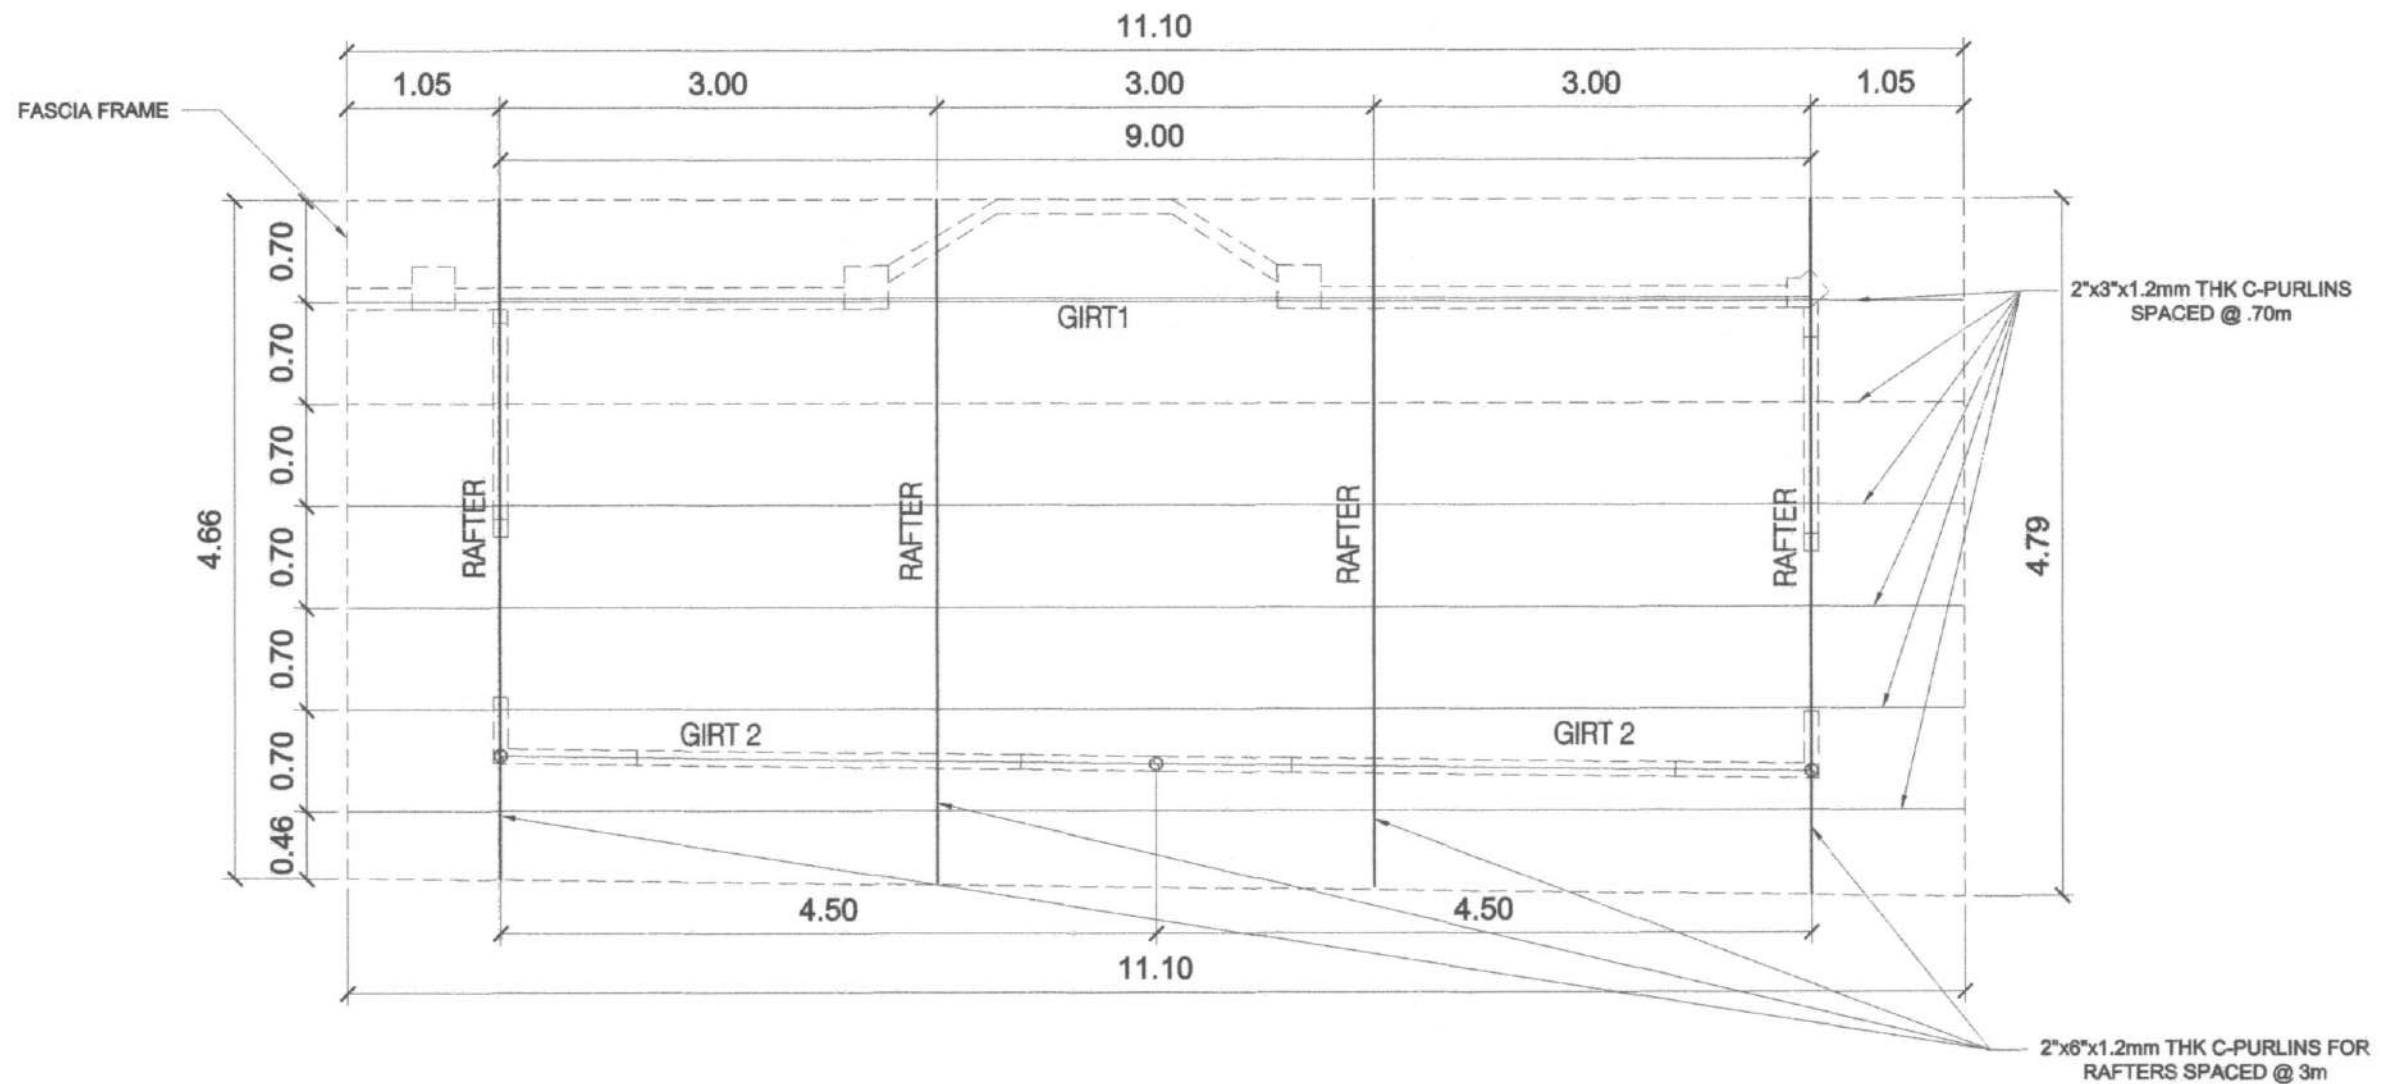

ROOF FRAMING PLAN 1
Scale: 1:50




REVISION:				Repair of CHB Fence and Provision BXM Enclosure at Main Entrance Gate, Port of Dapitan, Dapitan City, Zamboanga Del Norte						SHEET NO.	
NO.	DATE	DESCRIPTION	DESIGNED BY:	NAME:	DESIGNATION:	INITIAL:	CHECKED BY:	REVIEWED BY:	RECOMMENDING APPROVAL BY:	APPROVED BY:	12
			DESIGNED BY:	M. ESPINA	ELECTRICIAN FOREMAN(OUTSOURCED)		ENGR. BRYAN E. BALLON	ENGR. DIOSDADO U. ARANAYDO	ENGR. ABDURASAD S. HASAN	ENGR. SUBANRIO I. LIM	15
			CADD BY:								
			DATE STARTED:								
			DATE FINISHED:								

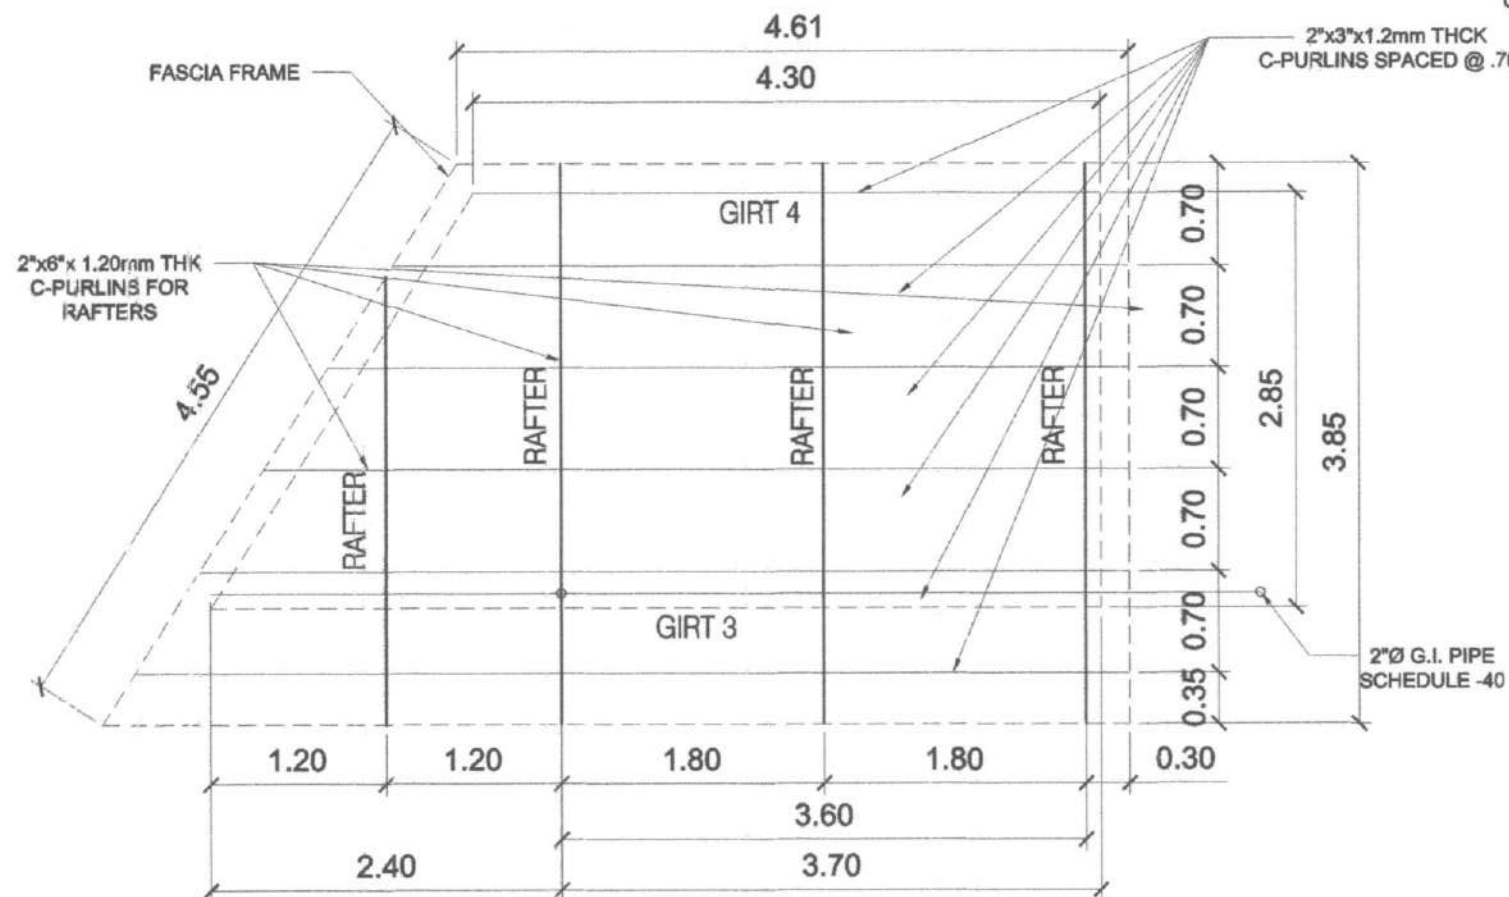


ROOF FRAMING PLAN 2

Scale: 1:50

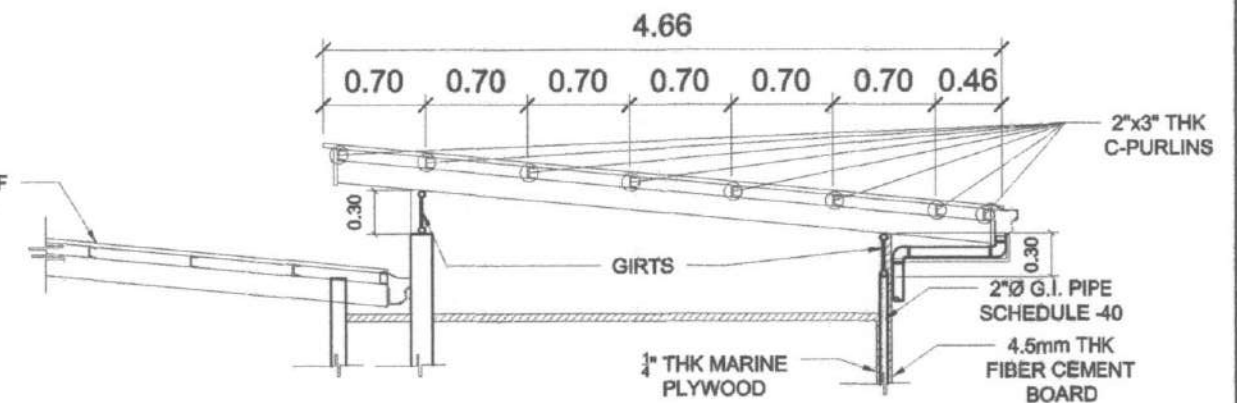

ROOF 1 RAFTER DETAIL

Scale: 1:50

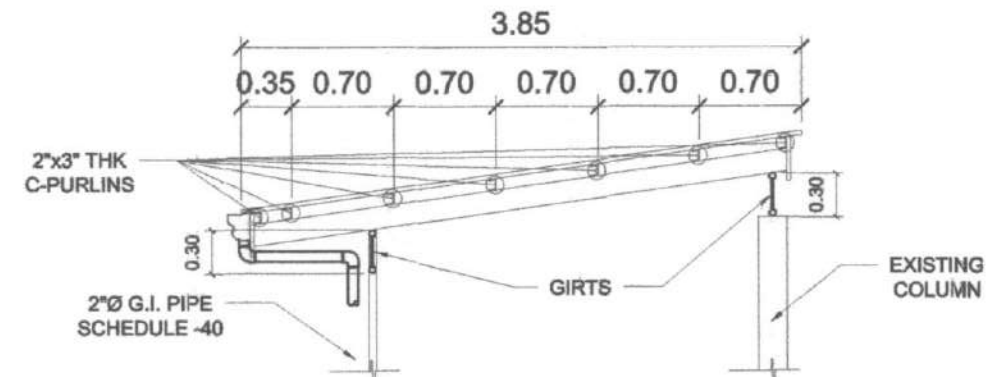


ROOF 2 RAFTER DETAIL

Scale: 1:50




REVISION:		Repair of CHB Fence and Provision BXM Enclosure at Main Entrance Gate, Port of Dapitan, Dapitan City, Zamboanga Del Norte								SHEET NO.
NO.	DATE	DESCRIPTION	NAME:	DESIGNATION:	INITIAL:	CHECKED BY:	REVIEWED BY:	RECOMMENDING APPROVAL BY:	APPROVED BY:	
		DESIGNED BY:	M. ESPINA	ELECTRICIAN FOREMAN(OUTSOURCED)		ENGR. BRYAN E. BALLON	ENGR. DIOSDADO U. ARANAYDO	ENGR. ABDURASAD S. HASAN	ENGR. SUBANRIO I. LIM	13
		CADD BY:								15
		DATE STARTED:								
		DATE FINISHED:								

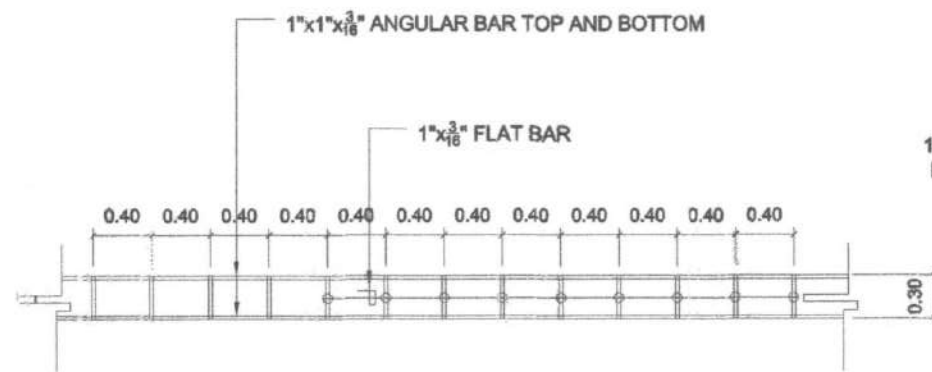

FASCIA FRAME
Scale: 1:50


12mmØ PLAIN
ROUND BAR

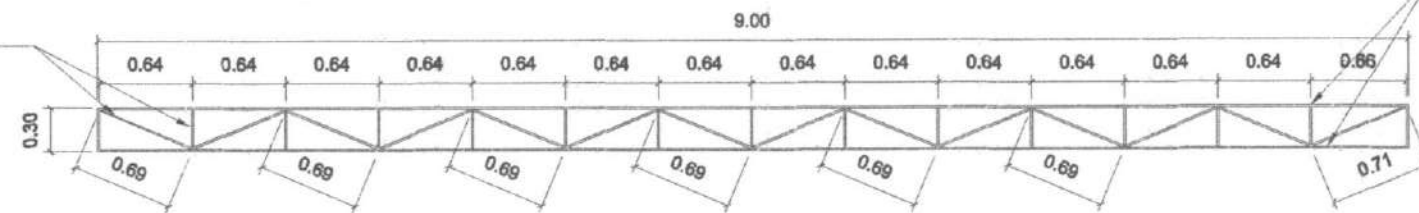

GIRT 1
Scale: 1:100

TOP AND BOTTOM 1"Ø
G.I. PIPE SCHEDULE-40


12mmØ PLAIN
ROUND BAR

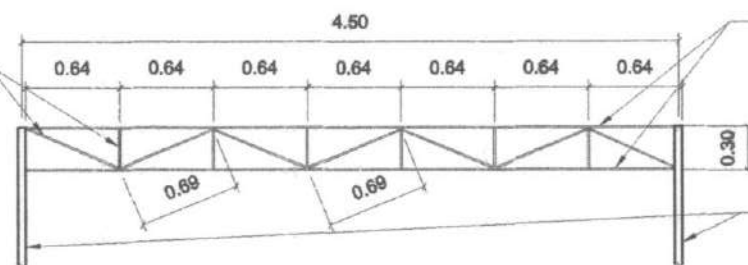

GIRT 2 (2-UNITS)
Scale: 1:50

TOP AND BOTTOM 1"Ø
G.I. PIPE SCHEDULE-40

SCHEDULE 40, 2"Ø G.I.
POST

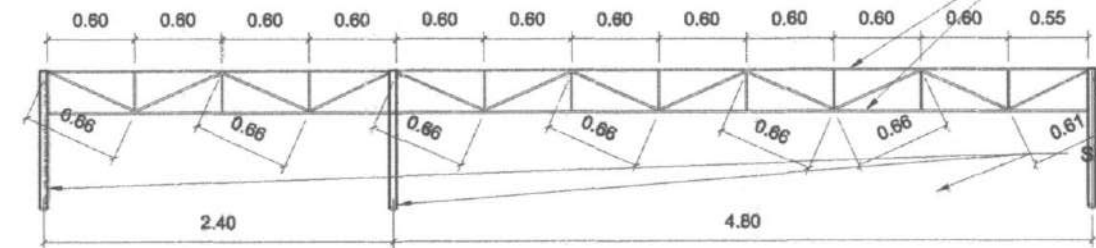


GIRT 3
Scale: 1:100

TOP AND BOTTOM 1"Ø G.I.
PIPE SCHEDULE-40

SCHEDULE 40, 2"Ø G.I.
POST

12mm Ø PLAIN
ROUND BAR

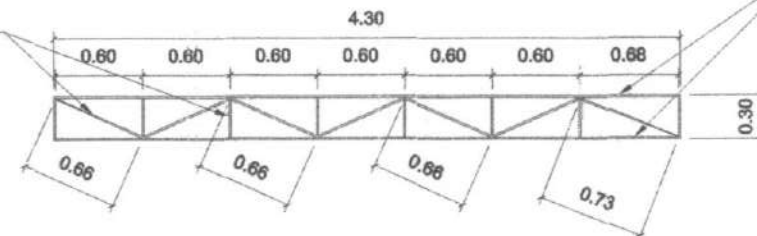

GIRT 4
Scale: 1:100

TOP AND BOTTOM 1"Ø
G.I. PIPE SCHEDULE-40



REVISION:				Repair of CHB Fence and Provision BXM Enclosure at Main Entrance Gate, Port of Dapitan, Dapitan City, Zamboanga Del Norte						SHEET NO.
NO.	DATE	DESCRIPTION	NAME	DESIGNATION	INITIAL	CHECKED BY	REVIEWED BY	RECOMMENDING APPROVAL BY	APPROVED BY	14
		DESIGNED BY:	M. ESPINA	ELECTRICIAN FOREMAN(OUTSOURCED)		ENGR. BRYAN E. BALLON	ENGR. DIOSDADO U. ARANAYDO	ENGR. ABDURASAD S. HASAN	ENGR. SUBANRIO I. LIM	15
		CADD BY:								
		DATE STARTED:								
		DATE FINISHED:								

