

**SECTION V**

**SPECIAL CONDITIONS  
OF CONTRACT**

## Special Conditions of Contract

GCC Clause	
1.17	The <b>Intended Completion Date</b> is <b>270 calendar days</b> from commencement of work, inclusive of the estimated <b>seventeen (17) calendar days</b> considered unfavorable to the prosecution of the works at site.
1.22	<p>The <b>Works</b> consists of:</p> <p style="text-align: center;"><b>A. EXTENSION OF R.C. WHARF</b></p> <ul style="list-style-type: none"> <li>a. Supply/driving of 400mm x 400mm PSC piles (1,700 l.m.)</li> <li>b. Splicing of 400mm x 400mm PSC piles (60 units)</li> <li>c. Supply/placing 3,500 psi concrete for the superstructure (198 cu.m.)</li> <li>d. Supply/installation of reinforcing steel bar for the superstructure (28,897 kg.)</li> <li>e. Supply/installation of construction joint (30 l.m.)</li> </ul> <p style="text-align: center;"><b>B. MOORING AND FENDERING SYSTEM</b></p> <ul style="list-style-type: none"> <li>a. Supply/installation of RDF, V500H x 2000L (4 set)</li> <li>b. Supply/installation of mooring bollard, 35T, T-head (4 set)</li> </ul>
1.23	<p>The <b>Procuring Entity's Representative</b> is:</p> <p style="text-align: center;"><b>ADRIAN FERDINAND S. SUGAY</b>                      Chairperson Head Office Bids and Awards Committee                      for Engineering Project                      6<sup>th</sup> Floor PPA Building                      Bonifacio Drive, South Harbor, Port Area, Manila</p>
1.24	The <b>Site</b> is located at <b>Brgy. Lupok (Poblacion), Eastern Samar</b> and is defined in drawing Nos.
1.28	The <b>Start Date</b> is the time of receipt by the successful bidder of all notices called for the term of the contract.
1.31	Refer to the Bidder's Responsibilities' under 6.1 of ITB – 5 and GCC – 3.
2.2	None.
5.1	The <b>Procuring Entity</b> shall give possession of all parts of the Site to the Contractor upon commencement of the project.

6.5	<p>The Contractor shall employ the following <b>Key Personnel</b>:</p> <ul style="list-style-type: none"> <li>a. Project Manager</li> <li>b. Project Engineer</li> <li>c. Materials Engineer</li> <li>d. Construction Safety and Health Officer</li> <li>e. Foreman</li> <li>f. Others</li> </ul>
7.4 (c)	No further instructions.
7.7	No further instructions.
8.1	No further instructions.
10	None
12.3	No further instructions.
12.5	<p>a) Permanent Structures: Fifteen (15) years</p> <p>Buildings of types 4 and 5 as classified under the National Building Code of the Philippines and other structures made of steel, iron, or concrete which comply with relevant structural codes (e.g., DPWH Standard Specifications) such as , but not limited to steel/concrete bridges, flyovers, aircraft movement areas, ports, dams, tunnels, filtration and treatment plants, sewerage systems, power plants, transmission and communication towers, railway system, and other similar permanent structures</p>
13	If Contractor is a Joint Venture, "All partners to the joint ventures shall be jointly and severally liable to the Procuring Entity".
18.3(h)(i)	No further instructions.
21.2	The Arbiter is: (To be appointed)
29.1	No dayworks are applicable to the contract.
31.1	The Contractor shall submit the Program of Work to the Procuring Entity's Representative within _____ days of delivery of the Notice of Award.
31.3	<p>The period between Program of Work updates is _____ days.</p> <p>The amount to be withheld for late submission of an updated Program of Work is _____ .</p>
34.3	The Funding Source is the Corporate Budget of the Authority for CY 2017.
39.1	The amount of the advance payment is 15% of the Contract Cost to be made in lump sum.
40.1	No further instructions.

<p>51.1</p>	<p>The date by which operating and maintenance manuals are required is _____ .</p> <p>The date by which "as built" drawings are required is _____ .</p>
<p>51.2</p>	<p>The amount to be withheld for failing to produce "as built" drawings and/or operating and maintenance manuals by the date required is _____ .</p>

**SECTION VI**

**TECHNICAL SPECIFICATIONS**

**ITEM 01 : PILING WORKS (PRE-STRESSED CONCRETE PILES)**

**SCOPE OF WORK**

This section covers the minimum requirements for the fabrication, hauling, spotting, driving and finishing of all foundation piles to be used in wharves/piers/platforms.

The Contractor may however, adopt, in addition to this minimum requirements additional provisions as may be necessary to insure the successful prosecution of the work related to foundation piling.

**METHOD STATEMENT**

Before the commencement of any piling works, the Contractor shall submit (allowing sufficient time for consideration) to the Engineer for approval a Safety Policy and a Method Statement which shall include the following information:

1. Program of Works detailing sequence and timing of individual portions of works.
2. Maximum proposed lead at any stage of driving between a pile and its neighbor and the limitations of same if hard driving is encountered.
3. Contingency plan in the event of encountering obstructions or reaching driving refusal to minimize disruption/delay especially when using pitch and drive methods.

**MATERIAL REQUIREMENTS**

**TYPE OF FOUNDATION PILES**

Pre-stressed concrete foundation piles to be used shall be in accordance with the design as shown on the Drawings and called for in the proposal.

**PRE-STRESSED CONCRETE PILES**

Pre-stressed concrete piles shall be constructed in accordance with the standard practice employed for the particular system specified and as directed by the Engineer subject to the following clauses.

1. Pre-stressed concrete piles shall be of readymade products of approved fabricator regularly engaged in the production of pre-stressed concrete piles.
2. If an alternative system of pre-stressing to that shown in the Drawings is proposed by the Contractor, full details, procedures and explanations shall be submitted in writing to the Engineer for his approval. When approved for the work, the provisions of this Specification and such other provisions as he may require shall be fully satisfied.
3. Concrete strength, high tension wires/strands, reinforcing bars to be used for pre-stressed concrete work shall be as specified in the Drawings.
4. The Contractor shall submit the casting method including pre-stressing, application of stress and casting schedule and shall obtain the approval of the Engineer before commencement of fabrication of the piles.
5. The Contractor shall arrange for the Engineer to have free access to the place of manufacture of the piles.

6. Piles shall be cast on a horizontal platform in approved steel moulds and details of the formwork and methods of concreting shall be as specified. The concreting of each pile shall be completed on one continuous operation and no interruption shall be permitted.  
  
The pile butt must be formed truly square to the axis of the pile. Provision for standard splicing shall be provided unless otherwise ordered by the Engineer.
7. Anchorages shall be made from steel of a suitable quality to withstand permanently the forces imposed upon them, and shall in general be in accordance with the normal practice of the proprietors of the pre-stressing system in use.
8. Application of stress, grouting of pre-stressing cables, protection of pre-stressing cable anchorages and other necessary steps to complete the pre-stressing process shall conform to the standard practice of the pre-stressing system in use or as directed by the Engineer.
9. When the stress has been transferred to the pile, the pile shall exhibit no curvature in its length on any face greater than 3 millimeters deviation along a chord of 15 meters (1 in 500).
10. Pre-cast pre-stressed units shall be lifted only by lifting holes/hook as indicated in the Drawings, or when not provided can be lifted by slings placed securely at corresponding points. Units shall be kept in the upright position at all times and shock shall be avoided. Any unit considered by the Engineer to have become sub-standard in any way shall be rejected and replaced by an acceptable unit.
11. Each pre-stressed member is to be uniquely and permanently marked to show its type, date of casting, length of pile and any control markings as ordered by the Engineer
12. Forms shall conform to the geometry of the pile with the provision of chamfer as shown on the Drawings.
13. Not less than five (5) cylindrical specimens shall be made for each casting batch of which at least two (2) shall be reserved for 28-day test, one (1) for 7-day, one (1) for 14-day, and one (1) test prior to lifting of pre-stressed concrete piles from the casting bed. Lifting of piles shall only be done if the result of the compressive strength has reached at least 60% of the specified compressive strength.
14. Wires/strands specifications shall be in accordance with ASTM A 416.

## **EXECUTION**

### **HANDLING OF PILES**

All piles shall be carefully lifted at the location of the lifting points as indicated in the Drawings. Other practical and convenient methods may be used subject to the approval of the Engineer.

### **DRIVING OF PILES**

A hydraulic or diesel pile hammer shall be used for driving the pre-stressed concrete piles.

The required weight of ram for the hydraulic or diesel pile hammer, ranges from 3.5 to 4.5 tons.

Piles driven shall be held firmly in position in axial alignment with the hammer by means of leads of adequate length. Approved cushions shall be provided to the pile butts.

## PILE SPLICING

### General Provision

1. The alignment of piles shall be plumb and the length of upper and lower segment shall be in accordance in the approved plans.
2. The splice shall be embedded at least 4m from the design depth elevation.

### Surface Preparation

Concrete piles to be bonded must be thoroughly cleaned, free of dirt, paint, grease, oil, curing compound and other contaminants. The concrete surface must be dry. Clean the dowels with steel brush to removed rust and other impurities. Blow compressed air to the dowel holes.

### Pile Splicing Epoxy

Piling splicing epoxy is a two components, low viscosity, rapid cure, chemical resistant epoxy with high physical strength.

### Preparation and Application of Epoxy Mortar

Mixing and ratio of pile splicing epoxy and dry silica sand, application and curing of epoxy mortar shall refer to product manual.

### Compressive Strength

The compressive strength of epoxy mortar (Pile Splicing Epoxy + Dry Silica Sand) shall be at least 1.2 times the design compressive strength of pile or 6,000psi.

### Mechanical Properties of Epoxy

Cured state at 27° C (80° F) for 24 hours

<b>Mechanical Properties</b>	<b>Specification (Test Methods)</b>
Ultimate Tensile Strength	ASTM D 638
Ultimate Flexural Strength	ASTM D 790
Hardness	ASTM D 2240
Compressive Strength at 1 hour cure	ASTM D 695
<b>Compressive Strength with Silica Sand</b>	<b>ASTM D 695</b>

## PILE CHIPPING

Each pile shall be chipped-off to required elevation as indicated in the drawing. The contractor shall ensure that no damaged/cracked on the main pile will occurred after each chipping. Reinforcement from driven piles (dowels and strand) shall not be cut and will be incorporated to the construction of deck. Splicing of dowels are allowed in case of pile cutting due to early refusal.

## BEARING POWER OF PILES

Each pile shall be driven to attain not less than the required minimum bearing power shown in the pile schedule, as determined by the Hiley's Formula as follows:

$$\text{For Diesel Pile Hammer : } R = \frac{1}{6} \times \frac{2WH}{S + 2.54}$$

For Hydraulic Pile Hammer : 
$$R = \frac{1}{3} \times \frac{2WH}{S + 2.54}$$

- where :
- R = allowable bearing capacity of pile (tf)
  - W = weight of ram (tf)
  - H = fall of ram (cm)
  - S = set (cm)

#### INTERRUPTED DRIVING

When driving is stopped before final penetration is reached and/or refusal is attained, the record of pile penetration shall be taken only after a minimum of 30 cm. (12 in.) total penetration has been obtained on resumption of driving.

#### ALIGNMENT TOLERANCE

Piles driven shall be within the allowable tolerance in alignment of 10 cm. (4 in.) in any direction.

#### DAMAGED AND MISDRIVEN PILES

1. Piles shall not be more than 10 cm. (4 in.) out of place at cut-off level. All vertical piles shall not be more than 2% out of plumb.
2. Any pile damaged by improper driving or driven out of its proper location, or driven out of elevation fixed on the plans, shall be corrected correspondingly at the Contractor's expense by any of the following methods:
  - a. Withdrawal of the pile and replacement by a new pile.
  - b. Driving a second pile adjacent to the defective one.
  - c. Splicing an additional length.

The method to be adopted in each case shall be at the discretion of the Engineer.

#### OBSTRUCTION

Where boulders or other obstructions make it impossible to drive certain piles in the location shown and to the required bearing strata, the Engineer may order additional pile or piles driven at other suitable location.

#### RECORDS

The Contractor shall keep records of each pile driven and shall furnish the Engineer two (2) signed typewritten/computerized copies. The records shall show the number of blows per 0.50 m. of initial penetration taken from the free fall elevation of the pile down to penetration depth of 5.0 m., the penetration under the last 10 blows, and the calculated safe load according to the Hiley's Formula as stated in bearing power of piles.

## ITEM 02 : REINFORCED CONCRETE

### SCOPE OF WORK

All works falling under this Section shall include reinforced concrete for all kinds and parts of any reinforced concrete structure.

### GENERAL PROVISIONS

1. Full cooperation shall be given to the other trades to install embedded items. Suitable templates or instructions will be provided for setting, items shall have been inspected, and tests for concrete or other materials or for mechanical operations shall have been completed and approved.
2. The following publications of the issues listed below, but referred to thereafter by basic designation only, form as an integral part of this Specification to the extent indicated by the reference thereto:
  - a. American Concrete Institute (ACI) Standards:

ACI 117	Standard Specifications for Tolerances for Concrete Construction and Materials
ACI 121R	Quality Management System for Concrete Construction
ACI 201.2R	Guide to Durable Concrete
ACI 211.1	Standard Practice for Selecting Proportions for Normal, Heavyweight, and Mass Concrete
ACI 214R	Recommended Practice for Evaluation of Strength Test Results of Concrete
ACI 301	Specifications for Structural Concrete
ACI 304.2R	Placing Concrete by Pumping Methods
ACI 304R	Guide for Measuring, Mixing, Transporting, and Placing Concrete
ACI 305R	Hot Weather Concreting
ACI 306.1	Standard Specification for Cold Weather Concreting
ACI 308R	Guide to Curing Concrete
ACI 309R	Guide for Consolidation of Concrete
ACI 311.4R	Guide for Concrete Inspection
ACI 318M	Metric Building Code Requirements for Structural Concrete and Commentary
ACI 347	Guide to Formwork for Concrete

- ACI SP-15    Field Reference Manual: Standard Specifications for Structural Concrete with Selected ACI and ASTM References
- ACI SP-2    ACI Manual of Concrete Inspection
- b.    American Society for Testing and Materials (ASTM) Publications:
- ASTM C 150    Standard Specification for Portland Cement
- ASTM C 114    Standard Method for Chemical Analysis of Hydraulic Cement
- ASTM C 185    Standard Method for Air Content of Hydraulic Cement
- ASTM C 115    Standard Test Method for Fineness of Portland Cement by the Turbidimeter
- ASTM C 204    Standard Test Method for Fineness of Hydraulic Cement by Air-Permeability Apparatus
- ASTM C 151    Standard Test Method for Autoclave Expansion of Portland Cement
- ASTM C 109    Standard Test Method for Compressive Strength of Hydraulic Cement Mortars
- ASTM C 266    Standard Test Method for Time of Setting of Hydraulic-Cement Paste Gilmore Needles
- ASTM C 191    Standard Test Method of Time Setting of Hydraulic Cement by Vicat Needle
- ASTM C 33    Standard Specification for Concrete Aggregates
- ASTM C 136    Standard Test Method for Sieve Analysis of Fine and Coarse Aggregates
- ASTM C 117    Standard Test Method for Materials Finer than 75 micron (No. 200) Sieve in Mineral Aggregates by Washing
- ASTM C 29    Standard Test Method for Bulk Density (Unit Weight<sup>m</sup>) and Voids in Aggregate
- ASTM C 128    Standard Test Method for Density, Relative Density (Specific Gravity), and Absorption of Fine Aggregates
- ASTM C 87    Standard Test Method for Effect of Organic Impurities in Fine Aggregate on Strength of Mortar
- ASTM C 88    Standard Test Method for Soundness of Aggregates by Use of Sodium Sulfate or Magnesium Sulfate
- ASTM C 142    Standard Test Method for Clay Lumps and Friable Particles in Aggregates

- ASTM C 97 Standard Test Method for Absorption and Bulk Specific Gravity of Dimension Stone
- ASTM C 127 Test Method for Specific Gravity and Absorption of Coarse Aggregate
- ASTM C 535 Standard Test Method for Resistance to Degradation of Large-Size Aggregate by Abrasion and Impact in the Los Angeles Machine
- ASTM C 88 Standard Test Method for Soundness of Aggregates by Use of Sodium Sulfate or Magnesium Sulfate
- ASTM C 131 Test Method for Resistance to Degradation of Small-size Coarse Aggregate by Abrasion and Impact in the Los Angeles Machine
- ASTM C 94 Standard Specification for Ready-Mixed Concrete
- ASTM D 512 Chloride Ion in Water
- ASTM D 516 Sulfate Ion in Water
- ASTM A 615 Standard Specification for Deformed and Plain Carbon-Steel Bars for Concrete Reinforcement
- ASTM A 370 Standard Test Methods and Definitions for Mechanical Testing of Steel Products
- ASTM A 510 Standard Specification for General Requirements for Wire Rods and Coarse Round Wire, Carbon Steel
- ASTM A 6 Standard Specification for General Requirements for Rolled Structural Steel Bars, Plates, Shapes, and Sheet Piling
- ASTM C 31 Standard Practice for Making and Curing Concrete Test Specimens in the Field
- ASTM C 39 Standard Test Method for Compressive Strength of Cylindrical Concrete Specimens
- ASTM C 172 Standard Practice for Sampling Freshly Mixed Concrete
- ASTM C 192 Standard Practice for Making and Curing Concrete Test Specimens in the Laboratory
- ASTM C 293 Standard Test Method for Flexural Strength of Concrete (Using Simple Beam with Center-Point Loading)
- ASTM C 78 Standard Test Method for Flexural Strength of Concrete (Using Simple Beam with Third-Point Loading)
- ASTM C 42 Standard Test Method for Obtaining and Testing Drilled Cores and Sawed Beams of Concrete
- ASTM C 174 Standard Test Method for Measuring Thickness of Concrete Elements Using Drilled Concrete Cores

- ASTM C 143 Standard Test Method for Slump of Hydraulic-Cement Concrete
- ASTM C 494 Standard Specification for Chemical Admixtures for Concrete
- ASTM C 1017 Standard Specification for Chemical Admixtures for use in Producing Flowing Concrete
- ASTM C 171 Standard Specification for Sheet Materials for Curing Concrete
- ASTM C 309 Standard Specification for Liquid Membrane-Forming Compounds for Curing Concrete
- ASTM 5329 Standard Test Methods for Sealants and Fillers, Hot Applied, For Joints and Cracks in Asphaltic and Portland Cement Concrete Pavements
- ASTM D 5167 Standard Practice for Melting of Hot Applied Joint and Crack Sealant and Filler for Evaluation
- ASTM A 706 Standard Specification for Low-Alloy Steel Deformed and Plain Bars for Concrete Reinforcement
- ASTM A 966 Standard Test Method for Magnetic Particle Examination of Steel Forgings using Alternating Current
- ASTM C 1064 Standard Test Method for Temperature of Freshly Mixed Hydraulic-Cement Concrete
- ASTM C 1077 Standard Practice for Laboratories Testing Concrete and Concrete Aggregates for use in Construction and Criteria for Laboratory Evaluation
- ASTM C 1107 Standard Specification for Packaged Dry, Hydraulic-Cement Grout (Non-shrink)
- ASTM C 1116 Standard Specification for Fiber-Reinforced Concrete
- ASTM C 1157 Standard Specification for Hydraulic Cement
- ASTM C 138 Standard Test Method for Density ("Unit Weight"), Yield, and Air Content (Gravimetric) of Concrete
- ASTM C 173 Standard Test Method for Air Content of Freshly Mixed Concrete by the Volumetric Method
- ASTM C 260 Standard Specification for Air-Entraining Admixtures for Concrete
- ASTM C 295 Petrographic Examination of Aggregates for Concrete
- ASTM C 33 Standard Specification for Concrete Aggregates
- ASTM C 42 Standard Test Method for Obtaining and Test Drilled cores and Sawed Beams of Concrete

- ASTM C 469 Static Modulus of Elasticity and Poisson's Ratio of Concrete in Compression
- ASTM C 595 Standard Specification for Blended Hydraulic Cements
- ASTM C1116 Standard Specification for Fiber-Reinforced Concrete and Shotcrete
- ASTM C 1751 Preformed Expansion Joint Fillers for Concrete Paving and Structural Construction.(Non-extruding and Resilient Bituminous Types).
- ASTM D 1179 Fluoride Ion in Water
- ASTM D 1190 Standard Specification for Concrete Joint Sealer, Hot-Applied Elastic Type
- ASTM D 1751 Standard Specification for Preformed Expansion Joint Filler for Concrete Paving and Structural Construction (Non-extruding and Resilient Bituminous Types)
- ASTM E 329 Standard Specification for Agencies Engaged in the Testing and/ or Inspection of Materials used in Construction

c. American Welding Society (AWS)

- D 12 Welding Reinforcing Steel, Metal Inserts and Connections in Reinforced Concrete Construction.

d. Philippine National Standard (PNS)

- PNS 49 Steel Bars for Concrete Reinforcement

e. DPWH Standard Specifications

e. All other standards hereinafter indicated.

f. The edition or the revised version of such codes and standards current at the date twenty eight (28) days prior to date of bid submission shall apply. During Contract execution, any changes in such codes and standards shall be applied after approval by the Owner.

## SUBMITTALS

1. Test Reports and Certificates shall be furnished and approval received before delivery of certified or tested materials to the Project Sites.

a. Submit Test Reports for the following:

a.1 Concrete mixture proportions

Submit copies of test reports by independent test labs conforming to ASTM C 1077 showing that the mixture has been successfully tested to produce concrete with the properties specified and that mixture will be suitable for the job conditions. Test reports shall be submitted along with the concrete mixture proportions. Obtain approval before concrete placement.

Fully describe the processes and methodology whereby mixture proportions were developed and tested and how proportions will be adjusted during progress of the work to achieve, as closely as possible, the designated levels of relevant properties.

**a.2 Aggregates**

Submit test results for aggregate quality in accordance with ASTM C 33. Where there is potential for alkali-silica reaction, provide results of tests conducted in accordance with ASTM C 227 or ASTM C 1260. Submit results of all tests during progress of the work in tabular and graphical form as noted above, describing the cumulative combined aggregate grading and the percent of the combined aggregate retained on each sieve.

**a.3 Admixtures**

Submit test results in accordance with ASTM C 494 and ASTM C 1017 for concrete admixtures, ASTM C 260 for air-entraining agent, and manufacturer's literature and test reports for corrosion inhibitor and anti-washout admixture. Submitted data shall be based upon tests performed within 6 months of submittal.

**a.4 Cement**

Submit test results in accordance with ASTM C 150 Portland cement. Submit current mil data.

**a.5 Water**

Submit test results in accordance with ASTM D 512 and ASTM D 516.

**b. Submit Certificates for the following:**

**b.1 Curing concrete elements**

Submit proposed materials and methods for curing concrete elements.

**b.2 Form removal schedule**

Submit proposed materials and methods for curing concrete elements.

**b.3 Concrete placement and compaction**

Submit technical literature for equipment and methods proposed for use in placing concrete. Include pumping or conveying equipment including type, size and material for pipe, valve characteristics, and the maximum length and height concrete will be pumped. No adjustments shall be made to the mixture design to facilitate pumping.

Submit technical literature for equipment and methods proposed for vibrating and compacting concrete. Submittal shall include technical literature describing the equipment including vibrator diameter, length, frequency, amplitude, centrifugal force, and manufacturer's description of the radius of influence under load. Where flat work is to be cast, provide similar information

relative to the proposed compacting screed or other method to ensure dense placement.

**b.4 Mixture designs**

Provide a detailed report of materials and methods used, test results, and the field test strength (fcr) for marine concrete required to meet durability requirements.

2. The Contractor shall submit shop drawings and erection drawings for formwork and scaffolding at least 14 days prior to commencing the work.

Each shop drawing and erection drawing shall bear the signature of a Contractor's qualified Engineer. Details of all proposed formwork to be prefabricated and formwork to produce special finishes shall be submitted to the Engineer for approval before any materials are ordered. If the Engineer so requires, samples of proposed formworks shall be constructed and concrete placed at the Contractor's expense so that the proposed methods and finished effect can be demonstrated.

The Contractor shall submit shop drawings showing reinforcing bar placing and bar lists for the Engineer's approval. Such shop drawings shall show also supplemental bars for forming, strengthening frames of bars of sufficient rigidity to withstand forces during placing concrete. If necessary, shaped steel may be added to improve rigidity of the frame of bar.

Such shop drawings shall clearly indicate bar sizes, spacing, location and quantities of reinforcement, mesh, chairs, spacers and other details to be as per ACI Manual of Standard Practice for Detailing Reinforced Concrete Structures.

Details shall be prepared for placement of reinforcement where special conditions occur, including most congested areas and connection between pre-cast concrete and concrete in-situ.

All shop drawings shall be reviewed by the Engineer within seven (7) days after receiving them. At least two (2) days prior to pouring concrete, the Contractor shall submit to the Engineer a pouring permit for his inspection and approval.

## ***MATERIAL REQUIREMENTS***

### **CEMENT**

Unless otherwise specified in the Drawings, only one (1) brand of cement shall be used for any individual structure. In determining the approved mix, only Portland cement shall be used as the cementitious material.

1. Portland Cement: ASTM C 150

Type I (for general use in construction)

### **ADMIXTURE (IF NECESSARY)**

Unless otherwise required by field conditions, admixture may be used subject to the expressed approval of the Engineer. The cost of which shall already be included in the unit cost bid of the Contractor for the concrete.

1. Air Entraining Admixture shall conform to ASTM C 260.
2. Admixture other than air entraining agent shall conform to ASTM C 494.
3. Admixture containing chloride ions, or other ions producing deleterious effect shall not be used.

**AGGREGATES**

1. **Crushed Coarse Aggregate**

Conforming to ASTM C 33 and having nominal sizes passing 38.0 mm to 19.0 mm, 19.0 mm to 9.5 mm to No. 4 sieve. The material shall be well graded between the limits indicated and individually stockpiled. It shall be the Contractor's responsibility to blend the materials to meet the gradation requirements for various types of concrete as specified herein.

Nominal sizes for combined gradation shall be as follows:

ASTM Sieves	Nominal Size of Coarse Aggregates			
	% by Weight Passing			
	40mm	25mm	19mm	10mm
50.0mm (2")	100	-	-	-
38.0mm (1 1/2")	95 - 100	100	-	-
31.8mm (1 1/4")	-	90 - 100	100	-
25.0mm (1")	-	-	90 - 100	-
19.0mm (3/4")	35 - 70	25 - 90	-	100
16.0mm (5/8")	-	-	20 - 55	85 - 100
9.5mm (3/8")	10 - 30	0 - 10	0 - 10	0 - 20
No. 4	0 - 5			

2. **Fine Aggregate**

ASTM C 33 except for gradation which has been revised to meet local conditions unless otherwise required by the Engineer, grading of fine aggregate shall be as follows:

ASTM Sieves	% by Weight Passing
9.5mm (3/8")	100
No.4	90 - 100
No. 8	80 - 100
No. 16	50 - 90

No. 30	25 - 60
No. 50	5 - 30
No. 100	0 - 10

- a. Grading of fine aggregates shall be reasonably uniform and fineness modulus thereof shall not vary more than 0.2 from that of the representative sample in which mix proportions of concrete are based.
- b. Due care shall be taken to prevent segregation.

**WATER**

The mixing water shall be clear and apparently clean. If it contains quantities or substances that discolor it or make it smell or taste unusual or objectionable, or cause suspicion, it shall not be used unless service records of concrete made with it (or other information) indicated that it is not injurious to the quality, shall be subject to the acceptance criteria as shown in Table 6.3 and Table 6.4 or as designated by the purchaser.

When wash water is permitted, the producer will provide satisfactory proof or data of non-detrimental effects if potentially reactive aggregates are to be used. Use of wash water will be discontinued if undesirable reactions with admixtures or aggregates occur.

**Table 6.3 Acceptance Criteria for Questionable Water Supplies**

Test	Limits
Compressive strength, min. % Control at 7 days	90
Time of Setting deviation from control	from 1:00 earlier to 1:30 later
Time of Setting (Gillmore Test) Initial Final Set	No marked change No marked change
Appearance	Clear
Color	Colorless
Odor	Odorless
Total Solids	500 parts/million max.
PH value	4.5 to 8.5

**Table 6.4 Chemical Limitation for Wash Water**

	Limits
<b>Chemical Requirements, Minimum Concentration</b> Chloride as $C1^{(-1)}$ expressed as a mass percent of cement when added to the $C1^{(-1)}$ in the other components of the concrete mixtures shall not exceed the following levels:	
1. Prestressed Concrete	0.06 percent
2. Conventionally reinforced concrete in a moist environment and exposed to chloride	0.10 percent
3. Conventionally reinforced concrete in a moist environment but not exposed to chloride	0.15 percent
4. Above ground building construction where the concrete will stay dry	No limit for corrosion
Sulfate as $SO_4$ , ppm <sup>A</sup>	3,000
Alkalies as $(Na_2O + 0.658 K_2O)$ , ppm	600
Total Solids, ppm	50,000

Wash water reused as mixing water in concrete may exceed the listed concentrations of sulfate if it can be shown that the concentration calculated in the total mixing water, including mixing water on the aggregate and other sources, does not exceed that stated limits.

Water will be tested in accordance with, and shall meet the suggested requirements of AASHTO T 26.

Water known to be of potable quality may be used without test.

#### CURING MATERIALS

1. Impervious Sheet Materials

ASTM C 171 type, optional, except that polyethylene film, if used, shall be white opaque.

2. Burlap of commercial quality, non-staining type, consisting of 2 layers minimum.

3. Membrane Forming Curing Compound

ASTM C 309; submit evidence that product conforms to specifications.

#### JOINTING MATERIALS

1. Sealant

Sealant shall be multi-component, polyurethane base compound, gray in color, self-leveling for horizontal joints, 2 part polythremdyne, terpolymer compound, gray in color; non-sag for vertical joints.

Sealant shall be compatible with materials in contact and to perform satisfactorily under salt water and traffic conditions, and be capable of making joint watertight and allow movement 25% of the width of joint in any direction.

Sealant shall be guaranteed against leakage, cracking, crumbling, melting, shrinkage, running, loss of adhesion for a period of five years from the date of acceptance of work.

2. Joint backing shall be expanded extruded polyethylene, low density, oval in shape to fit the joints as indicated on the drawings and to be compatible with sealant.
3. Where required, primer shall be compatible with joint materials and installed in accordance with manufacturer's instructions.
4. Joint filler shall conform to ASTM D1751 (AASHTO M213) non-extruding, resilient bituminous type. Filler shall be furnished for each joint in single piece for depth and width required for joint, unless otherwise authorized by the Engineer. When more than one piece is authorized for a joint, abutting ends shall be fastened and hold securely to shape by stapling or other positive fastening.

#### EPOXY BONDING COMPOUND

ASTM C 881. Provide Type I for bonding hardened concrete to hardened concrete; Type II for bonding freshly mixed concrete to hardened concrete; and Type III as a binder in epoxy mortar or concrete, or for use in bonding skid-resistant materials to hardened concrete. Provide Class B if placement temperature is between 4 and 16°C; or Class C if placement temperature is above 16°C.

#### REINFORCEMENT

Steel reinforcement, other than Steel for Pre-stressing, used in Reinforced Concrete, shall conform to ASTM and PNS as follows:

ASTM Designation A615 - Deformed Billet Steel Bars for Concrete Reinforcement.  
Minimum yield strength of 276 MPa (40,000 psi).

PNS 49 - Steel Bars for Concrete Reinforcement

#### TIE WIRE

Tie wire shall be plain, cold drawn annealed steel wire 1.6 mm diameter.

#### SAMPLES AND TESTING

##### 1. Cement

Sampled either at the mill or at the site of work and tested by an independent commercial or government testing laboratory duly accredited by the Bureau of Research and Standards (BRS) of the DPWH, Department of Science and Technology (DOST) or the Department of Trade and Industry (DTI) at no additional cost to PPA. Certified copies of laboratory test reports shall be furnished for each lot of cement and shall include all test data, results, and certificates that the sampling and testing procedures are in conformance with the Specifications. No cement shall be used until notice has been given by the Engineer that the test results are satisfactory. Cement that has been stored, other than in bins at the mills, for more than 3 months after delivery to the Site shall be re-tested before use. Cement delivered at the Site and later found after test to be unsuitable shall not be incorporated into the permanent works.

2. **Aggregates: Tested as prescribed in ASTM C 33**

At least 28 days prior to commencing the work, the Contractor shall inform the Engineer of the proposed source of aggregates and provide access for sampling.

Gradation tests will be made on each sample without delay. All other aggregates tests required by these Specifications shall be made on the initial source samples, and shall be repeated whenever there is a change of source. The tests shall include an analysis of each grade of material and an analysis of the combined material representing the aggregate part of the mix.

3. **Reinforcement**

Certified copies of mill certificates shall accompany deliveries of steel bar reinforcement. If requested by the Engineer additional testing of the materials shall be made at the Contractor's expense.

4. **Concrete Tests**

For test purposes, provide 1 set of three (3) concrete cylinder samples taken from each day's pouring and to represent not more than 75 cu.m. of concrete class or fraction thereof of concrete placed. Samples shall be secured in conformance with ASTM C 172. Tests specimens shall be made, cured, and packed for shipment in accordance with ASTM C 31. Cylinders will be tested by and at the expense of the Contractor in accordance with ASTM C 39. Test specimens will be evaluated separately by the Engineer, for meeting strength level requirements for each with concrete quality of ACI 318. When samples fail to conform to the requirements for strengths, the Engineer shall have the right to order a change in the proportions of the concrete mix for the remaining portions of the work at no additional cost to the Authority.

5. **Test of Hardened Concrete in or Removed from the Structure**

When the results of the strength tests of the concrete specimens indicates the concrete as placed does not meet the Specification requirements or where there are other evidences that the quality of concrete is below the specification requirement in the opinion of the Engineer, tests on cores of in-place concrete shall be made in conformance with ASTM C 42.

Core specimens shall be obtained by the Contractor and shall be tested. Any deficiency shall be corrected or if the Contractor elects, he may submit a proposal for approval before the load test is made. If the proposal is approved, the load test shall be made by the Contractor and the test results evaluated by the Engineer in conformance with Chapter 20 of ACI 318. The cost of the load tests shall be borne by the Contractor. If any concrete shows evidence of failure during the load test, or fails the load test as evaluated, the deficiency be corrected in a manner approved by the Engineer at no additional cost to the Authority.

6. **Chemical Admixtures/Additives**

The admixtures/additives if approved shall conformed to ASTM C 494 and ASTM C 1017. The testing shall be conducted with cement and aggregate proposed for the Project. The admixtures/additives shall be tested and those that have been in storage at the Project Site for longer than six (6) months shall not be used until proven by retest to be satisfactory.

Samples of any admixtures/additives proposed by the Contractor shall be submitted for testing at least 56 days in advance of use, which shall require approval of the Engineer. Testing of admixtures/additives proposed by the Contractor including test mixing and cylinder test shall be at the Contractor's expense.

#### 7. Jointing Materials and Curing Compound Samples

At least 28 days prior to commencing the work, the Contractor shall submit to the Engineer for his approval samples of the following materials proposed for use together with manufacturer's certificate.

- a. 10 kg of joint sealant
- b. 1m length of joint filler
- c. 5 li. of curing compound
- d. 1m length of joint backing

The Engineer shall deliver to the Contractor his assessment on the materials within seven (7) days after receiving them.

### **EXECUTION**

#### **DELIVERY, STORAGE AND HANDLING OF MATERIALS**

##### 1. Cement

Do not deliver concrete until vapor barrier, forms, reinforcement, embedded items, and chamfer strips are in place and ready for concrete placement. ACI 301 and ASTM A 934 for job site storage of materials. Protect materials from contaminants such as grease, oil, and dirt. Ensure materials can be accurately identified after bundles are broken and tags removed.

Immediately upon receipt at the Site, the cement shall be stored separately in a dry weathertight, properly ventilated structures with adequate provisions for prevention of absorption of moisture. Storage accommodations for concrete materials shall be subject to approval and shall afford easy access for inspection and identification of each shipment in accordance with test reports.

Cement shall be delivered to the Site in bulk or in sound and properly sealed bags and while being loaded or unloaded and during transit to the concrete mixers whether conveyed in vehicles or in mechanical means, cement shall be protected from whether by effective coverings. Efficient screens shall be supplied and erected during heavy winds.

If the cement is delivered in bulk, the Contractor shall provide, at his own cost, approved silos of adequate size and numbers to store sufficient cement to ensure continuity of work and the cement shall be placed in these silos immediately after it has been delivered to the Site. Approved precautions shall be taken into consideration during unloading to ensure that the resulting dust does not constitute a nuisance.

If the cement is delivered in bags, the Contractor shall provide, at his own cost, perfectly waterproofed and well ventilated sheds having a floor of wood or concrete raised at least 0.5m above the ground. The sheds shall be large enough to store sufficient cement to ensure continuity of the work and each consignment shall be stacked separately therein to permit easy access for inspection, testing and approval. Upon delivery, the cement shall at once be placed in these sheds and shall be used in the order in which it has been delivered.

Cement bags should not be stacked more than 13 bags high. All cement shall be used within two months of the date of manufacture. If delivery conditions render this impossible, the Engineer may permit cement to be used up to three (3) month after manufacturing, subject to such conditions including addition of extra cement as he shall stipulate.

## 2. Aggregate

All fine and coarse aggregate for concrete shall be stored on close fitting, steel or concrete stages design with drainage slopes or in bins of substantial construction in such a manner as to prevent segregation of sizes and to avoid the inclusion of dirt and other foreign materials in the concrete. All such bins shall be emptied and cleaned at intervals of every six (6) months or as required by the Engineer. Each size of aggregate shall be stored separately unless otherwise approved by the Engineer.

Stockpiles of coarse aggregate shall be built in horizontal layers not exceeding 1.2 m in depth to minimize segregation.

## FORMWORK

### 1. Forms

Designed, constructed, and maintained so as to insure that after removal of forms the finished concrete members will have true surfaces free of offset, waviness or bulges and will conform accurately to the indicated shapes, dimensions, lines, elevations and positions. Form surfaces that will be in contact with concrete shall be thoroughly cleaned before each use.

### 2. Design

Studs and wales shall be spaced to prevent deflection of form material. Forms and joints shall be sufficiently tight to prevent leakage of grout and cement paste during placing of concrete. Juncture of formwork panels shall occur at vertical control joints, and construction joints. Forms placed on successive units for continuous surfaces shall be fitted in accurate alignment to assure smooth completed surfaces free from irregularities and signs of discontinuity. Temporary opening shall be arranged to wall and where otherwise required to facilitate cleaning and inspection. Forms shall be readily removable without impact, shock, or damage to the concrete.

### 3. Form Ties

Factory fabricated, adjustable to permit tightening of the forms, removable or snap-off metal of design that will not allow form deflection and will not spall concrete upon removal. Bolts and rods that are to be completely withdrawn shall be coated with a non-staining bond breaker. Ties shall be of the type which provide watertight concrete.

### 4. Chamfering

External corners that will be exposed shall be chamfered, beveled, or rounded by mouldings placed in the forms or as indicated in the drawings.

### 5. Coatings

Forms for exposed surfaces shall be coated with form oil or form-release agent before reinforcement is placed. The coating shall be a commercial formulation of satisfactory and

proven performance that will not bond with, stain, or adversely affect concrete surfaces, and shall not impair subsequent treatment of concrete surfaces depending upon bond or adhesion nor impede the wetting of surfaces to be cured with water or curing compounds. The coating shall be used as recommended in the manufacturer's printed or written instructions. Forms for unexposed surfaces may be wet with water in lieu of coating immediately before placing of concrete. Surplus coating on form surfaces and coating on reinforcement steel and construction joints shall be removed before placing concrete.

6. Removal of Forms shall be done in a manner as to prevent injury to the concrete and to insure complete safety of the structure after the following conditions have been met. Where the structure as a whole is supported on shores, forms for beam and girder sides, and similar vertical structural members may be removed before expiration of curing period. Care shall be taken to avoid spalling the concrete surface or damaging concrete edges. Wood forms shall be completely removed.

Minimum stripping and striking time shall be as follows unless otherwise approved by the Engineer.

Vertical sides of beams, walls, and columns, lift not 12 hours exceeding 1.2 m

Vertical sides of beams and walls, lift exceeding 1.2 m 36 hours Softlifts of main slabs and beams (props left under) 5 days

Removal of props from beams and mains slabs and other work 10 days

7. Control Test

If the Contractor proposes to remove forms earlier than the period stated above, he shall be required to submit the results of control tests showing evidence that concrete has attained sufficient strength to permit removal of supporting forms. Cylinders required for control tests shall be provided in addition to those otherwise required by this Specification. Test specimens shall be removed from molds at the end of 24 hours and stored in the structure as near the points as practicable, the same protection from the elements during curing as is given to those portions of the structure which they represent, and shall not be removed from the structure for transmittal to the laboratory prior to expiration of three fourths of the proposed period before removal of forms. Cylinders will be tested by and at the expense of the Contractor. Supporting forms or shoring shall not be removed until control test specimens have attained strength of at least 160 kg/sq cm. The newly unsupported portions of the structure shall not be subjected to heavy construction or material loading.

## REINFORCEMENT

1. Reinforcement

Fabricated to shapes and dimensions shown and shall be placed where indicated. Reinforcement shall be free of loose or flaky rust and mill scale, or coating, and any other substance that would reduce or destroy the bond. Reinforcing steel reduced in section shall not be used. After any substantial delay in the work, previously placed reinforcing steel for future bonding shall be inspected and cleaned. Reinforcing steel shall not be bent or straightened in a manner injurious to the steel or concrete. Bars with kinks or bends not shown in the drawings shall not be placed. The use of heat to bend or straighten reinforcing steel shall not be permitted. Bars shall be moved as necessary to avoid interference with other reinforcing steel, conduits, or embedded items. If bars are moved more than one bar diameter, the resulting arrangement of bars including additional bars necessary to meet

structural requirements shall be approved before concrete is placed. In slabs, beams and girders, reinforcing steel shall not be spliced at points of maximum stress unless otherwise indicated. Unless otherwise shown in the drawings, laps or splices shall be 40 times the reinforcing bar diameter.

2. The nominal dimensions and unit weights of bars shall be in accordance with the following table:

Nominal Diameter (mm)	Nominal Perimeter (mm)	Nominal Sectional Area (sq. mm)	Unit Weight (kg/m)
10	31.4	78.54	0.616
12	37.7	113.10	0.888
16	50.3	201.10	1.579
20	62.8	314.20	2.466
25	78.5	490.90	3.854
28	88.0	615.70	4.833
32	100.5	804.20	6.313
36	113.1	1,017.60	7.991
40	125.7	1,256.60	9.864
50	157.1	1,963.50	15.413

3. Welding of reinforcing bars shall only be permitted where shown; all welding shown shall be performed in accordance with AWS D 12.1.
4. Exposed reinforcement bars, dowels and plates intended for bonding with future extensions shall be protected from corrosion.
5. Supports shall be provided in conformance with ACI 315 and ACI 318, unless otherwise indicated or specified.
6. Concrete Protection for Reinforcement
- a. The minimum concrete cover of reinforcement shall be as shown below unless otherwise indicated in the drawings.
  - b. Tolerance for Concrete Cover of Reinforcing Steel other than Tendons.

**Minimum Cover**

7.5cm or more (marine structures and concrete cast against and permanently exposed to earth)

**DESIGN STRENGTH OF CONCRETE**

Concrete for structural parts or members such as beams, slabs, curtain wall, pile caps and fender/mooring blocks shall develop a minimum 28-day compressive cylinder strength of 24 MPa

(3,500 psi) as indicated in the drawings. While for pre-stressed concrete piles a compressive strength of 35 MPa (5,000psi).

**TRIAL BATCH FOR CONCRETE**

Thirty (30) calendar days before the start of concreting works, the Contractor shall submit design mixes and the corresponding test result made on sample thereof. Sampling and testing shall be in accordance with the ASTM Standard procedures for sampling and testing for the particular design strength(s) required.

The particulars of the mix such as the slump and the proportionate weights of cement, saturated surface dry aggregates and water used shall be stated.

The design mix for concrete to be used shall be submitted together with at least three (3) standard cylinder samples for approval at least one (1) month prior to the start of each concreting schedule. Such samples shall be prepared in the presence of the Engineer.

Standard laboratory strength tests for the 7, 14 and 28 days periods shall be taken to all concrete samples in addition to routine field tests, at cost to the Contractor. Only design mixes represented by test proving the required strength for 7, 14 and 28 days tests shall be allowed.

The cost of sampling, handling and transporting samples from jobsite to the laboratory and the cost of subsequent tests made until the desired mix is attained shall be for the account of the Contractor.

Slump Test shall be made in conformance with ASTM C143, and unless otherwise specified by the Engineer, slump shall be within the following limits:

Structural Element	Slump for Vibrated Concrete	
	Minimum	Maximum
Pavement Concrete	25mm	50mm
Pre-cast Concrete	50mm	70mm
Lean Concrete	100mm	200mm
Sacked Concrete	25mm	50mm
All other Concrete	50mm	90mm

Sampling : Provide suitable facilities and labor for obtaining representative samples of concrete for the Contractor's quality control and the Engineer's quality assurance testing. All necessary platforms, tools and equipment for obtaining samples shall be furnished by the Contractor.

**MIXING CONCRETE**

**1. GENERAL**

- a. Concrete shall be thoroughly mixed in a mixer of an approved size and type that will insure a uniform distribution of the materials throughout the mass.

- b. All concrete shall be mixed in mechanically operated mixers. Mixing plant and equipment for transporting and placing concrete shall be arranged with an ample auxiliary installation to provide a minimum supply of concrete in case of breakdown of machinery or in case the normal supply of concrete is disrupted. The auxiliary supply of concrete shall be sufficient to complete the casting of a section up to a construction joint that will meet the approval of the Engineer.
- c. Equipment having components made of aluminum or magnesium alloys, which would be in contact with plastic concrete during mixing, transporting or pumping of Portland cement concrete, shall not be used.
- d. Concrete mixers shall be equipped with adequate water storage and a device for accurately measuring and automatically controlling the amount of water used.
- e. Materials shall be measured by weighing. The apparatus provided for weighing the aggregates and cement shall be suitably designed and constructed for this purpose. The accuracy of all weighing devices except that for water shall be such that successive quantities can be measured to within one percent of the desired amounts. The water measuring device shall be accurate to plus or minus 0.5 percent. All measuring devices shall be subject to the approval of the Engineer. Scales and measuring devices shall be tested at the expense of the Contractor as frequently as the Engineer may deem necessary to insure their accuracy.
- f. Weighing equipment shall be insulated against vibration or movement of other operating equipment in the plant. When the entire plant is running, the scale reading at cut-off shall not vary from the weight designated by the Engineer by more than one percent for cement, 1-½ percent for any size of aggregate, or one percent for the total aggregate in any batch.
- g. Manual mixing of concrete shall not be permitted unless approved by the Engineer.

## 2. MIXING CONCRETE AT SITE

- a. Concrete mixers may be of the revolving drum or the revolving blade type and the mixing drum or blades shall be operated uniformly at the mixing speed recommended by the manufacturer.

The pick-up and throw-over blades of mixers shall be restored or replaced when any part or section is worn 20 mm or more below the original height of the manufacturer's design. Mixers and agitators which have an accumulation of hard concrete or mortar shall not be used.

- b. When bulk cement is used and the volume of the batch is 0.5 m<sup>3</sup> or more, the scale and weigh hopper for Portland cement shall be separate and distinct from the aggregate hopper or hoppers.

The discharge mechanism of the bulk cement weigh hopper shall be interlocked against opening before the full amount of cement is in the hopper. The discharging mechanism shall be interlocked against opening when the amount of cement in the hopper is underweight by more than one percent or overweight by more than 3 percent of the amount specified.

- c. When the aggregates contain more water than the quantity necessary to produce a saturated surface dry condition, representative samples shall be

taken and the moisture content determined for each kind of aggregate.

- d. The batch shall be so charged into the mixer that some water enter in advance of cement and aggregates. All water shall be in the drum by the end of the first quarter of the specified mixing time.
- e. Cement shall be batched and charged into the mixer by such means that it will not result in loss of cement due to the effect of wind, or in accumulation of cement on surfaces of conveyors or hoppers, or in other conditions which reduce or vary the required quantity of cement in the concrete mixture.
- f. Where required, synthetic fibrous reinforcement shall be added directly to the concrete mixer after placing the sufficient amount of mixing water, cement and aggregates.
- g. The entire contents of a batch mixer shall be removed from the drum before materials for a succeeding batch are place therein. The materials composing a batch except water shall be deposited simultaneously into the mixer.
- h. All concrete shall be mixed for a period of not less that 3 minutes after all materials, including water, are in the mixer. During the period of mixing, the mixer shall operate at the speed for which it has been designed.
- i. Mixers shall be operated with an automatic timing device that can be locked by the Engineer. The time device and discharge mechanism shall be so interlocked that during normal operation no part of the batch will be discharged until the specified mixing time has elapsed.
- j. The first batch of concrete materials placed in the mixer shall contain a sufficient excess of cement, sand, and water to coat the inside of the drum without reducing the required mortar content of the mix. When mixing is to cease for a period of one hour or more, the mixer shall be thoroughly cleaned.
- k. In case of rubble concrete, proper mixture and placing of concrete and stones/rocks shall be in accordance to the approved plan. Methodology of work shall be approved by the Engineer.

### 3. MIXING CONCRETE IN TRUCKS

- a. Truck mixers, unless otherwise authorized by the Engineer, shall be of the revolving drum type, watertight, and so constructed that the concrete can be mixed to insure a uniform distribution of materials throughout the mass. All solid materials for the concrete shall be accurately measured and charged into the drum at the proportioning plant. Except as subsequently provided, the truck mixer shall be equipped with a device by which the quantity of water added can be readily verified. The mixing water may be added directly to the batch, in which case a tank is not required. Truck mixers may be required to be provided with a means by which the mixing time can be readily verified by the Engineer.
- b. The maximum size of batch in truck mixers shall not exceed the minimum rated capacity of the mixer as stated by the manufacture and stamped in metal on the mixer. Truck mixing shall, unless otherwise directed, be continued for not less than 100 revolutions after all ingredients, including water, are in the drum. The mixing speed shall not be less than 4 rpm, nor more than 6 rpm.

- c. Mixing shall begin within 30 minutes after the cement has been added either to the water or aggregate, but when cement is charged into a mixer drum containing water or surface-wet aggregate and when the temperature is above 32 °C, this limit shall be reduced to 15 minutes. The limitation in time between the introduction of the cement to the aggregate and the beginning of the mixing may be waived when, in the judgment of the Engineer, the aggregate is sufficiently free from moisture, so that there will be no harmful effects on the cement.
- d. When a truck mixer is used for transportation, the mixing time in stationary mixer may be reduced to 30 seconds and the mixing completed in a truck mixer. The mixing time in truck mixer shall be as specified for truck mixing.

## JOINTS

- 1. No reinforcement, corner protection angles or other fixed metal items shall be run continuously through joints containing expansion-joint filler, through crack-control joints in slabs on grade and vertical surfaces.
- 2. Preformed Expansion Joint Filler
  - a. Joints with Joint Sealant

At expansion joints in concrete slabs to be exposed, and at other joints indicated to receive joint sealant, preformed expansion-joint filler strips shall be installed at the proper level below the elevation with a slightly tapered, dressed-and-oiled wood strip temporarily secured to the top thereof to form a groove. When surface dry, the groove shall be cleaned of foreign matter, loose particles, and concrete protrusions, then filled flush approximately with joint sealant so as to be slightly concave after drying.

- b. Finish of concrete at joints

Edges of exposed concrete slabs along expansion joints shall be neatly finished with a slightly rounded edging tool.

- c. Construction Joints

Unless otherwise specified herein, all construction joints shall be subject to approval of the Engineer. Concrete shall be placed continuously so that the unit will be monolithic in construction. Fresh concrete may be placed against adjoining units, provided the set concrete is sufficiently hard not to be injured thereby. Joints not indicated shall be made and located in a manner not to impair strength and appearance of the structure. Placement of concrete shall be at such rate that the surface of concrete not carried to joint levels will not have attained initial set before additional concrete is placed thereon. Lifts shall terminate at such levels as are indicated or as to conform to structural requirements as directed. If horizontal construction joints are required, a strip of 25mm square-edged lumber, beveled to facilitate removal shall be tacked to the inside of the forms at the construction joint. Concrete shall be placed to a point 25mm above the underside of the strip. The strip shall be removed one hour after the concrete has been placed. Any irregularities in the joint line shall be leveled off with a wood float, and all laitance removed. Prior to placing additional concrete, horizontal construction joints shall be prepared.

Construction Joint which is not indicated in the Drawings shall be located as to least affect the strength of the structure. Such locations will be pointed out by the Engineer.

## PREPARATION FOR PLACING

Hardened concrete, debris and foreign materials shall be removed from the interior of forms and from inner surfaces of mixing and conveying equipment. Reinforcement shall be secured in position, and shall be inspected, and approved before placing concrete. Runways shall be provided for wheeled concrete-handling equipment. Such equipment shall not be wheeled over reinforcement nor shall runways be supported on reinforcement.

Notice of any concreting operations shall be served to the Engineer at least three (3) days ahead of each schedule.

## PLACING CONCRETE

### 1. Handling Concrete

Concrete shall be handled from mixers and transported to place for final deposit in a continuous manner, as rapidly as practicable, and without segregation or loss of ingredients until the approved unit of work is completed. Placing will not be permitted when the sun, heat, wind or limitations of facilities furnished by the Contractor prevent proper finishing and curing of the concrete. Concrete shall be placed in the forms, as close as possible in final position, in uniform approximately horizontal layers not over 40cm deep. Forms splashed with concrete and reinforcement splashed with concrete or form coating shall be cleaned in advance of placing subsequent lifts. Concrete shall not be allowed to drop freely more than 1.5m in unexposed work nor more than 1.0 m in exposed work; where greater drops are required, tremie or other approved means shall be employed.

### 2. Time Interval between Mixing and Placing

Concrete mixed in stationary mixers and transported by non-agitating equipment shall be placed in the forms within 30 minutes from the time ingredients are charged into the mixing drum. Concrete transported in truck mixers or truck agitators shall be delivered to the site of work, discharged in the forms within 45 minutes from the time ingredients are discharged into the mixing drum. Concrete shall be placed in the forms within 15 minutes after discharged from the mixer at the jobsite.

### 3. Hot Weather Requirements

The temperature of concrete during the period of mixing while in transport and/or during placing shall not be permitted to rise above 36 °C. Any batch of concrete which had reached a temperature greater than 36 °C at any time in the aforesaid period shall not be placed but shall be rejected, and shall not thereafter be used in any part of the permanent works.

#### a. Control Procedures

Provide water cooler facilities and procedures to control or reduce the temperature of cement, aggregates and mixing handling equipment to such temperature that, at all times during mixing, transporting, handling and placing, the temperature of the concrete shall not be greater than 36 °C.

b. **Cold Joints and Shrinkage**

Where cold joints tend to form or where surfaces set and dry too rapidly or plastic shrinkage cracks tend to appear, concrete shall be kept moist by fog sprays, or other approved means, applied shortly after placement, and before finishing.

c. **Supplementary Precautions**

When the aforementioned precautions are not sufficient to satisfy the requirements herein above, they shall be supplemented by restricting work during evening or night. Procedure shall conform to American Concrete Institute Standard ACI 305.

4. **Conveying Concrete by Chute, Conveyor or Pump**

Concrete may be conveyed by chute, conveyor, or pump if approved in writing. In requesting approval, the Contractor shall submit his entire plan of operation from the time of discharge of concrete from the mixer to final placement in the forms, and the steps to be taken to prevent the formation of cold joints in case the transporting of concrete by chute, conveyor or pump is disrupted. Conveyors and pumps shall be capable of expeditiously placing concrete at the rate most advantageous to good workmanship. Approval will not be given for chutes or conveyors requiring changes in the concrete materials or design mix for efficient operation.

a. **Chutes and Conveyors**

Chutes shall be of steel or steel lined wood, rounded in cross section rigid in construction, and protected from overflow. Conveyors shall be designed and operated and chute sections shall be set, to assure a uniform flow of concrete from mixer to final place of deposit without segregation of ingredients, loss of mortar, or change in slump. The discharged portion of each chute or conveyor shall be provided with a device to prevent segregation. The chute and conveyor shall be thoroughly cleaned before and after each run. Waste material and flushing water shall be discharged outside the forms.

b. **Pumps shall be operated and maintained so that a continuous stream of concrete is delivered into the forms without air pockets, segregation or changes in slump. When pumping is completed, concrete remaining in the pipeline shall be ejected and wasted without contamination of concrete already placed. After each operation, equipment shall be thoroughly cleaned and the flushing water shall be splashed outside the forms.**

5. **Wall and Abutments**

No load shall be placed upon finished walls, foundations or abutments until authorized by the Engineer. Minimum time before loading shall be 7 days.

6. **Concrete Placing on Wharf**

When placing concrete on wharf decks, the Contractor shall:

Ensure that rate of placing is sufficient to complete proposed placing, finishing and curing operations within the scheduled time; that experienced finishing machine operators and concrete finishers are provided to finish the deck; that curing

equipment and finishing tools and equipment are at the site of work and in satisfactory condition for use.

Immediately prior to placing, the Contractor shall place scaffolding and wedges and make necessary adjustments. Care shall be taken to ensure that settlement and deflection due to added weight of concrete will be minimal. The Contractor shall provide suitable means to readily permit measurement of settlement deflection as it occurs.

Should any event occur which, in opinion of the Engineer, would prevent the concrete conforming to specified requirements, the Contractor shall discontinue placing of concrete until corrective measures are provided satisfactory to the Engineer. If satisfactory measures are not provided prior to initial set of concrete in affected areas, the Contractor shall discontinue placing concrete and install a bulkhead at a location determined by the Engineer. Concrete in place beyond bulkheads shall be removed. The Contractor shall limit the size of casting to that which can be finished before beginning of initial set.

## COMPACTION

1. Immediately after placing, each layer of concrete shall be completed by internal concrete vibrators supplemented by hand-spading, rodding, and tamping. Tapping or other external vibration of forms will not be permitted unless specifically approved by the Engineer. Vibrators shall not be used to transport concrete inside the forms. Internal vibrators submerged in concrete shall maintain a speed of not less than 7,000 impulses per minute. The vibrating equipment shall at all times be adequate in number of units and power to properly consolidate all concrete.
2. Spare units shall be on hand as necessary to insure such adequacy. The duration of vibrating equipment shall be limited to the time necessary to produce satisfactory consolidation without causing objectionable segregation. The vibrator shall not be inserted into the lower courses that have begun to set. Vibrator shall be applied vertically at uniformly spaced points not further apart than the visible effectiveness of the machine.

## EPOXY BONDING COMPOUND

Before depositing new concrete on or against concrete that has set, the surfaces of the set concrete shall be thoroughly cleaned so as to expose the coarse aggregate and be free of laitance, coatings, foreign matter and loose particles. Forms shall be re-tightened. The cleaned surfaces shall be moistened, but shall be without free water when concrete is placed. ASTM C 881. Provide Type I for bonding hardened concrete to hardened concrete; Type II for bonding freshly mixed concrete to hardened concrete; and Type III as a binder in epoxy mortar or concrete, or for use in bonding skid-resistant materials to hardened concrete. Provide Class B if placement temperature is between 4 to 16 °C; or Class C if placement temperature is above 16°C.

## FINISHES OF CONCRETE

Within 12 hours after the forms are removed, surface defects shall be remedied as specified herein. The Temperature of the concrete, ambient air and mortar during remedial work including curing shall be above 10 °C. Fine and loose material shall be removed. Honeycomb, aggregate pockets, voids over 13mm in diameter, and holes left by the rods or bolts shall be cut out to solid concrete, reamed, thoroughly wetted, brush-coated with neat cement grout, and filled with mortar. Mortar shall be a stiff mix of one part Portland cement to not more than 2 parts fine aggregate passing the No. 16 mesh sieve, with a minimum amount of water. The color of the mortar shall match the adjoining concrete color. Mortar shall be thoroughly compacted in place. Holes passing entirely

through walls shall be completely filled from the inside face by forcing mortar through the outside face. Holes which do not pass entirely through wall shall be packed full. Patchwork shall be finished flush and in the same plane as adjacent surfaces. Exposed patchwork shall be finished to match adjoining surfaces in texture and color. Patchwork shall be damp-cured for 72 hours. Dusting of finish surfaces with dry material or adding water to concrete surfaces will not be permitted.

#### CONCRETE FINISHING DETAILS

1. Concrete Paving

After concrete is placed and consolidated, slabs shall be screeded or struck off. No further finish is required.

2. Smooth Finish

Required only where specified; screed concrete and float to required level with no coarse aggregate visible. After surface moisture has disappeared and laitance has been removed, the surface shall be finished by float and steel trowel. Smooth finish shall consist of thoroughly wetting and then brush coating the surfaces with cement to not more than 2 parts fine aggregate passing the no. 30 mesh sieve and mixed with water to the consistency of thick paint.

3. Broom Finish

Required for paving; the concrete shall be screeded and floated to required finish level with no coarse aggregate visible. After the surface moisture has disappeared and laitance has been removed, surface shall be float-finished to an even, smooth finish. The floated surfaces shall be broomed with a fiber bristle brush in a direction transverse to the direction of the main traffic.

## ITEM 03 : CONSTRUCTION JOINTS

### **SCOPE OF WORK**

This item shall consist of the manufacturing and installation of construction joints / expansion joints in accordance with the details, and at the locations, lines, grades and dimensions shown in the drawings.

### **MATERIAL REQUIREMENTS**

1. All construction joints / expansion joints shall be hot-dipped galvanized inside and out in accordance with international standards for galvanizing BS EN1460.
2. Painted finish shall be rejected.
3. All steel gratings and angle bars for construction joints / expansion joints shall be hot-dipped galvanized except for the nuts, washers and bolts which shall be stainless steel.
4. Welding shall be in accordance with the AWS Code and as herein specified or any other welding standard, approved by the Engineer.

The Contractor shall be required to submit test certificates for steel materials for the construction / expansion joints used in its manufacture; and for hot-dip galvanizing which shall meet or exceed the specifications under "Zinc Coating".

### **EXECUTION**

#### **DELIVERY, STORAGE AND INSTALLATION**

1. Upon delivery at site, the hot-dipped galvanized construction joints / expansion joints shall not be subjected to the following activities:
  - a. Re-fabrication
  - b. Cutting
  - c. Grinding
  - d. Welding
  - e. Sawing
  - f. Any hot works or similar activities
2. Stainless steel nuts and bolts may be tack welded using stainless steel welding rods.
3. The construction joints / expansion joints shall not be exposed to sea water and other corrosive chemicals or substances prior to installation.

**ITEM 04 : ZINC (HOT-DIP GALVANIZED) COATINGS ON IRON AND STEEL**

**SCOPE OF WORK**

This specification covers the requirements for zinc coating (galvanizing) by the hot-dip process on iron and steel products made from rolled pressed and forged shapes, casting, plates, bars and strips.

This specification covers both fabricated and un-fabricated products, for example, assembled steel products, structural steel fabrications, large tubes already bent or welded before galvanizing, and wire work fabricated from uncoated steel wire. It also covers steel forgings and iron castings incorporated into pieces fabricated before galvanizing or which are too large to be centrifuged (or otherwise handled to remove excess galvanizing bath metal).

**MATERIAL REQUIREMENTS**

**STEEL OR IRON**

The specification, grade or designation, and type and degree of surface contamination of the iron or steel in articles to be galvanized shall be supplied by the purchaser to the hot-dip galvanizer prior to galvanizing.

The presence in steels and weld metal, in certain percentages, of some elements such as silicon, carbon and phosphorus tends to accelerate the growth of the zinc-iron alloy layer so that the coating may have a matte finish with a little or no outer zinc layer.

**EXECUTION**

**FABRICATION**

The design and fabrication of the product to be galvanized shall be in accordance to the plans and specifications. ASTM Practices A 143, A 384 and A 385 provide guidance for steel fabrication for optimum hot-dip galvanizing and shall be complied with in both design and fabrication.

**CASTINGS**

The composition of heat treatment of iron and steel castings shall conform to specifications designated by the purchaser. Some types of castings have been known to show potential problems being embrittled during normal thermal cycle of hot-dip galvanizing. The requirements for malleable iron castings to be galvanized are stipulated in ASTM specification A 47.

**ZINC**

The zinc used in the galvanizing bath shall conform to ASTM Specification B 6. If a zinc alloy is used as the primary feed to the galvanizing bath, then the base material used to make that alloy shall conform to ASTM Specification B 6.

**BATH COMPOSITION**

The molten metal in the working volume of the galvanizing bath shall contain not less than an average value of 98.0% zinc by weight.

## COATING PROPERTIES

Table 1 – Minimum Average Coating Thickness Grade by Material Category

Material Category	All Specimens Tested Steel Thickness Range (Measured), mm (in.)				
	< 1/16 (<1.6)	1/16 to < 1/8 (1.6 to < 3.2)	1/8 to < 3/16 (3.2 to 4.8)	> 3/16 to < 1/4 (> 4.8 to < 6.4)	≥ 1/4 (≥ 6.4)
Structural Shapes & Plate	45	65	75	85	100
Strip and Bar	45	65	75	85	100
Pipe and Tubing	45	45	75	75	75
Wire	35	50	60	65	80

## COATING THICKNESS

The average thickness of coating for all specimens tested shall conform to the requirements of Table 1 for the categories and thickness of the material being galvanized. Minimum average thickness of coating for any individual specimen is one coating grade less than that required in Table 1. Where products consisting of various material thicknesses or categories are galvanized, the coating thickness grades of each thickness range and material category of material shall be shown in Table 1. The specification of coating thickness heavier than those required by Table 1 shall be subject to mutual agreement between the galvanizer and Engineer.

For articles whose surface area is greater than 100,000 mm<sup>2</sup> (160 in.<sup>2</sup>) (multi-specimen articles), each test article in the sample must meet the appropriate minimum average coating thickness grade requirements of Table 1. Each specimen coating thickness grade comprising that overall average for each test article shall average not less than one coating grade below that required in Table 1.

For articles whose surface area is equal to or less than 100,000 mm<sup>2</sup> (160 in.<sup>2</sup>) (single-specimen articles), the average of all test articles in the sample must meet the appropriate minimum average coating thickness grade requirements of Table 1. For each test article, its specimen coating thickness shall not be less than one coating grade below that required in Table 1.

No individual measurement or cluster of measurements at the same general location on a test specimen shall be cause for rejection under this specification provided that when those measurements are averaged with the other dispersed measurements to determine the specimen coating thickness grade for that specimen, the requirements of the above specifications as appropriate are met.

The coating thickness grades in Table 1 represent the minimum value obtainable with a high level of confidence for the ranges typically found in each material category. While most coating thicknesses will be in excess of those values, some materials in each category may be less reactive (for example, because of chemistry or surface condition) than other materials of the steel category spectrum. Therefore, some articles may have a coating grade at or close to the minimum requirements shown in Table 1. In such cases, the precision and accuracy of the coating thickness measuring technique should be taken into consideration when rejecting such articles for coating thickness below that is required by this specification.

## FINISH

The coating shall be continuous (except as provided below), and as reasonably smooth and uniform in thickness as the weight size and shape of the item. Except for local excess coating thickness which would interfere with the use of the product or make it dangerous to handle (edge tears or spikes), rejection for non-uniform coating shall be made only for plainly visible excess coating not related to design factors such as holes, joints, or special drainage problems. Since surface smoothness is a relative term, minor roughness that does not interfere with the intended use of the product, or roughness that is related to the as-received (un-galvanized) surface condition, steel chemistry to zinc shall not be grounds for rejection.

Surfaces that remain uncoated after galvanizing may be renovated in accordance with the methods in ASTM Practice A 780 provided that the following conditions are met:

1. Each area subject to renovation shall be 25mm (1 in.) or less in its narrowest dimension.
2. The total area subject to renovation on each article shall be no more than  $\frac{1}{2}$  of 1% of the accessible surface area to be coated on that article, or 22,500mm<sup>2</sup> (36 in.<sup>2</sup>) per ton of piece weight, whichever is less. Inaccessible surface areas are those which cannot be reached for appropriate surface preparation and application of repair materials as described in ASTM Practice A 780.
3. The thickness of renovation shall be that is required by the thickness grade for the appropriate material category and thickness range in Table 1 in accordance with the coating thickness requirements, except that for renovation using zinc paints, the thickness of renovation shall be 50% higher than that required by table 1, but not greater than 0.0254mm (4.0 mils).
4. When areas requiring renovation exceed the criteria previously provide, or are inaccessible for repair, the coating shall be rejected.

## THREADED COMPONENTS IN ASSEMBLIES

The zinc coating on external threads shall not be subjected to a cutting, rolling or finishing tool operation, unless specifically authorized by the purchaser. Internal threads may be tapped or retapped after galvanizing. Coatings shall conform to the requirements of ASTM Specification A 153/A 153 M.

## APPEARANCE

Upon shipment from the galvanizing facility, galvanized articles shall be free from uncoated areas, blisters, flux deposits and gross dross inclusions. Lumps, projections, globules or heavy deposits of zinc which will interfere with the intended use of the material will not be permitted. Plain holes of 12.5mm (1/2 in.) diameter or more shall be clean and reasonably free from excess zinc. Marks in the zinc coating caused by tongs or other items used in handling the article during the galvanizing operation shall not be cause for rejection unless such marks have exposed the base metal, and the bare metal areas exceed the criteria provided in number 1 and 2 of Subsection "Finish".

Whenever dross is present in a form other than finely dispersed pimples in the coating and is present in such amount as to be susceptible to mechanical damage, it will be considered as "gross".

## ADHERENCE

The zinc coating shall withstand handling consistent with the nature and thickness of the coating and the normal use of the article, without peeling or flanking. Although some material may be formed after galvanizing, in general the zinc coating on the articles covered by this specification is too heavy to permit severe bonding without damaging the coating.

**SAMPLING**

A lot is a unit of production or shipment from which a sample may be taken for testing. Unless otherwise agreed upon between the galvanizer and the purchaser, or established within this specification, the lot shall be as follows:

1. For testing at a galvanizer's facility, a lot is one or more articles of the same type and size comprising a single order or a single delivery load, whichever is smaller, or any number of articles identified as a lot by the galvanizer, when these have been galvanized within a single production shift and in the same bath.
2. For test by the purchaser after delivery, the lot consists of the single order or the single delivery load, whichever is smaller, unless the lot identify, established in accordance with the above, is maintained and clearly indicated in the shipment by the galvanizer.

The method of selection and number of test specimens shall be agreed upon between the galvanizer and the purchaser. Otherwise, the test specimens shall be selected random from each lot. In this case, the minimum number of specimens from each lot shall be as follows:

Number of Pieces in Lot	Number of Specimens
3 or less	All
4 to 500	3
501 to 1,200	5
1,201 to 3,200	8
3,201 to 10,000	13
10,001 and over	20

A test specimen which fails to conform to any requirement of this specifications shall not be used to determine the conformance to other requirements.

**TEST REQUIREMENTS**

**Magnetic Thickness Measurements:**

The thickness of the coating shall be determined by magnetic thickness gauge measurements in accordance with ASTM Practice E 376. For each specimen, five or more measurements shall be made at points widely dispersed throughout the volume occupied by the specimen so as to represent as much as practical, the entire surface area of the test specimen. The average of the five or more measurements thus made for each specimen is the specimen coating thickness.

For articles whose surface area is greater than 100,000 mm<sup>2</sup> (160 in<sup>2</sup>), in the average of the three specimen coating thickness grades comprising each test article is the average coating thickness for that test article. A specimen must be evaluated for each steel category and material thickness within the requirements for each specimen of the test article

For articles whose surface area is equal to or less than 100,000 mm<sup>2</sup> (160 in<sup>2</sup>), the average of all specimen coating thickness grades is the average coating thickness for the sample.

The use of magnetic measurement method is appropriate for larger articles, and may be appropriate for smaller articles when such is practical using ASTM Practice E 376.

### Stripping Method

The average weight of coating may be determined by stripping a test article, a specimen removed from a test article, or group of test articles in the case of very small items such as nails, etc., in accordance with Test method ASTM A 90/A 90m. The weight of coating per unit area thus determined is converted to equivalent coating thickness values in accordance with Table 2, Coating Thickness Grade (rounding up or down as appropriate). The thickness of coating thus obtained is the test article coating thickness, or in the case of a specimen removed from a test article, is the specimen average coating thickness.

Table 2 – Coating Thickness Grade <sup>A</sup>

Coating Grade	mils	oz/ft <sup>2</sup>	µm	g/m <sup>2</sup>
35	1.4	0.8	35	245
40	1.4	1.0	45	320
50	2.0	1.2	50	355
55	2.2	1.3	55	390
60	2.4	1.4	60	425
65	2.6	1.5	65	460
75	3.0	1.7	75	530
80	3.1	1.9	80	565
85	3.3	2.0	85	600
100	3.9	2.3	100	705

<sup>A</sup> Conversions in Table 2 are based on the metric thickness value equivalents from the next earlier version, using conversion factors consistent with Table X 2.1 in Specification A 653/A 653M, rounded to the nearest 5 µm (0.0002 in.). The conversion factors used are: mils = µm x 0.03937; oz/ft<sup>2</sup> = µm x 0.002316; g/m<sup>2</sup> = µm x 7.067.

### Weighing Before or After Galvanizing

The average of coating may be determined by weighing articles before and after galvanizing, subtracting the first weigh from the second and dividing the result by the surface area. The first weigh shall be determined after pickling and drying, and the second after cooling to ambient temperature. The weight of coating per unit area thus determined is converted to equivalent coating thickness values according to Table 2 (rounding up or down as appropriate). The thickness of coating thus obtained is the test article coating thickness.

## Microscopy

The thickness of coating may be determined by cross-sectional and optical measurement in accordance with ASTM Test Method B 487. The thickness thus determined is a point value. No less than five such measurements shall be made at locations on the test article which are as widely dispersed as practical, so as to be representative of the whole surface of the test article. The average of no less than five such measurement is the specimen coating thickness.

## Adhesion

Determine adhesion of the zinc coating to the surface of the base metal by cutting or prying with the point of a stout knife, applied with considerable pressure in a manner tending to remove a portion of the coating. The adhesion shall be considered inadequate if the coating flakes off in the form of a layer of the coating so as to expose the base metal in advance of the knife point. Do not use testing carried out at edges or corners (points of lowest coating adhesion) to determine adhesion of the coating. Likewise, do not use removal of small particles of the coating by paring or whittling to determine failure.

## Embrittlement

Test for embrittlement may be made in accordance with ASTM Practice A 143

The galvanized article should withstand a degree of bending substantially the same as the ungalvanized article. Flaking or spalling of the galvanized coating is not be constructed as an embrittlement failure.

## Inspection, Rejection and Retest

The material shall be inspected at the galvanizer's plant prior to shipment. However, by agreement the purchaser may make the tests which govern the acceptance or rejection of the materials in his own laboratory or elsewhere.

When inspection of materials to determine conformity with the visual requirements of Subsection "Finish" warrants rejection of a lot, the galvanizer may sort the lot and submit it once again for acceptance after he has removed any nonconforming articles and replace them with conforming articles.

Materials have been rejected for reasons other than embrittlement may be stripped and regalvanized, and again submitted for inspection and test at which time they shall conform to the requirements of this inspection.

## Transport and Storage

Galvanized components shall, wherever possible, be transported and stored under dry, well-ventilated conditions to prevent the formation of wet storage staining.

Either zinc phosphate or chromate passivation treatment after galvanizing may be used to minimize the wet storage staining which may occur on articles unable to be stored in dry, well-ventilated conditions.

Provided the coating thickness complies with the requirements of Subsection "Coating Thickness", no further remedial action is required to the stained areas.

**ITEM 05 : MOORING AND FENDERING SYSTEM**

**SCOPE OF WORK**

1. The work includes furnishing of all labor, materials and equipment to complete the installation of mooring bollards and fenders in piers/wharves.
2. The work shall include the supply, transport, handling, storage and installation of fenders systems in the newly constructed piers.
3. The Contractor shall furnish and install the necessary fittings as shown on the drawings and/or specified.

Supplementary parts necessary to complete and install each item of works shall be included whether or not shown or specified. The Contractor shall furnish to relevant trades all anchors, fastenings, inserts, fittings, fixtures or the like to be installed on or required for securing the works.

The Contractor shall submit shop drawings of all fitting works prior to placing orders and commencement of any fabrication.

**MATERIAL REQUIREMENTS**

**MOORING SYSTEM**

Designated load capacity of mooring bollards shall be as shown in the drawings, and shall be referred to as the maximum load capacity. The mooring bollards shall be at rupture stage upon reaching the maximum load capacity.

Mooring bollards shall be of the dimensions, weights, capacities and designs as shown in the drawings and shall be fabricated by approved manufacturer with cast steel conforming to the requirements indicated in the plan/drawings, or approved equivalent.

The size of the bolts, nuts and washers shall be in accordance with the specifications provided in the plans/drawings. The anchor plate shall be connected to the holding down bolt as shown in the plans/drawings. All bolts, nuts, washers etc., that are exposed shall be hot-dip galvanized.

Samples of the bolts, nuts, washers and anchor plates shall be submitted to the Engineer for approval before being used in the Works.

The upper part of bollards and base plates which are not embedded in concrete shall be painted. The surface of bollards shall be cleaned thoroughly by wire brush or other means prior to painting to remove rust or any other contamination which may interfere with bond of paint to metal.

The exposed surface shall be coated with rust proof paint and finishing paint, which shall be coal-tar epoxy of 120m micron thickness in accordance with JIS K5623 or the approved standard.

**Base Steel:**

Chemical composition and mechanical properties of base metal to be used for fabrication of mooring bollard and its accessories shall comply with ASTM A36 and other required standard stated therein.

**Concrete Foundation :**

Concrete foundation for mooring bollards shall conform to the requirements of the Section concerning "Reinforced Concrete".

**Visual Inspection :**

All mooring bollards delivered to Site shall be inspected by the Engineer for any signs of flaws or defect inimical to usage.

**Mill Test Certificates:**

Two (2) copies of mill test reports shall be submitted certifying that materials meet the specified standards.

**Test Inspection:**

Inspection of all materials and methods of fabrication shall be carried out by the Contractor. However, the Engineer reserves the right to inspect all facilities at any time during the manufacture to ensure that the materials and workmanship are in accordance with Specifications and the best of workmanship.

**FENDER SYSTEM**

The rubber fenders should comply with the performance requirements specified in the table provided on the plan/drawings of RDF.

**PHYSICAL PROPERTIES OF MATERIALS**

The rubber for the fenders shall be of high quality natural rubber, synthetic rubber or mixed rubber blended with carbon black used in the rubber industry and shall have sufficient resilience and anti-ageing, weathering, abrasion, wear and oil resistant properties. The rubber dock fenders shall be free from bubbles, cracks and other harmful defects.

The physical properties of the rubber compound used for the fenders shall comply with the following requirements:

**Physical Properties and Test Method**

Test Item		Properties	Test Method		
Physical Test	Before Aging	Tensile Strength	160kg/sq.m minimum	Test piece: Dumbell No. 3	ASTM D412
		Elongation	350% minimum		ASTM D1456
		Hardness	76Hs maximum	Spring Type hardness test (Type A)	ASTM D2240
	After Aging	Tensile Strength	Not less than 80% of original value	Aging by air heating: 70±1°C x 96 hours.	ASTM D412
		Elongation			ASTM D1456
		Hardness	Not more than original value +8°		ASTM D2240
	Compression Test		30% maximum	Heat treatment: 70±1°C x 22 hours.	ASTM D395

Note : Equivalent Standards are acceptable.

**FITTINGS AND ANCHORAGE**

Anchor bolts and connecting hardware shall be fabricated using type of steel specified (ASTM A36) and to the required shapes and sizes shown on the approved plan/drawings.

## TESTING, SAMPLING, INSPECTION, ACCEPTANCE, MARKING AND PACKAGING

### Testing

Sample rubber dock fenders that shall be incorporated in the project shall be subjected to tests. It shall pass the required energy absorption and reaction force at a certain deflection as indicated in the plan.

The Contractor shall be required to submit test certificates showing compliance to the above requirements. The test certificates shall be certified by an independent testing institute / organization recognized by the Authority.

Ten percent (10%) of the total number of fenders to be supplied and rounded to a unit shall be tested for performance. The fender shall be compressed repeatedly three (3) times to the maximum deflection at the speed from 2 to 8 cm. per minute. The load and deflection values shall be recorded with the precision of 0.1tf and 0.5mm respectively. The results shall be plotted in the form of load-deflection-energy absorption curves. The average data obtained in the second and third test loading shall be considered as performance values.

### Inspection

All fenders of each type shall be inspected for compliance to specified dimensions and all fenders shall be inspected for any sign of flaw or defect inimical to its use.

All anchor bolts and fittings shall be inspected. The material used for the fabrication of bolts and fittings shall be covered by the manufacturer's certified mill certificate and shall be verified by the Authority.

### Acceptance Tolerance

The acceptance tolerance shall be based on the following:

1. Fender Dimension

Length	:	-2% to +4%
Width	:	-2% to +4%
Height	:	-2% to +4%
Thickness	:	-2% to +8%

2. Anchor Bolt Holes in Fender

Diameter of the Hole	:	+2.0mm
Pitch of the Hole	:	+4.0mm

3. Acceptance tolerance for all fenders supplied shall be as follows:

E = Energy absorption,	E ≥ Specified E but not to exceed 10%
R = Reaction force,	R ≤ Specified R but not less than 10%

## Marking

All fender units shall be clearly numbered and marked. Each fender shall have the following markings.

1. Fender type and manufacturer's name or trade mark
2. Production serial number
3. Date of manufacture or its abbreviation
4. Main dimensions
5. Project identification as follows:

Name of Port/Project : \_\_\_\_\_

Year supplied : \_\_\_\_\_

## Packaging

The fenders shall be packaged on wooden crate or wrapped individually with Polypropylene sheets except when shipped containerized. The bolts and fittings should be placed in crates and suitably treated for protection when transported by sea and stored in port areas.

## **EXECUTION**

### **MOORING / FENDERING SYSTEM**

All units shall be installed at the locations shown on the drawings and as directed by the Engineer.

**ITEM 06 : PROJECT BILLBOARD**

***SPECIFICATION***


The Project Billboard shall be installed at location(s) designated by the Engineer.

The size and specifications of materials for the standard billboard shall be 4ft. x 8ft. (1,200mm x 2,400mm) using ½ inch (12mm) marine plywood or tarpaulin poster on 3/16 inch (5mm) marine plywood.

Project billboards shall not contain Name(s) and/or picture(s) of any personages.

See attached drawings for further details of the standard billboard.



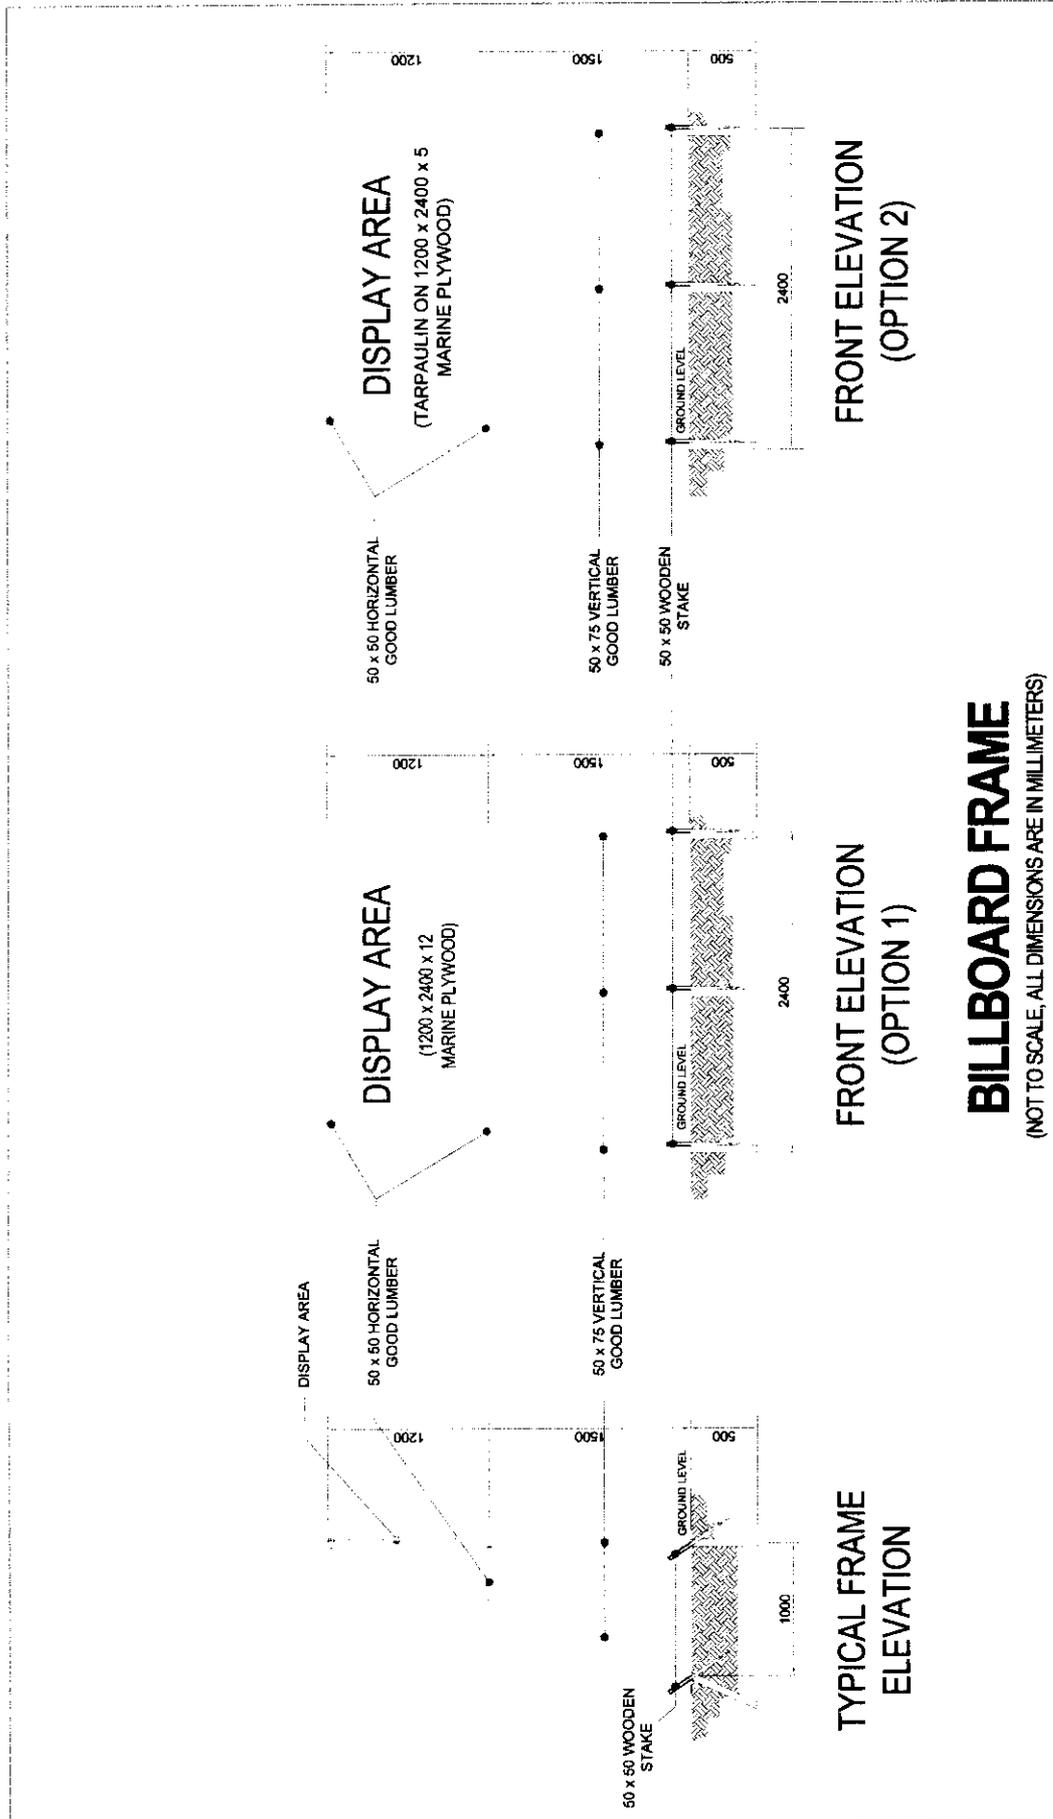

**BILLBOARD FRAME**  
 (NOT TO SCALE, ALL DIMENSIONS ARE IN MILLIMETERS)

**ITEM 07 : SAFETY SIGNAGES AND BARRICADES**

**DESCRIPTION**

This work includes the furnishing and installing of safety signages and barricades in accordance with the specifications and to the details shown below in the drawings, or as directed by the Engineer.


**SPECIFICATION**

The Signage's and Barricades shall be installed at location(s) designated by the Engineer.

The sizes of the standard signages shall be 2-2/3ft x 4ft (800mm X 1,200mm) for fixed type and 2ft x 2-2/3ft (600mm x 800mm) for mobile type. For barricade standard 2ft x 2-2/3ft (600mm x 800mm) shall be provided.

The materials to be used for signages and barricades are ½ inch (12mm) marine plywood or tarpaulin poster on 2" x 2" (50mm x 50mm) good lumber frame (see drawing below).


The printing or painting shall be the discretion of the Engineer.

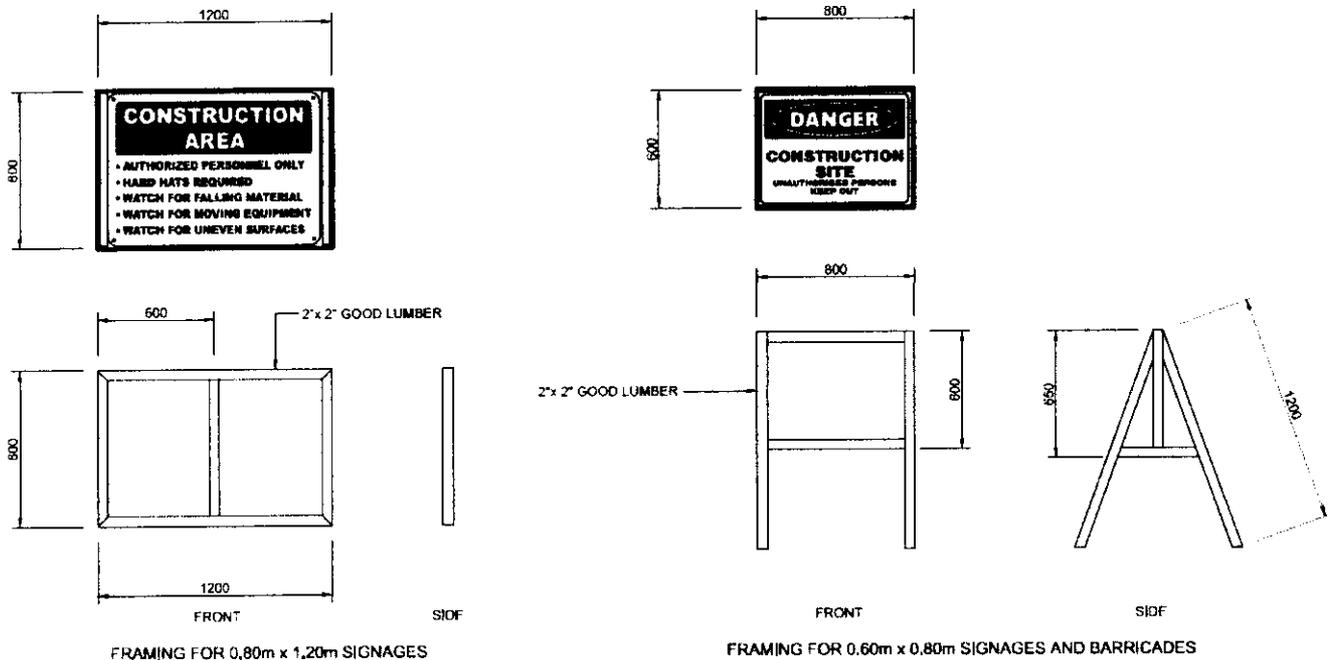

**STANDARD PLAN FOR SIGNAGES AND BARRICADES**

**ITEM 08 : STANDARD FIELD OFFICE**

- A1 – A10 - ARCHITECTURAL
- S1 – S2 - STRUCTURAL
- E1 – E3 - ELECTRICAL
- P1 – P5 - PLUMBING

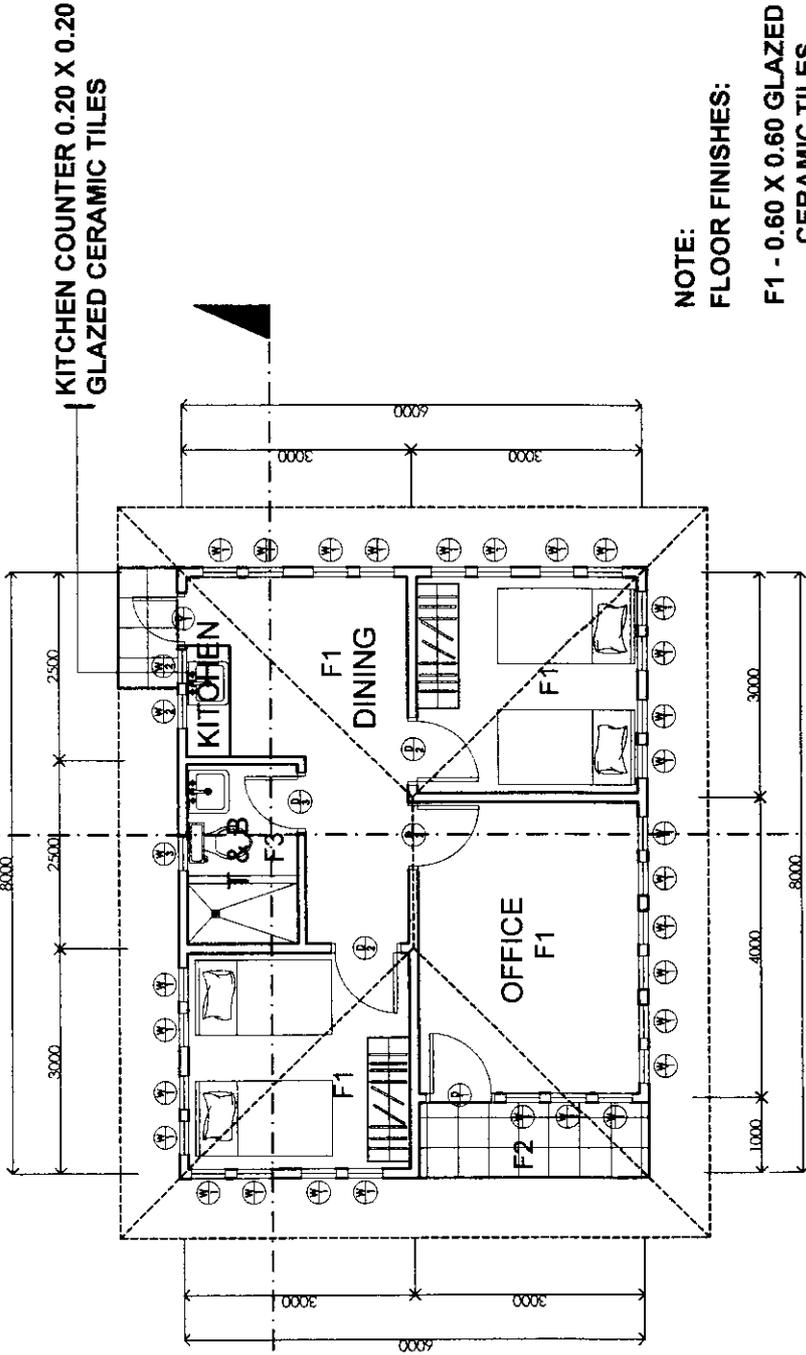

**NOTE:**

**FLOOR FINISHES:**

F1 - 0.60 X 0.60 GLAZED CERAMIC TILES


F2 - 0.40 X 0.40 UNGLAZED CERAMIC TILES

F3 - 0.20 X 0.20 UNGLAZED CERAMIC TILES

**FLOOR PLAN**

NOT TO SCALE


		PROJECT TITLE: <b>STANDARD FIELD OFFICE</b>		SHEET CONTENTS: AS SHOWN	
		DRAWN BY: <b>M.V. Collis</b> Sr. Architect		SHEET NO.: <b>A1</b>	
CHECKED BY: <b>M.V. Esquerro</b> Principal Architect		RECOMMENDED BY: <b>ROMELO T. MASCARINA</b> Asst. Chief Design Sec.		DATE:	
REVIEWED BY: <b>J.C. Palinao</b> Asst. Div. Manager - BUD		APPROVED BY:		DATE:	
PROJECT TITLE: <b>STANDARD FIELD OFFICE</b>		RECOMMENDED BY: <b>ROMELO T. MASCARINA</b> Manager, Project Dev. Dept.		APPROVED BY: <b>TOMAS B. CARLOS</b> Asst. Gen. Manager - EO	

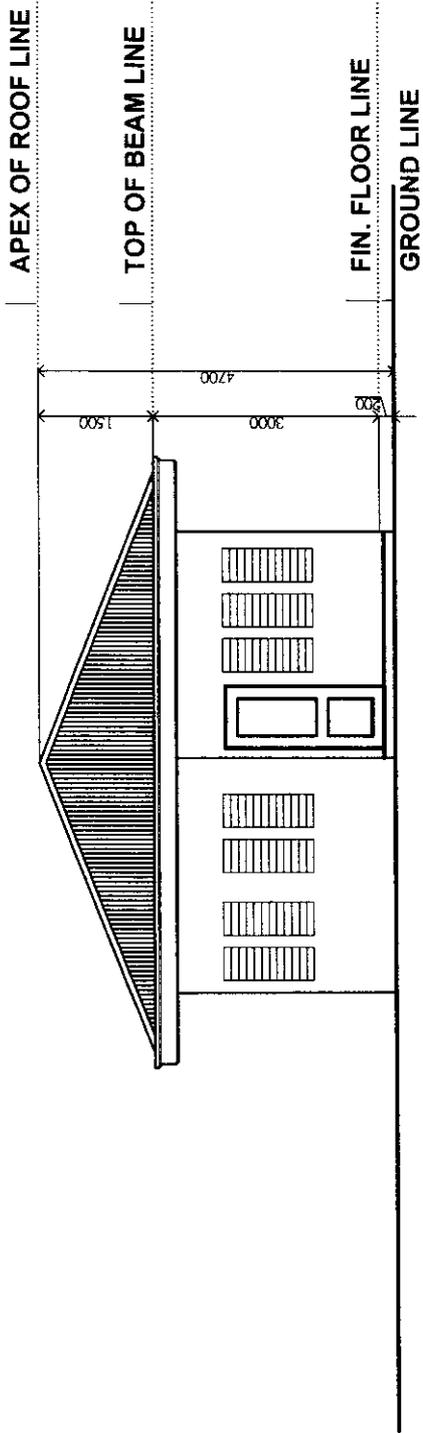


**NOTE:**  
 EXTERIOR & INTERIOR WALL FINISHES:  
 - PAINT ON SMOOTH CEMENT PLASTER

# FRONT ELEVATION

NOT TO SCALE

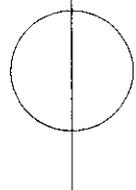


		PROJECT TITLE: STANDARD FIELD OFFICE		SHEET CONTENTS: AS SHOWN	
		Drawn by: M.V. Colla Checked by: M.V. Esquiverra Reviewed by: J.C. Polindag		SCALE: AS SHOWN SHEET NO. AZ DATE:	
Sr. Architect Principal Architect Asst. Chief Design Sec. Asst. Div. Manager - DED		RECOMMENDED BY: FOMELO T. MASCARINA Manager, Project Dev. Dept.		APPROVED:  TOMAS P. CARLOS Asst. Gen. Manager - ED	

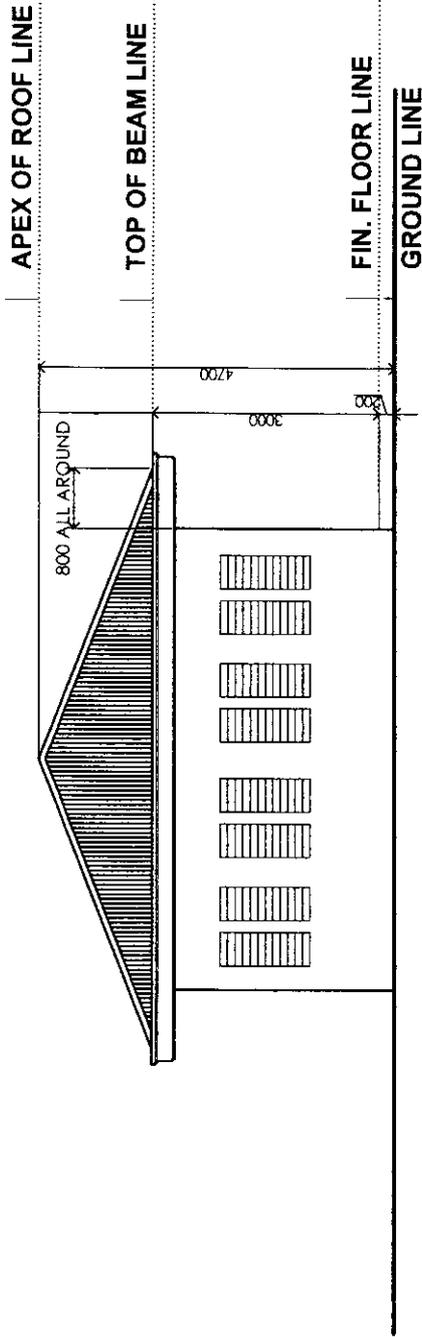


**NOTE:**  
 EXTERIOR & INTERIOR WALL FINISHES:  
 - PAINT ON SMOOTH CEMENT PLASTER

# REAR ELEVATION

NOT TO SCALE

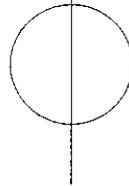

	PROJECT TITLE		STANDARD FIELD OFFICE	SHEET CONTENTS: * AS SHOWN	SCALE: AS SHOWN
	Drawn by: <u>M.V. Collis</u> Checked by: <u>M.V. Esquerro</u> Reviewed by: <u>J.C. Polinog</u>	Sr. Architect Principal Architect Actg. Chief Design Sec. Actg. Div. Manager - DED	Recommended by: <u>[Signature]</u> ROMELO T. MASCARINA Manager, Project Dev. Dept.	Approved by: <u>[Signature]</u> TOMAS B. CARLOS Asst. Gen. Manager - EO	SHEET NO. A3

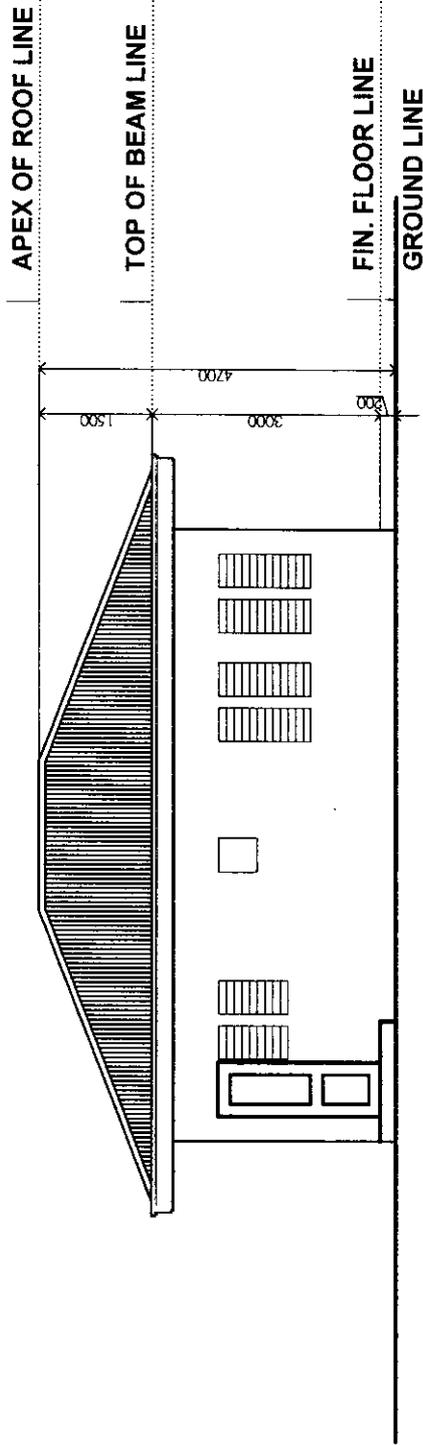

**NOTE:**  
 EXTERIOR & INTERIOR WALL FINISHES:  
 - PAINT ON SMOOTH CEMENT PLASTER

# LEFT SIDE ELEVATION

NOT TO SCALE



PROJECT TITLE

STANDARD FIELD OFFICE

SHEET CONTENTS:  
 \* AS SHOWN

SCALE:  
 AS SHOWN

SHEET NO.  
 A4


DATE:

Drawn by: M.V. Collis  
 Checked by: M.V. Eguerra  
 Reviewed by: J.C. Palinao

Sr. Architect  
 Principal Architect  
 Chief Design Sec  
 Div. Manager-DED

RECOMMENDED BY:  
 ROMELO T. MASCARINA  
 Manager, Project Dev. Dept.

APPROVED:  
 TOMAS B. CARLOS  
 Asst. Gen. Manager - ED

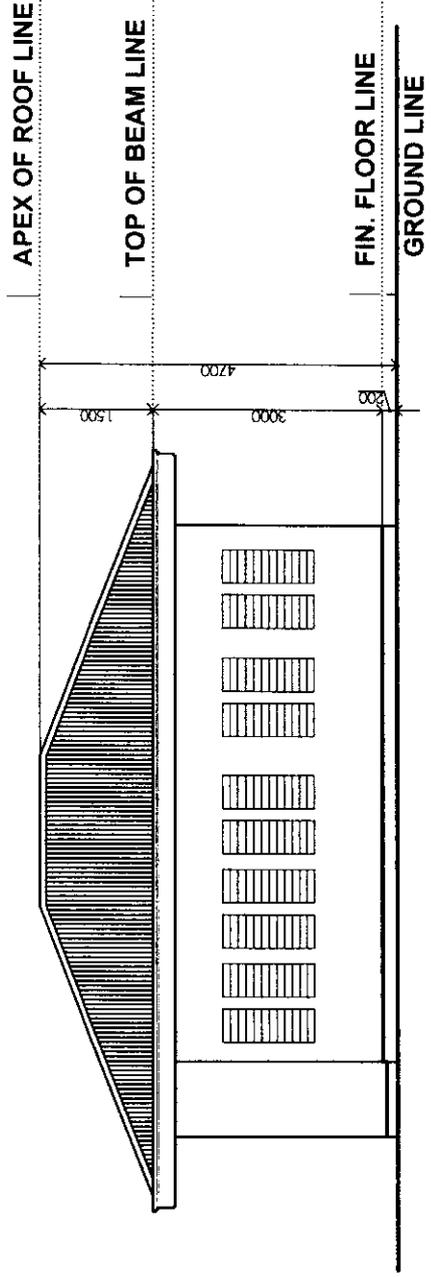


**NOTE:**  
**EXTERIOR & INTERIOR WALL FINISHES:**  
**- PAINT ON SMOOTH CEMENT PLASTER**

# RIGHT SIDE ELEVATION


NOT TO SCALE


		PROJECT TITLE: STANDARD FIELD OFFICE		SHEET CONTENTS: AS SHOWN	
		Drawn by: M.V. Colla Sr. Architect Checked by: M.V. Esquerro Principal Architect Reviewed by: C.H. Ormum Asst. Chief Design Sec. J.C. Palledo Asst. Div. Manager - BFD		SCALE: AS SHOWN SHEET NO. A5 DATE:	
		RECOMMENDED BY: ROMELO T. MASCARINA Manager, Project Dev. Dept.		APPROVED: TOMAS B. CARLOS Asst. Gen. Manager - EO	

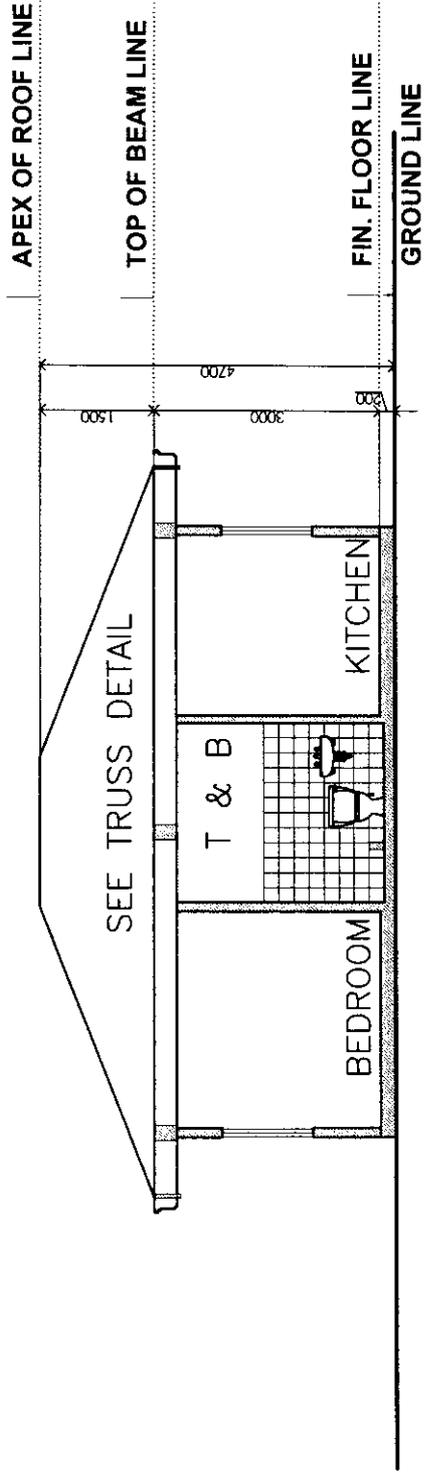

# SECTION THRU X


NOT TO SCALE

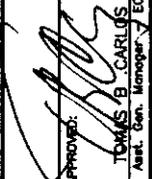
 <b>PHILIPPINE PORTS AUTHORITY</b>	<b>STANDARD FIELD OFFICE</b>		SHEET CONTENTS: AS SHOWN	SCALE: AS SHOWN
	PROJECT TITLE:		APPROVED:  <b>THOMAS B. CARLOS</b> Asst. Gen. Manager	SHEET NO. <b>A6</b>
Drawn by: <b>M.V. Colla</b> Checked by: <b>M.V. Esquerre</b> Reviewed by: <b>J.C. Palingo</b>	Recommended by:  <b>ROMEO T. MASCARINA</b> Manager, Project Dev. Dept.			

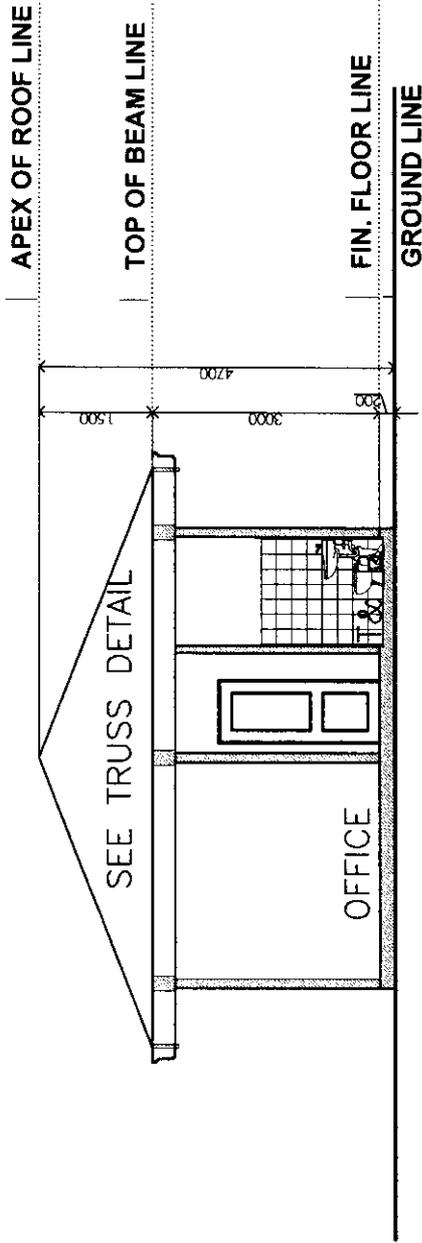


# SECTION THRU Y

NOT TO SCALE

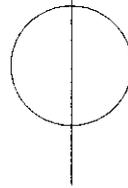

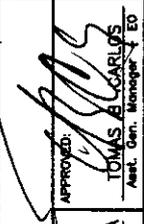		PROJECT TITLE: STANDARD FIELD OFFICE		SHEET CONTENTS: • AS SHOWN		SCALE: AS SHOWN
		Drawn by: M.V. Collis Checked by: M.V. Esquiverra Reviewed by: J.C. Palinaog		RECOMMENDED BY: ROMELO T. MASCARIÑA Manager, Project Dev. Dept.		SHEET NO. A7 DATE:
		Sr. Architect Principal Architect Actg. Chief Design Sec. Actg. Div. Manager - PED		APPROVED:  TOMAS B. CARLOS Asst. Gen. Manager - ED		

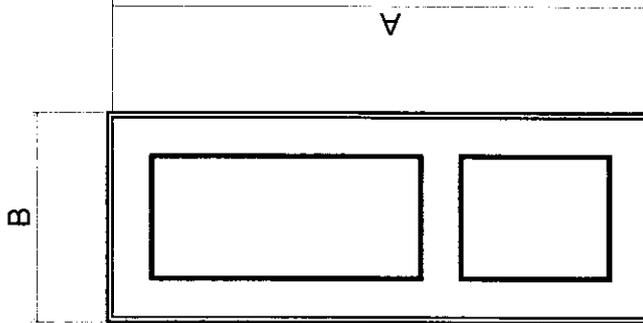

SCHEDULE OF DOORS

MARK	A	B	QTY.	TYPE:
D1	2.10	0.90	2	PAINTED WOODEN PANEL DOOR
D2	2.10	0.80	3	PAINTED WOODEN PANEL DOOR
D3	2.10	0.70	1	HEAVY DUTY PVC. DOOR

SCHEDULE OF DOORS



PROJECT TITLE

STANDARD FIELD OFFICE

SHEET CONTENTS:  
AS SHOWN

SCALE:  
AS SHOWN


Drawn by: M.V. Collis  
Checked by: M.V. Esguerra  
Revised by: J.C. Poling

by: Sr. Architect  
Principal Architect  
Ch. Ominin  
Asst. Div. Manager - DEB

RECOMMENDED BY:  
ROMELO T. MASCARINA  
Manager, Project Dev. Dept.

APPROVED:  
TOMAS B. CARLOS  
Asst. Gen. Manager - EO

SHEET NO. A8  
DATE:

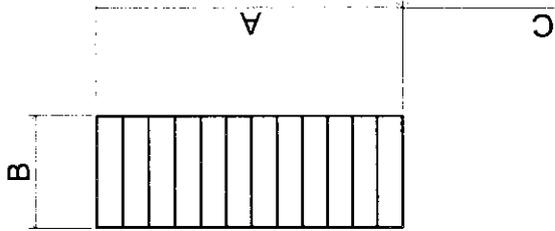

SCHEDULE OF WINDOWS

MARK	A	B	C	QTY.	TYPE
W1	1.20	0.45	0.90	29	ALUMINUM FRAMED JALOUSIE WINDOWS
W2	0.90	0.45	1.20	2	ALUMINUM FRAMED JALOUSIE WINDOWS
W3	0.45	0.45	1.65	1	ALUMINUM FRAMED JALOUSIE WINDOWS

SCHEDULE OF WINDOWS



PROJECT TITLE:


STANDARD FIELD OFFICE

SHEET CONTENTS:  
• AS SHOWN

SCALE: AS SHOWN

Drawn by: M.V. Collis Sr. Architect  
 Checked by: M.V. Esquerro Principal Architect  
 Reviewed by: J.C. Palitoca Asst. Div. Manager  
 Recommended by: ROMELO T. MASCARINA Chief Design Sec.  
 Approved by: TOMAS B. CARLOS Asst. Gen. Manager


SHEET NO. A9  
 DATE:

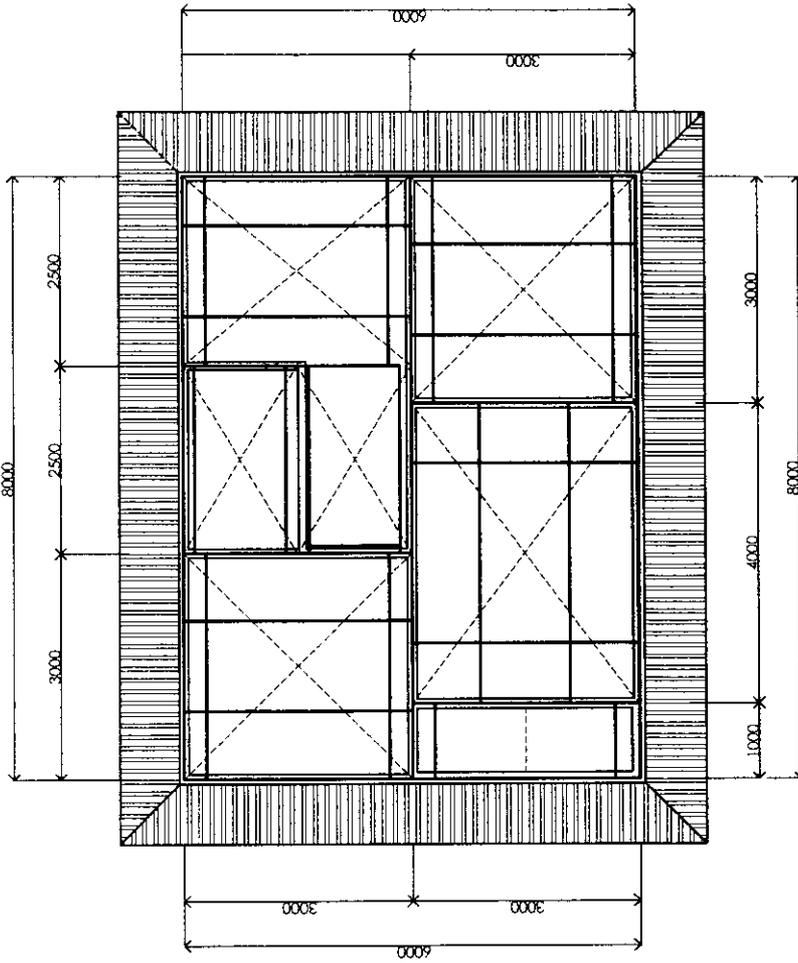


NOTE:  
 ALL CEILING FINISHES ARE 1/4" THK.  
 MARINE PLYWOOD (1.20m X 2.40m)

# REFLECTED CEILING PLAN

NOT TO SCALE

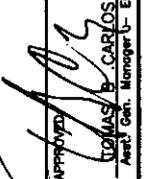
 <b>PHILIPPINE PORTS        AUTHORITY</b>		PROJECT TITLE: <b>STANDARD FIELD OFFICE</b>	SHEET CONTENTS: • AS SHOWN	SCALE: AS SHOWN
		DRAWN BY: <b>M.V. COLIS</b> Sr. Architect	RECOMMENDED BY: <b>ROMELO T. MASCARINA</b> Manager, Project Dev. Dept.	APPROVED:  <b>TOMAS B. CARLOS</b> Asst. Gen. Manager (C-EO)
CHECKED BY: <b>M.V. ESQUERRA</b> Principal Architect	DESIGNED BY: <b>ROMELO T. MASCARINA</b> Manager, Project Dev. Dept.	DATE:	DATE:	DATE:
REVIEWED BY: <b>J.C. PALLASO</b> Asst. Dir. - Manager - DEO	PROJECT NO.:	PROJECT NO.:	PROJECT NO.:	PROJECT NO.:

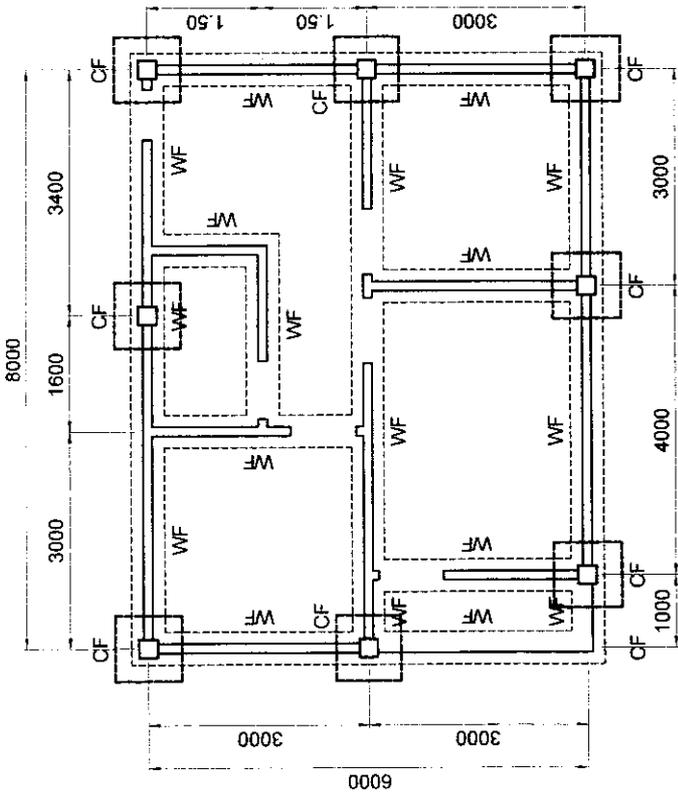

**FOUNDATION PLAN**

SCALE 1 : 100



100mm CHB WALL WITH 10mm Ø VERT. SPACED @ 600mm O.C. & HOR. BARS @ EVERY 3 LAYERS OF CHB

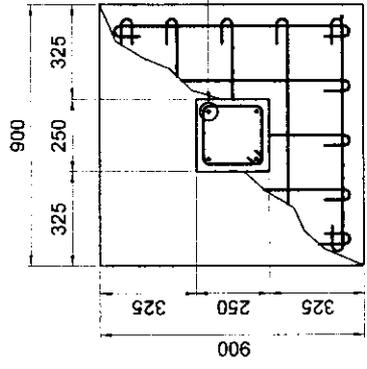

**PLAN**

**PLAN**

3-10mm Ø LONG. BARS WITH 10mm Ø CROSS BARS SPACED @ 200mm O.C.

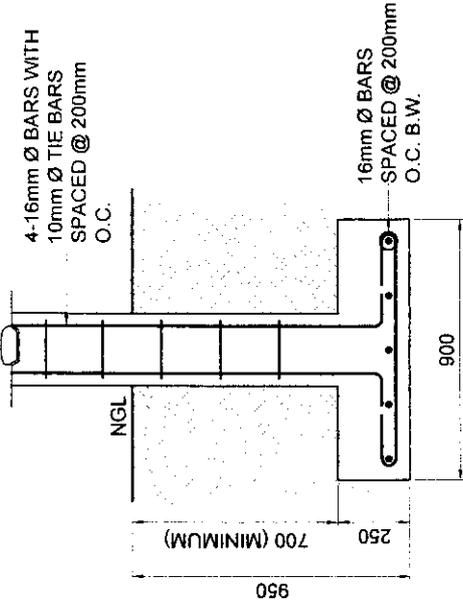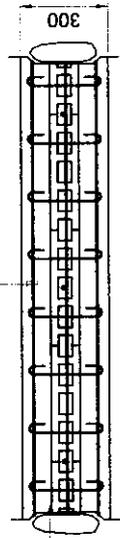


**SECTION**

**SECTION**

**CF DETAIL**

SCALE 1 : 25

100mm CHB WALL WITH 10mm Ø VERT. SPACED @ 600mm O.C. & HOR. BARS @ EVERY 3 LAYERS OF CHB

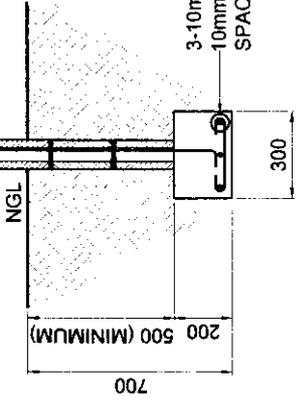


**WF DETAIL**

SCALE 1 : 25

	PROJECT TITLE: <b>STANDARD FIELD OFFICE</b>		SHEET CONTENTS: * AS SHOWN		SCALE: AS SHOWN
	DESIGNED & DRAWN BY: <b>JM B. Polanco</b> Part Engineer		APPROVED BY:		SHEET NO. S1
CHECKED BY: <b>C.H. Ornum</b> Asst. Chief Design Sec.		RECOMMENDED BY:		DATE:	
REVIEWED BY: <b>J.C. Palitang</b> Asst. Div. Manager-DED		APPROVED BY: <b>ROMEO T. MASCARINA</b> Asst. Gen. Manager			





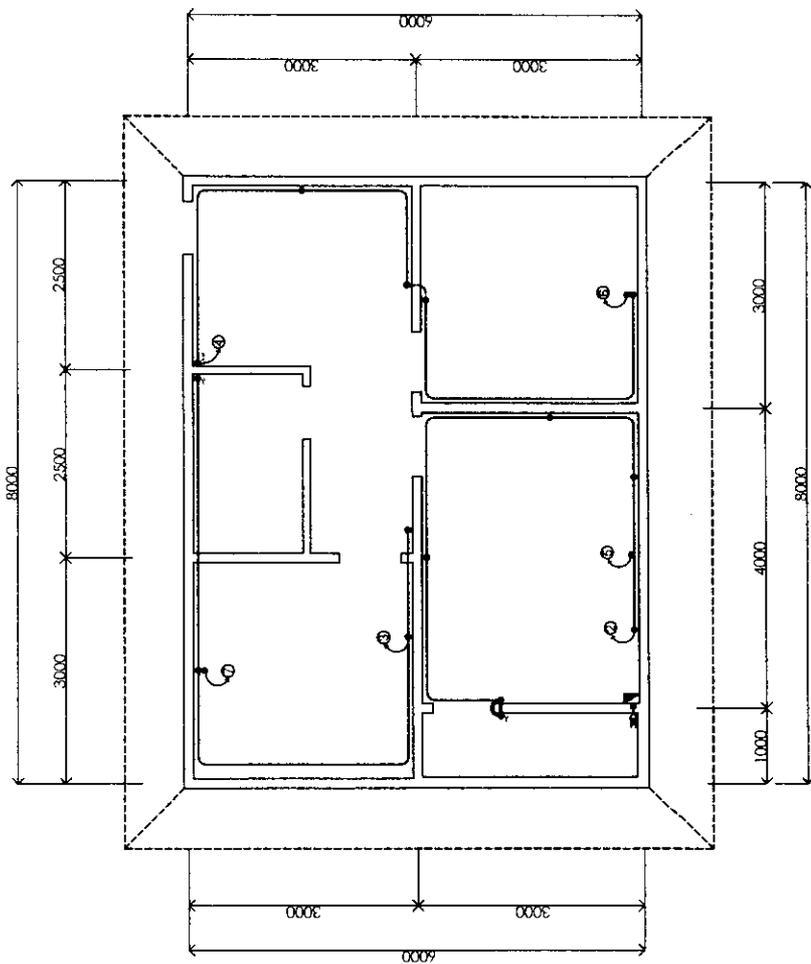

# POWER LAYOUT

NOT TO SCALE

		PROJECT TITLE: <b>STANDARD FIELD OFFICE</b>		SCALE: AS SHOWN
Designed & Drawn by: <b>A. Bejen</b>	Recommended by: <b>ROHELO T. MASCARINA</b> <small>Manager, Project Dev. Dept.</small>	Approved by: 	SHEET CONTENTS: • AS SHOWN	SHEET NO. <b>E2</b>
Checked by: <b>C.H. Ormum</b> <small>Actg. Chief Design Sec.</small>	Approved by: <b>ROHELO T. MASCARINA</b> <small>Manager, Project Dev. Dept.</small>	Approved by: <b>TOMAS B. CARLOS</b> <small>Asst. Gen. Manager - EO</small>	DATE:	DATE:
Revised by: <b>J.C. Palisag</b> <small>Actg. Div. Manager - DED</small>				

# LOAD SCHEDULE

CKT. NO.	DESCRIPTION	VOLTS	AMPS.	CKT. PROTECTION	WIRES	CONDUIT
1	LIGHTING OUTLET	220	4.09	30AT, 2P, 220V	2-3.5mm sq. THW	20mmØ uPVC
2	CONVENIENCE OUTLET	220	4.91	30AT, 2P, 220V	2-3.5mm sq. THW	20mmØ uPVC
3	CONVENIENCE OUTLET	220	6.55	30AT, 2P, 220V	2-3.5mm sq. THW	20mmØ uPVC
4	REF. OUTLET	220	4.55	30AT, 2P, 220V	2-3.5mm sq. THW	20mmØ uPVC
5	1.0 HP. WACU	220	8.00	30AT, 2P, 220V	2-3.5mm sq. THW	20mmØ uPVC
6	1.0 HP. WACU	220	8.00	30AT, 2P, 220V	2-3.5mm sq. THW	20mmØ uPVC
7	1.0 HP. WACU	220	8.00	30AT, 2P, 220V	2-3.5mm sq. THW	20mmØ uPVC
8	SPARE	220				

MAIN : 50AT, 2P, 220V, 2-8mm sq. THW IN 20mmØ RSC

## LEGEND & SYMBOL

	1-40W FLOURESCENT FIXTURE, BOX TYPE
	KEYLESS PORCELAIN RECEPTACLE WITH 100W BULB
	ONE GANG SWITCH
	TWO GANG SWITCH
	THREE GANG SWITCH
	DUPLEX CONVENIENCE OUTLET
	DUPLEX CONVENIENCE OUTLET BUT WEATHER PROOF TYPE
	REF. OUTLET
	AIRCON OUTLET
	PANEL BOARD

PROJECT TITLE

STANDARD FIELD OFFICE

SHEET CONTENTS:  
\*AS SHOWN

SCALE:  
AS SHOWN



Designed & Drawn  
Checked  
Reviewed

by: A. Bejen  
by: C.H. Ormum  
by: J.C. Palangga

Supervising Engr. - P  
Actg. Chief Design Sec  
Actg. Div. Manager - DEP

RECOMMENDED BY:  
ROMELO T. MASCARINA  
Manager, Project Div. Dept.

APPROVED:  
THOMAS B. CARLOS  
Asst. Gen. Manager - EO

SHEET NO.  
E3

DATE:

# GENERAL NOTES:

- 1.0 ALL PLUMBING WORKS INCLUDED HEREIN SHALL BE EXECUTED IN ACCORDANCE TO THE PROVISIONS OF THE PHILIPPINE PLUMBING CODE, THE NATIONAL BUILDING CODE AND THE RULES AND REGULATIONS OF THE LOCAL MUNICIPALITY.
- 2.0 COORDINATE THE DRAWINGS WITH OTHER RELATED DRAWINGS & SPECIFICATIONS. THE ENGINEER AND THE ARCHITECT SHALL BE NOTIFIED IMMEDIATELY OF ANY DISCREPANCY FOUND HEREIN.
- 3.0 ALL PIPES SHALL BE INSTALLED AS INDICATED. ANY RELOCATION REQUIRED FOR PROPER EXECUTION OF THE PLUMBING WORK SHALL BE WITH PRIOR APPROVAL OF THE ENGINEER AND THE ARCHITECT.
- 4.0 PROPOSED SANITARY UTILITIES SHALL CONFORM TO THE ACTUAL LOCATION, DEPTH AND INVERT ELEVATION OF ALL EXISTING PIPES AND STRUCTURES AS VERIFIED BY THE CONTRACTOR.
- 5.0 ALL SLOPES AND HORIZONTAL DRAINAGE SHALL MAINTAIN ONE PERCENT (0.01) AND ONE-HALF PERCENT (0.005) MINIMUM UNLESS OTHERWISE SPECIFIED.
- 6.0 WATER SUPPLY PIPE TO FIXTURE SHALL BE SIZED IN ACCORDANCE WITH THE MANUFACTURER'S RECOMMENDATIONS.
- 7.0 ALL BRANCHES OF FIXTURES OR GROUP OF FIXTURES SHALL BE PROVIDED WITH AIR CHAMBER MADE OF CAPPED VERTICAL EXTENSION PIPE.
- 8.0 ALL WATER LINES SHALL BE HYDROSTATICALLY TESTED @ 100 PSI FOR A PERIOD OF TWO (2) HOURS BEFORE BURIED OR COVERED.
- 9.0 THE CONTRACTOR SHALL VERIFY ALL EXISTING UTILITIES AT SITE & COORDINATE THE WORK WITH THE SEWER AND STORM DRAINAGE LINE EFFLUENT DISPOSAL POINT AND WATERLINE SERVICE CONNECTING/TAPPING POINT.
- 10.0 ALL PIPE SIZES AND OTHER DIMENSIONS ARE IN MILLIMETER (MM) UNLESS OTHERWISE SPECIFIED.


LEGEND & SYMBOL	
VSTR	VENT STACK PIPE THRU ROOF
HB	HOSE BIBB
CO	CLEAN OUT FERRULE
KS	KITCHEN SINK
GIP	GALVANIZED WROUGHT IRON PIPE
LAV	LAVATORY
SHO	SHOWER HEAD
ACC	AIR CAP CHAMBER
SSP	SOIL STACK PIPE
PVC	POLYVINYL CHLORIDE
CP	CONCRETE PIPE
FCO	FLOOR CLEAN OUT
DS	DOWN SPOUT
FD	FLOOR DRAIN
WC	WATER CLOSET
VTR	VENT PIPE THRU ROOF
FAU	G.I. FAUCET
UPVC	UNPLASTICIZED POLYVINYL CHLORIDE
PERF	PERFORATED
WCO	WALL CLEAN OUT
CB	CATCH BASIN
BV	BALL VALVE



**PHILIPPINE PORTS  
AUTHORITY**


PROJECT TITLE: **STANDARD FIELD OFFICE**

RECOMMENDED BY: **ROSELO T. MASCARINA**  
Manager, Project Dev. Dept.

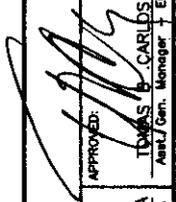APPROVED:   
**TOMAS V. CARLOS**  
Asst. Gen. Manager - EO

SCALE: AS SHOWN  
SHEET NO. P1  
DATE:



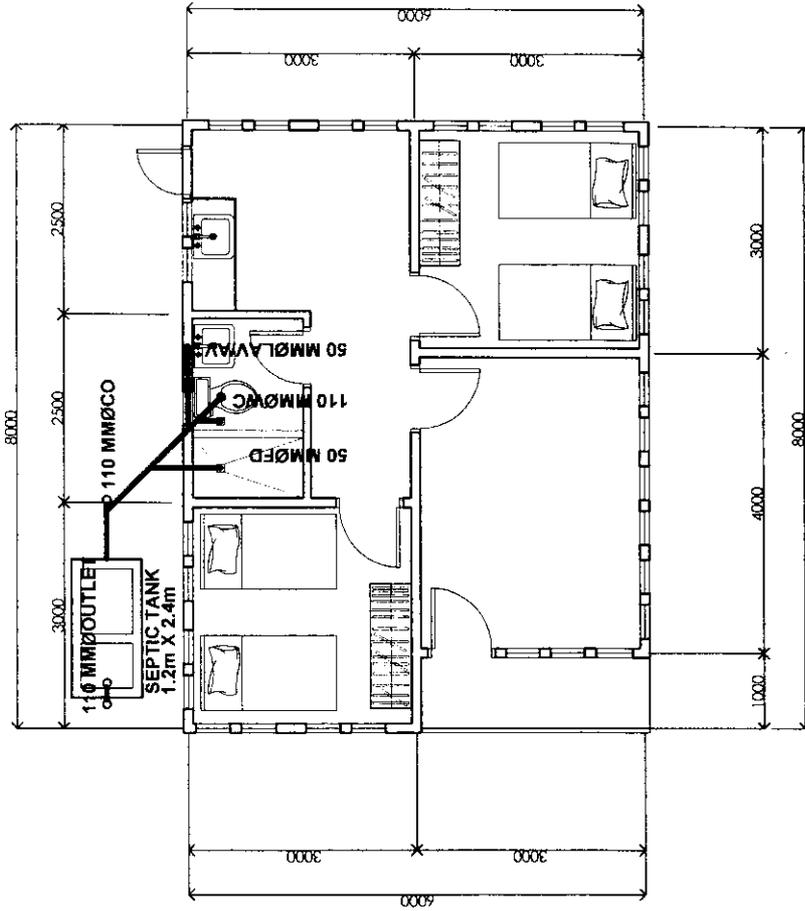

# SEWER LAYOUT

NOT TO SCALE

PROJECT TITLE

STANDARD FIELD OFFICE

SHEET CONTENTS:  
♦ AS SHOWN

SCALE: AS SHOWN

Drawn by: M.V. Collis  
Checked by: M.V. Esquerro  
Reviewed by: J.C. Palings


by: M.V. Collis  
Checked by: M.V. Esquerro  
Reviewed by: J.C. Palings

RECOMMENDED BY:  
DOMELO T. MASCARINA  
Manager, Project Dev. Dept.

APPROVED:  
TOMAS G. CARLOS  
Asst. Gen. Manager - DEO


SHEET NO. P3  
DATE:



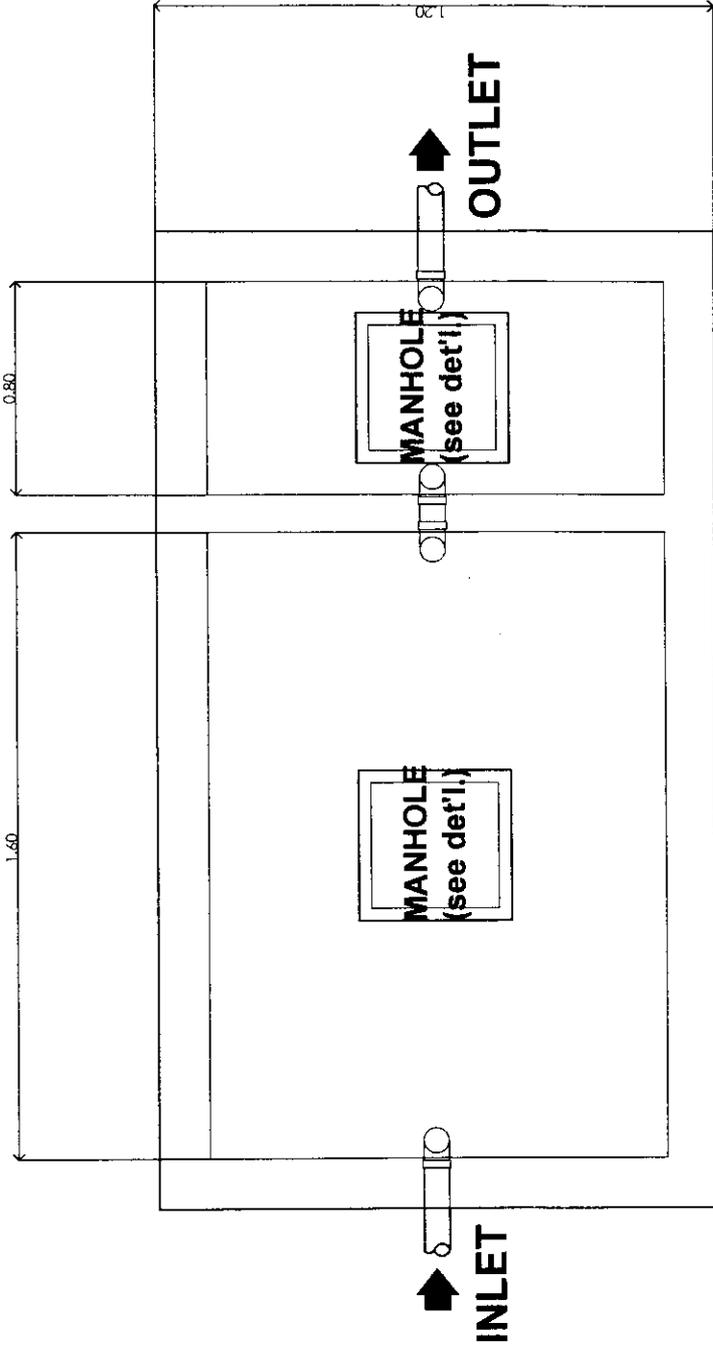


# DETAIL PLAN

NOT TO SCALE

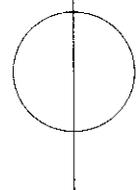

	PROJECT TITLE <b>STANDARD FIELD OFFICE</b>		SHEET CONTENTS: • AS SHOWN	
			SCALE: AS SHOWN	SHEET NO. P4
Drawn by: <u>M.V. Colla</u> Sr. Architect Checked by: <u>M.V. Esquerro</u> Principal Architect Reviewed by: <u>J.C. Palindag</u> Actg. Div. Manager-DED		Recommended by: <u>Tomelo T. Mascarina</u> Actg. Chief Design Sec. Approved by: <u>Thomas B. Carlos</u> Asst. Gen. Manager-ED		DATE:

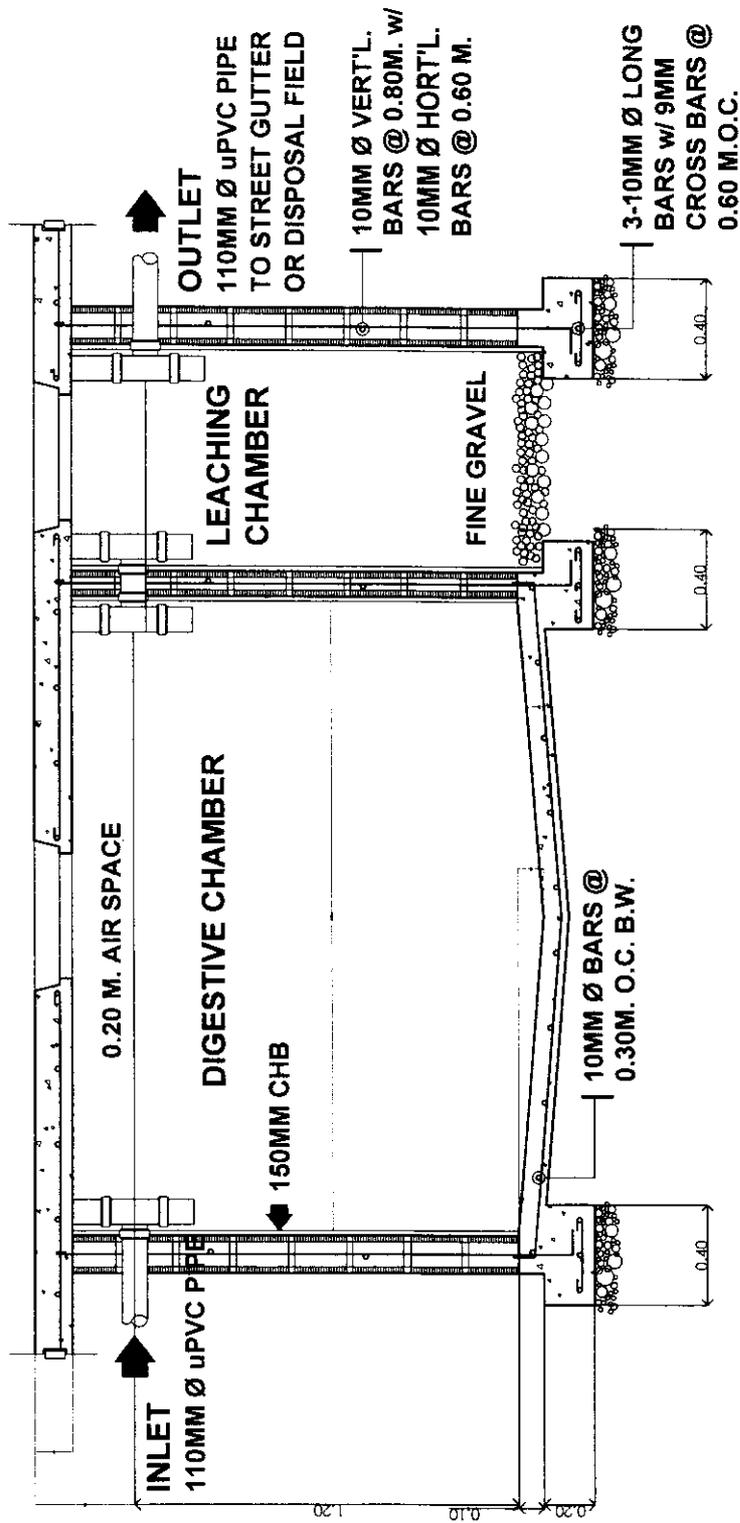

# SEPTIC TANK DETAIL SECTION

NOT TO SCALE

	PROJECT TITLE <b>STANDARD FIELD OFFICE</b>	SHEET CONTENTS: AS SHOWN	SCALE: AS SHOWN
	Drawn by: <u>M.V. Collis</u> Checked by: <u>M.V. Esquerro</u> Reviewed by: <u>J.C. Palinao</u>	Sr. Architect Principal Architect Asst. Chief Design Sec. Asst. Div. Manager-DEO	APPROVED:  <b>TOMAS B. CARLOS</b> Asst. Gen. Manager - EO
			DATE: