




PLAN (OPM)
DETAIL A
SCALE 1 : 70m

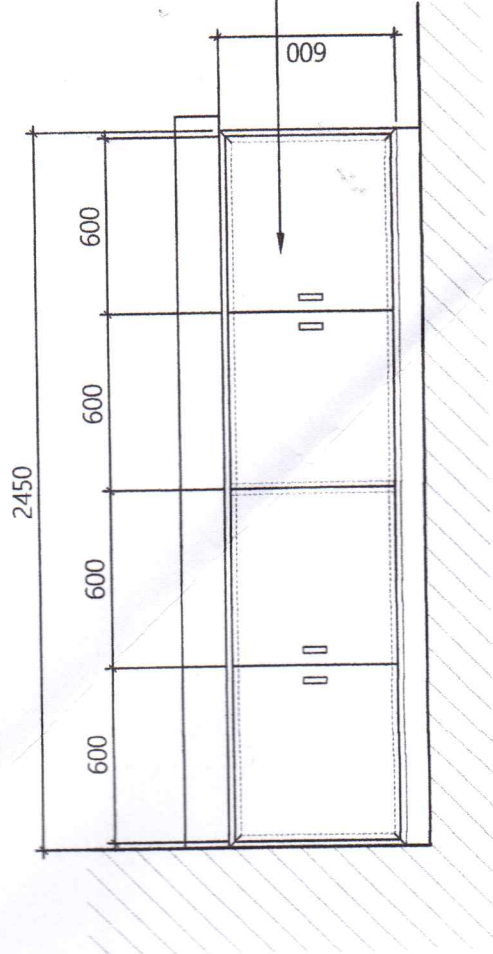

GROUND FLOOR LADIES' TOILET
COUNTERTOP CABINET
SCALE 1 : 25m

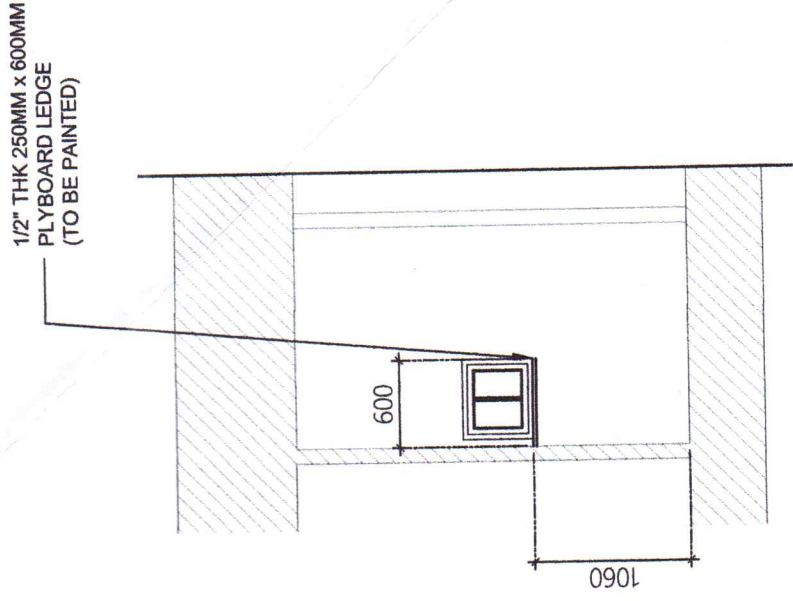


DETAILED SECTION (OPM)
DETAIL B
SCALE 1 : 50m

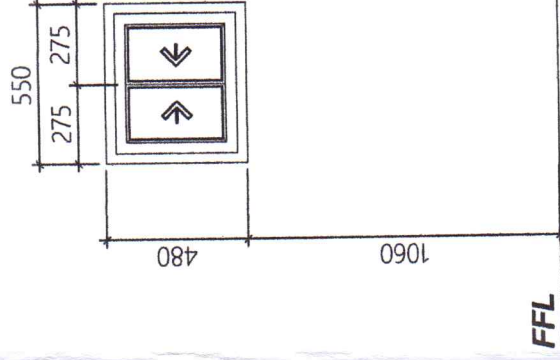

TYPE:
1.5mm THK ALUMINUM FRAMED
SLIDING TYPE WINDOW WITH
6.35mm THK CLEAR GLASS
SETS:
ONE (1) SET

SCHEDULE OF WINDOW
SCALE 1 : 25m

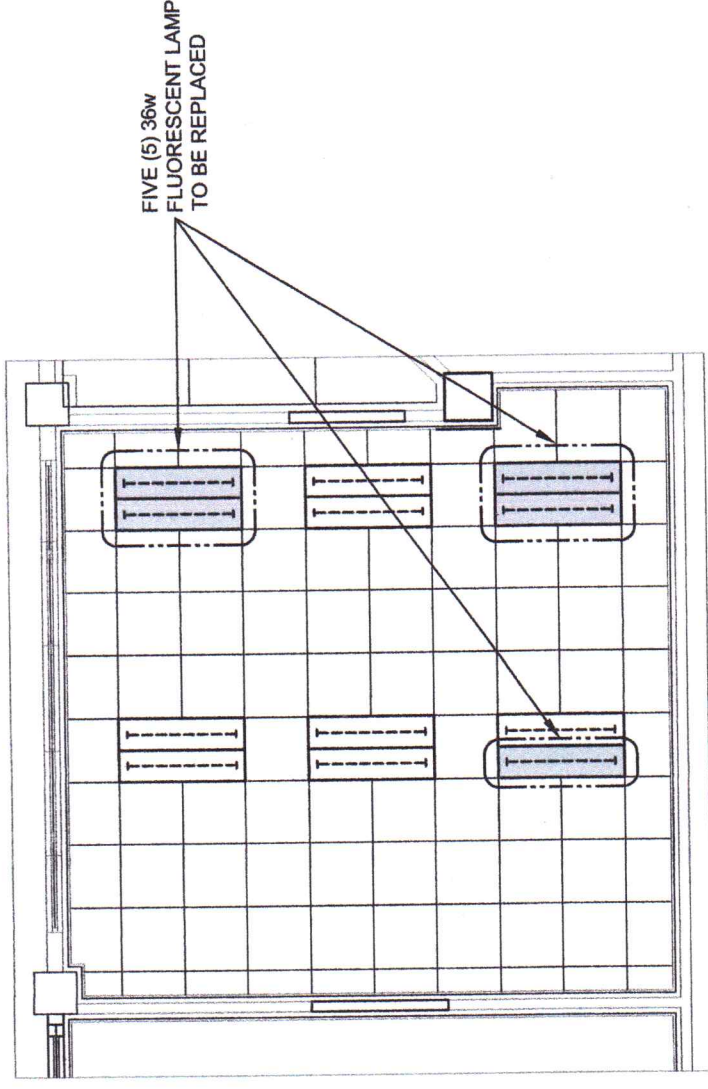

LIGHTING LAYOUT (OPM)
BLOW-UP PLAN
SCALE 1 : 70m

PROJECT TITLE: LOCATION: PMO BICOL, RAWIS, LEGAZPI CITY			MAINTENANCE OF PMO FACILITIES			SHEET NO.:	
PREPARED BY: JEAN PAULA F. DE LOS SANTOS ARCHITECT II			CHECKED/REVIEWED BY: CHRISTOPHER M. CADAG SUPERVISING ENGINEER A			APPROVED: MA. MAGNOLIA SISON-REQUEJO PORT MANAGER	
PORT MANAGEMENT OFFICE OF BICOL Regional Government Center, Rawis, Legazpi City			RECOMMENDING APPROVAL: JOHN S. DE LOS SANTOS ACTING DIVISION MANAGER, ESD			5 7 JUNE 2022	