


01.1 VICINITY MAP
SCALE 1:NTS METERS

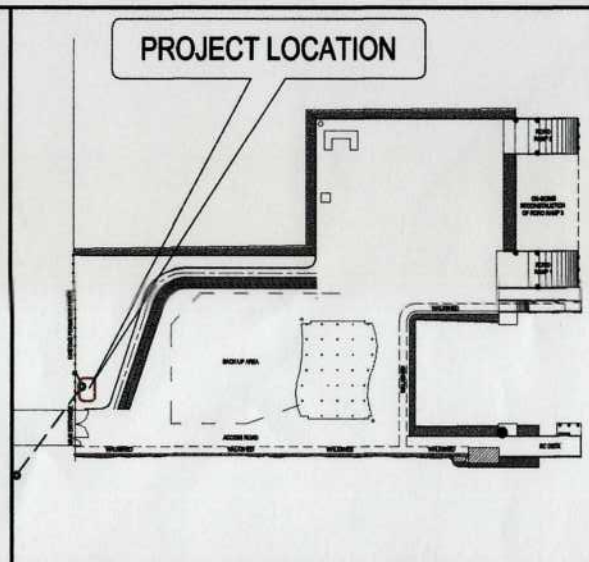


01.2 PROJECT LOCATION PLAN
SCALE 1:2500 METERS

SHT. NO.	DESCRIPTION
01	VICINITY MAP / LOCATION PLAN / SHEET CONTENTS / TEMPORARY OFFICE CONTAINER OFFICE ARRANGEMENT
02	ELEVATION / SINGLE LINE DIAGRAM / STRUCTURE DETAIL FOR THE CONC. PEDESTAL FOR TRANSFORMER SECONDARY LINE

01.3 SHEET CONTENTS
SCALE 1:NTS METERS

- TRANSFORMER
- PANEL BOARD
- CIRCUIT BREAKER
- KILOWATT HOUR METER
- SERVICE ENTRANCE CAP

01.4 LEGEND
SCALE 1:NTS METERS

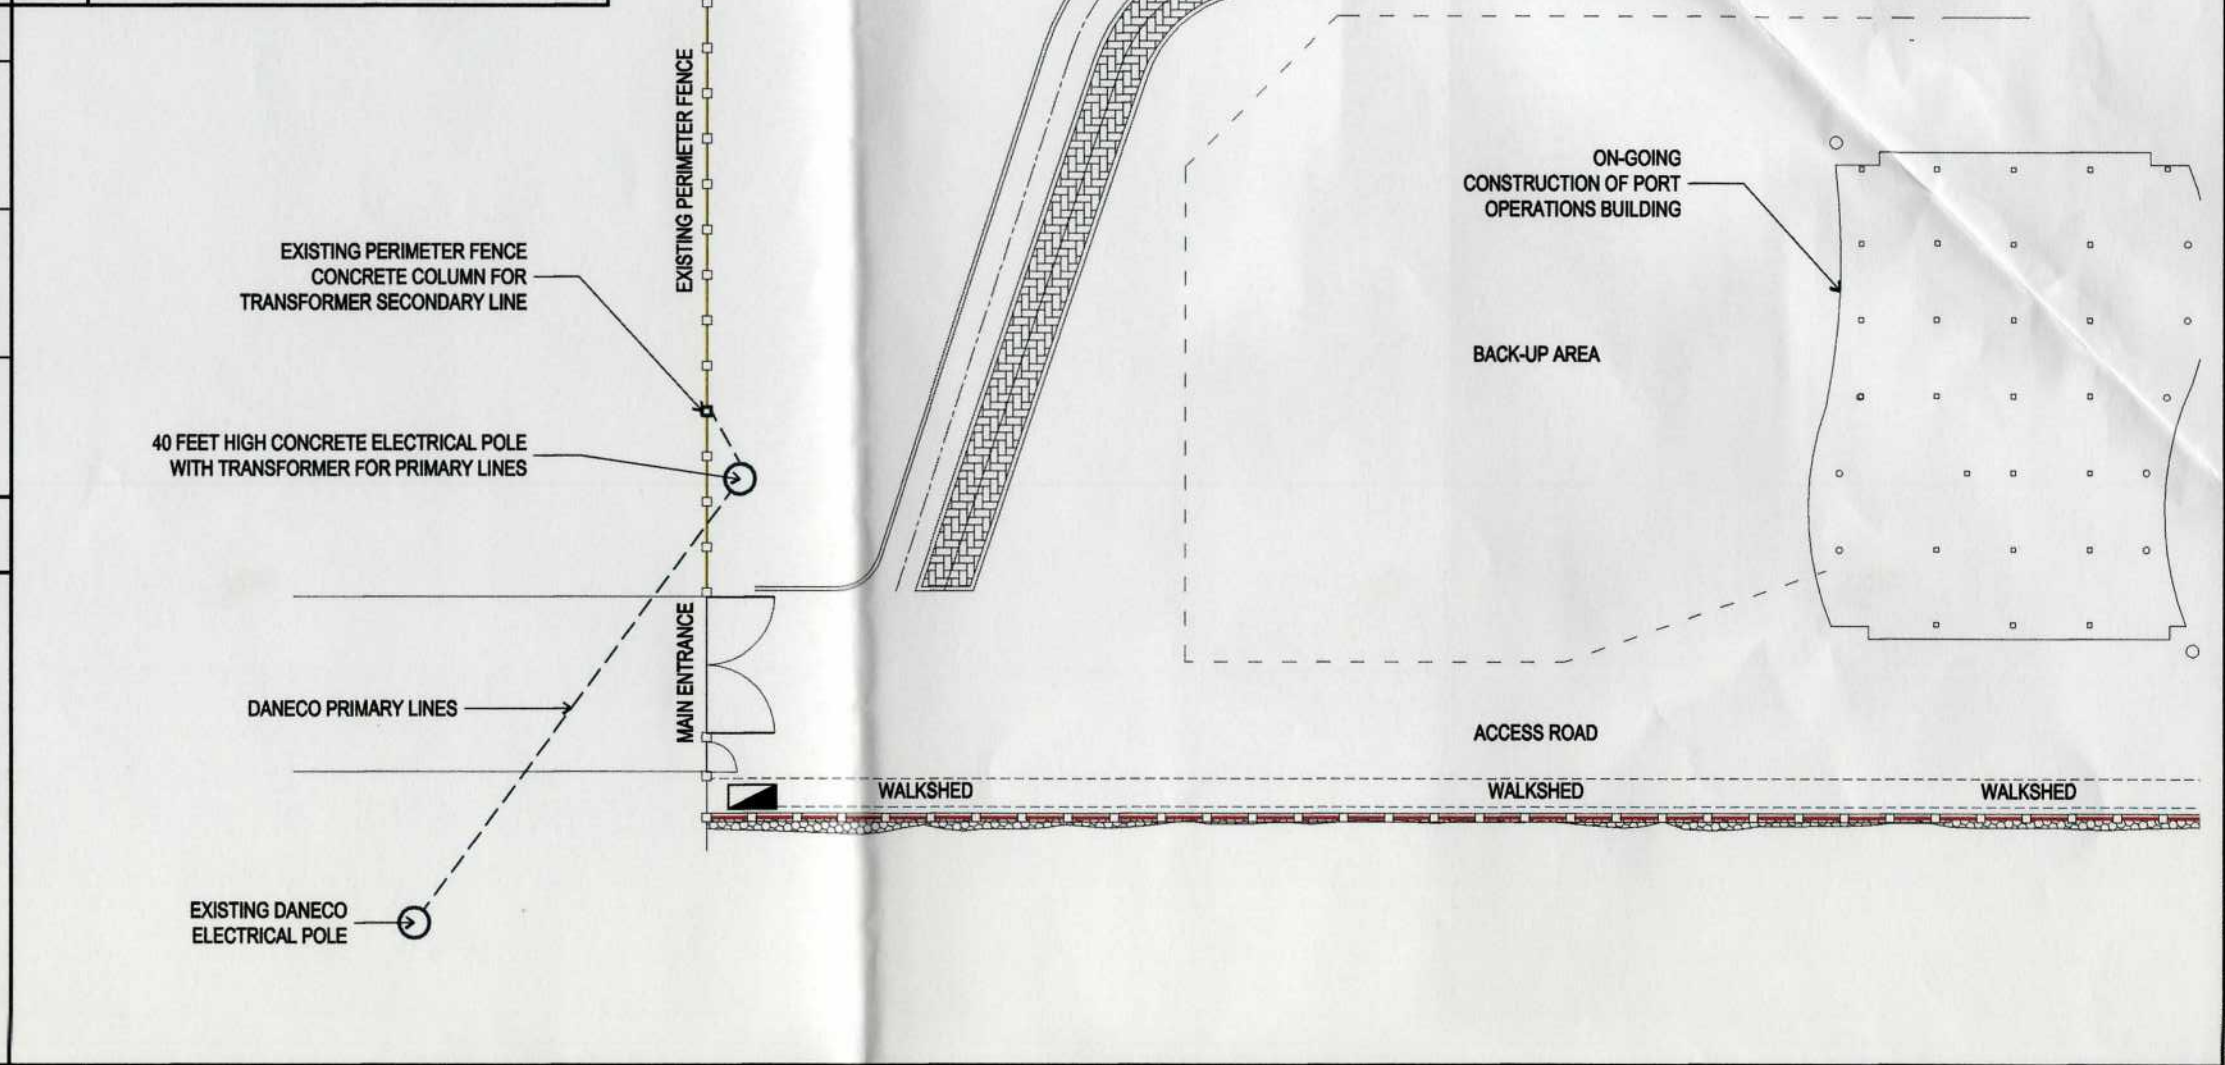

01.5 BABAK PORT DEVELOPMENT PLAN-ELECTRICAL LAYOUT
SCALE 1:500 METERS

	PREPARED BY:	CHECKED AND REVIEWED BY:	RECOMMENDING APPROVAL BY:	APPROVED BY:	OWNER:	PROJECT TITLE:	REVISIONS	SHEET NO.	OF
	VICTOR A. JASPE ENGINEERING ASSISTANT-A	EDELPETER L. DELA ROSA ACTING SENIOR ENGINEER A	ASTERIO C. GALLARDO, JR. ESD MANAGER	ANALEE G. AGUILA PORT MANAGER	ANALEE G. AGUILA PORT MANAGER	PROVISION OF ELECTRICAL POLE AND DISTRIBUTION TRANSFORMER AT THE PORT OF BABAK	DATE	01	2
						LOCATION:	ADDENDUM		
						BABAK PORT, IGACOS, DAVAO DEL NORTE			

