

PHILIPPINE  
PORTS  
AUTHORITY



TITLE:

IMPROVEMENT OF PSD OFFICE  
PSD VIEW DECK

DAPITAN, ZAMBOANGA DEL NORTE

SCALE: NTS

PREPARED BY:

AR. MOHAMMAD A. ESPINA  
ELECTRICIAN FOREMAN  
(ICR)

CHECKED BY:

ENGR. BRYAN E. BALLON  
SENIOR ENGINEER-A

REVIEWED BY:

ENGR. DIOSDADO U. ARANAYDO  
PRINCIPAL ENGINEER-A

RECOMMENDING APPROVAL:

ENGR. ABDURASAD S. HASAN  
ESQ. MANAGER

APPROVED BY:

ENGR. SUBANRIO K. LIM  
PORT MANAGER

SHEET NO.


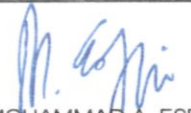




01

08






# PERSPECTIVE


	<p>TITLE:</p> <p>IMPROVEMENT OF PSD OFFICE PSD VIEW DECK</p> <p>DAPITAN, ZAMBOANGA DEL NORTE</p> <p>SCALE: NTS</p>	<p>PREPARED BY:</p> <p></p> <p>AR. MOHAMMAD A. ESPINA ELECTRICIAN FOREMAN (COS)</p>	<p>CHECKED BY:</p> <p></p> <p>ENGR. BRYAN E. BALLON SENIOR ENGINEER-A</p>	<p>REVIEWED BY:</p> <p></p> <p>ENGR. DIOSDADO U. ARANAYDO PRINCIPAL ENGINEER-A</p>	<p>RECOMMENDING APPROVAL:</p> <p></p> <p>ENGR. ABDURASAD S. HASAN ESD MANAGER</p>	<p>APPROVED BY:</p> <p></p> <p>ENGR. SUBANRO LIM PORT MANAGER</p>	<p>SHEET NO.</p> <p>02</p> <p>08</p>
---	--	--	--	---	--	--	--------------------------------------



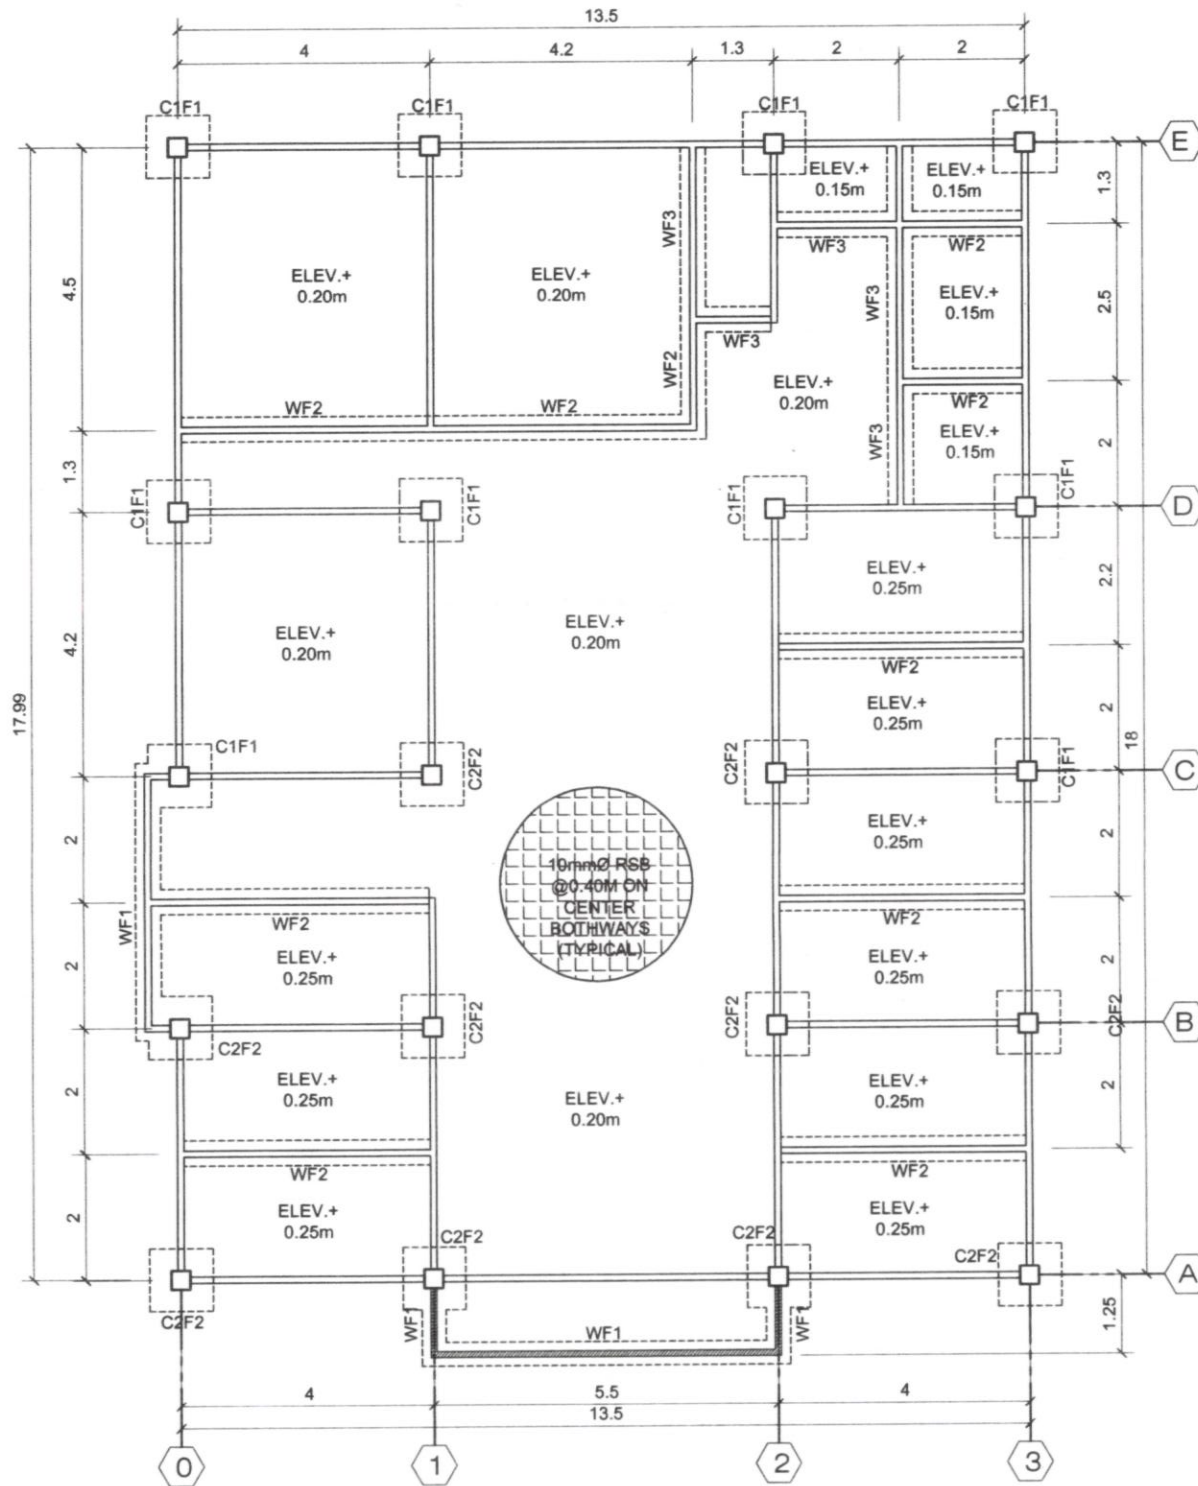

EXISTING FOUNDATION PLAN

SCALE: 1:100

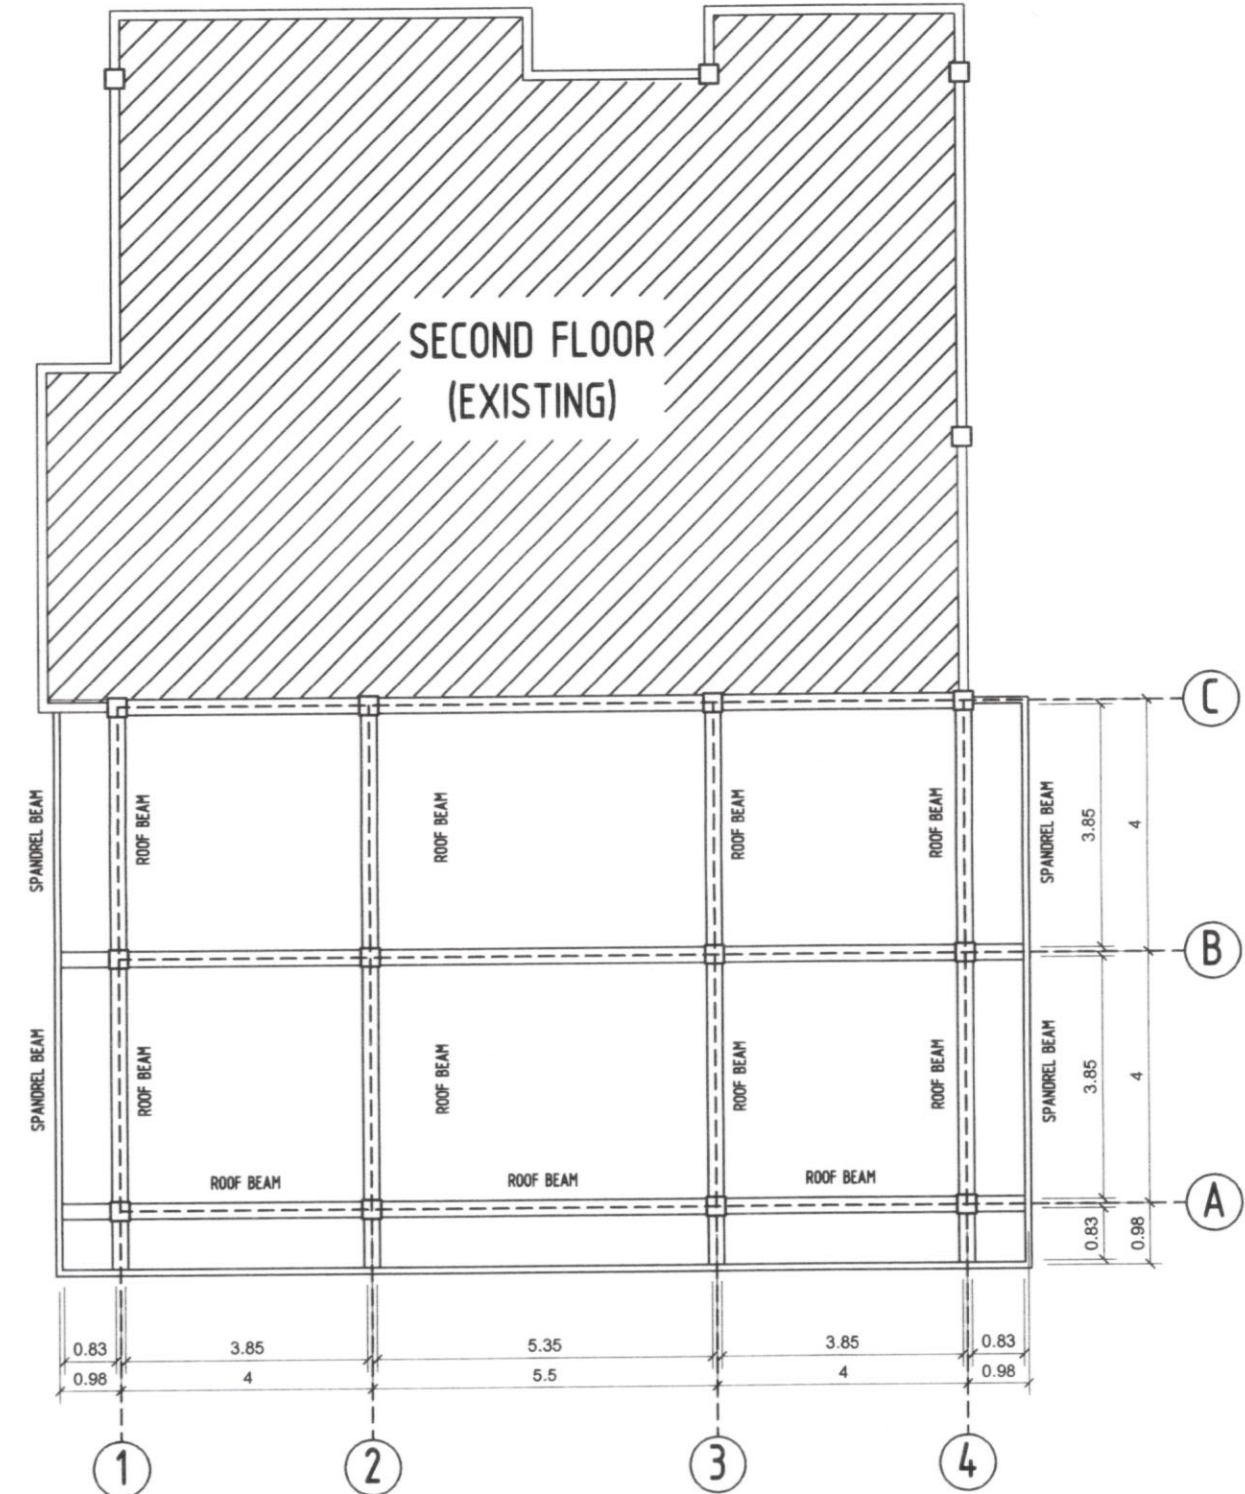

GF EXISTING ROOF BEAM LAYOUT PLAN

SCALE: 1:100



PHILIPPINE  
PORTS  
AUTHORITY



TITLE:  
IMPROVEMENT OF PSD OFFICE  
PSD VIEW DECK

CAPTAIN, ZAMBOANGA DEL NORTE

SCALE: NTS

PREPARED BY:

AR. MOHAMMAD A. ESPINA  
ELECTRICIAN FOREMAN  
(COB)

CHECKED BY:

ENGR. BRYAN E. BALLON  
SENIOR ENGINEER-I

REVIEWED BY:

ENGR. DIOSDADO U. ARANAYDO  
PRINCIPAL ENGINEER-A

RECOMMENDING APPROVAL:

ENGR. ABDURASAD S. HASAN  
SEO MANAGER

APPROVED BY:


ENGR. SUBANRIO T. LIM  
PORT MANAGER

SHEET NO.

03

08



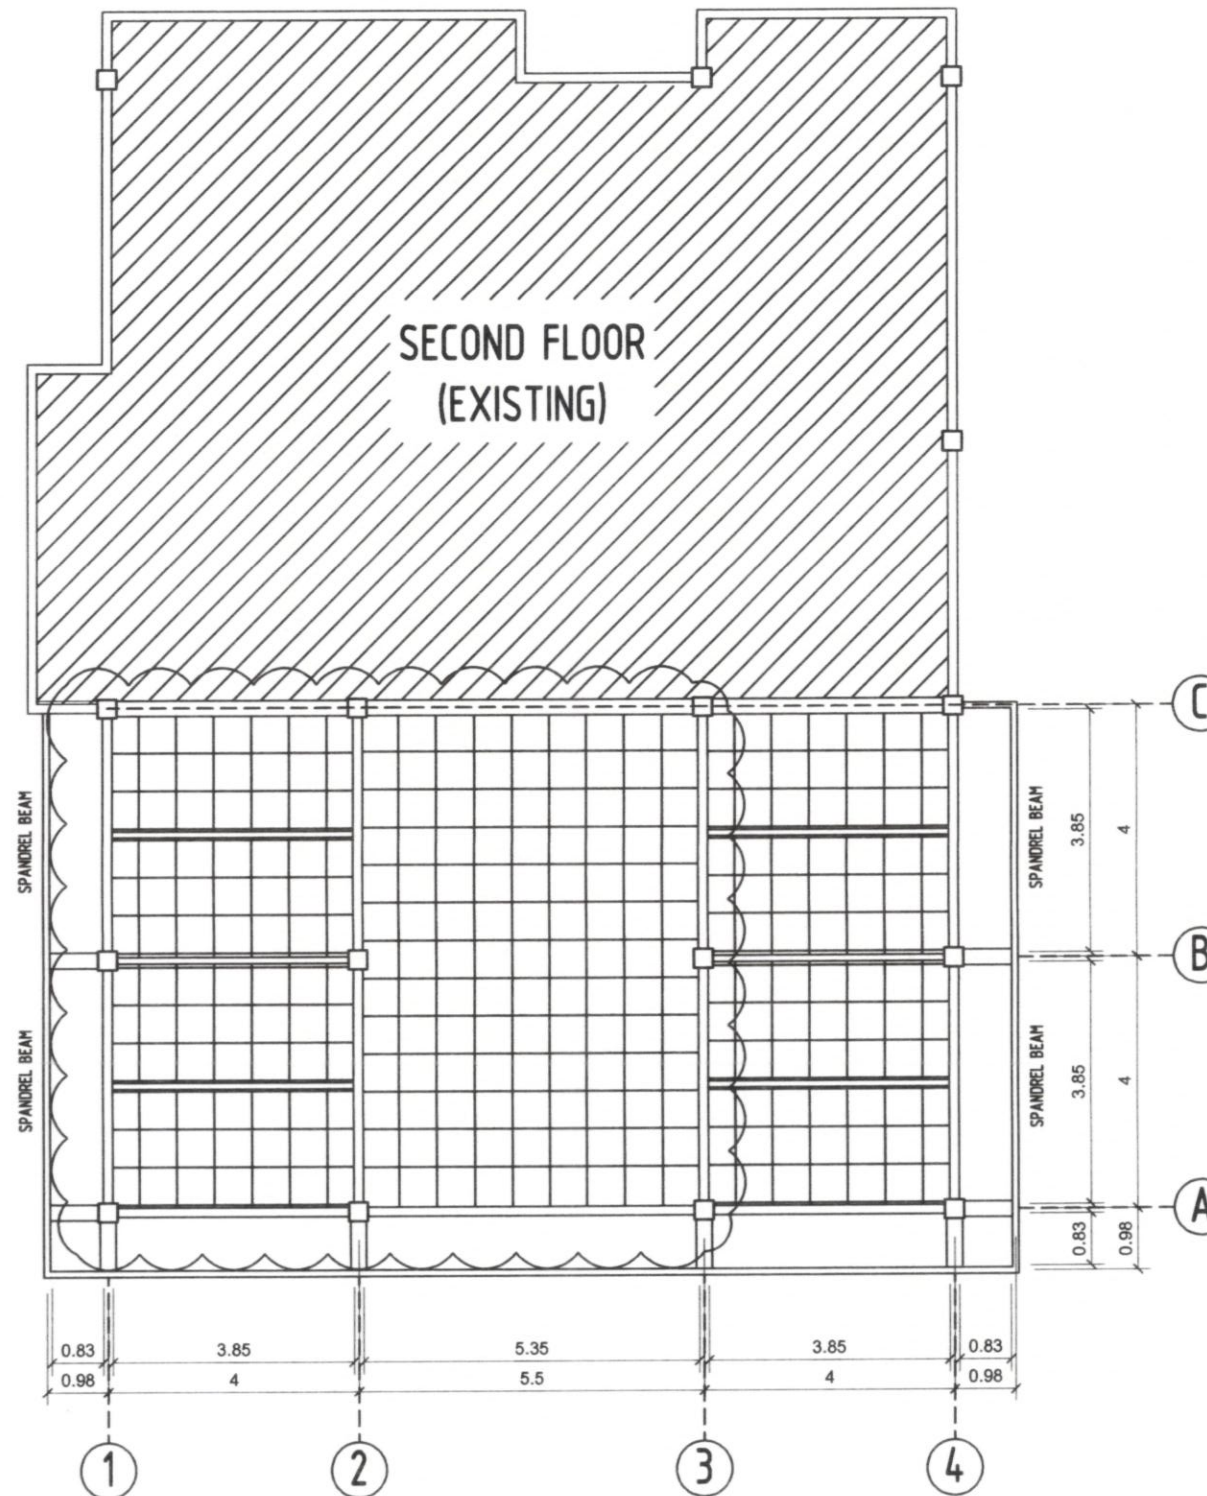

# EXISTING REFLECTED CEILING PLAN (TO BE REMOVED)

SCALE: 1:100



TITLE:	PREPARED BY:	CHECKED BY:	REVIEWED BY:	RECOMMENDING APPROVAL:	APPROVED BY:	SHEET NO.
IMPROVEMENT OF PSD OFFICE PSD VIEW DECK	AR. MOHAMMAD A. ESPINA ELECTRICIAN FOREMAN (COB)	ENGR. BRYAN E. BALLON SENIOR ENGINEER-A	ENGR. DIOSDADO U. ARANAYDO PRINCIPAL ENGINEER-A	ENGR. ABDURASAD S. HASAN EEO MANAGER	ENGR. SUBANRIO LIM PORT MANAGER	04 08
DAPITAN, ZAMBOANGA DEL NORTE	SCALE: NTS					