

**PHILIPPINE
PORTS
AUTHORITY**



PORT MANAGEMENT OFFICE - MARINDUQUE/QUEZON

CONSTRUCTION DRAWINGS


**MAINTENANCE OF PASSENGER
TERMINAL BUILDING - 1, WELCOME
ARCH AND GUARDHOUSE**

PORT OF BALANACAN

MOGPOG, MARINDUQUE



VICINITY MAP
NOT TO SCALE

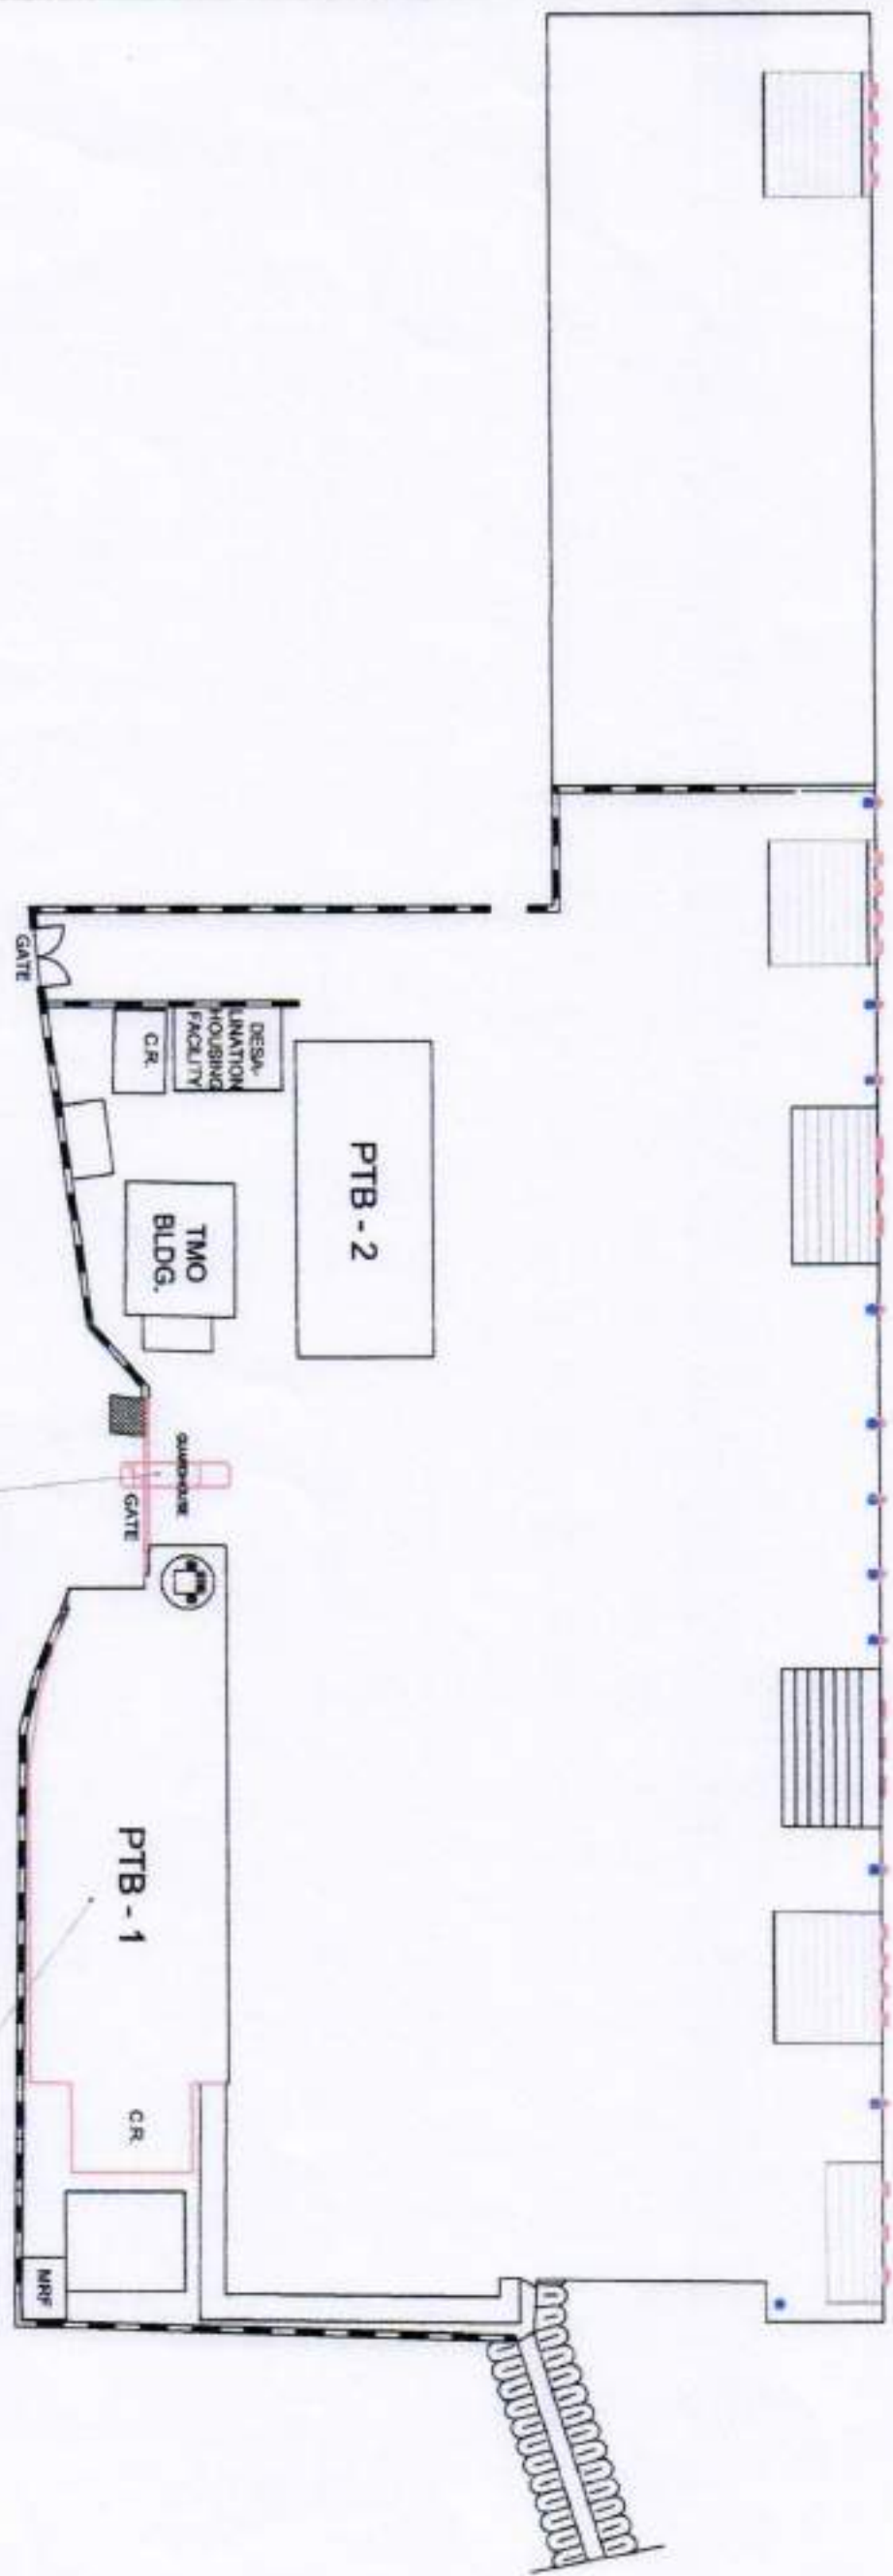


MAINTENANCE OF GUARDHOUSE AND GATE
- REPAIR/REPLACEMENT OF DAMAGED/MISSING ASP CROWNS AND LIGHTING FIXTURES
- REPAIR/REPLACEMENT OF DAMAGED WINDOW AT GUARDHOUSE

MAINTENANCE OF PTB - 1
- DAMAGED CEILING
- DAMAGED STEEL WINDBREAKER
- LEAKING CONCRETE GUTTER
- REPAINTING OF EXTERIOR WALLS
- DAMAGED PPA LOGO

 PHILIPPINE PORTS AUTHORITY PORT MANAGEMENT OFFICE - MARQUEZ	PROJECT LOCATION: MAINTENANCE OF PASSENGER TERMINAL BUILDING - 1, WELCOME ARCH AND GUARDHOUSE PORT OF BALANACAN MOGPOG, MARINIQUE	PREPARED BY:  MARK ANDREW S. PINEDA SENIOR ENGINEER A	REVIEWED/RECOMMENDING APPROVAL:  RAUL A. LIBATIQUE ACTING ESD MANAGER	APPROVED:  For: ELADIO P. FORTANADA PORT MANAGER	SHEET CONTENTS • DEVELOPMENT PLAN	SHEET NO. 1 / 5
---	---	---	---	--	--------------------------------------	---------------------------

NOTE:
TURNING OVER OF ALL REPLACED PERFORATED
CEILING PANEL BOARD MUST BE COORDINATED
WITH ENGINEERING SERVICES DIVISION

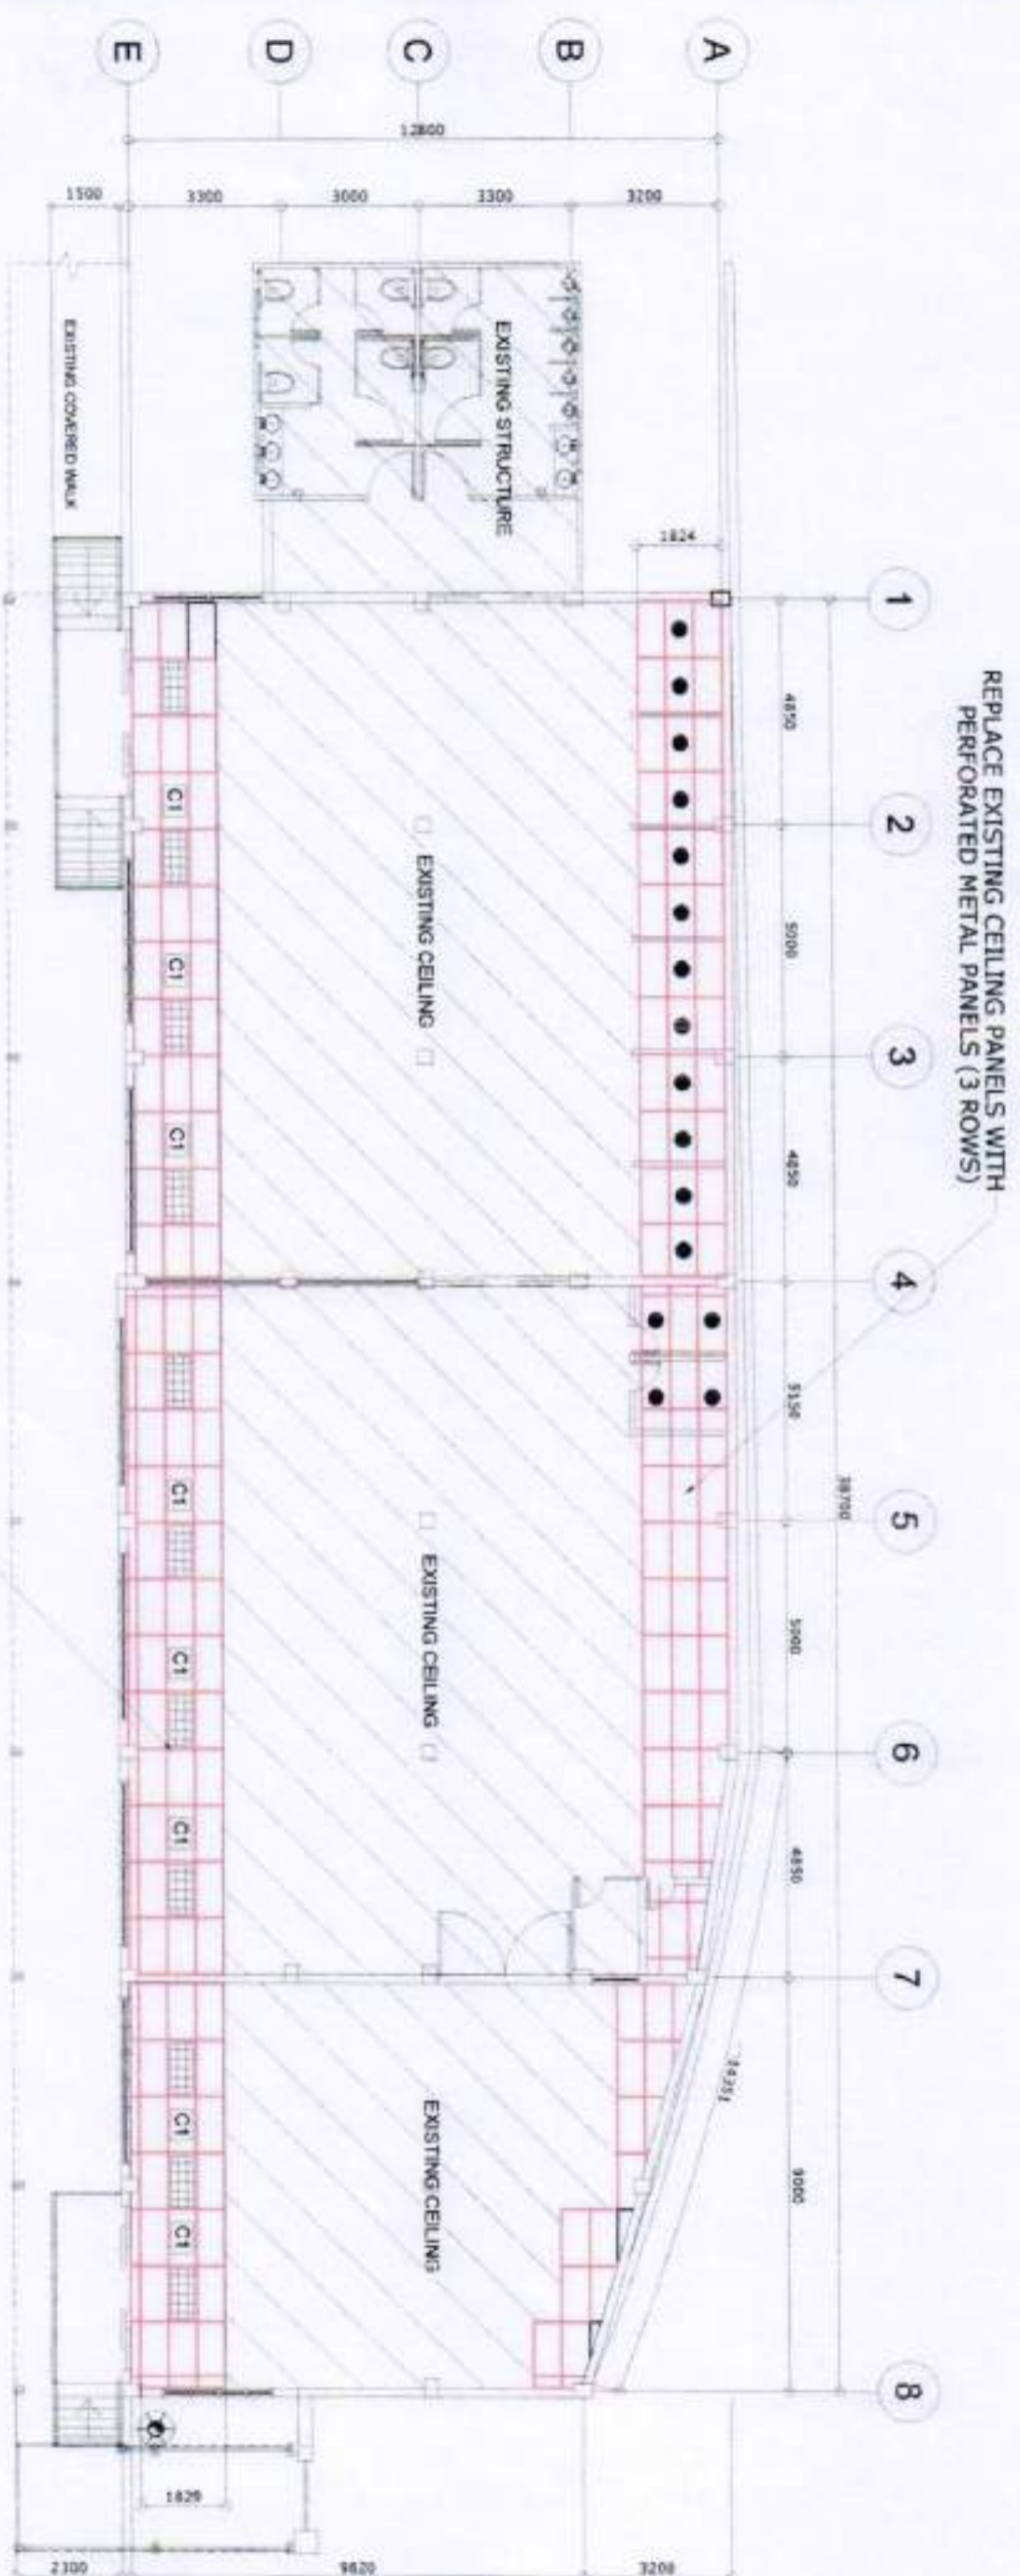

REPLACE EXISTING CEILING PANELS WITH
PERFORATED METAL PANELS (4 ROWS)

LEGEND:


PERFORATED METAL PANELS, 2' x 4' x 0.70 mm.,
C1 BONE WHITE, OR EQUIVALENT

PTB-1 REFLECTED CEILING PLAN

SCALE

1:150

<p>PHILIPPINE PORTS AUTHORITY</p> <p>PORT MANAGEMENT OFFICE - MARQUEZ</p>	<p>PROJECT LOCATION: MAINTENANCE OF PASSENGER TERMINAL BUILDING - 1, WELCOME ARCH AND GUARDHOUSE PORT OF BALANACAN MOGPOG, MARINOUQUE</p>	<p>PREPARED BY: MARK ANDREW S. PINEDA SENIOR ENGINEER A</p>	<p>REVIEWED/RECOMMENDING APPROVAL: RAUL A. LIBARTOUE ACTING ESD MANAGER</p>	<p>APPROVED: FRANCIS GONZALEZ PORT MANAGER</p>	<p>SHEET CONTENTS PTB-1 REFLECTED CEILING PLAN 2 / 5</p>
---	---	---	---	--	--

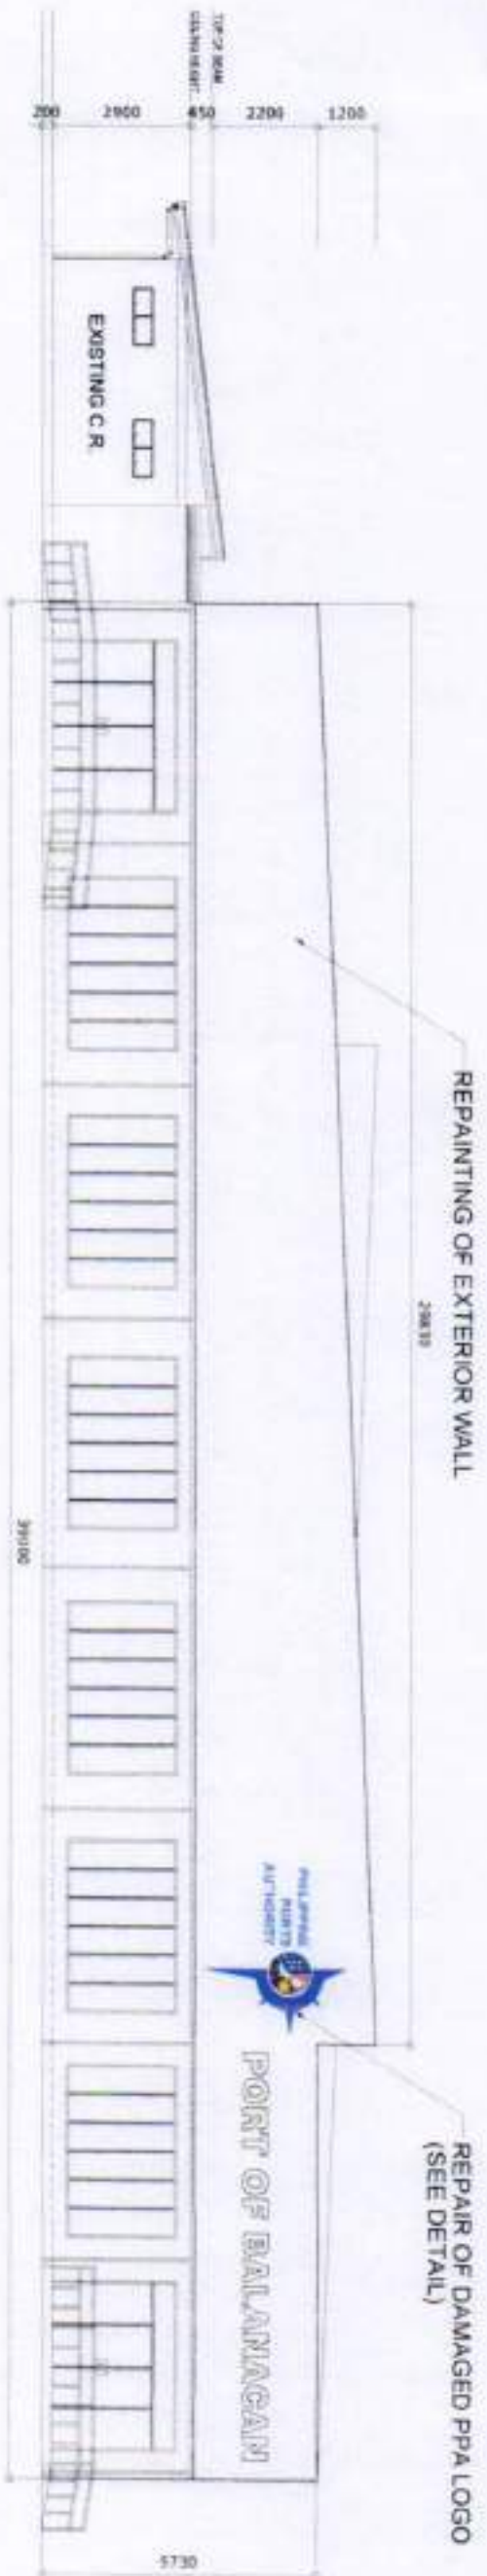

FRONT ELEVATION
SCALE 1:150




RIGHT SIDE ELEVATION
SCALE 1:150




LEFT SIDE ELEVATION
SCALE 1:150

PASSENGER TERMINAL BUILDING - 1

<p>PHILIPPINE PORTS AUTHORITY</p> <p>PORT MANAGEMENT OFFICE - MARQUEZ</p>	<p>PROJECT/LOCATION:</p> <p>MAINTENANCE OF PASSENGER TERMINAL BUILDING - 1, WELCOME ARCH AND GUARDHOUSE</p> <p>PORT OF BALANACAN</p> <p>MOGPOG, MARINIQUE</p>	<p>PREPARED BY:</p> <p><i>[Signature]</i></p> <p>MARK ANDREW S. PINEDA</p> <p>SENIOR ENGINEER A</p>	<p>REVIEWED/RECOMMENDING APPROVAL:</p> <p><i>[Signature]</i></p> <p>RAUL A. LIBATIQUE</p> <p>ACTING ESD MANAGER</p>	<p>APPROVED:</p> <p><i>[Signature]</i></p> <p>FRANCISCO R. BORTALADA</p> <p>PORT MANAGER</p>	<p>SHEET CONTENTS</p> <ul style="list-style-type: none"> PASSENGER TERMINAL BUILDING - 1 FRONT ELEVATION RIGHT SIDE ELEVATION LEFT SIDE ELEVATION 	<p>3 / 5</p>
---	--	---	---	--	---	--------------

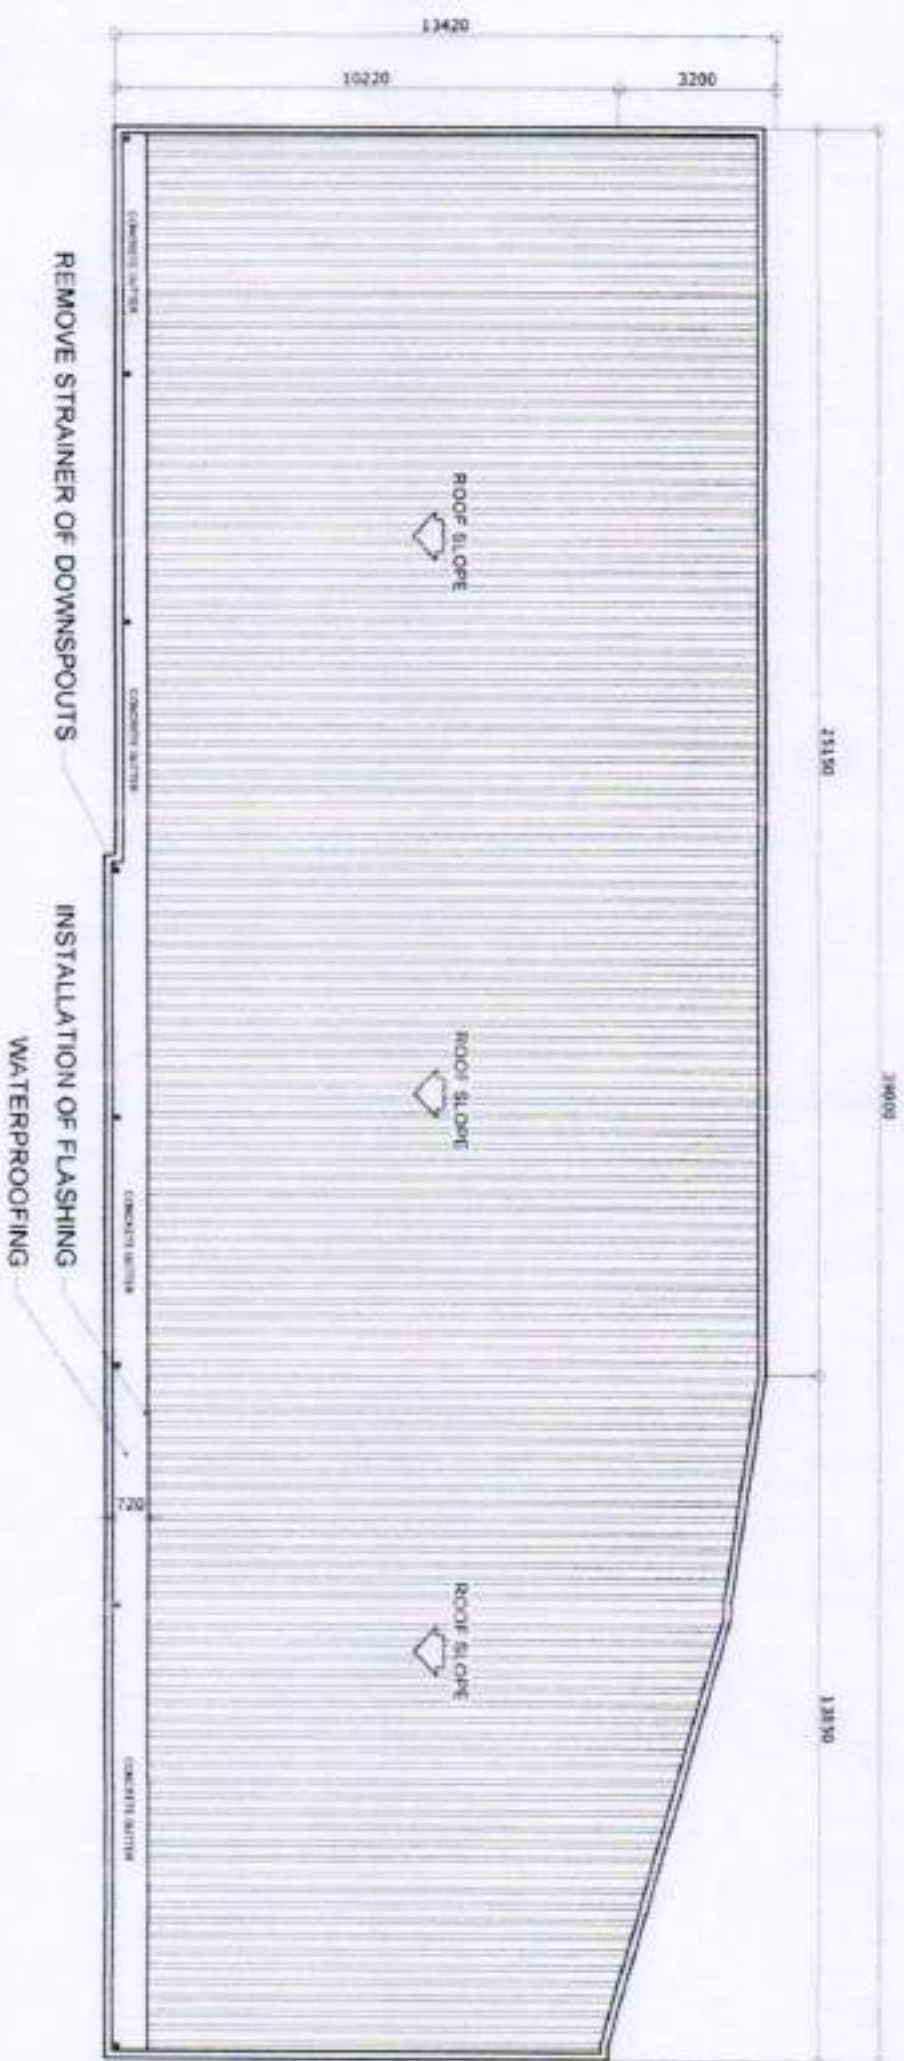


PTB-1 ROOF & DRAINAGE LAYOUT PLAN
SCALE 1:150

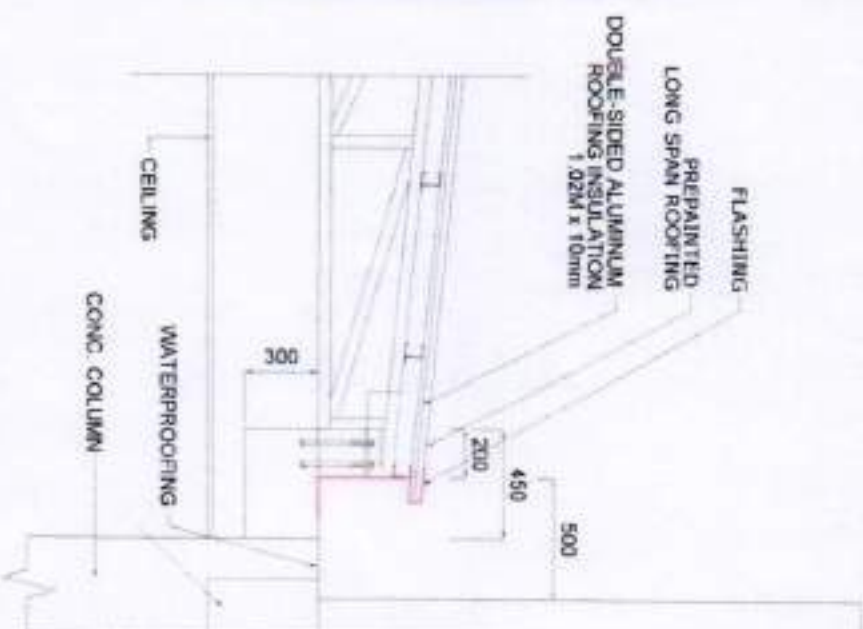

GUTTER DETAIL
SCALE 1:30

<p>PHILIPPINE PORTS AUTHORITY</p>  <p>PORT MANAGEMENT OFFICE - MARQUEZ</p>	<p>PROJECT/LOCATION:</p> <p>MAINTENANCE OF PASSENGER TERMINAL BUILDING - 1, WELCOME ARCH AND GUARDHOUSE</p> <p>PORT OF BALANACAN MOGMOG, MARINOUQUE</p>	<p>PREPARED BY:</p> <p> MARK ANDREW S. PINEDA SENIOR ENGINEER A</p>	<p>REVIEWED/RECOMMENDING APPROVAL:</p> <p> RAUL A. LIBATIQUE ACTING ESD MANAGER</p>	<p>APPROVED:</p> <p> Engr. E. P. FORTAJADA PORT MANAGER</p>	<p>SHEET CONTENTS</p> <ul style="list-style-type: none"> PTB-1 ROOF & DRAINAGE LAYOUT PLAN GUTTER DETAIL 	<p>4 / 5</p>
---	--	---	---	---	--	---------------------

NOTE: WELCOME ARCH IS WRAPPED BY ALUMINIUM COMPOSITE PANEL 4MM THK.
FINISH: POLYETHYLENE (PE) & POLYVINYLIDENE FLUORIDE (PVDF) W/ NANO-TECHNOLOGY

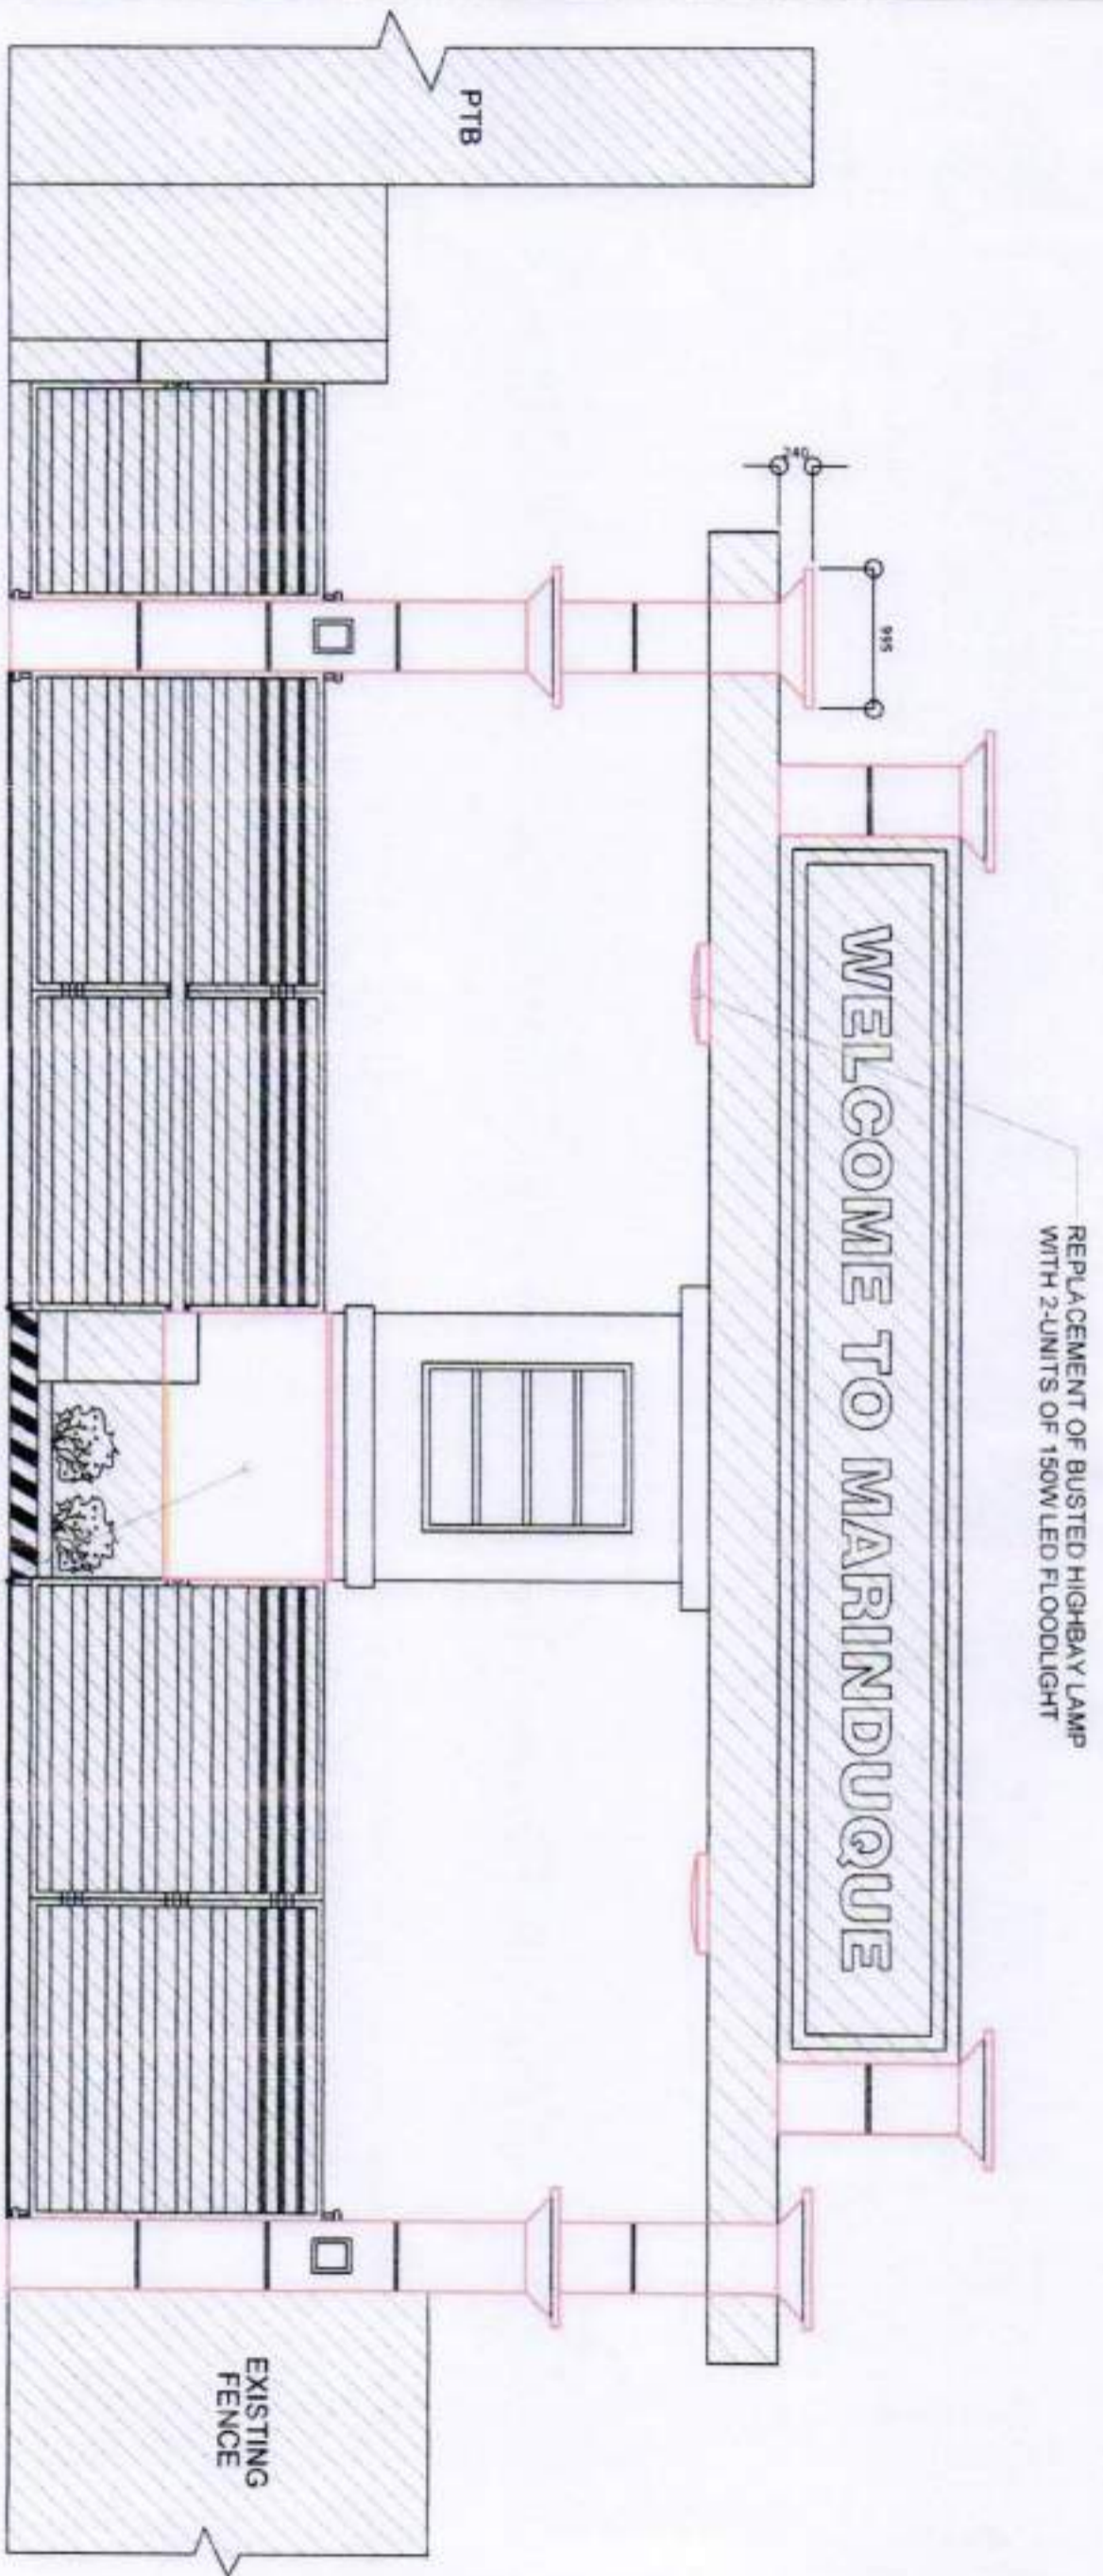

REAR ELEVATION
SCALE 1:50

<p>PHILIPPINE PORTS AUTHORITY</p>  <p>PORT MANAGEMENT OFFICE - MARQUEZ</p>	<p>PROJECT/LOCATION: MAINTENANCE OF PASSENGER TERMINAL BUILDING - 1, WELCOME ARCH AND GUARDHOUSE PORT OF BALMACAN MOOPOG, MARINDUQUE</p>	<p>PREPARED BY:  MARK ANDREW S. PINEDA SENIOR ENGINEER A</p>	<p>REVIEWED/RECOMMENDING APPROVAL:  RAUL A. LIBATIQUE ACTING ESD MANAGER</p>	<p>APPROVED:  MR. ELGIOR P. PORTAJADA PORT MANAGER</p>	<p>SHEET CONTENTS</p> <ul style="list-style-type: none">WELCOME ARCH REAR ELEVATION	<p>5 / 5</p>
---	---	---	---	---	---	--------------