




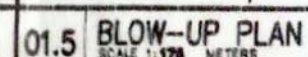


01.3	SHEET CONTENTS
	SCALE 1:20 METERS

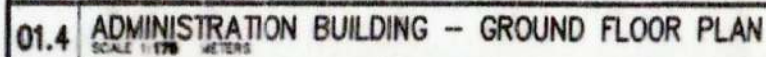


DRAWING AND SPECIFICATION FULLY SIGNED, STAMPED OR SEALED AS INSTRUMENTS OF SERVICE ARE THE PROPERTY OF THE ARCHITECT. WHETHER THE OBJECTS FOR WHICH THEY ARE MADE IS EXECUTED OR NOT, IT SHALL BE UNLAWFUL FOR ANY PERSON WITHOUT THE WRITTEN CONSENT OF THE ARCHITECT: IF THE SAID DOCUMENTS TO DUPLICATE OR TO MAKE COPIES OF THE SAID DOCUMENTS FOR USE IN RESPECT OF AND FOR PROJECTS ON BUILDINGS WHETHER PARTLY OR WHOLLY EXECUTED.

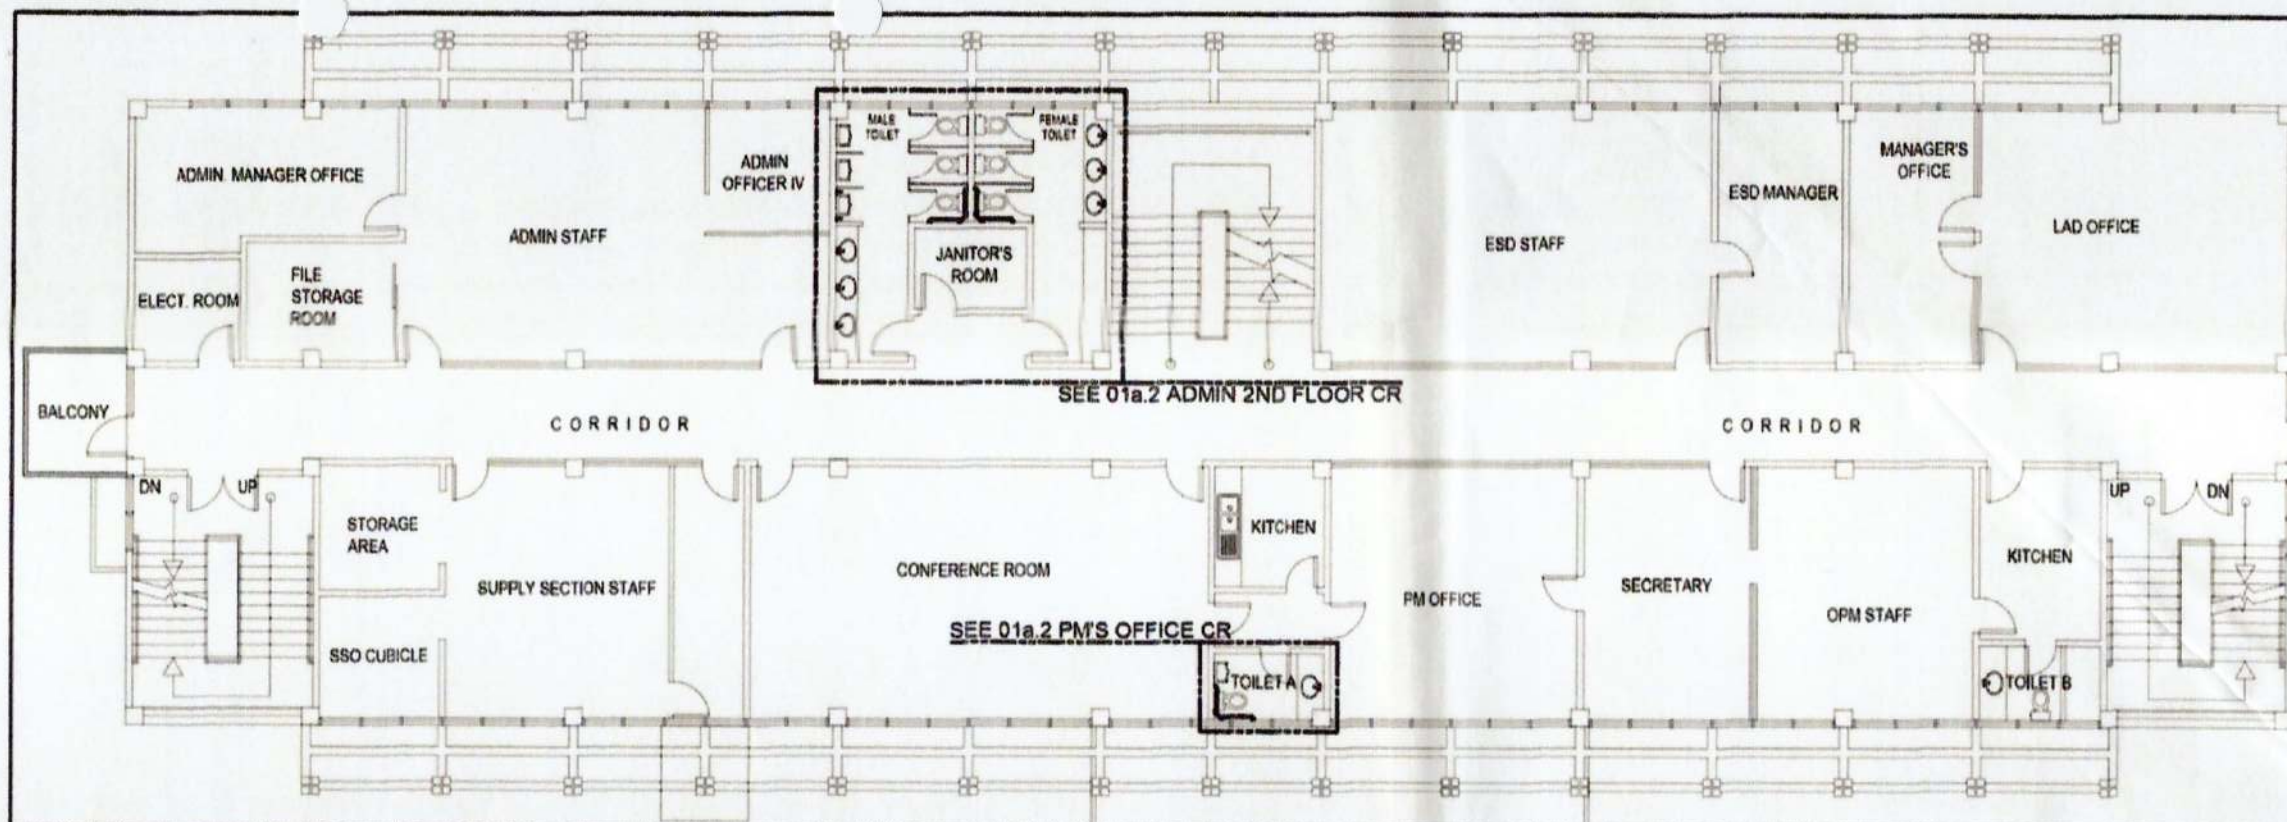


01a.1 ADMIN BUILDING 2ND FLOOR PLAN (LOCATION OF GRAB BARS)
SCALE: 1:175 METERS

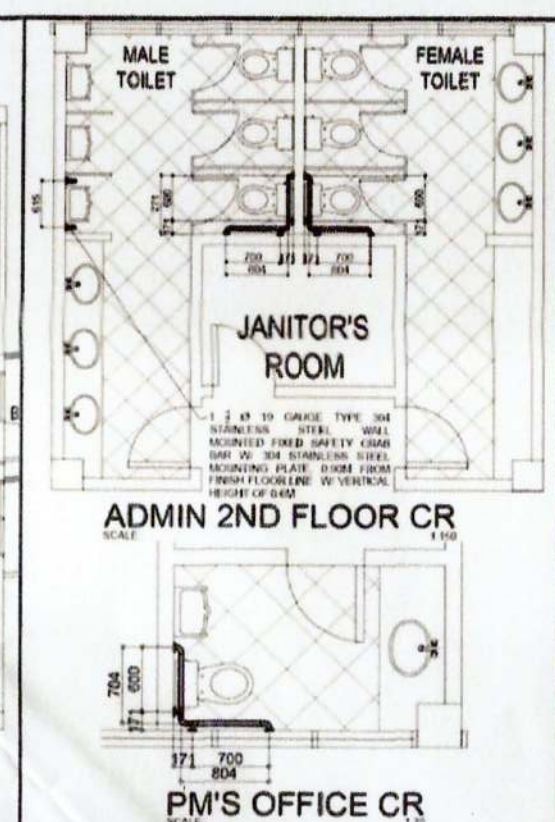

01a.2 BLOW-UP PLAN
SCALE: 1:NTS METERS





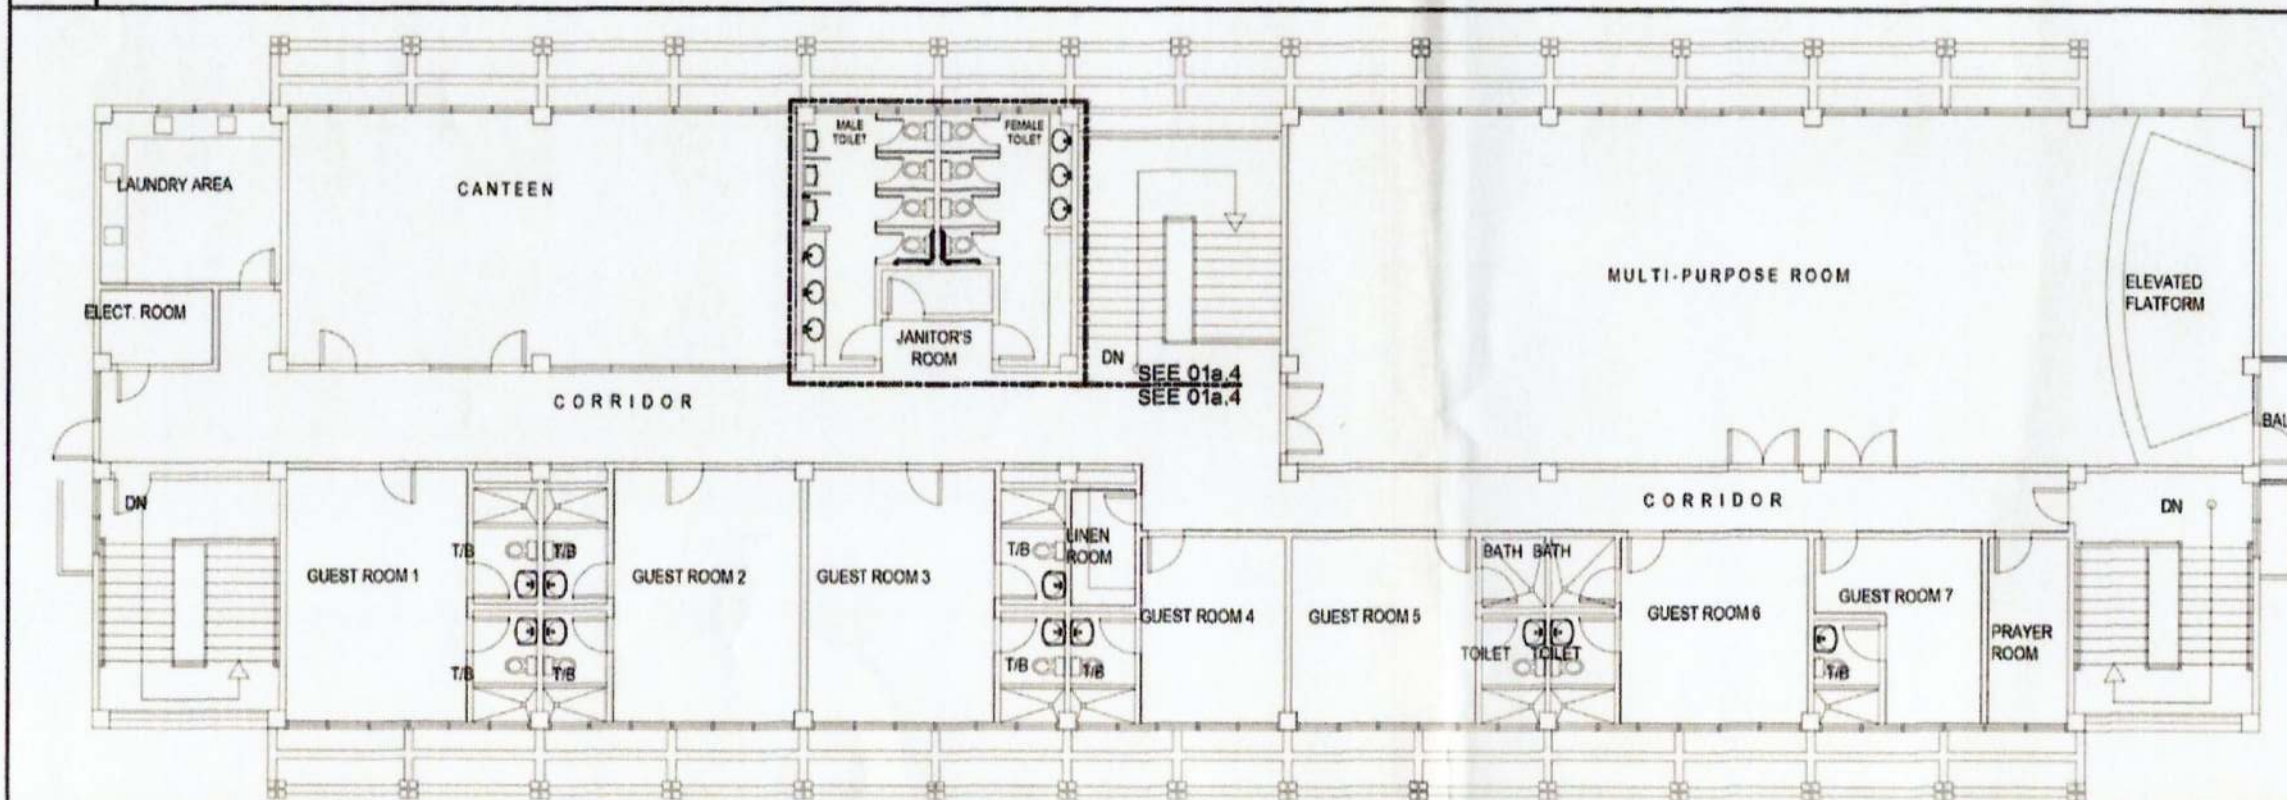




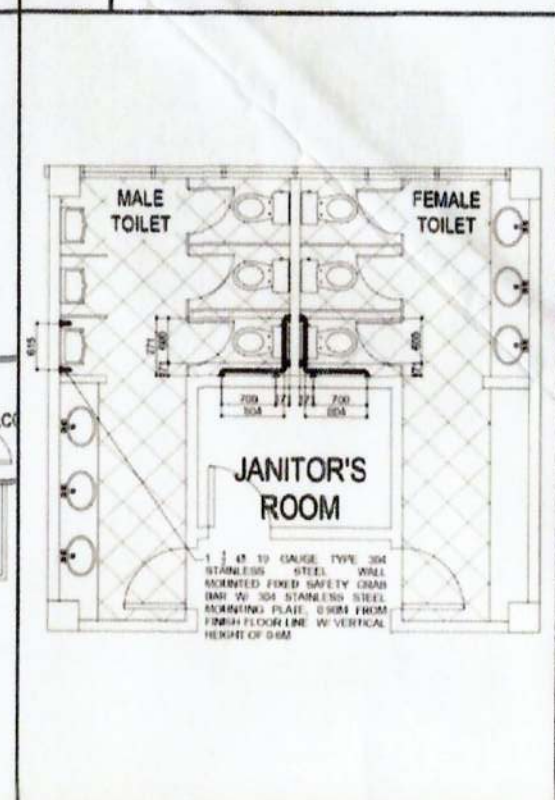


01a.3 ADMIN BUILDING 3RD FLOOR PLAN (LOCATION OF GRAB BARS)
SCALE: 1:175 METERS

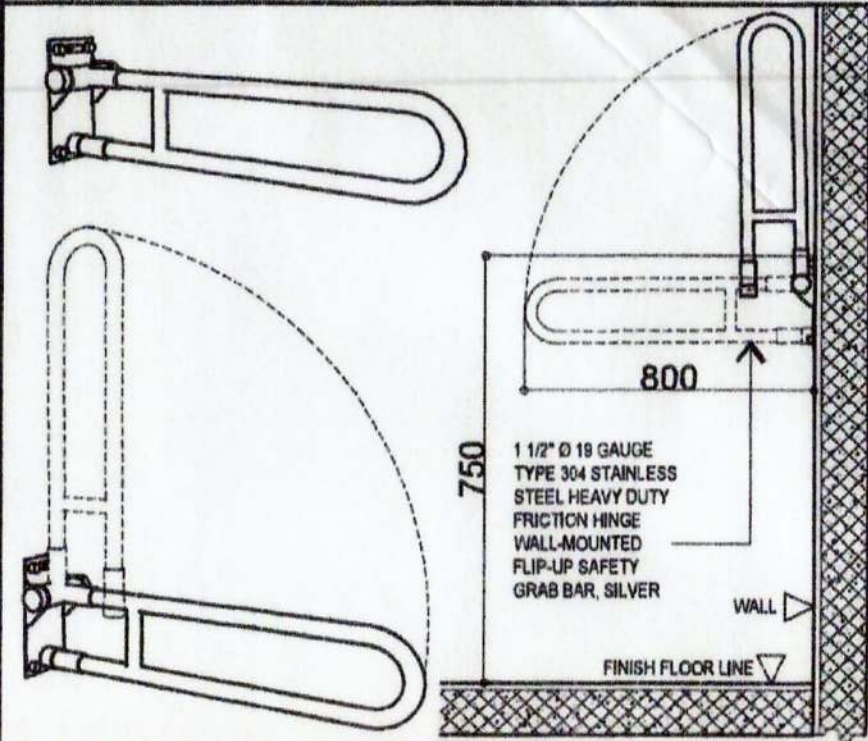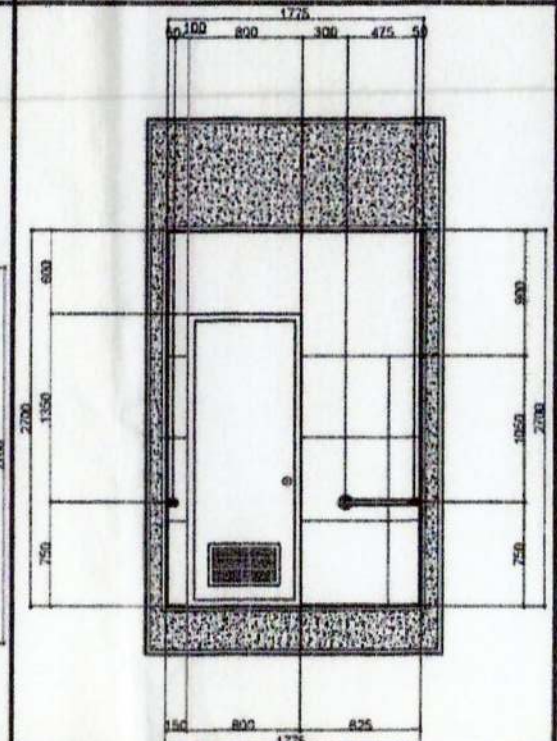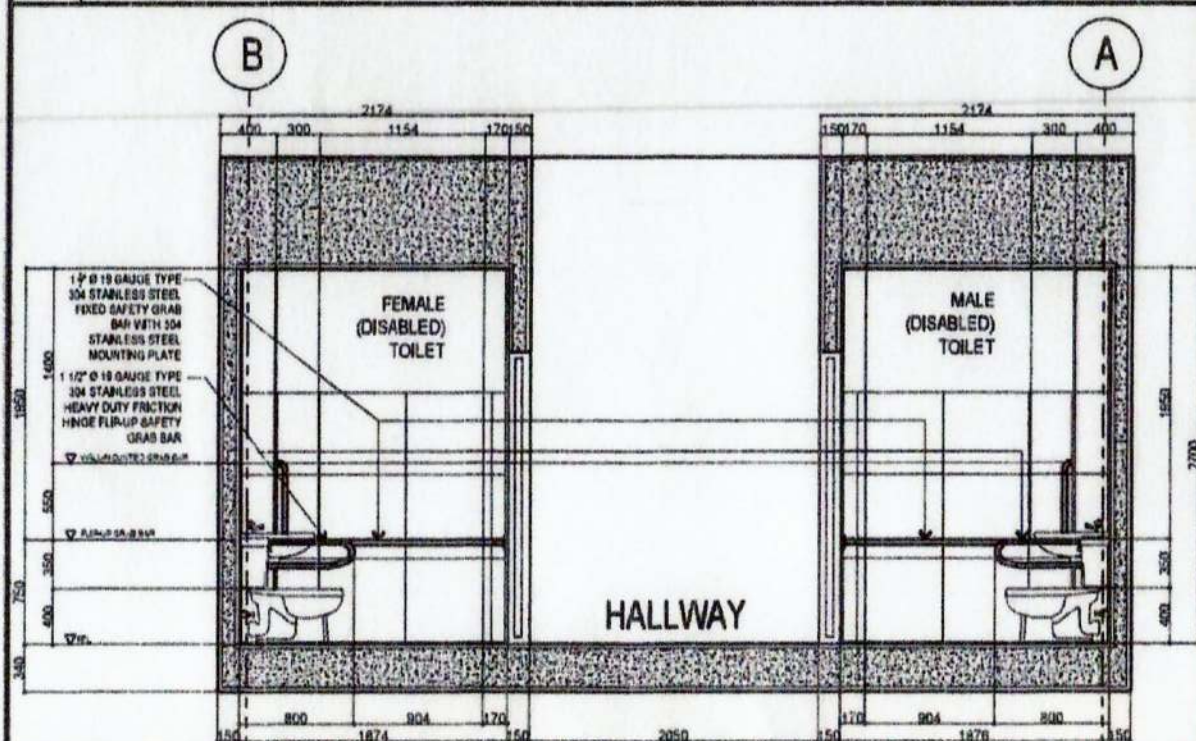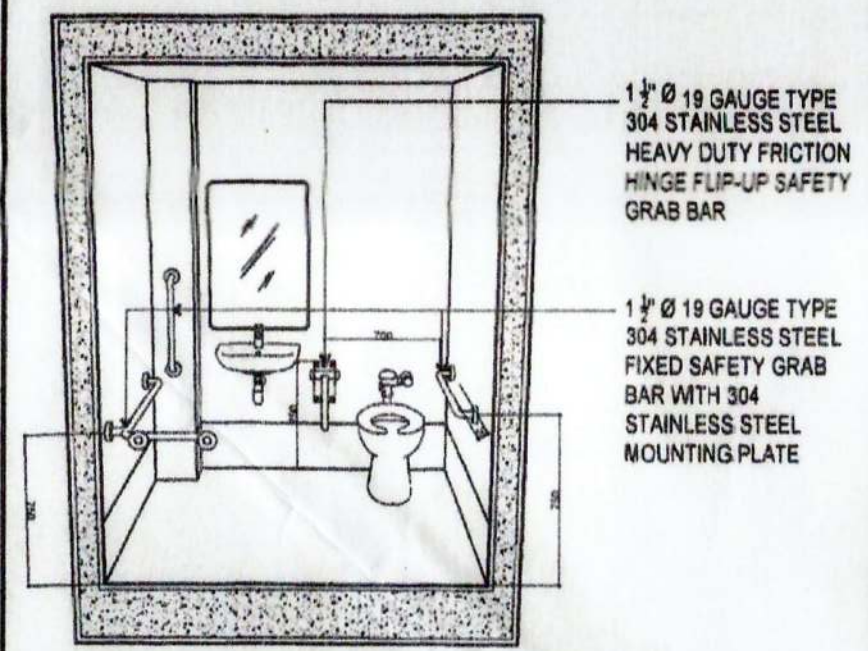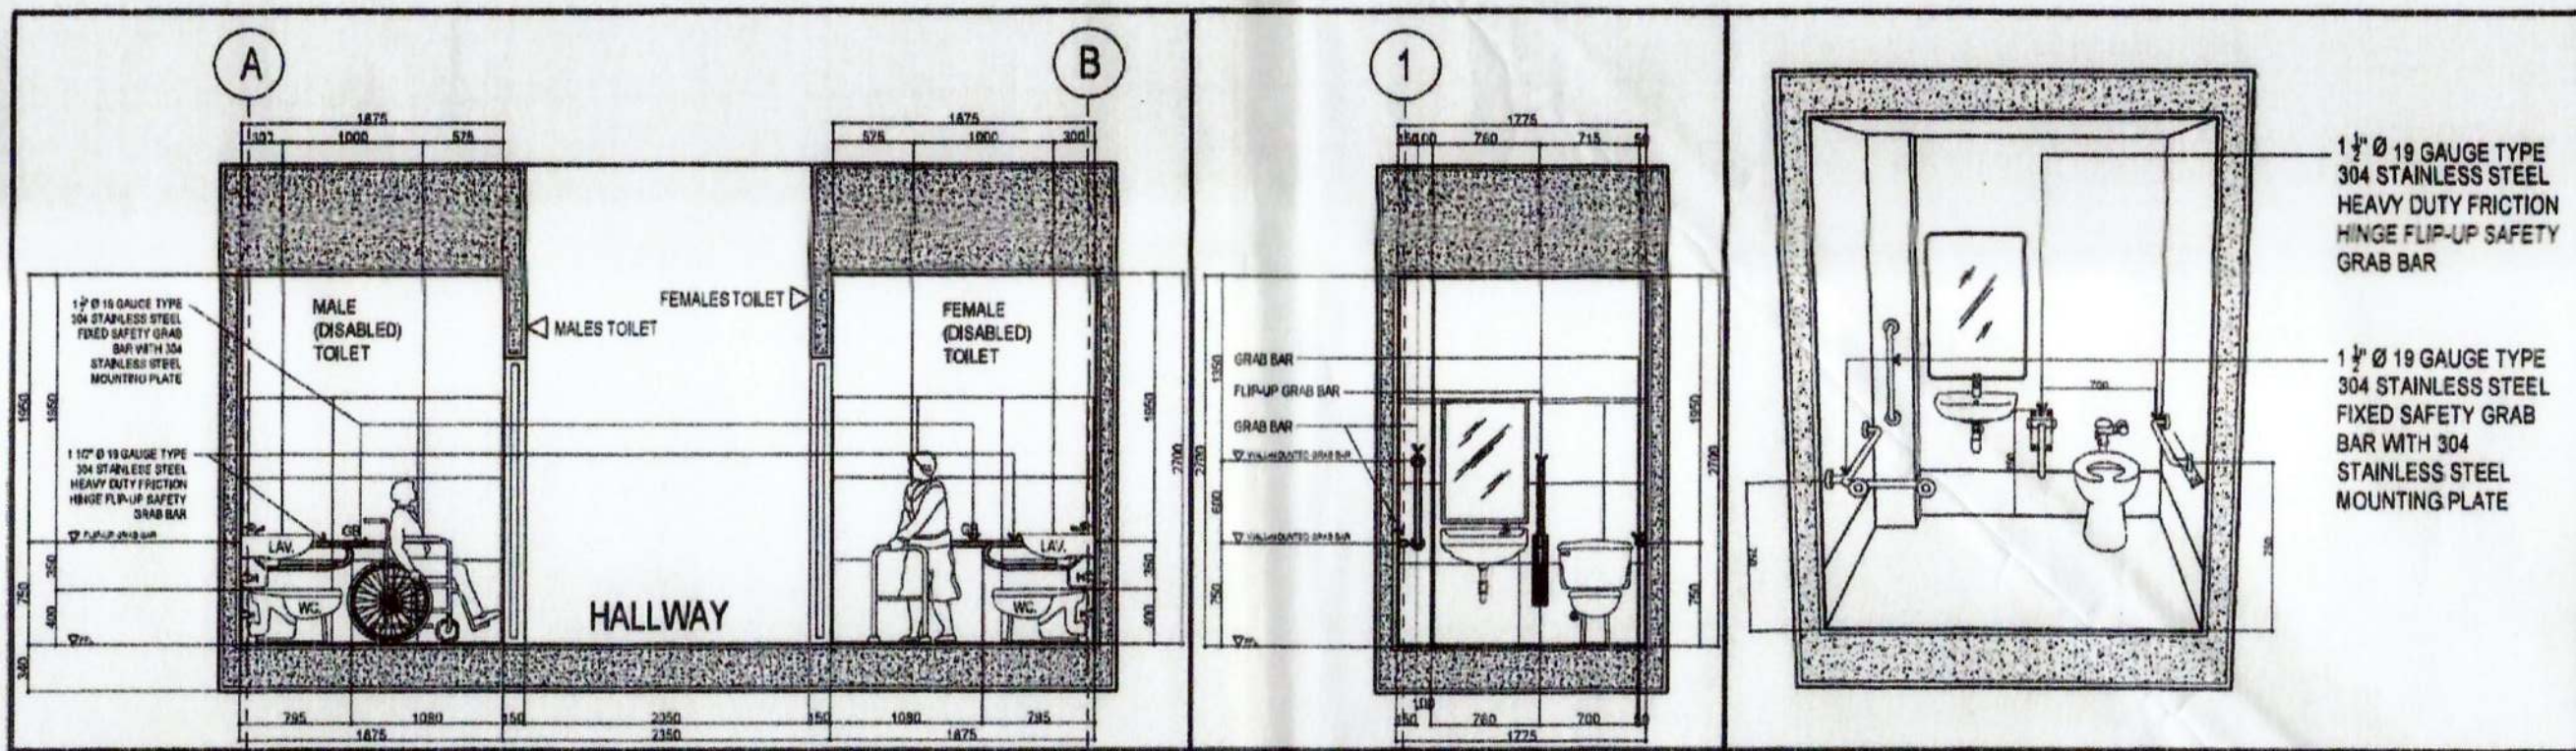

01a.4 BLOW-UP PLAN
SCALE: 1:100 METERS


	PREPARED BY:	CHECKED AND REVIEWED BY:	RECOMMENDING APPROVAL BY:	APPROVED BY:	OWNER:	PROJECT TITLE:	DATE	REVISIONS	SHEET NO.	OF
	 VICTOR A. JASPE ENGINEERING ASSISTANT-A	 LARA SIMONE L. ABA PRINCIPAL ENGINEER	 ASTERIO C. GALLARDO, JR. ESD MANAGER	 ANALEE G. AGUILA PORT MANAGER	ANALEE G. AGUILA PORT MANAGER	PROVISION OF GRAB BAR AT ADMINISTRATIVE, OPERATIONS AND PTB BUILDING	NO. PROJECT - DATE - DATE -	REMARKS	01a 07	CADD BY: J.C.G. DATE: 03/11/2020 DATE: 03/11/2020
					SHEET CONTENTS: ADMIN BLDG 2ND FLOOR PLAN / BLOW-UP PLAN / ADMIN BLDG 3RD FLR PLAN / BLOW-UP PLAN	LOCATION: KM 10 SASA PORT, SASA DAVAO CITY	ADDENDUM			




 PHILIPPINE PORTS AUTHORITY 780 - 0100	PREPARED BY:  VICTOR A. JASPE ENGINEERING ASSISTANT	DESIGN AND REVIEW BY:  LARA SIMONE L. ABO PRINCIPAL ENGINEER A	REVISION APPROVAL BY:  ASTERIO C. GALLARDO, JR. ESD MANAGER	APPROVED BY:  ANALEE G. AQUILA PORT MANAGER	OWNER: ANALEE G. AQUILA PORT MANAGER	PROJECT TITLE: FRONT OF GRAB BAR AT ADMINISTRATIVE OPERATIONS AND P/B BUILDING	REVISIONS DATE: REMARKS: ADDENDUM NO. PROJECT: SHEET NO. OF PROJECT: DRAWING: 02 07 DATE: SCALE: 1:100 1:100
	SHEET CONTENTS: -- -- --						
	LOCATION: RM. 10, SABA PORT AREA, DAVAO CITY						

OWNERS AND SPECIFICATIONS SHALL SIGNIFY, STAMPT, OR SEAL AS INSTRUMENTS OF SUPPORT ARE THE PROPERTY OF THE ARCHITECT. MATERIALS FOR WHICH THEY ARE MADE IS EXCLUDED OR NOT. IT SHALL BE UNLAWFUL FOR ANY PERSON WITHOUT THE WRITTEN CONSENT OF THE ARCHITECT OF THE SAID DOCUMENTS TO DUPLICATE OR TO MAKE COPIES OF THE SAID DOCUMENTS FOR USE IN CONNECTION OF AND FOR PROJECTS OR BUILDINGS WHETHER PARTLY OR WHOLLY EXECUTED. R-4.5.5 SECTION 25


DRAWING AND SPECIFICATION DULY SIGNED, STAMPED OR SEALED AS INSTRUMENTS OF SERVICE ARE THE PROPERTY OF THE ARCHITECT. WHETHER THE OBJECTS FOR WHICH THEY ARE MADE IS EXECUTED OR NOT. IT SHALL BE UNLAWFUL FOR ANY PERSON WITHOUT THE WRITTEN CONSENT OF THE ARCHITECT OF THE SAID DOCUMENTS TO DUPLICATE OR TO MAKE COPIES OF THE SAID DOCUMENTS FOR USE IN REPRODUCTION OF AND FOR PROJECTS OR BUILDINGS WHETHER PARTLY OR WHOLLY EXECUTED. RA 545 SECTION 25(4)

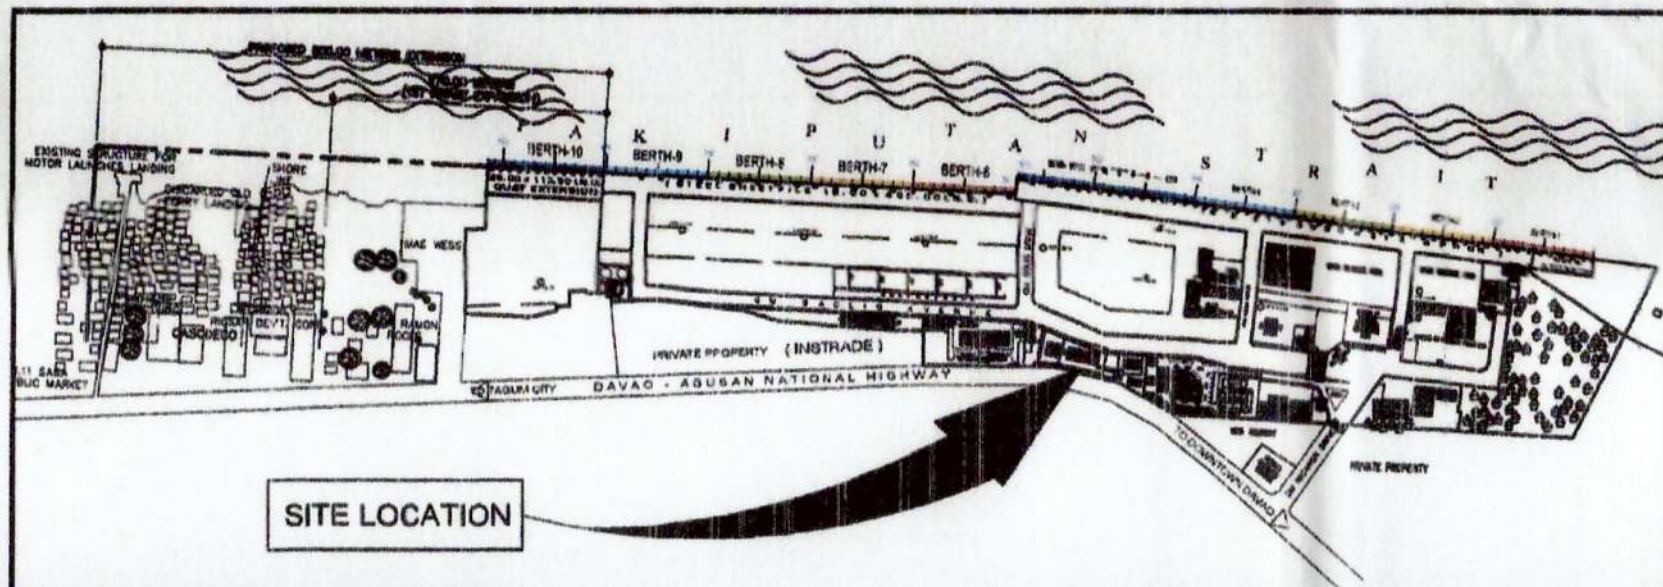



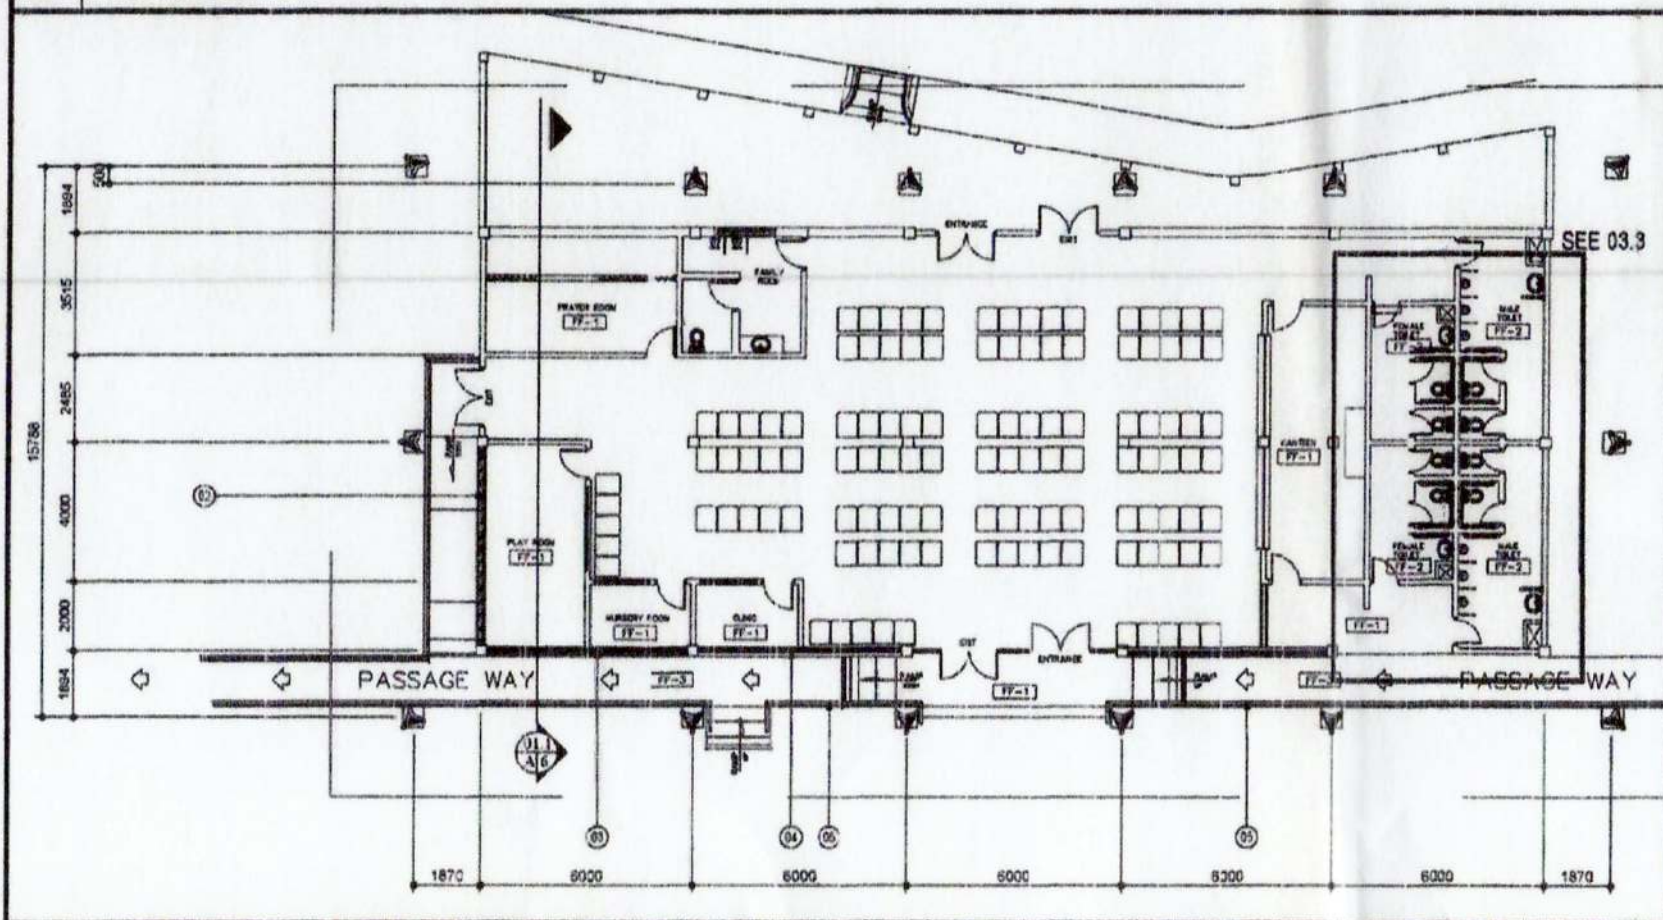


03.1 PTB BUILDING LOCATION PLAN
SCALE 1:7000 METERS

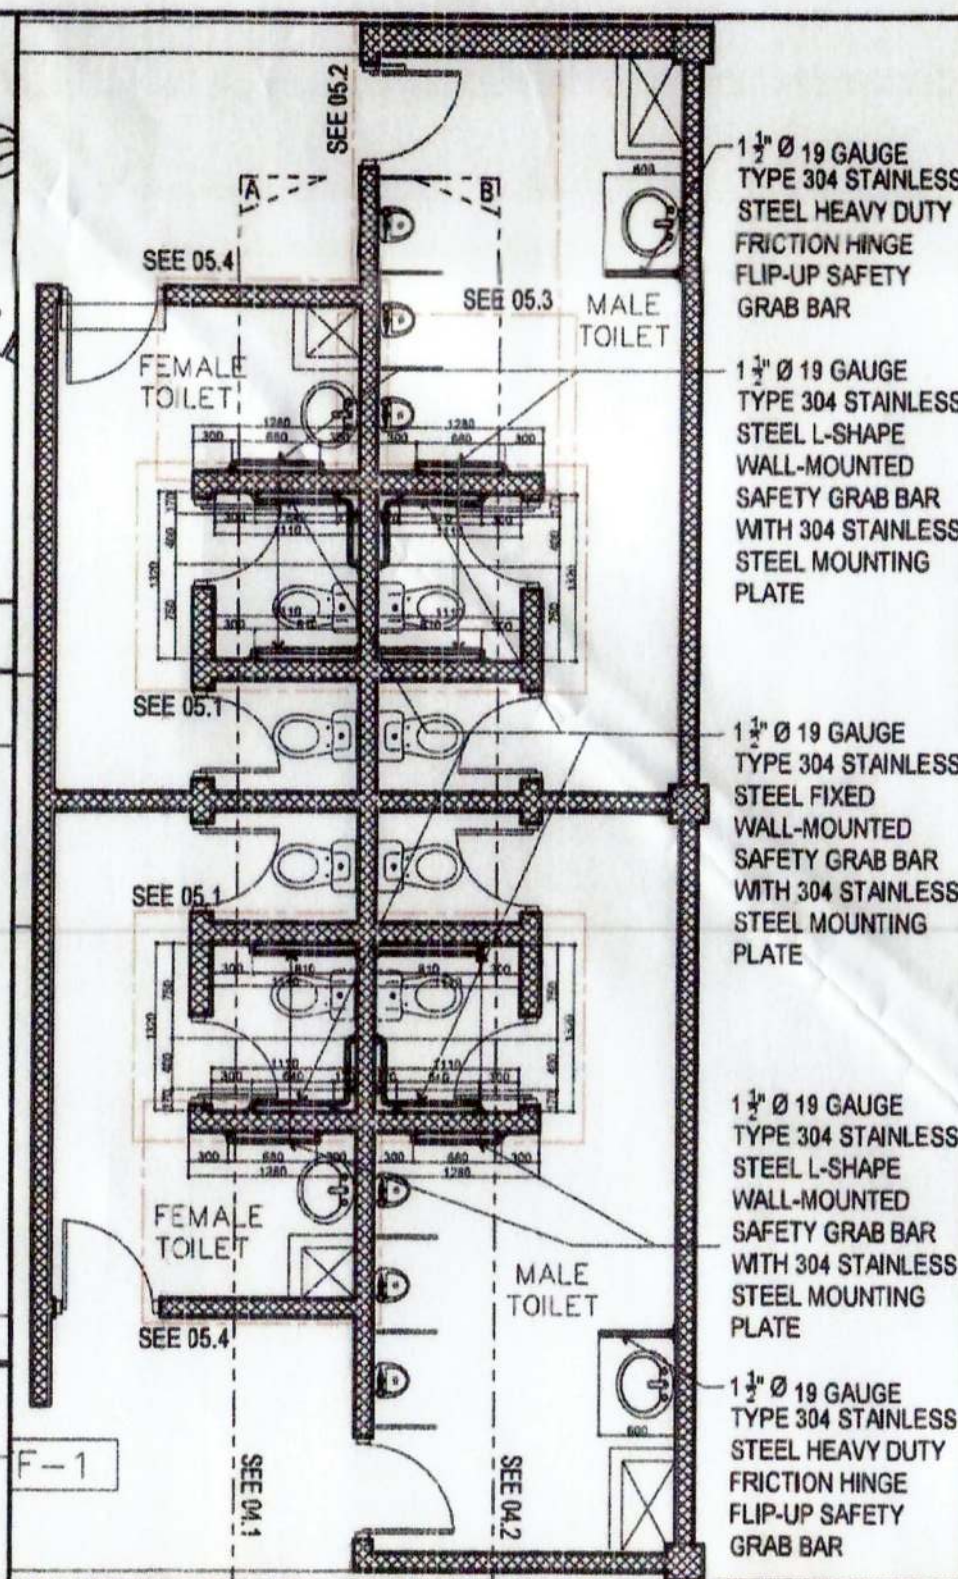


03.2 PTB BUILDING - GROUND FLOOR PLAN
SCALE 1:800 METERS




03.3 BLOW-UP PLAN
SCALE 1:100 METERS




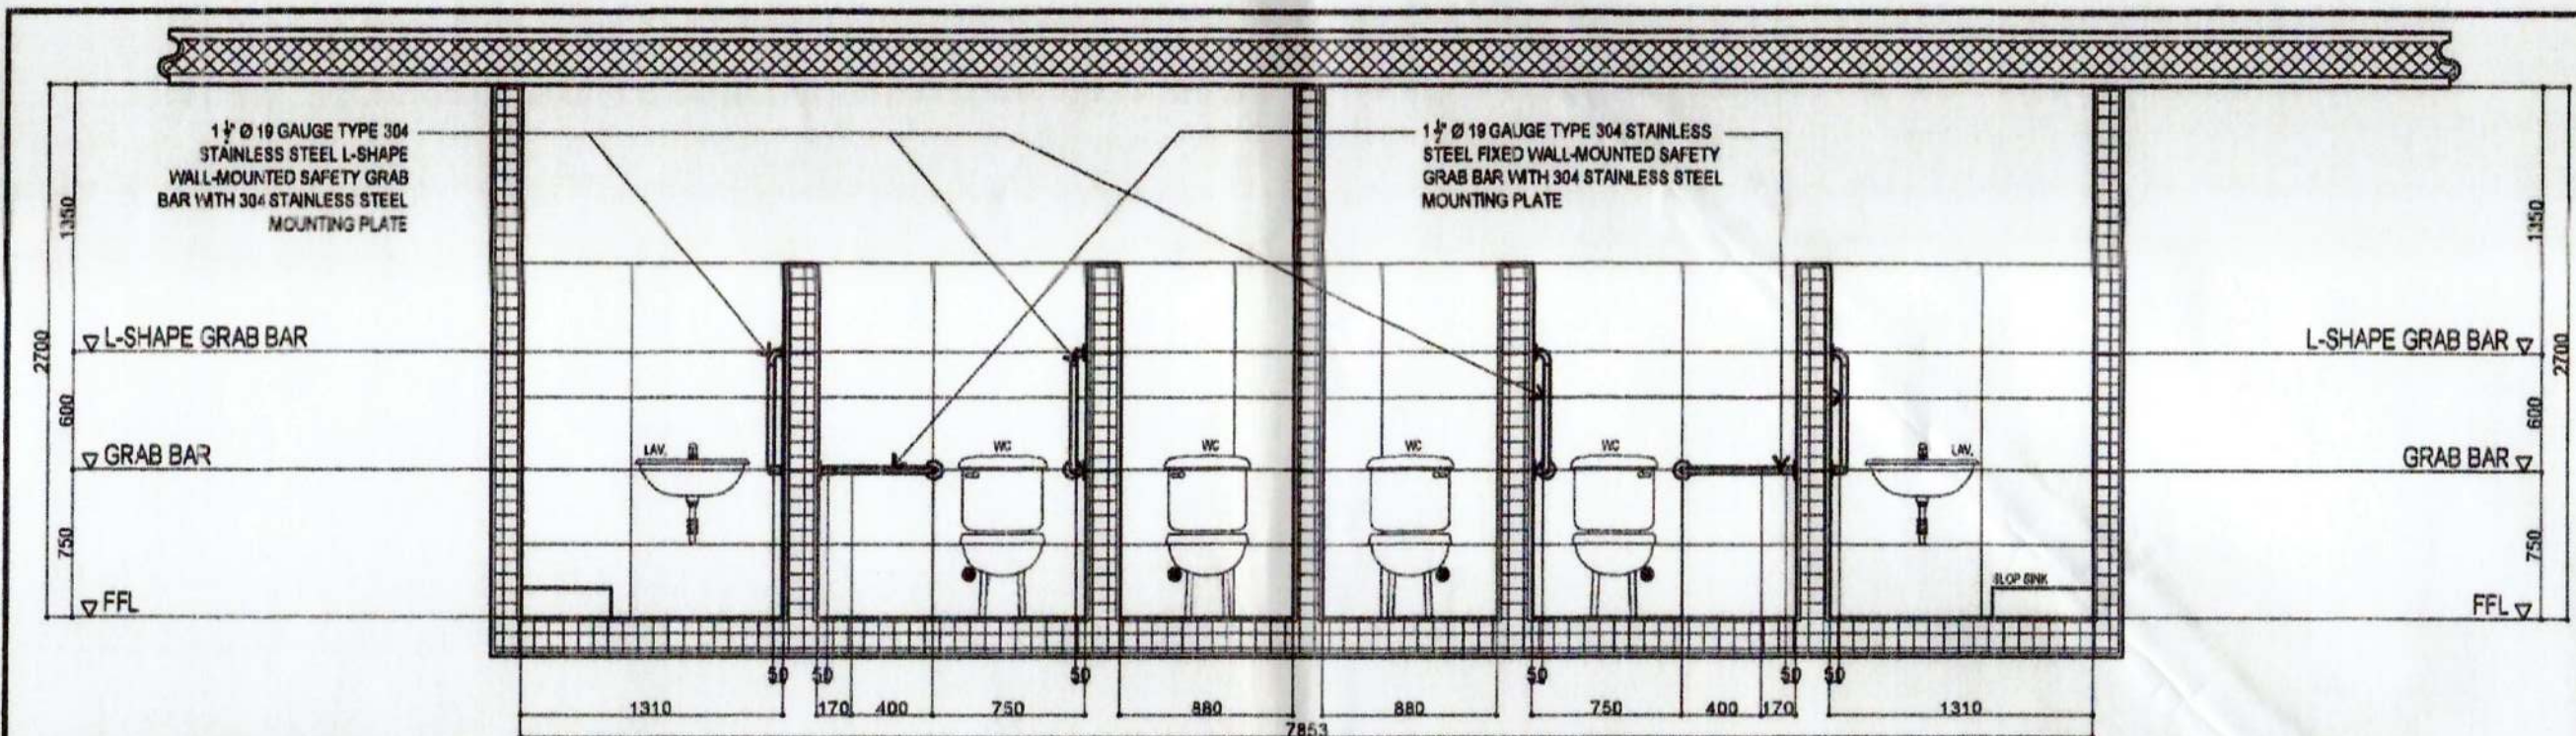

 PHILIPPINE PORTS AUTHORITY PORT OFFICE	PREPARED BY:  VICTOR A. CASPE ENGINEERING ASSISTANT	CHECKED AND REVIEWED BY:  LARA SMORE L. ABA PRINCIPAL ENGINEER A	RECOMMENDED APPROVAL BY:  ASTORIO E. GALLARDO, JR. ESR MANAGER	APPROVED BY:  ANALEE G. AGUILA PORT MANAGER	OWNER: ANALEE G. AGUILA PORT MANAGER	PROJECT TITLE: PROVISION OF GRAB BAR AT ADMINISTRATIVE OPERATIONS AND P&B BUILDING	REVISIONS DATE REVISIONS	SHEET NO. OF 03 07
	SHEET CONTENTS: - - -		LOCATION: 101, 10, BAGA PORT AREA, DAVAO CITY		ADDENDUM NO. - PROJECT - DRAWN -		DATE BY NAJ REV 02/2/19 DATE 02/2/19	

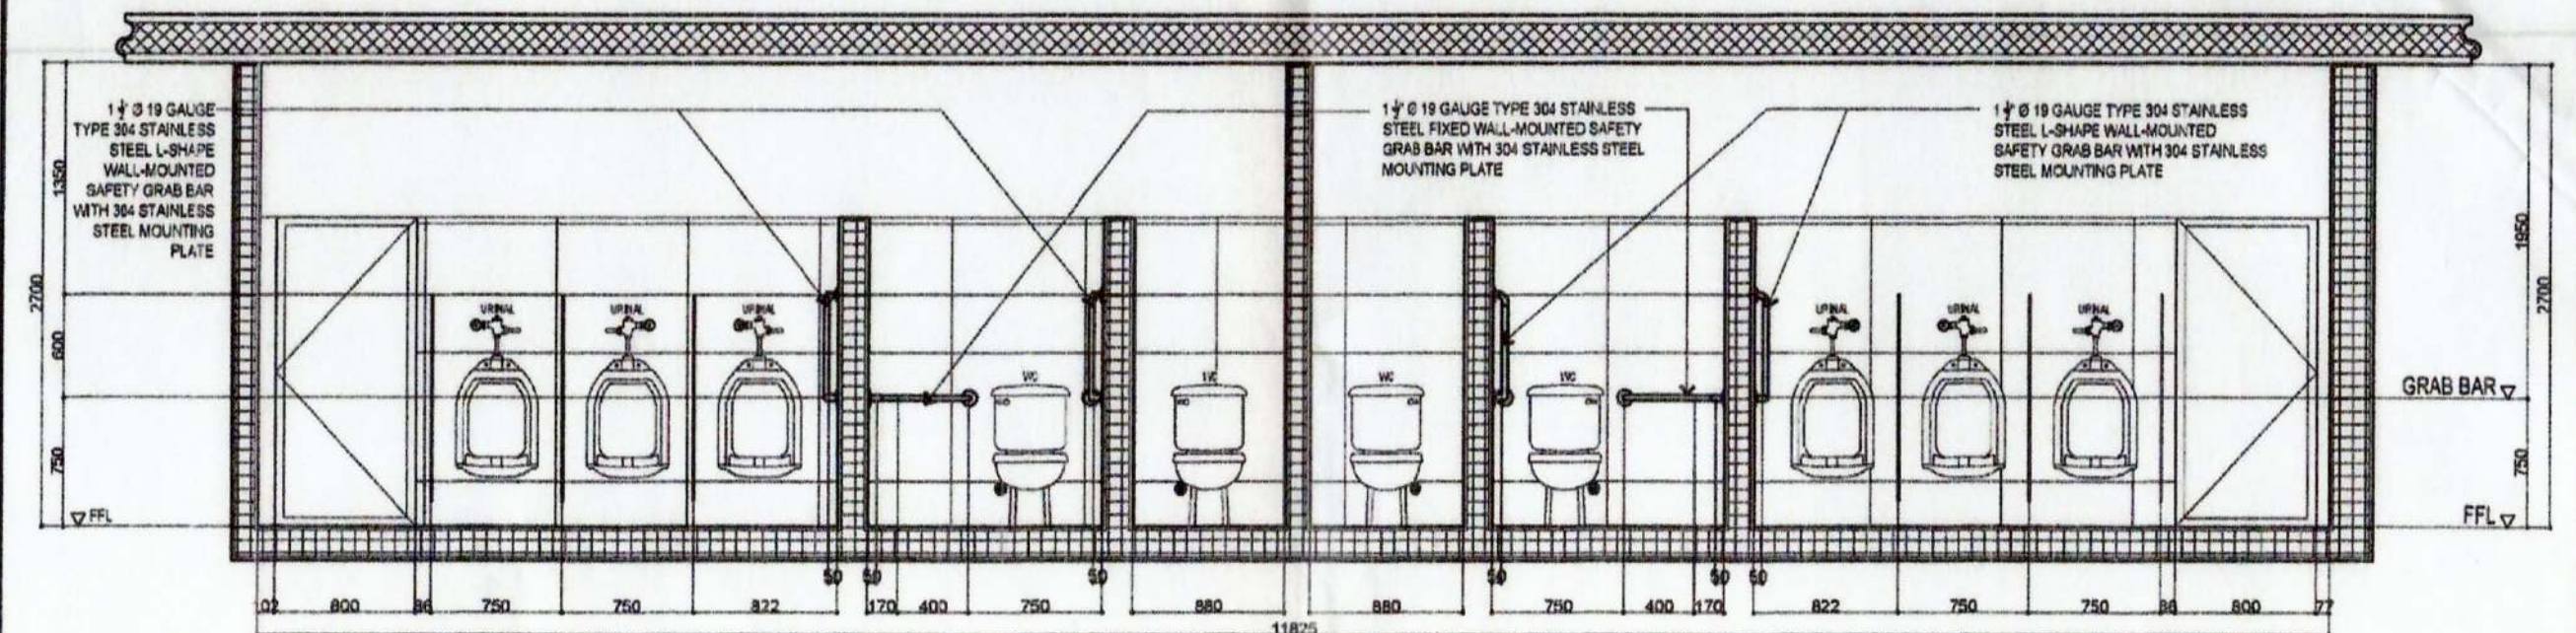


04.1 LONGITUDINAL SECTION - FEMALE TOILET A
SCALE 1:800 METERS

 


04.2 LONGITUDINAL SECTION - MALE TOILET B
SCALE 1:800 METERS

<div>PHILIPPINE PORTS AUTHORITY PAO OFFICE</div> 	PREPARED BY:	DESIGNED AND REVIEWED BY:	RECOMMENDING APPROVAL BY:	APPROVED BY:	OWNER:	PROJECT TITLE:	REVISIONS	SHEET NO. OF				
	 VICTOR CASPE ENGINEERING ASSISTANT	 LARA SMONE L. ABA PRINCIPAL ENGINEER A	 ASTERIO C. GALLARDO, JR. ESA MANAGER	 ANALEE G. AGUILAN PORT MANAGER	ANALEE G. AGUILA PORT MANAGER	PROVISION OF GRAB BAR AT ADMINISTRATIVE, OPERATIONS AND PNB BUILDING	<table><tr><th>DATE</th><th>REVISION</th></tr><tr><td></td><td></td></tr></table> <div>ADDENDUM</div>	DATE	REVISION			0407
	DATE	REVISION										
SHEET CONTENTS:	LOCATION:		NO. OF SHEETS: 07		DATE: 1/2/23		BY: [Signature]					
	KM. 10, SABA PORT AREA, DAVAO CITY						CHK: [Signature]					
							APP: [Signature]					


DRAWING AND SPECIFICATION DULY SIGNED, STAMPED OR SEALED AS INSTRUMENTS OF SERVICE ARE THE PROPERTY OF THE ARCHITECT, WHETHER THE OBJECTS FOR WHICH THEY ARE MADE IS EXECUTED OR NOT. IT SHALL BE UNLAWFUL FOR ANY PERSON WITHOUT THE WRITTEN CONSENT OF THE ARCHITECT OF THE SAID DOCUMENTS TO DUPLICATE OR TO MAKE COPIES OF THE SAID DOCUMENTS FOR USE IN REPRODUCTION OF AND FOR PROJECTS OR BUILDINGS WHETHER PARTIALLY OR WHOLLY EXECUTED. R.A.545 SECTION 52(4)

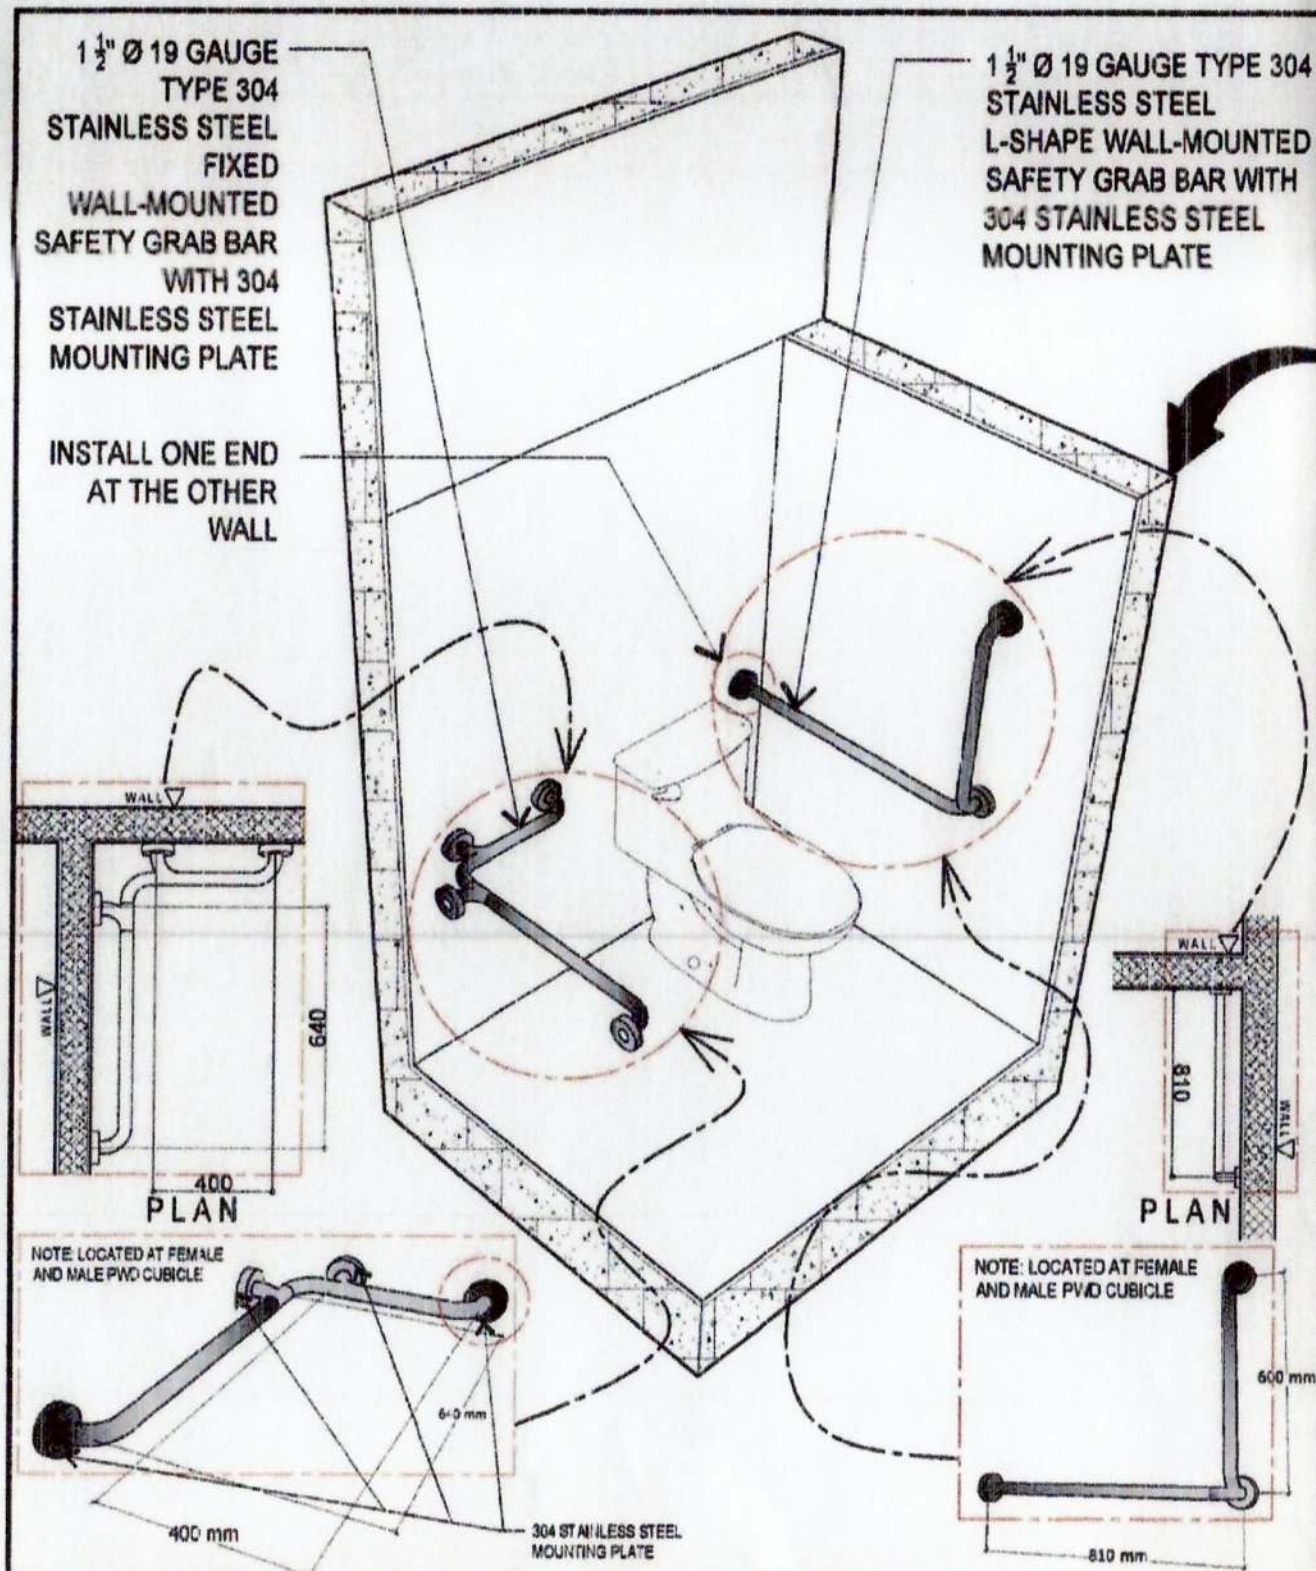


05.1 PWD's GRAB BAR TOILET DETAILS
SCALE: 1:200 METERS

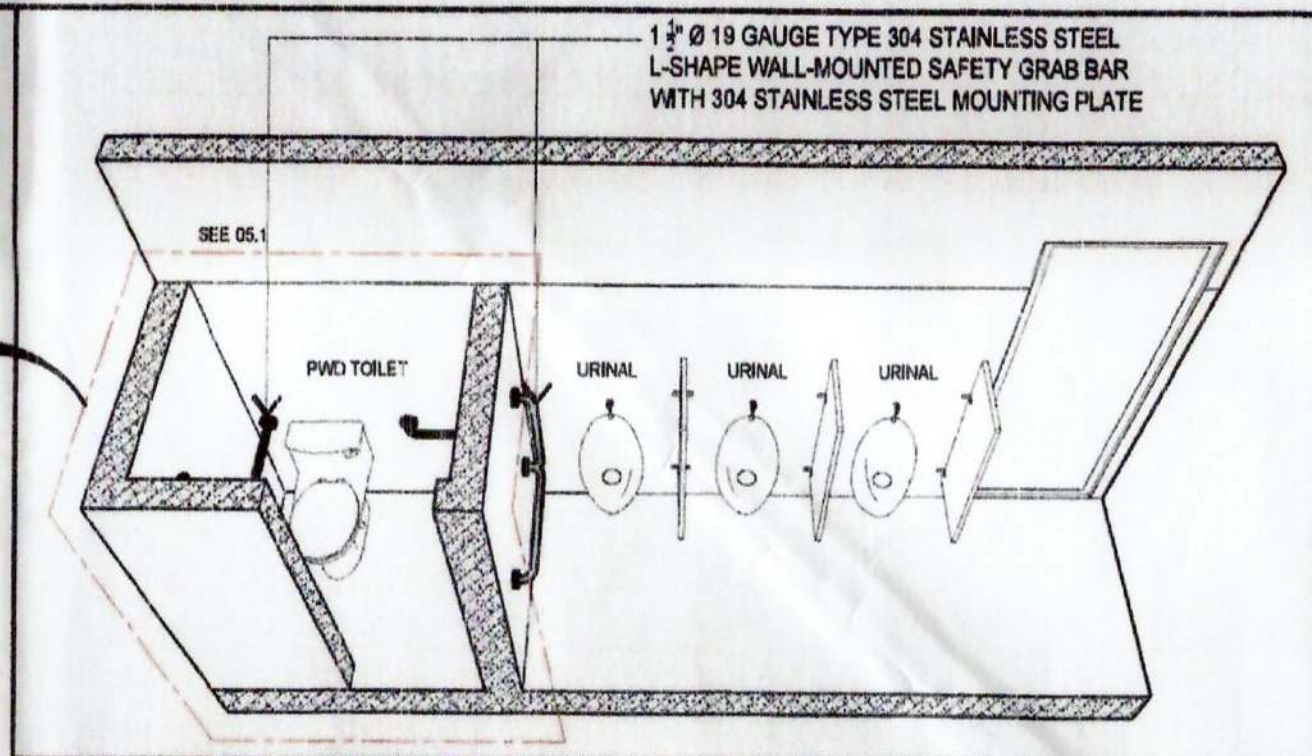

05.2 MALE TOILET PERSPECTIVE
SCALE: 1:200 METERS

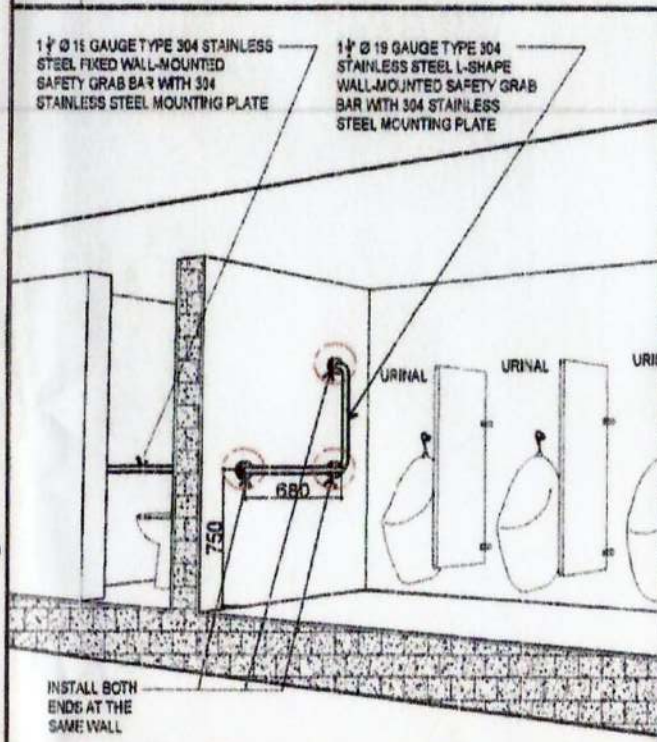

05.3 GRAB BAR DETAIL AT MALE's URINAL
SCALE: 1:200 METERS

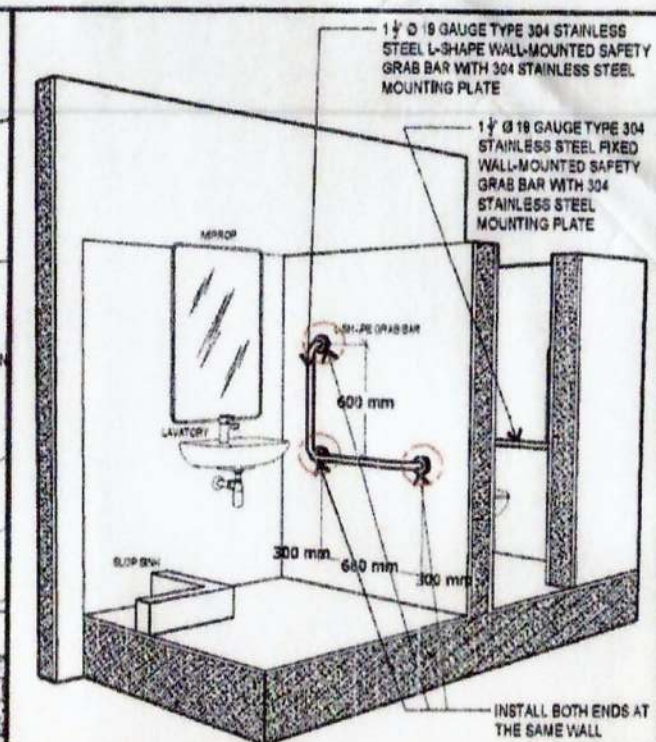

05.4 GRAB BAR DETAIL AT FEMALE's LAVATORY
SCALE: 1:200 METERS



PREPARED BY:
Victor A. Jasper
VICTOR A. JASPER
ENGINEERING ASSISTANT

CHECKED AND REVIEWED BY:
Lara Simone L. ABA
LARA SIMONE L. ABA
PRINCIPAL ENGINEER A

RECOMMENDING APPROVAL BY:
Asterio C. Gallardo, Jr.
ASTERIO C. GALLARDO, JR.
ESD MANAGER

APPROVED BY:
Analee Q. Aguila
ANALEE Q. AGUILA
PORT MANAGER

OWNER:
ANALEE Q. AGUILA
PORT MANAGER

SHEET CONTENTS:

PROJECT TITLE:
PROVISION OF GRAB BAR AT ADMINISTRATIVE, OPERATIONS AND PWD BUILDING

LOCATION:
KM. 10, BASA PORT AREA, DAVAO CITY


DATE: 2/2/23

REVISIONS:


REMARKS:

ADDENDUM:


SHEET NO. 05 OF 07

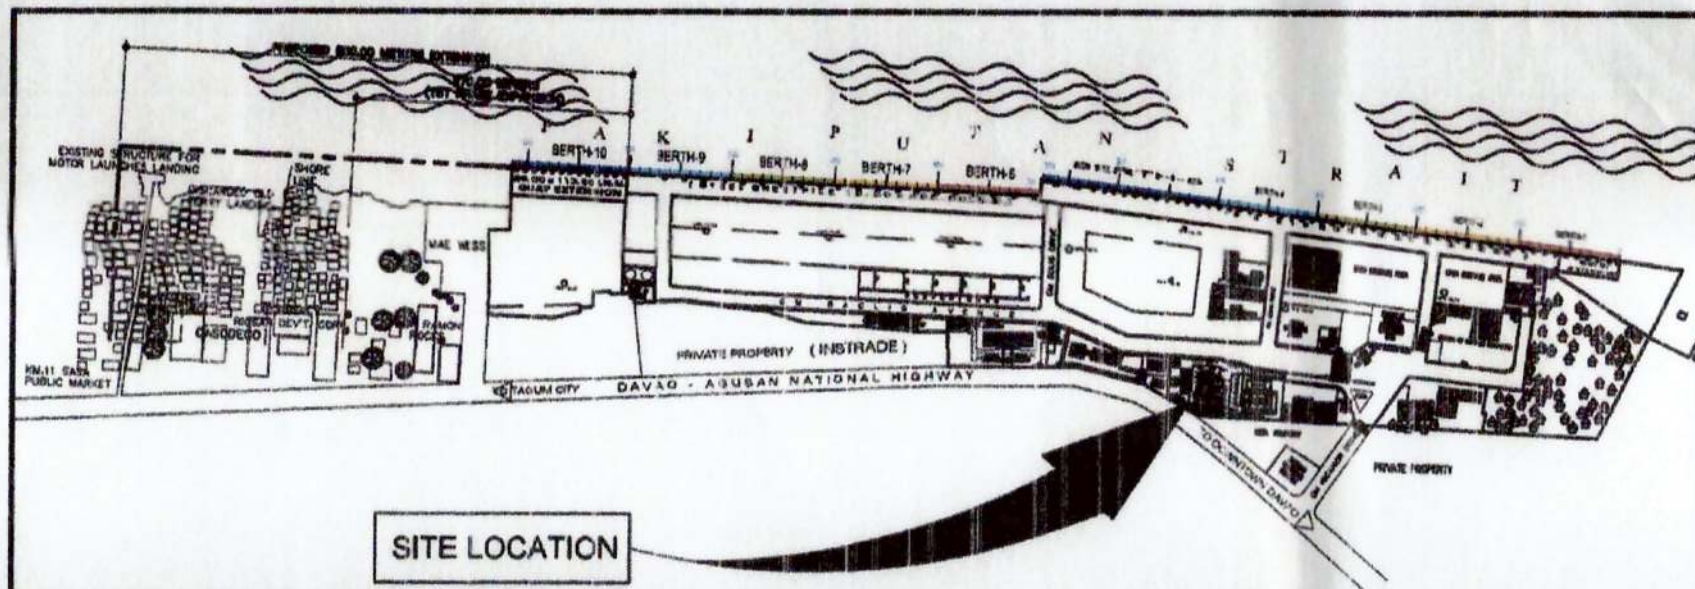


06.1 OPERATIONS BUILDING LOCATION PLAN
SCALE 1:7000 METERS

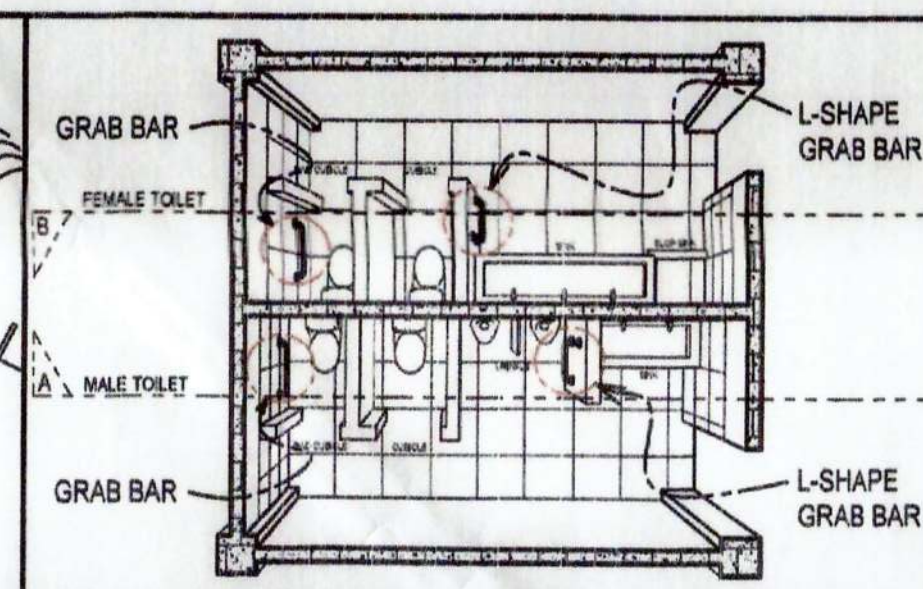

06.2 TOP VIEW PERSPECTIVE
SCALE 1:100 METERS

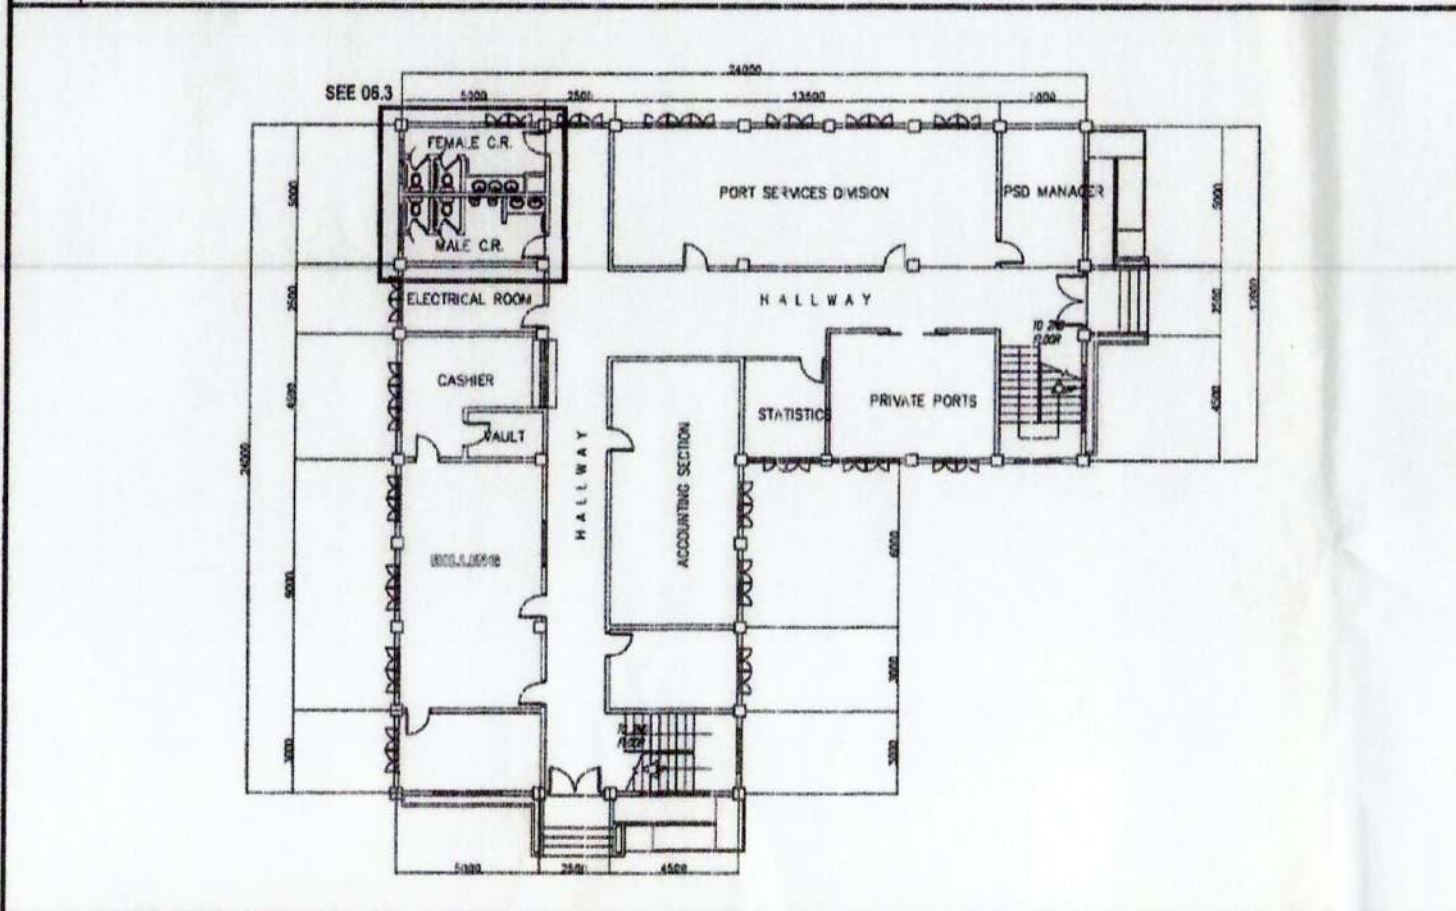


06.3 OPERATIONS BUILDING A - KEY PLAN
SCALE 1:500 METERS

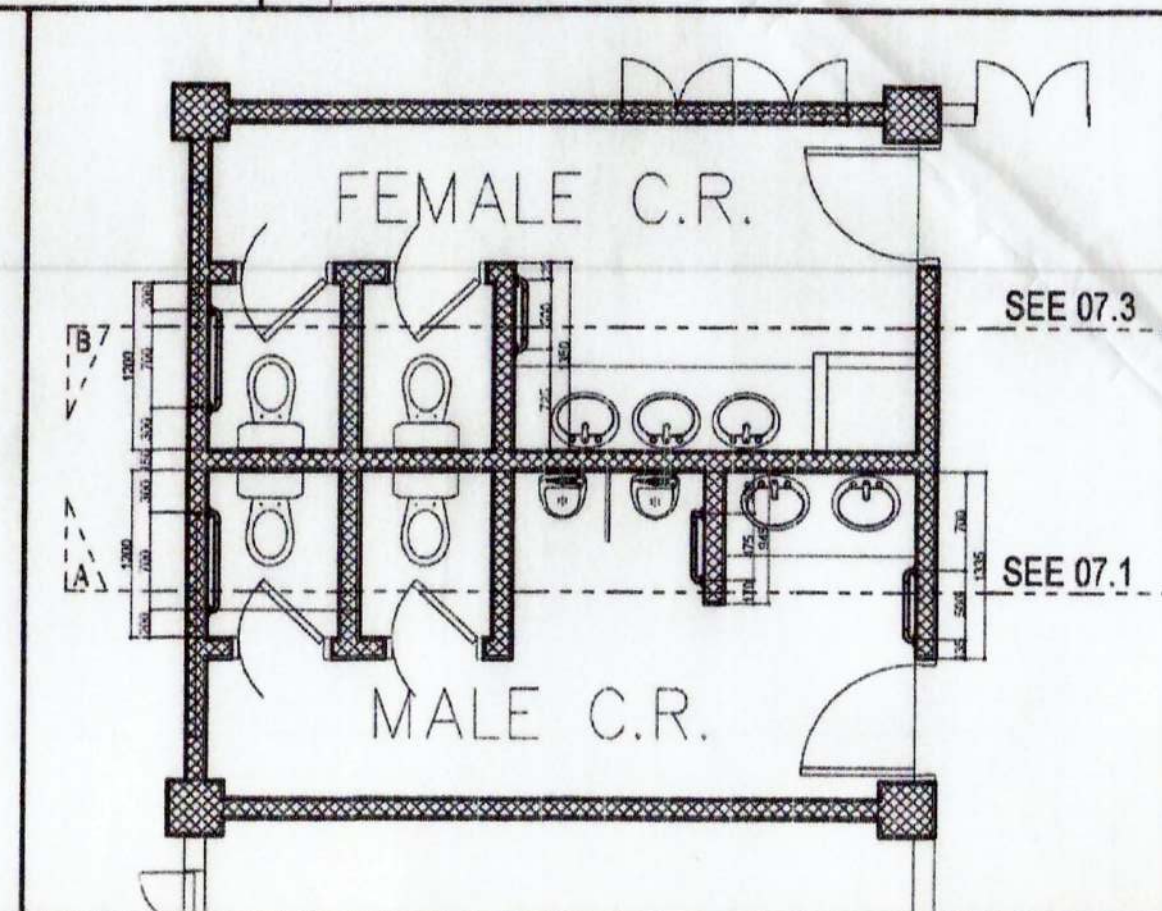


06.4 BLOW-UP PLAN (APPLICABLE FOR GROUND, 2ND AND 3RD FLOOR PLAN)
SCALE 1:50 METERS

<p>PHILIPPINE PORTS AUTHORITY DAVAO</p>	PREPARED BY:	CHECKED AND REVIEWED BY:	RECOMMENDING APPROVAL BY:	APPROVED BY:	OWNER:	PROJECT TITLE:	DATE:	REVISIONS:	SHEET NO. OF
	 VICTOR A. JASPE ENGINEERING ASSISTANT	 LARA SIMONE L. ASA PRINCIPAL ENGINEER A	 ASTERIO C. GALLARDO, JR. ESD MANAGER	 ANALEE G. AGUINA PORT MANAGER	ANALEE G. AGUINA PORT MANAGER	PROVISION OF GRAB BAR AT ADMINISTRATIVE, OPERATIONS AND P&ID BUILDING	LOCATION: KM. 10, SASA PORT AREA, DAVAO CITY	DATE: 5/2/23	ADDENDUM NO. 1 DATE: 5/2/23


DRAWING AND SPECIFICATION DULY SIGNED, STAMPED OR SEALED AS INSTRUMENTS OF SERVICES ARE THE PROPERTY OF THE ARCHITECT, WHETHER THE OBJECTS FOR WHICH THEY ARE MADE ARE EXECUTED OR NOT. IT SHALL BE UNLAWFUL FOR ANY PERSON WITHOUT THE WRITTEN CONSENT OF THE ARCHITECT OF THE SAID DOCUMENTS TO DUPLICATE OR TO MAKE COPIES OF THE SAID DOCUMENTS FOR USE IN REFERENCE OF AND FOR PROJECTS OR BUILDINGS WHETHER PARTLY OR WHOLLY EXECUTED. R.A. 545 SECTION 25(A).

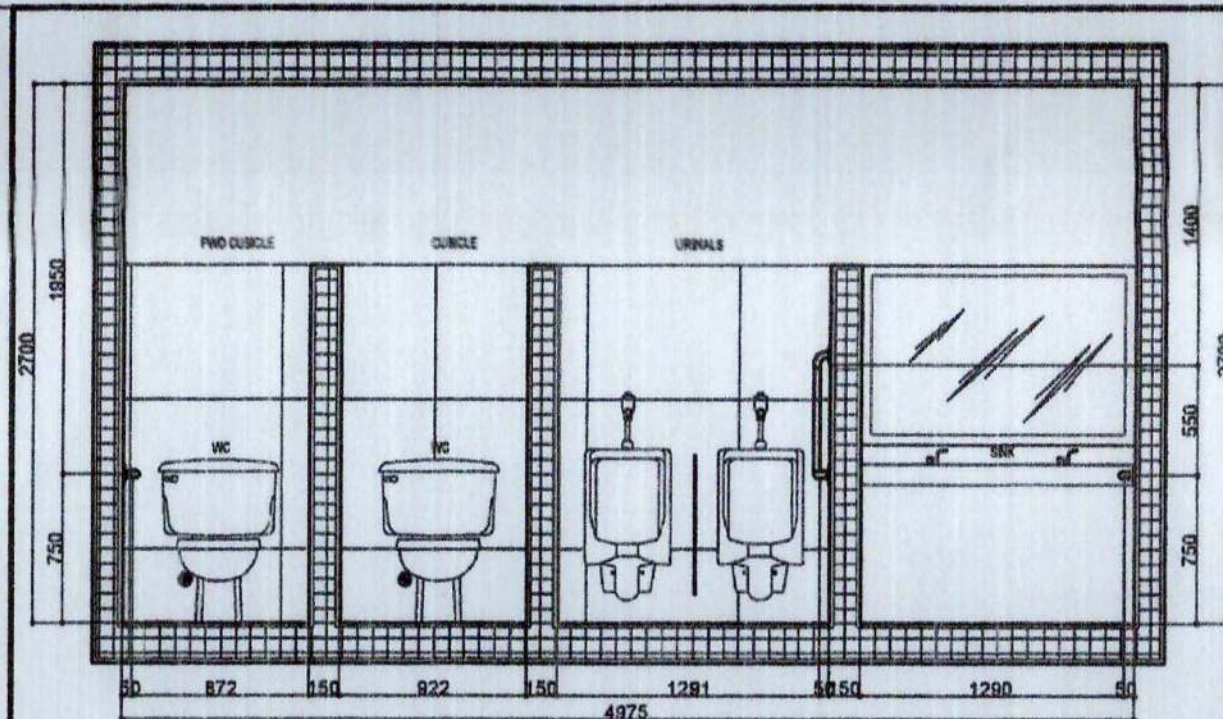


07.1 LONGITUDINAL SECTION - MALE TOILET A
SCALE 1:30 METERS

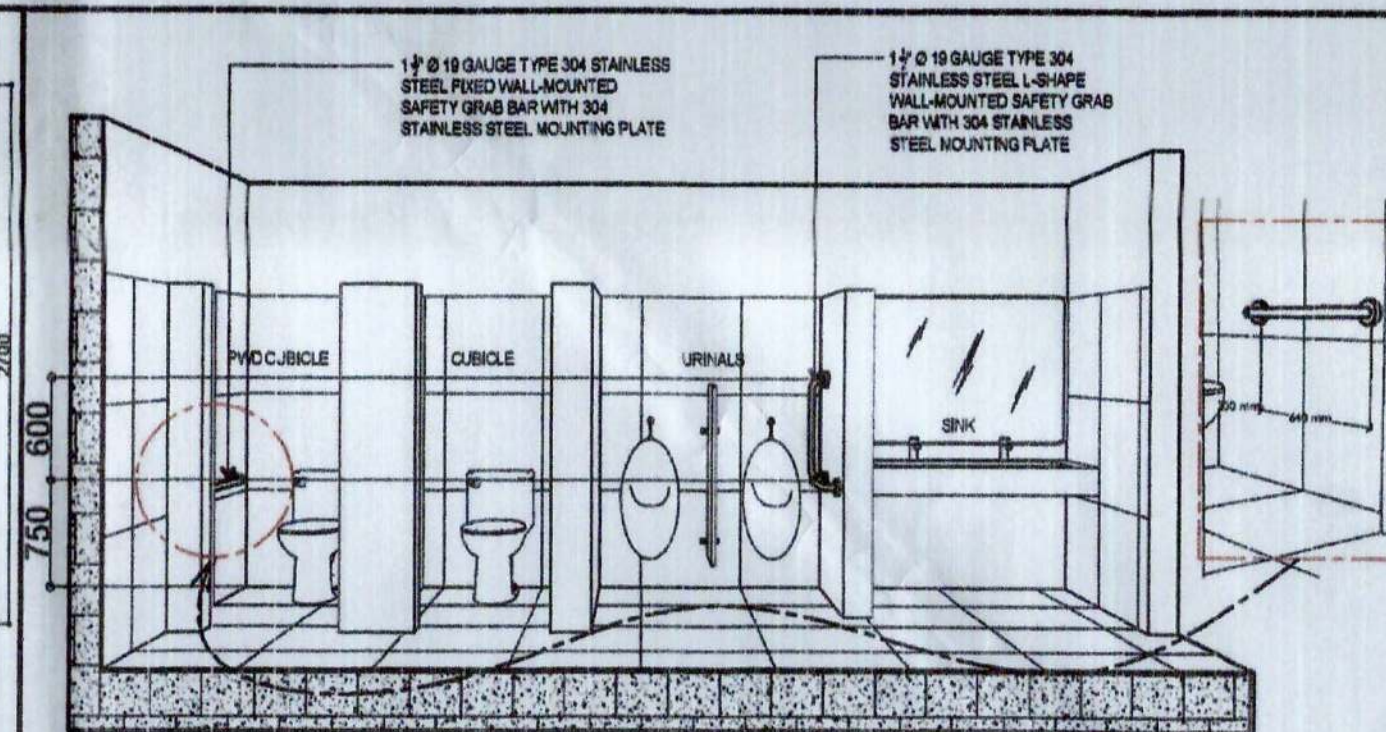

07.2 FRONT VIEW PERSPECTIVE - MALE TOILET A
SCALE 1:100 METERS

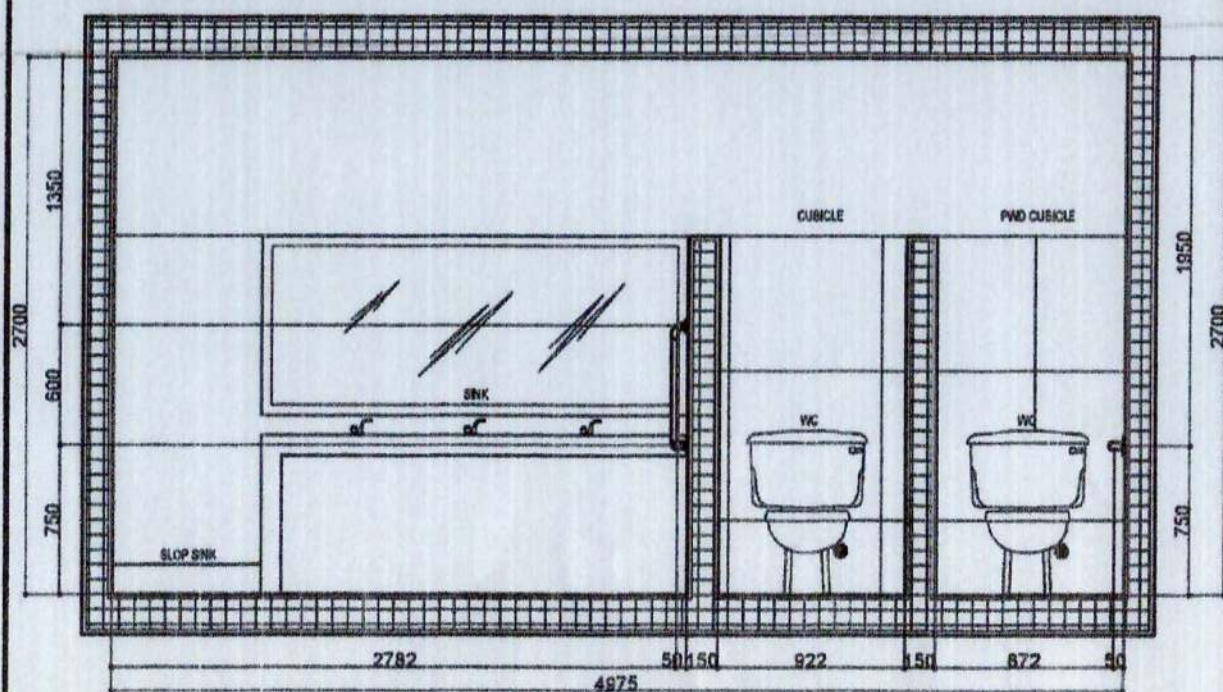

07.3 LONGITUDINAL SECTION - FEMALE TOILET B
SCALE 1:30 METERS

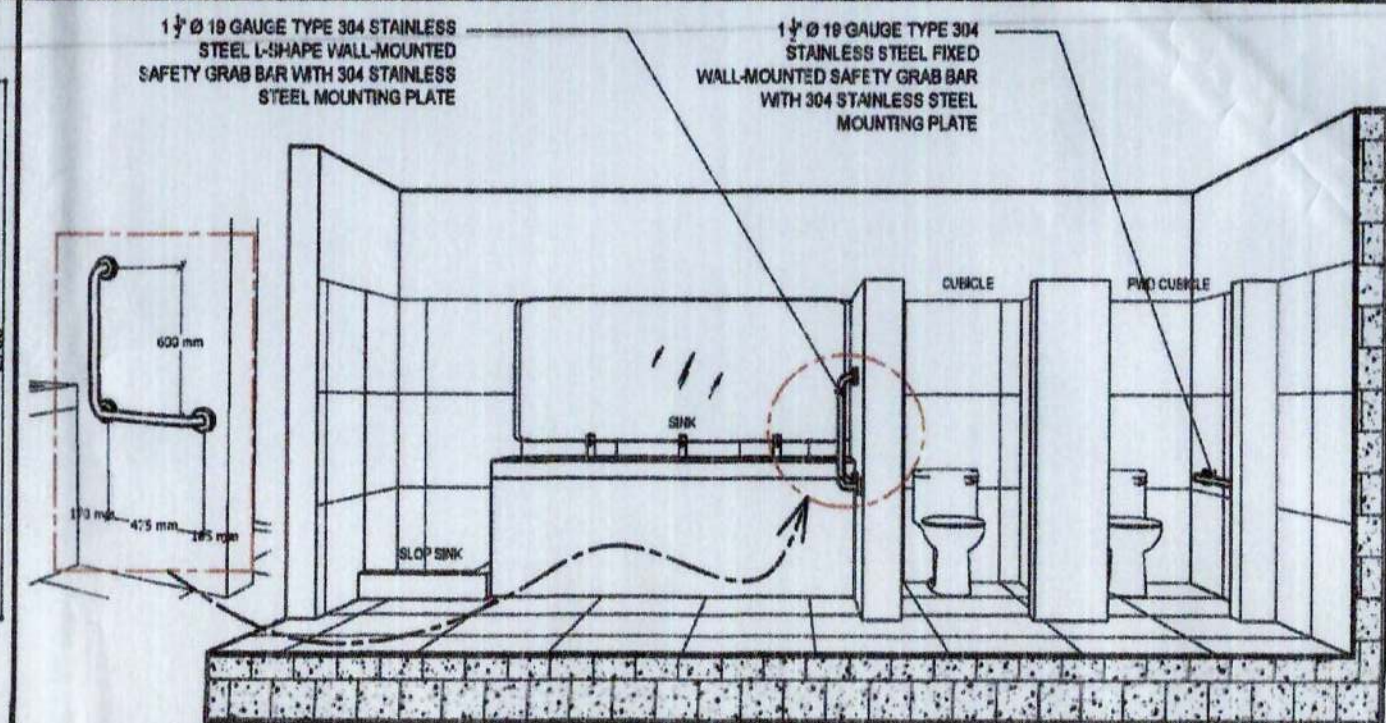

07.4 FRONT VIEW PERSPECTIVE - FEMALE TOILET B
SCALE 1:100 METERS

	PREPARED BY: VICTOR A. JUSPE ENGINEERING ASSISTANT III	CHECKED AND REVIEWED BY: LARA SIMONE L. ASA PRINCIPAL ENGINEER A	REVISIONS APPROVAL BY: ASTERIO C. GALLARDO, JR. ESD MANAGER	APPROVED BY: ANALIE G. AQUILA PORT MANAGER	OWNER: ANALIE G. AQUILA PORT MANAGER	PROJECT TITLE: PROVISION OF SUB BAR AT ADMINISTRATIVE OPERATIONS AND P/B BUILDING	LOCATION: HQ, 10, SABA PORT AREA, DAVAO CITY	REVISIONS DATE REVISIONS DATE REVISIONS DATE	SHEET NO. OF 07 07
--	--	--	---	--	--	--	---	---	-----------------------

DRAWING AND SPECIFICATION SHALL BE SHOWN, STAMPED, OR SEALED AS INSTRUMENTS OF SERVICE ARE THE PROPERTY OF THE ARCHITECT, WHETHER THE OBJECTS FOR WHICH THEY ARE MADE IS EXECUTED OR NOT. IT SHALL BE UNLAWFUL FOR ANY PERSON WITHOUT THE WRITTEN CONSENT OF THE ARCHITECT OF THE SMO DOCUMENTS TO DUPLICATE OR TO MAKE COPIES OF THE SMO DOCUMENTS FOR USE IN REPLICATION OF AND FOR PROJECTS OR BUILDINGS WHETHER PARTLY OR WHOLLY EXECUTED. R.A. 946 SECTION 26(4).