






01.1 VICINITY MAP
SCALE 1: NTS METERS

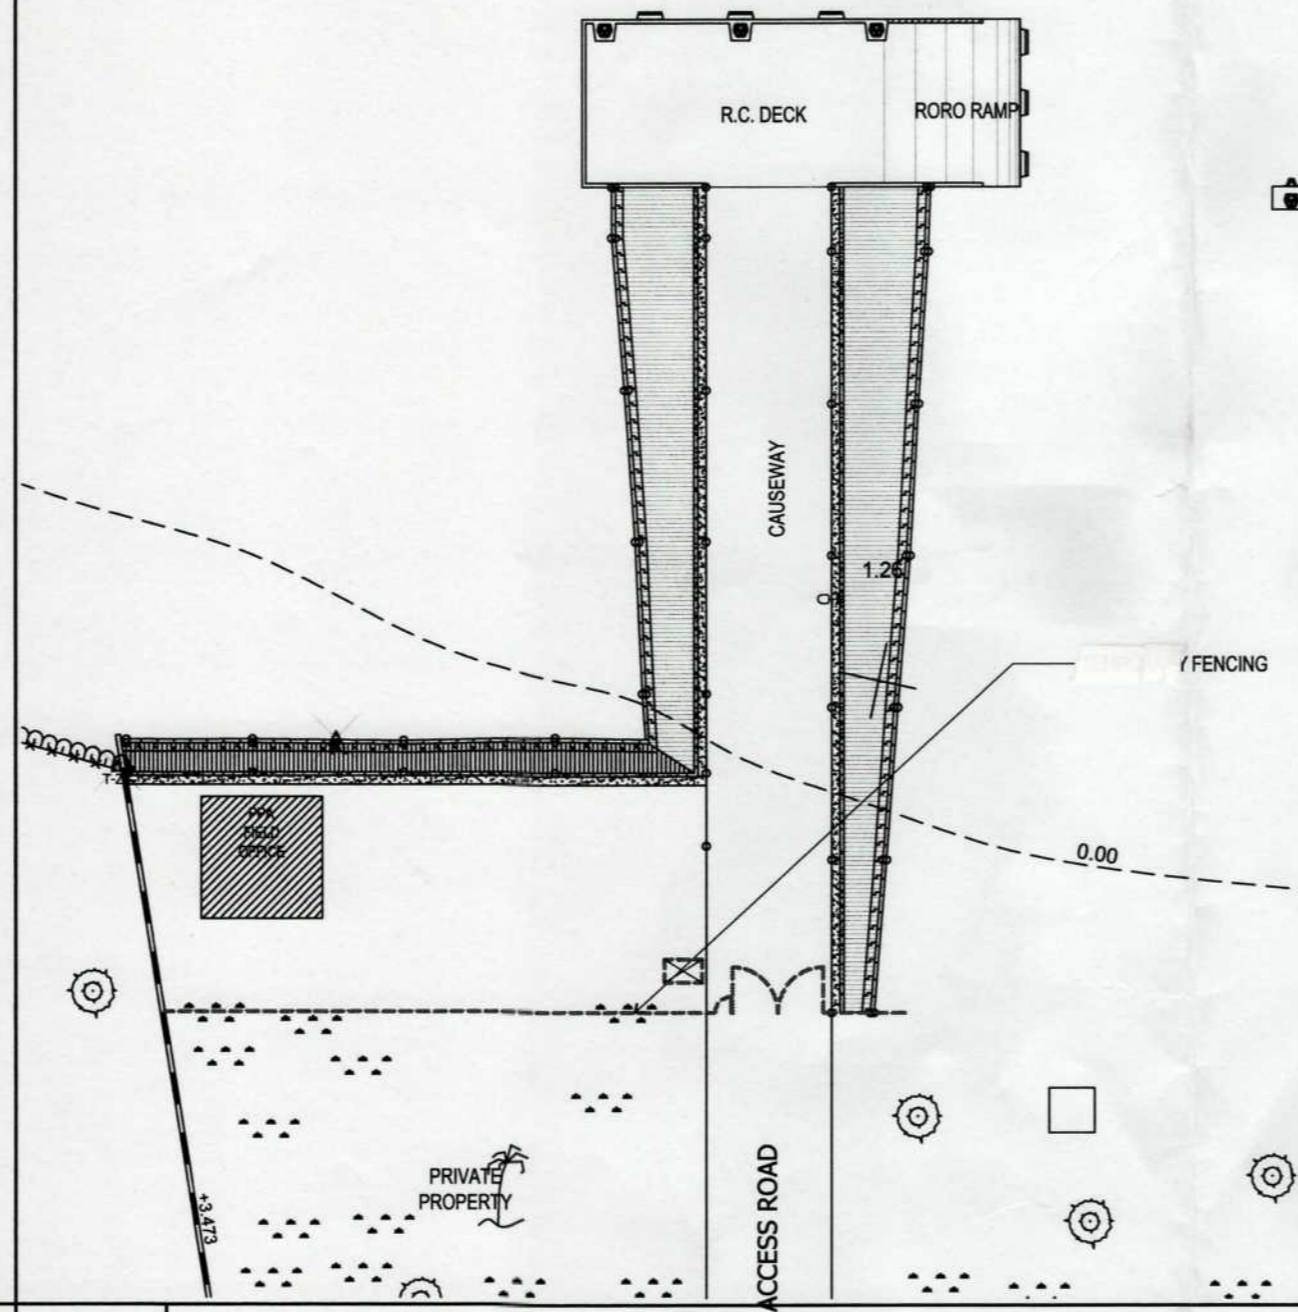

01.2 LOCATION PLAN
SCALE 1: 1000 METERS

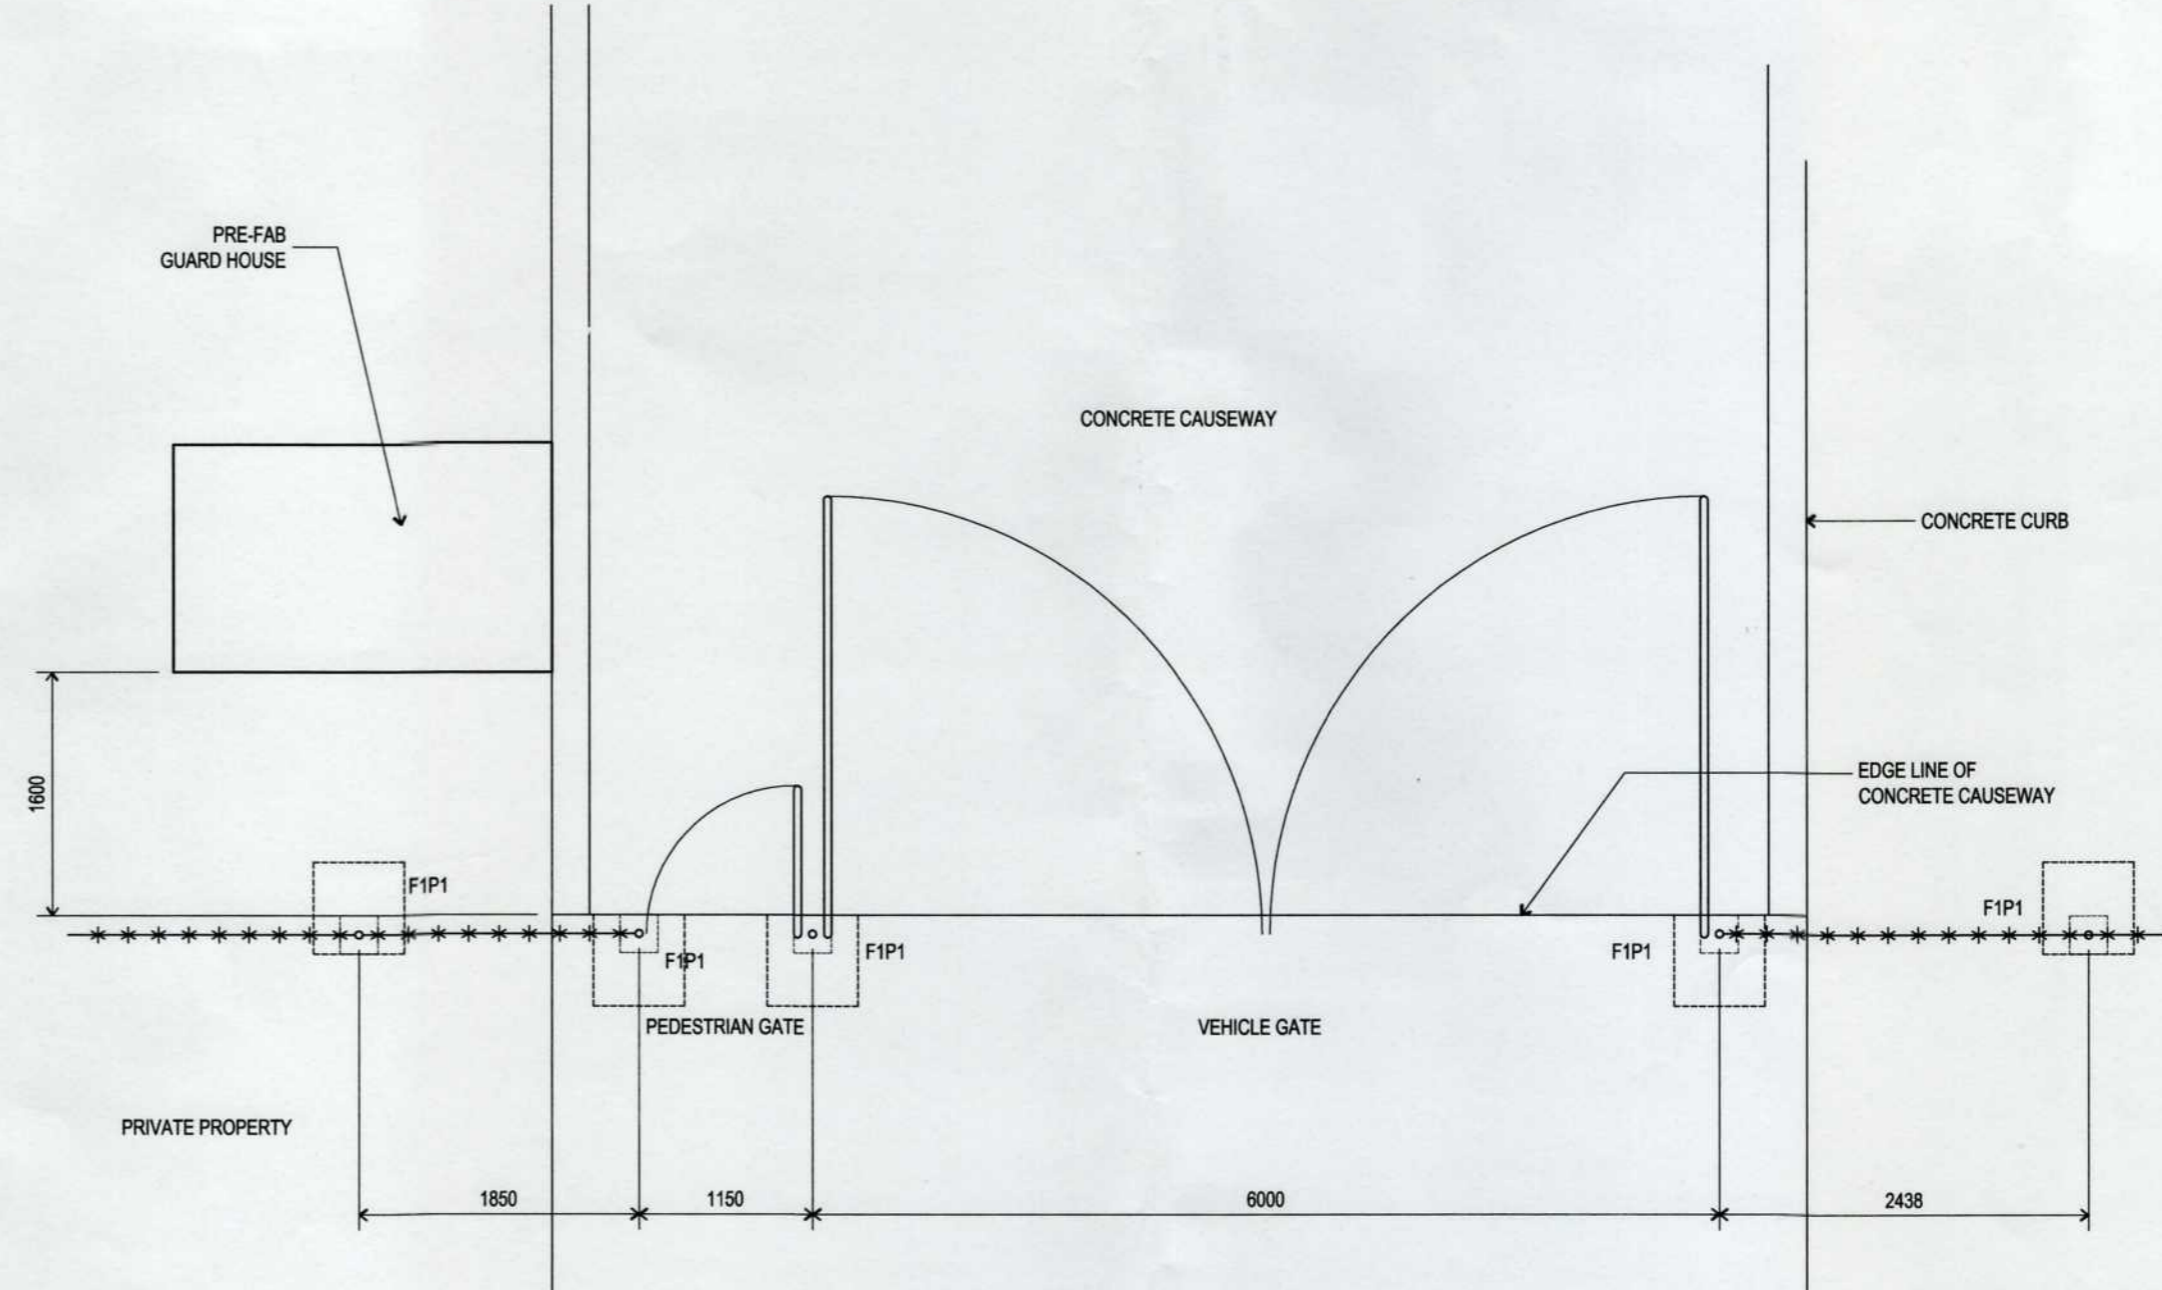

01.3 GATE - PLAN
SCALE 1: 75 METERS

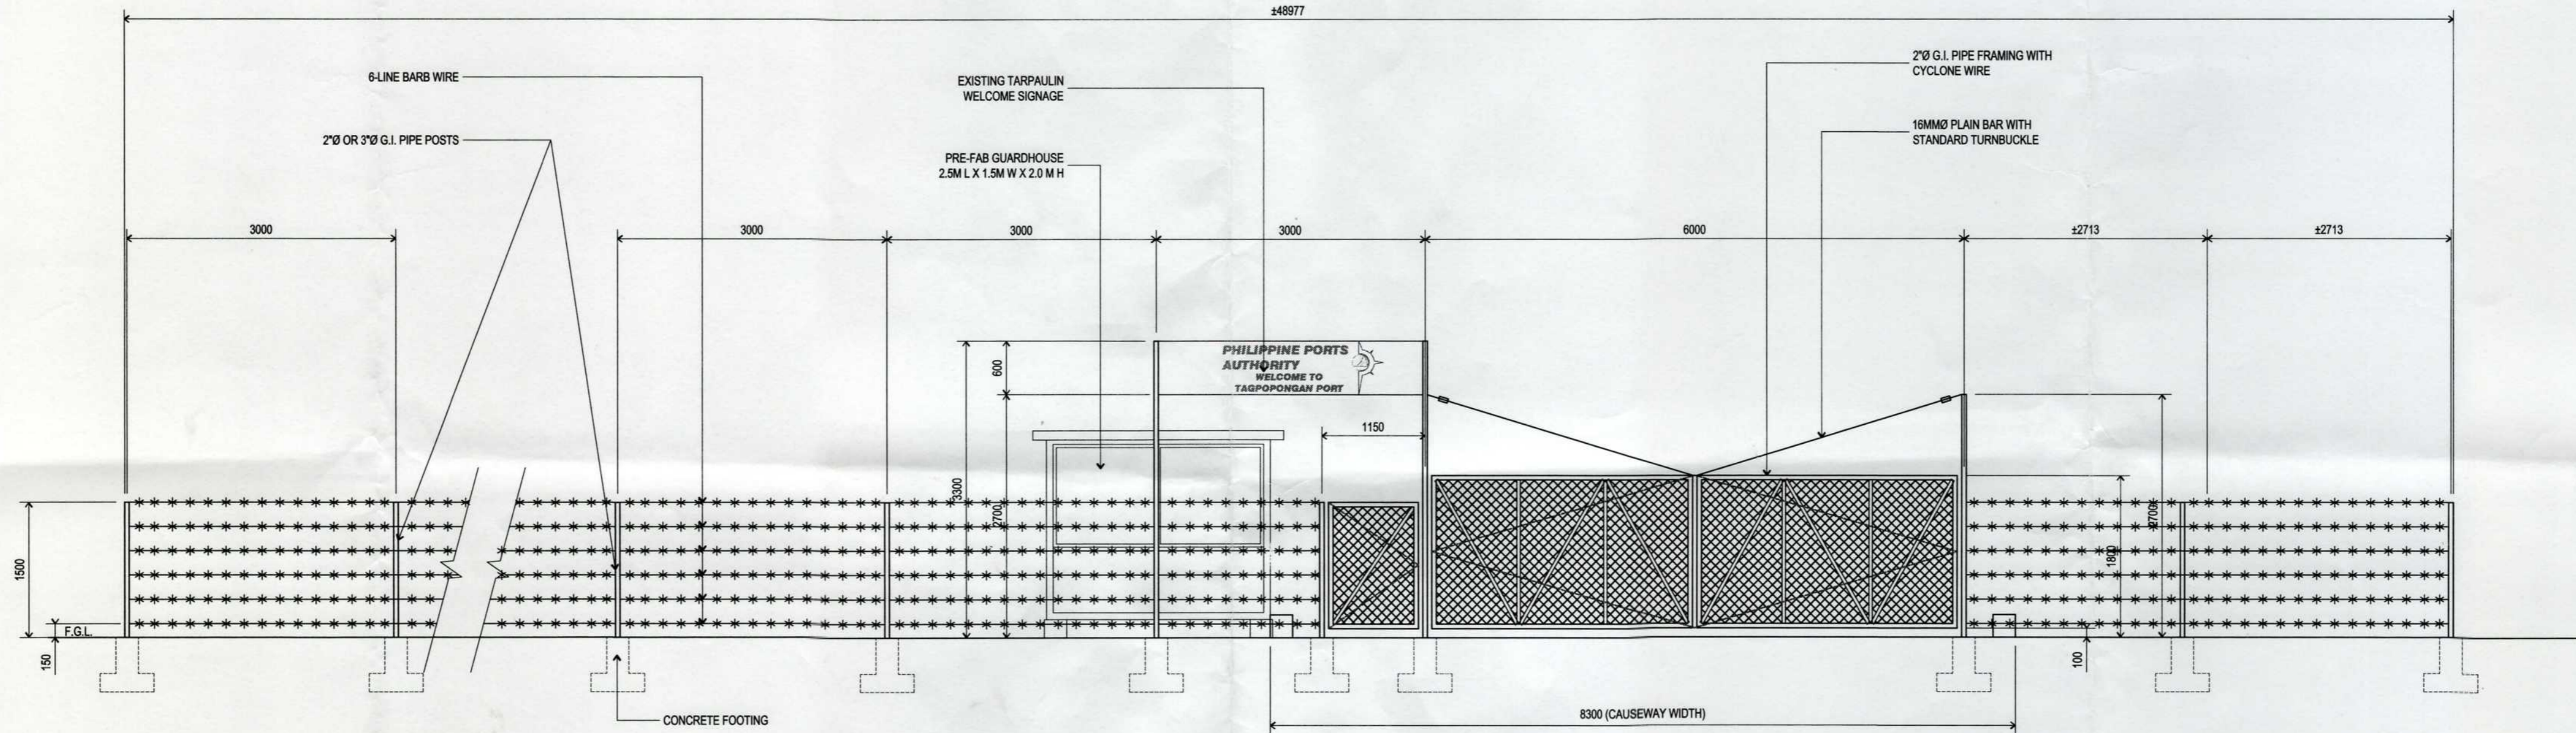

01.4 FENCE ELEVATION
SCALE 1: 75 METERS



PREPARED BY:
Victor A. Jaspe
VICTOR A. JASPE
ENGINEERING ASSISTANT-A

CHECKED AND REVIEWED BY:
Loy Johanne L. Bedico
LOY JOHANNE L. BEDICO
CONSTRUCTION FOREMAN A

RECOMMENDING APPROVAL BY:
Asterio C. Gallardo, Jr.
ASTERIO C. GALLARDO, JR.
ESD MANAGER



APPROVED BY:
Analee G. Aguila
ANALEE G. AGUILA
PORT MANAGER


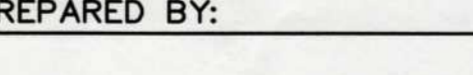
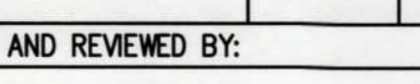
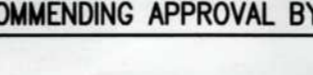
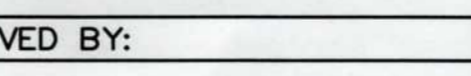
OWNER:
ANALEE G. AGUILA
PORT MANAGER
SHEET CONTENTS:

PROJECT TITLE:
REPAIR OF EXISTING FENCE AND
PROVISION OF GUARDHOUSE
TAGPOPONGAN PORT
LOCATION:
TAGPOPONGAN, IGACOS,
DAVAO DEL NORTE

REVISIONS	
DATE	REMARKS
ADDENDUM	
NO.	
PROJECT	
DATE	
DRAWN	

SHEET NO. **01** OF **2**
CADD BY VAJ
DATE DRAWN 11/5/2019
DATE UPDATED 11/14/2019

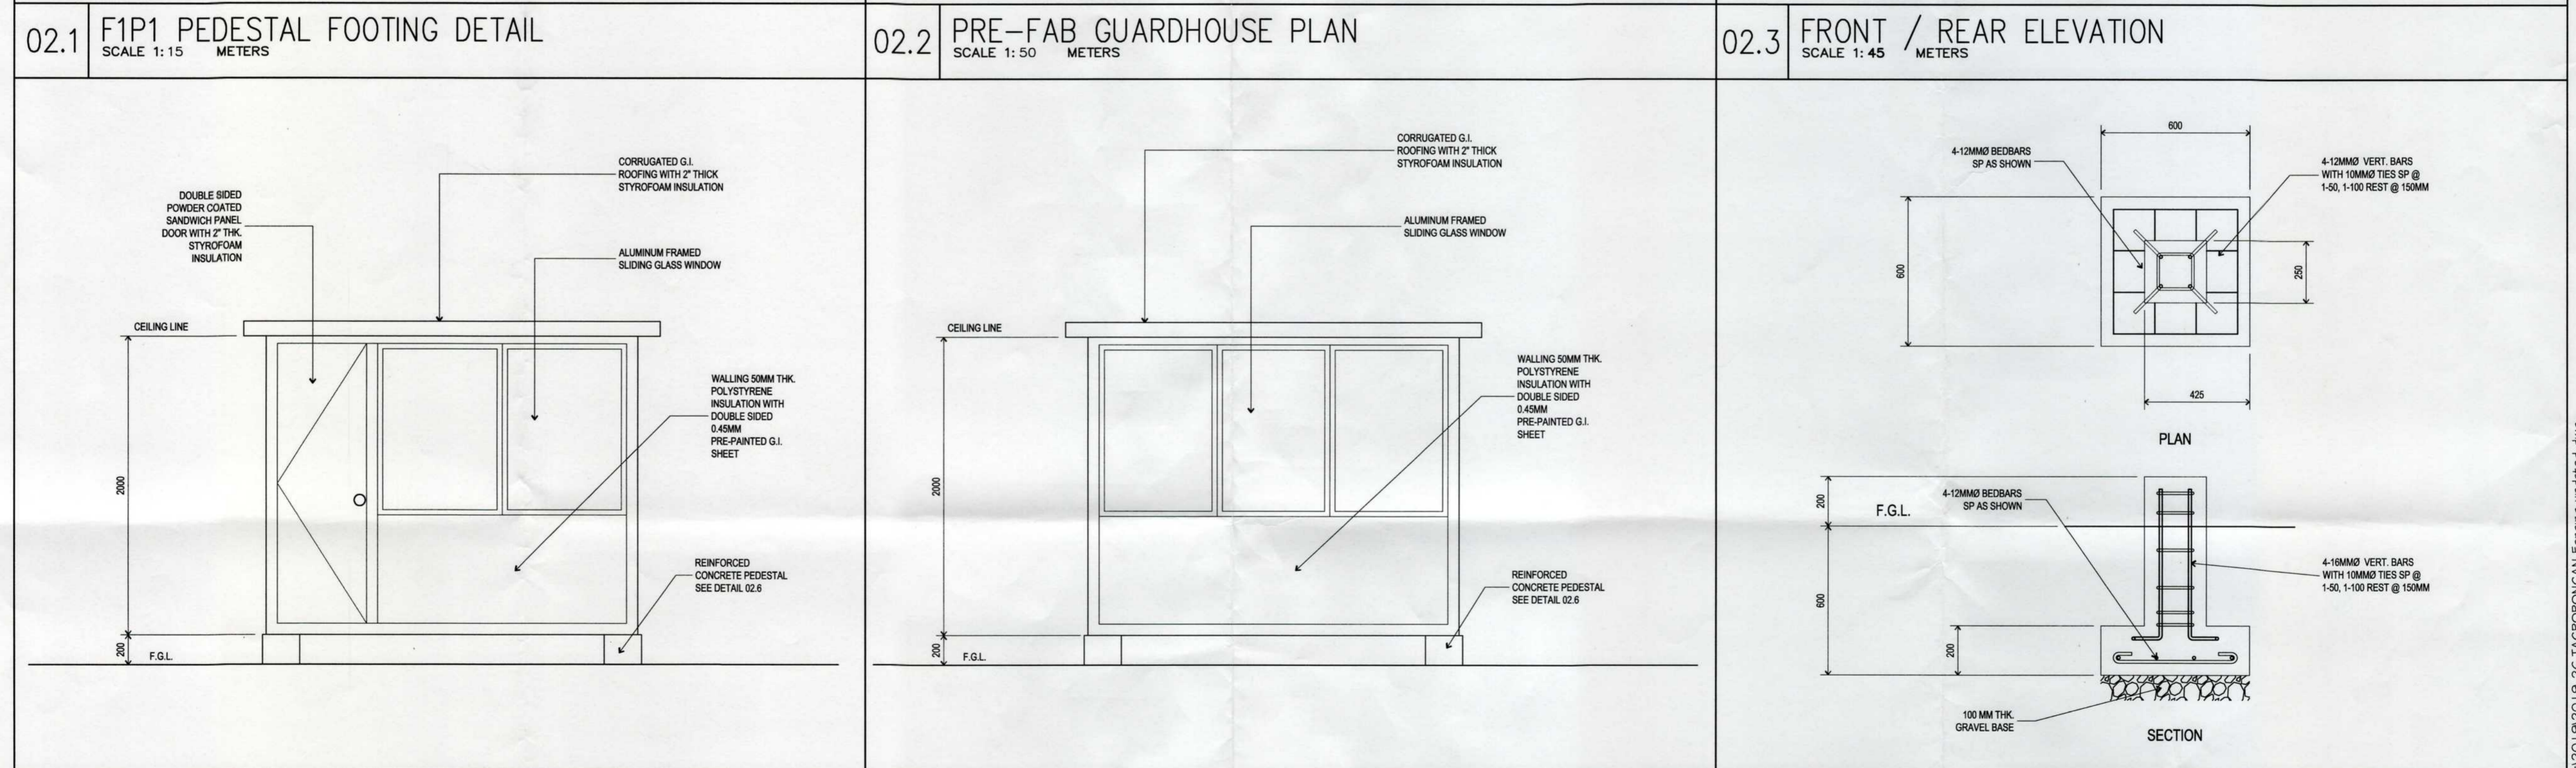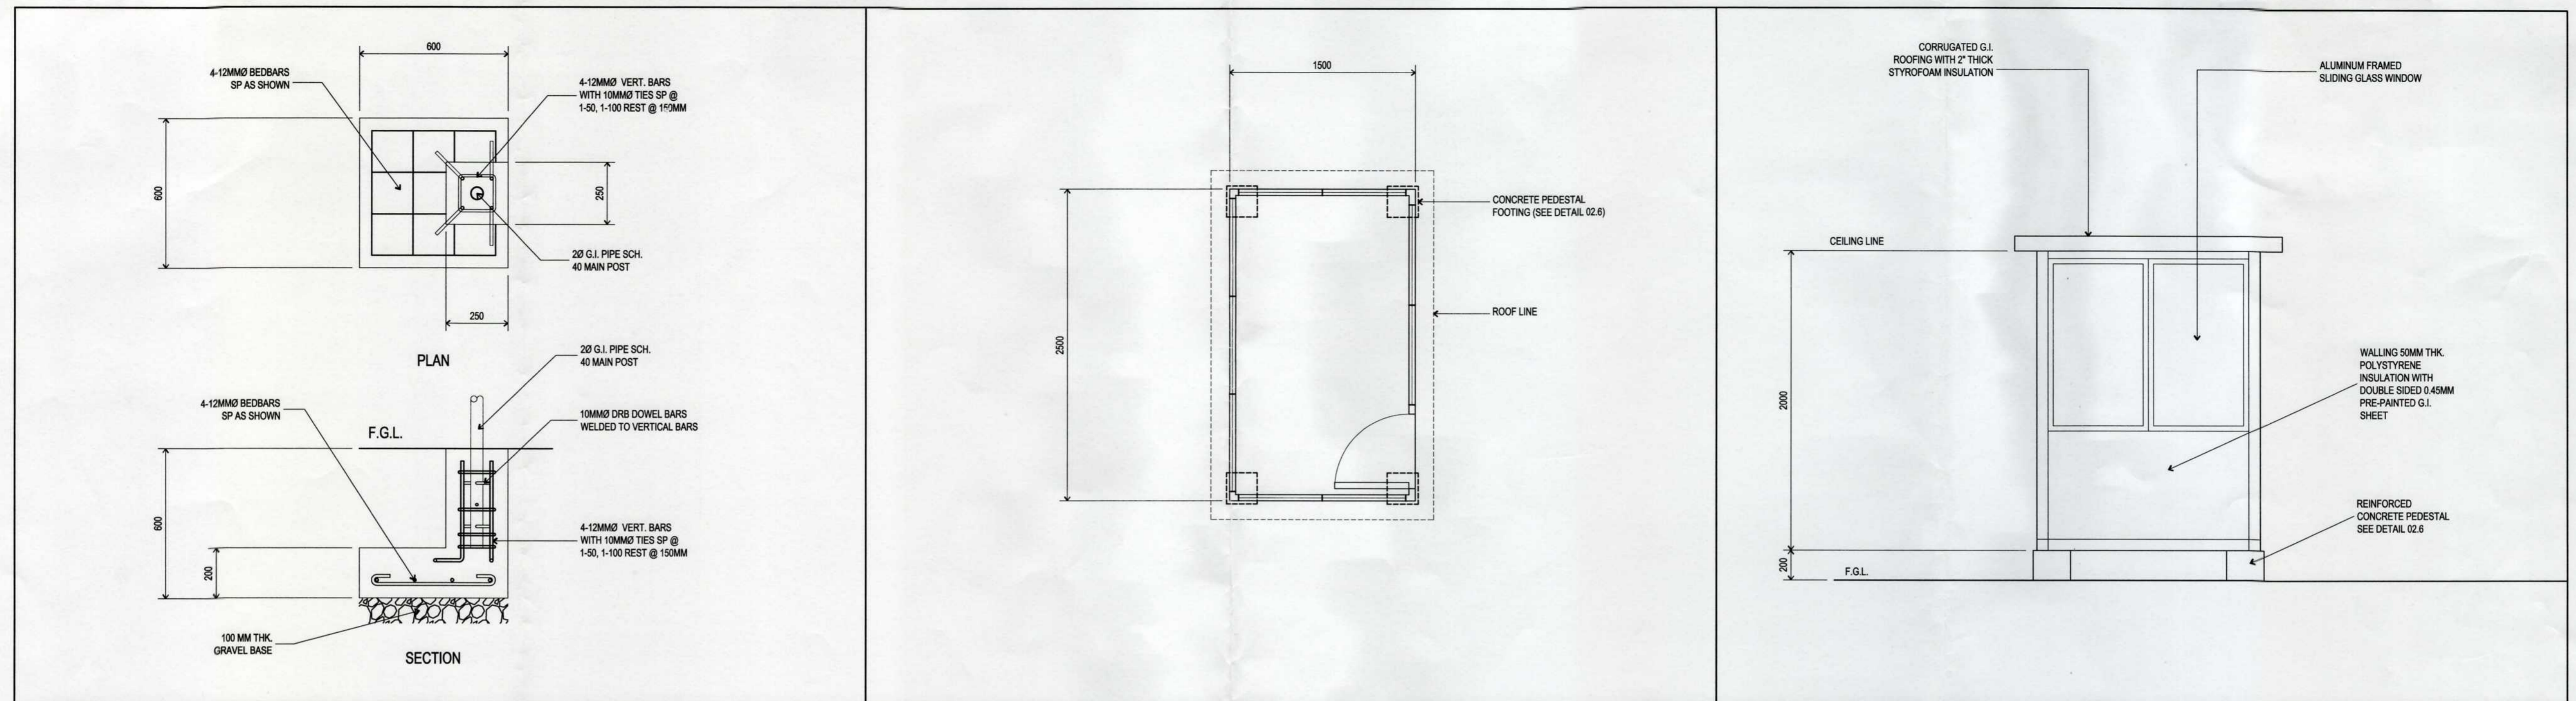

02.4	RIGHT SIDE ELEVATION SCALE 1: 45 METERS	02.5	LEFT SIDE ELEVATION SCALE 1: 45 METERS	02.6	PEDESTAL FOOTING DETAIL FOR PRE-FAB GUARDHOUSE SCALE 1: 25 METERS
	PREPARED BY:	CHECKED AND REVIEWED BY:	RECOMMENDING APPROVAL BY:	APPROVED BY:	OWNER:
	 VICTOR A. JASPE ENGINEERING ASSISTANT-A	 LOY JOHANN L. BEDICO CONSTRUCTION FOREMAN A	 ASTERIO C. GALLARDO, JR. ESD MANAGER	 ANALEE G. AGUILA PORT MANAGER	ANALEE G. AGUILA PORT MANAGER
					SHEET CONTENTS:
					<ul style="list-style-type: none">• FIPI PEDESTAL FOOTING DETAIL• PLAN - GUARD HOUSE• FRONT ELEVATION• TYPICAL LEFT AND RIGHT ELEVATION• REAR ELEVATION
					PROJECT TITLE:
					REPAIR OF EXISTING FENCE AND PROVISION OF GUARDHOUSE TAGPOPONGAN PORT
PROJECT NO.	DATE	REMARKS	SHEET NO.	OF	
			02	2	
				</	