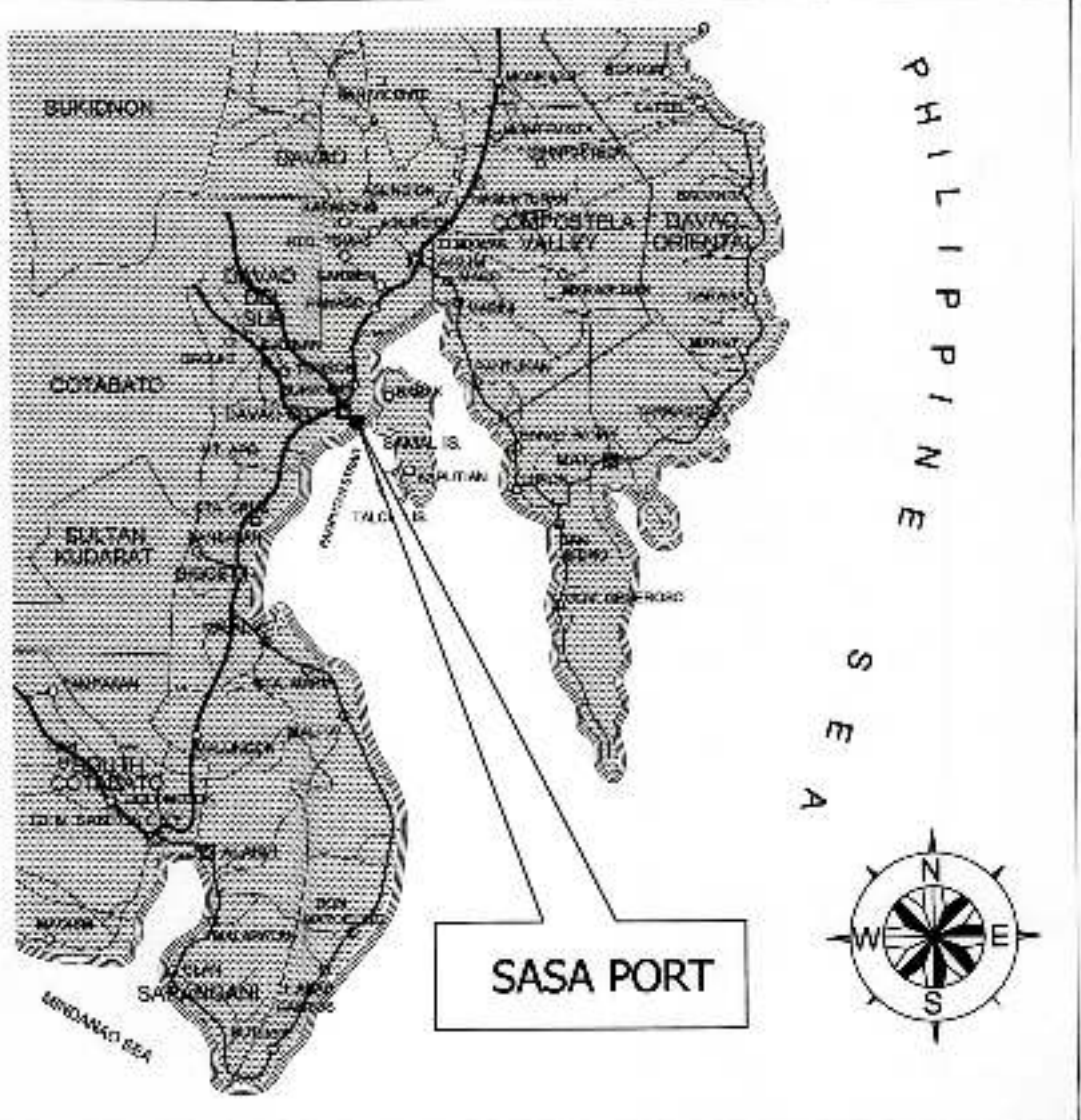
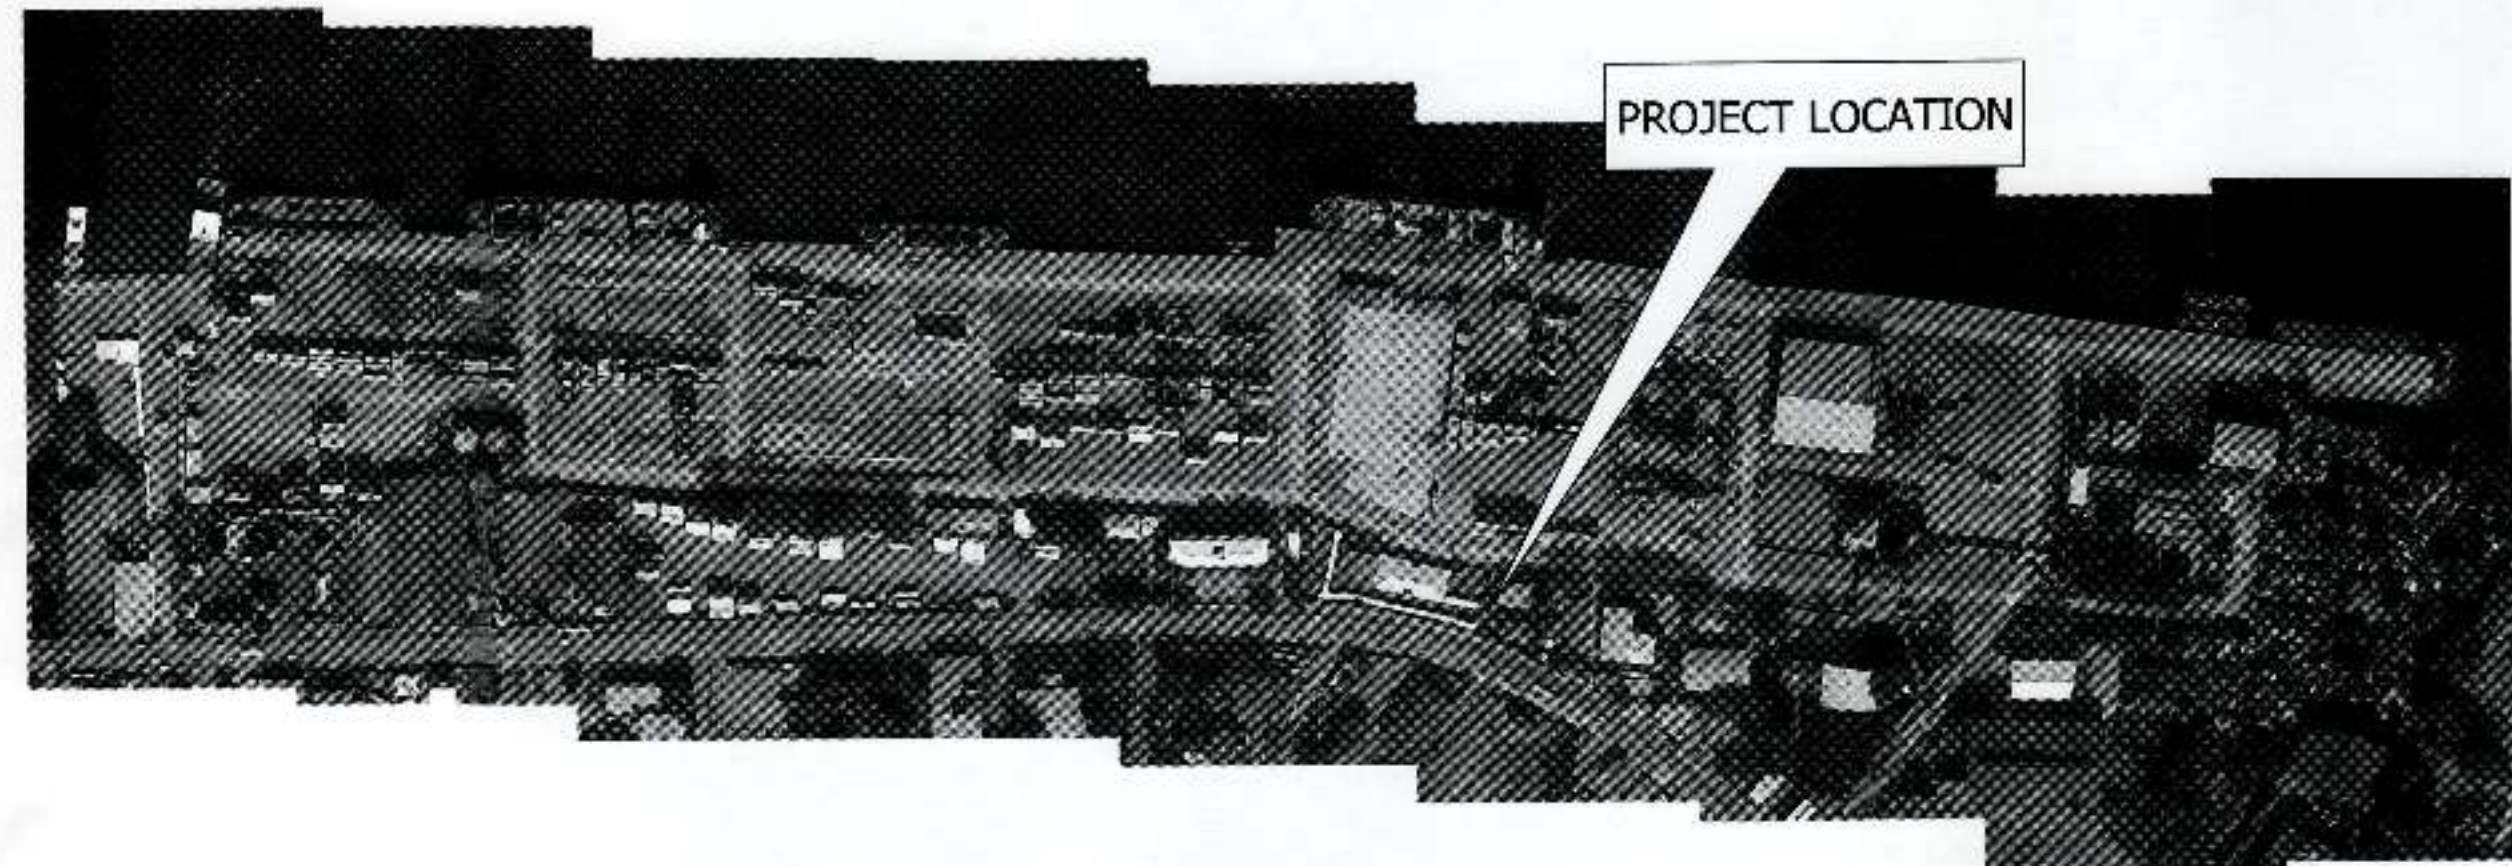
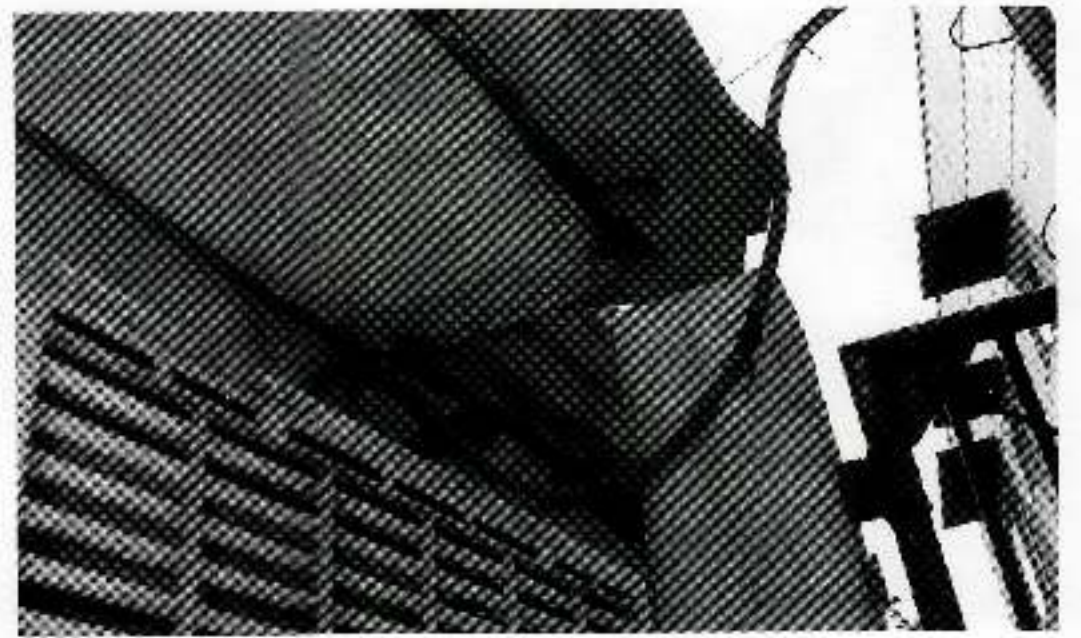
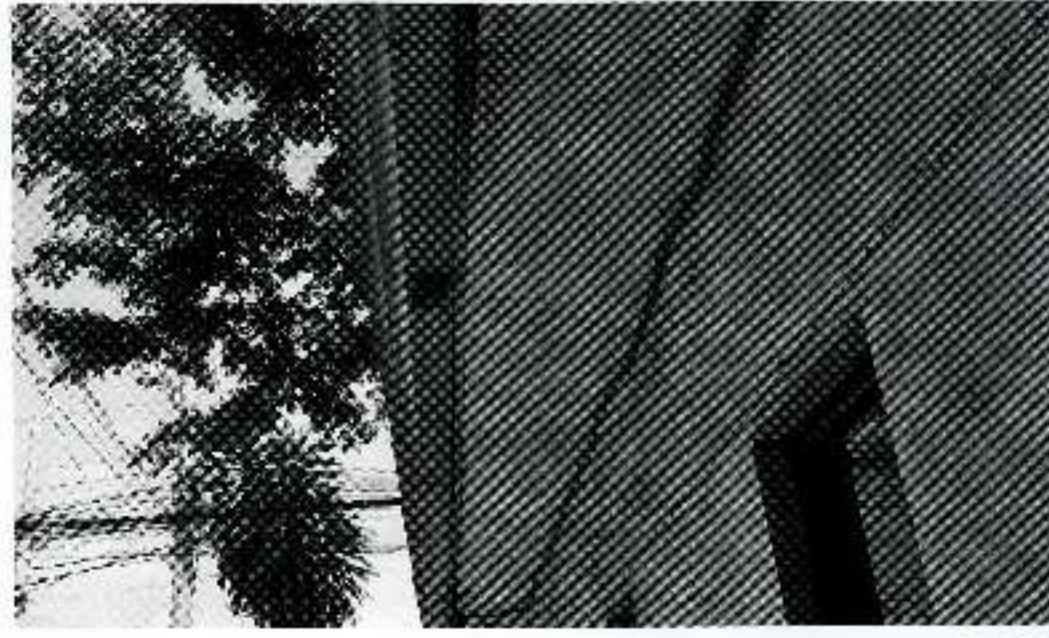





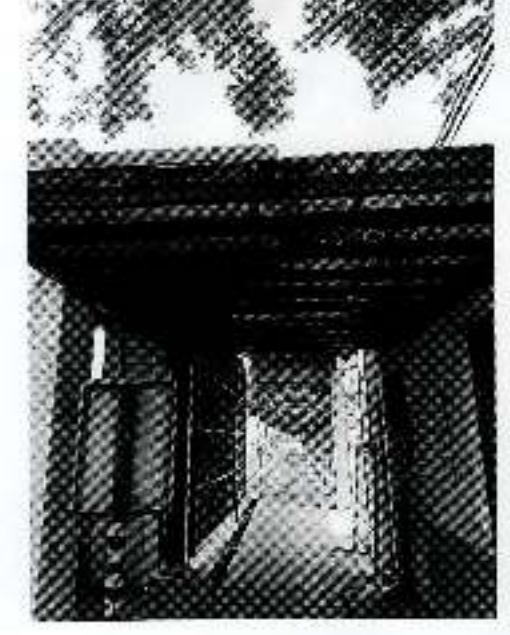



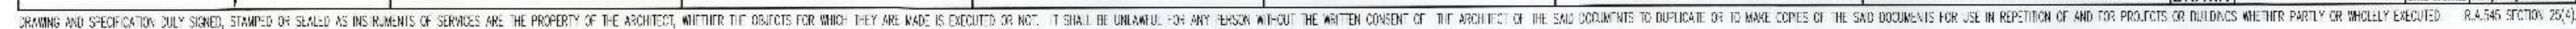
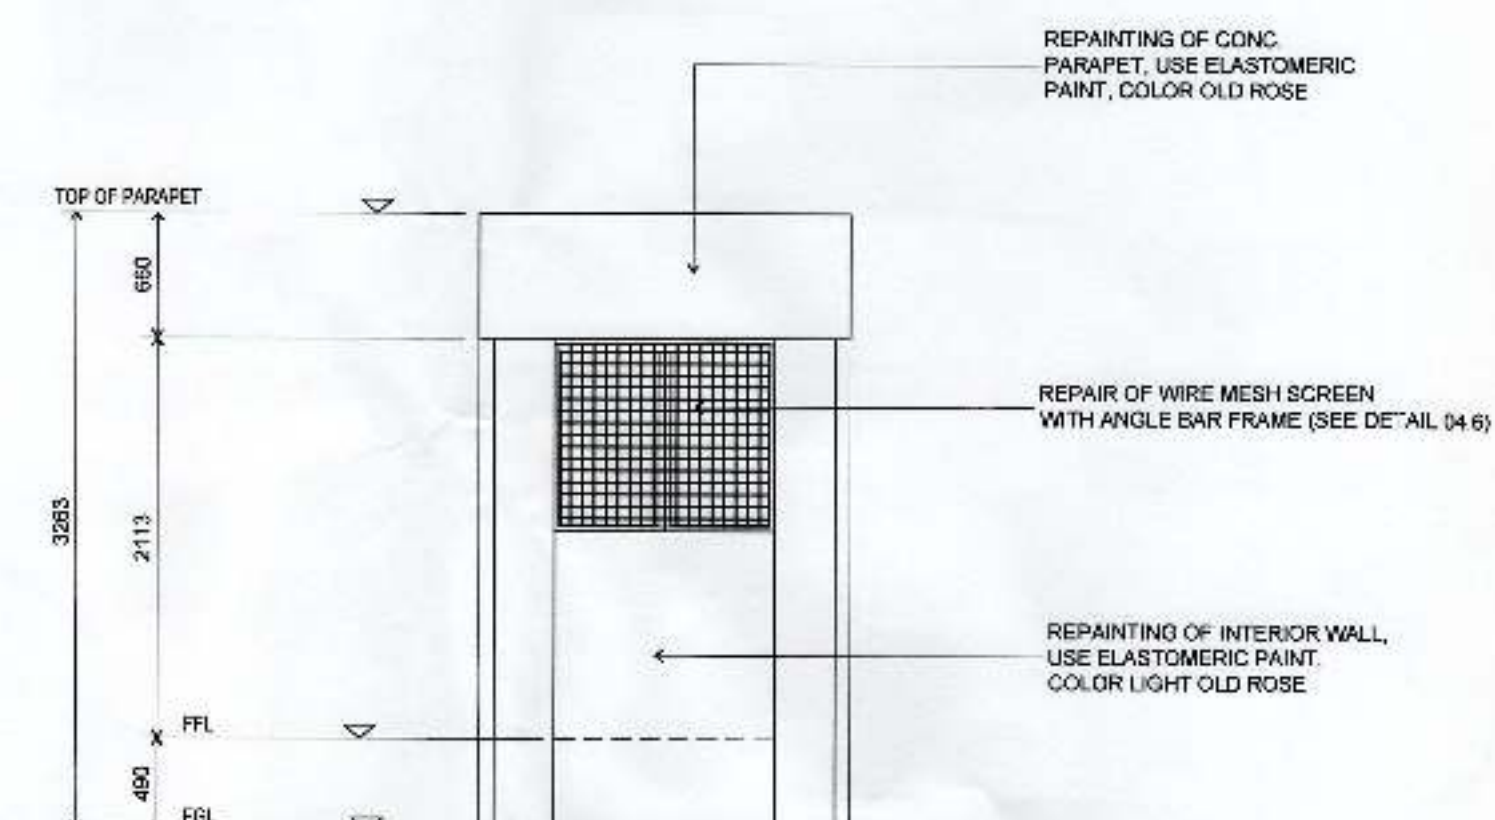
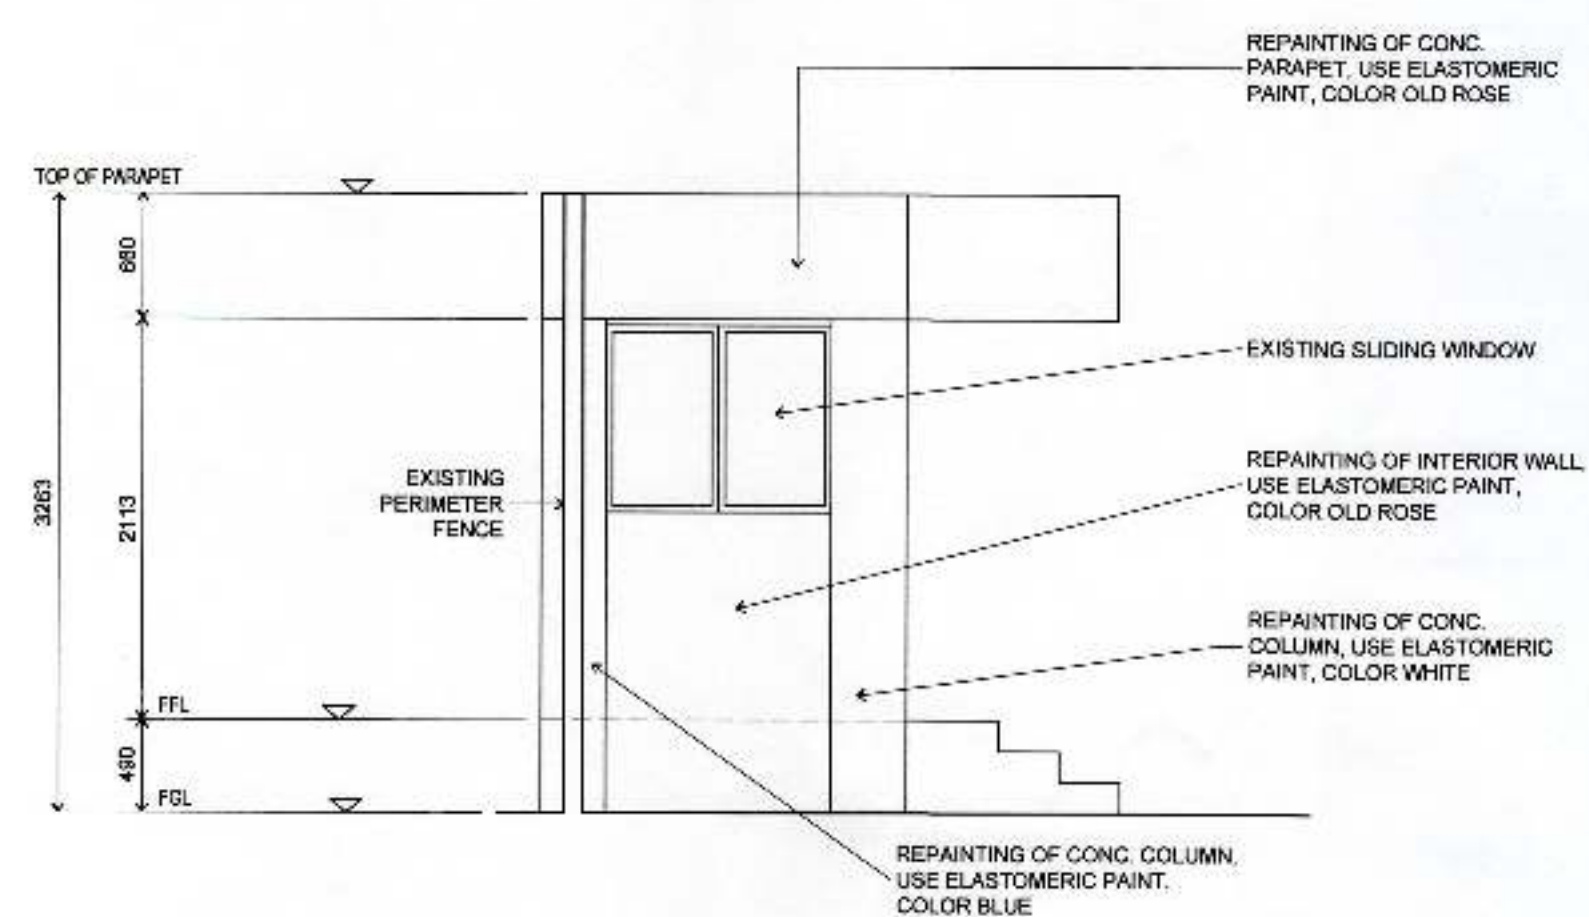
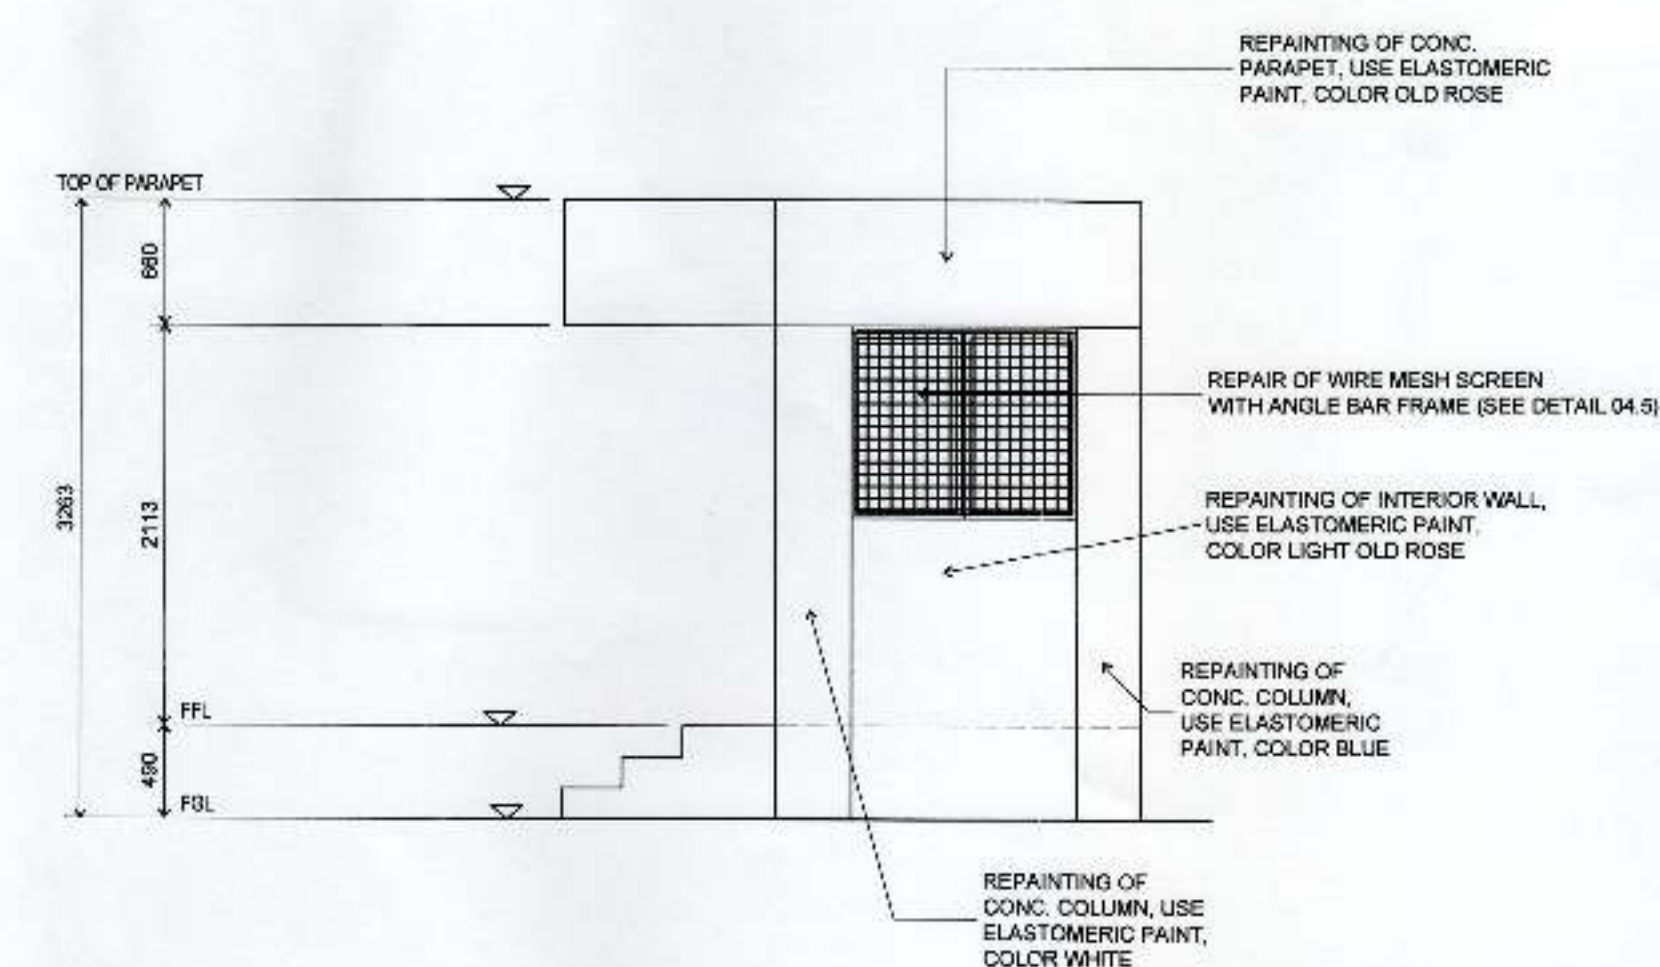
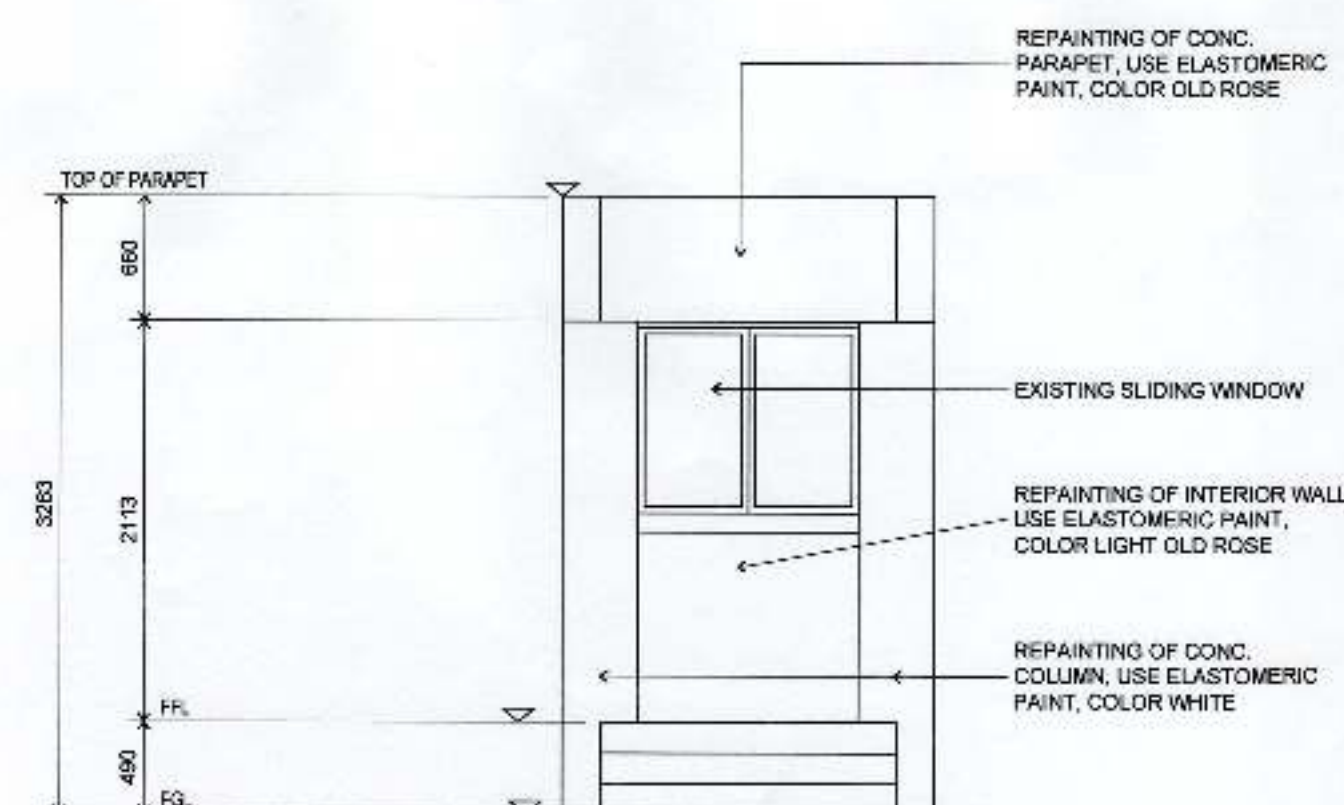
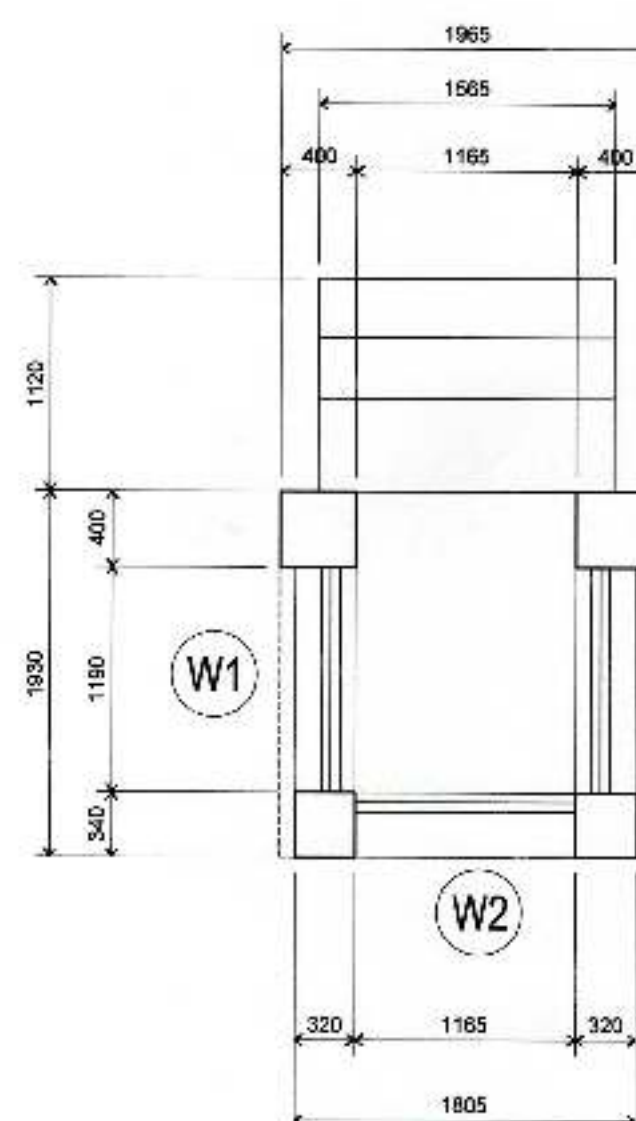



SHT. NO.		DESCRIPTION
01	<ul style="list-style-type: none"> VICINITY MAP LOCATION PLAN SHEET CONTENTS PICTURES OF EXISTING SECURITY BUILDING AND GUARD POST 	
02	<ul style="list-style-type: none"> EXISTING FLOOR PLAN OF SECURITY BUILDING FRONT ELEVATION REAR ELEVATION 	
03	<ul style="list-style-type: none"> LEFT SIDE ELEVATION RIGHT SIDE ELEVATION 	
04	<ul style="list-style-type: none"> REFLECTED CEILING PLAN DOOR 1 & 2 DETAILS EXISTING FLOOR PLAN OF GUARD POST MESH WIRE WINDOW SCREEN DETAIL 	
05	<ul style="list-style-type: none"> EXISTING FLOOR PLAN OF GUARD POST ELEVATIONS OF GUARD POST 	
06	<ul style="list-style-type: none"> STORM LINE LAYOUT CATCH BASIN DETAIL 	

01.1	VICINITY MAP SCALE 1:NTS METERS	01.2	LOCATION PLAN SCALE 1:NTS METERS	01.3	SHEET CONTENTS SCALE 1:NTS METERS
<div style="display: flex; justify-content: space-around;">   </div>					
<div style="display: flex; justify-content: space-around;">     </div> <p style="text-align: center;">SECURITY BUILDING</p>					
<div style="display: flex; justify-content: space-around;">       </div> <div style="display: flex; justify-content: space-between;"> <p>SECURITY BUILDING</p> <p>GUARDPOST</p> </div>					
01.4	PICTURES OF THE EXISTING SECURITY BUILDING AND GUARD POST SCALE 1:NTS METERS				

	PREPARED BY:	CHECKED AND REVIEWED BY:	RECOMMENDING APPROVAL BY:	APPROVED BY:	OWNER:	PROJECT TITLE:	<table border="1"> <thead> <tr> <th colspan="2">REVISIONS</th> </tr> <tr> <th>DATE</th> <th>REMARKS</th> </tr> </thead> <tbody> <tr> <td> </td> <td> </td> </tr> <tr> <td colspan="2">ADDENDUM</td> </tr> <tr> <td>NO.</td> <td> </td> </tr> <tr> <td>PROJECT</td> <td> </td> </tr> <tr> <td>DATE</td> <td> </td> </tr> <tr> <td>DRAWN</td> <td> </td> </tr> </tbody> </table>		REVISIONS		DATE	REMARKS			ADDENDUM		NO.		PROJECT		DATE		DRAWN		SHEET NO.	OF
	REVISIONS																									
	DATE	REMARKS																								
ADDENDUM																										
NO.																										
PROJECT																										
DATE																										
DRAWN																										
VICTOR A. JASPE ENGINEERING ASSISTANT-A	LARA SIMONE L. ABA SENIOR ENGINEER A	ASTERIO C. GALLARDO, JR. ESD MANAGER	ANALEE G. AGUILA PORT MANAGER	ANALEE G. AGUILA PORT MANAGER	REPAIR OF EXISTING SECURITY BUILDING	LOCATION: PORT OF DAVAO, KM.10, SASA PORT AREA, DAVAO CITY	01	6																		
SHEET CONTENTS: • VICINITY MAP • LOCATION PLAN • SHEET CONTENTS • PICTURES OF EXISTING SECURITY BUILDING AND GUARD POST						CADD BY: VAJ DATE DRAWN: 9/4/19 DATE UPDATED: MM/DD/YY																				
DRAWING AND SPECIFICATION DULY SIGNED, STAMPED OR SEALED AS INSTRUMENTS OF SERVICES ARE THE PROPERTY OF THE ARCHITECT, WHATEVER THE OBJECTS FOR WHICH THEY ARE MADE IS EXTOLTED OR NOT. IT SHALL BE UNLAWFUL FOR ANY PERSON WITHOUT THE WRITTEN CONSENT OF THE ARCHITECT OF THE SAID DOCUMENTS TO DUPLICATE OR TO MAKE COPIES OF THE SAID DOCUMENTS FOR USE IN REPELITION OF AND FOR PROJECTS OR BUILDINGS WHETHER PARTIALLY OR WHOLLY EXECUTED. RA 545 SECTION 23(4)																										

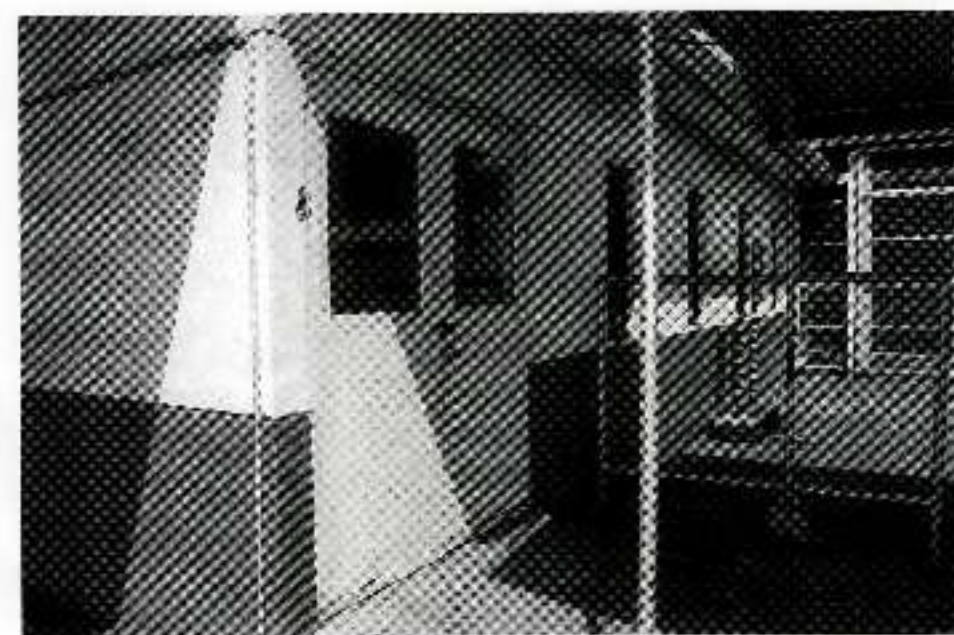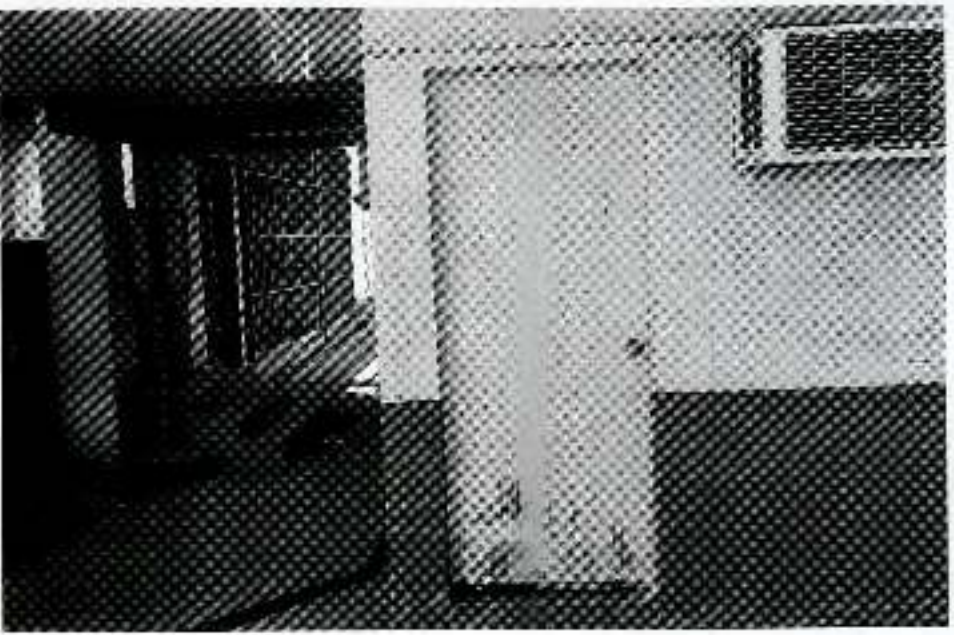




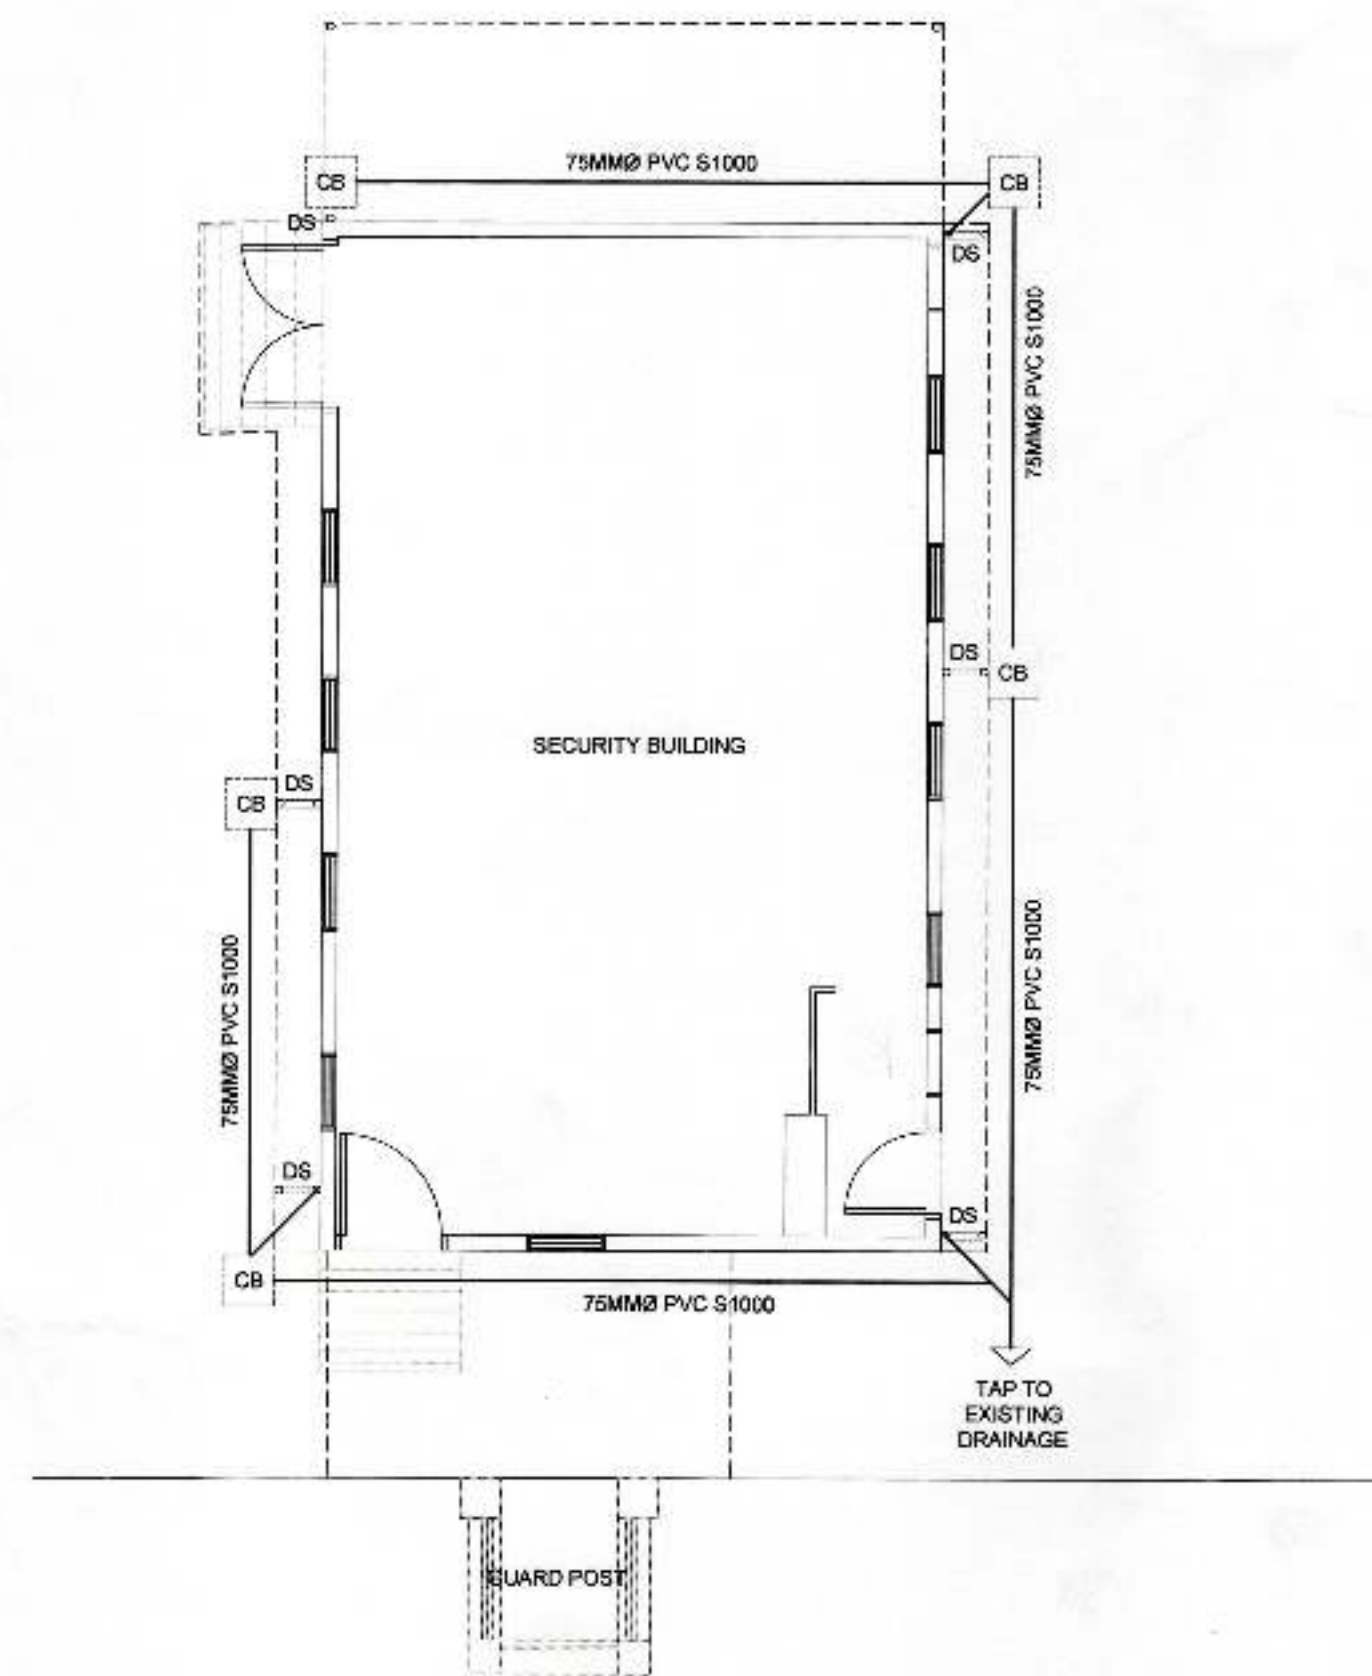


LEGEND:

DS	DOWNSPOUT, 75MMØ PVC S1000
CB	CATCH BASIN

06.1 STORM LINE LAYOUT
SCALE 1: 75 METERS

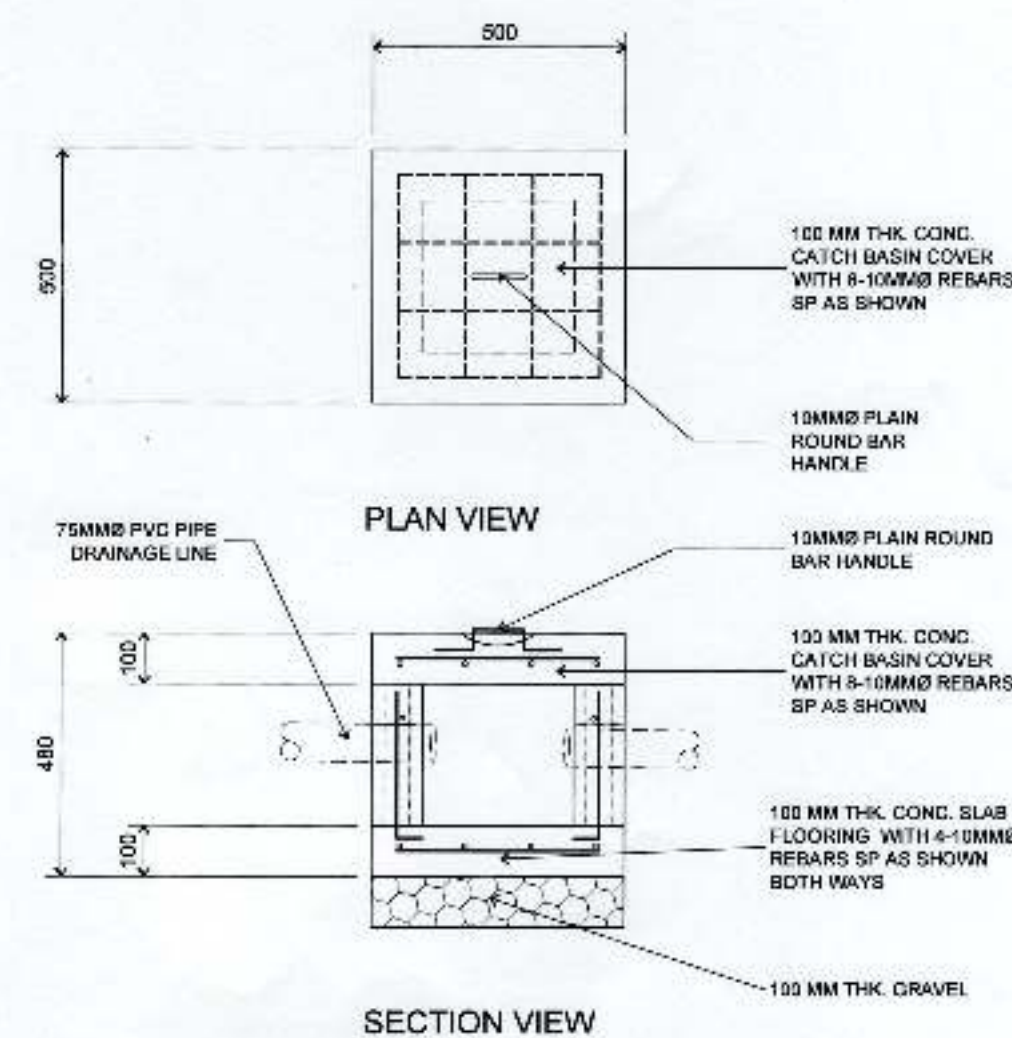

06.2 CATCH BASIN DETAIL
SCALE 1: 15 METERS

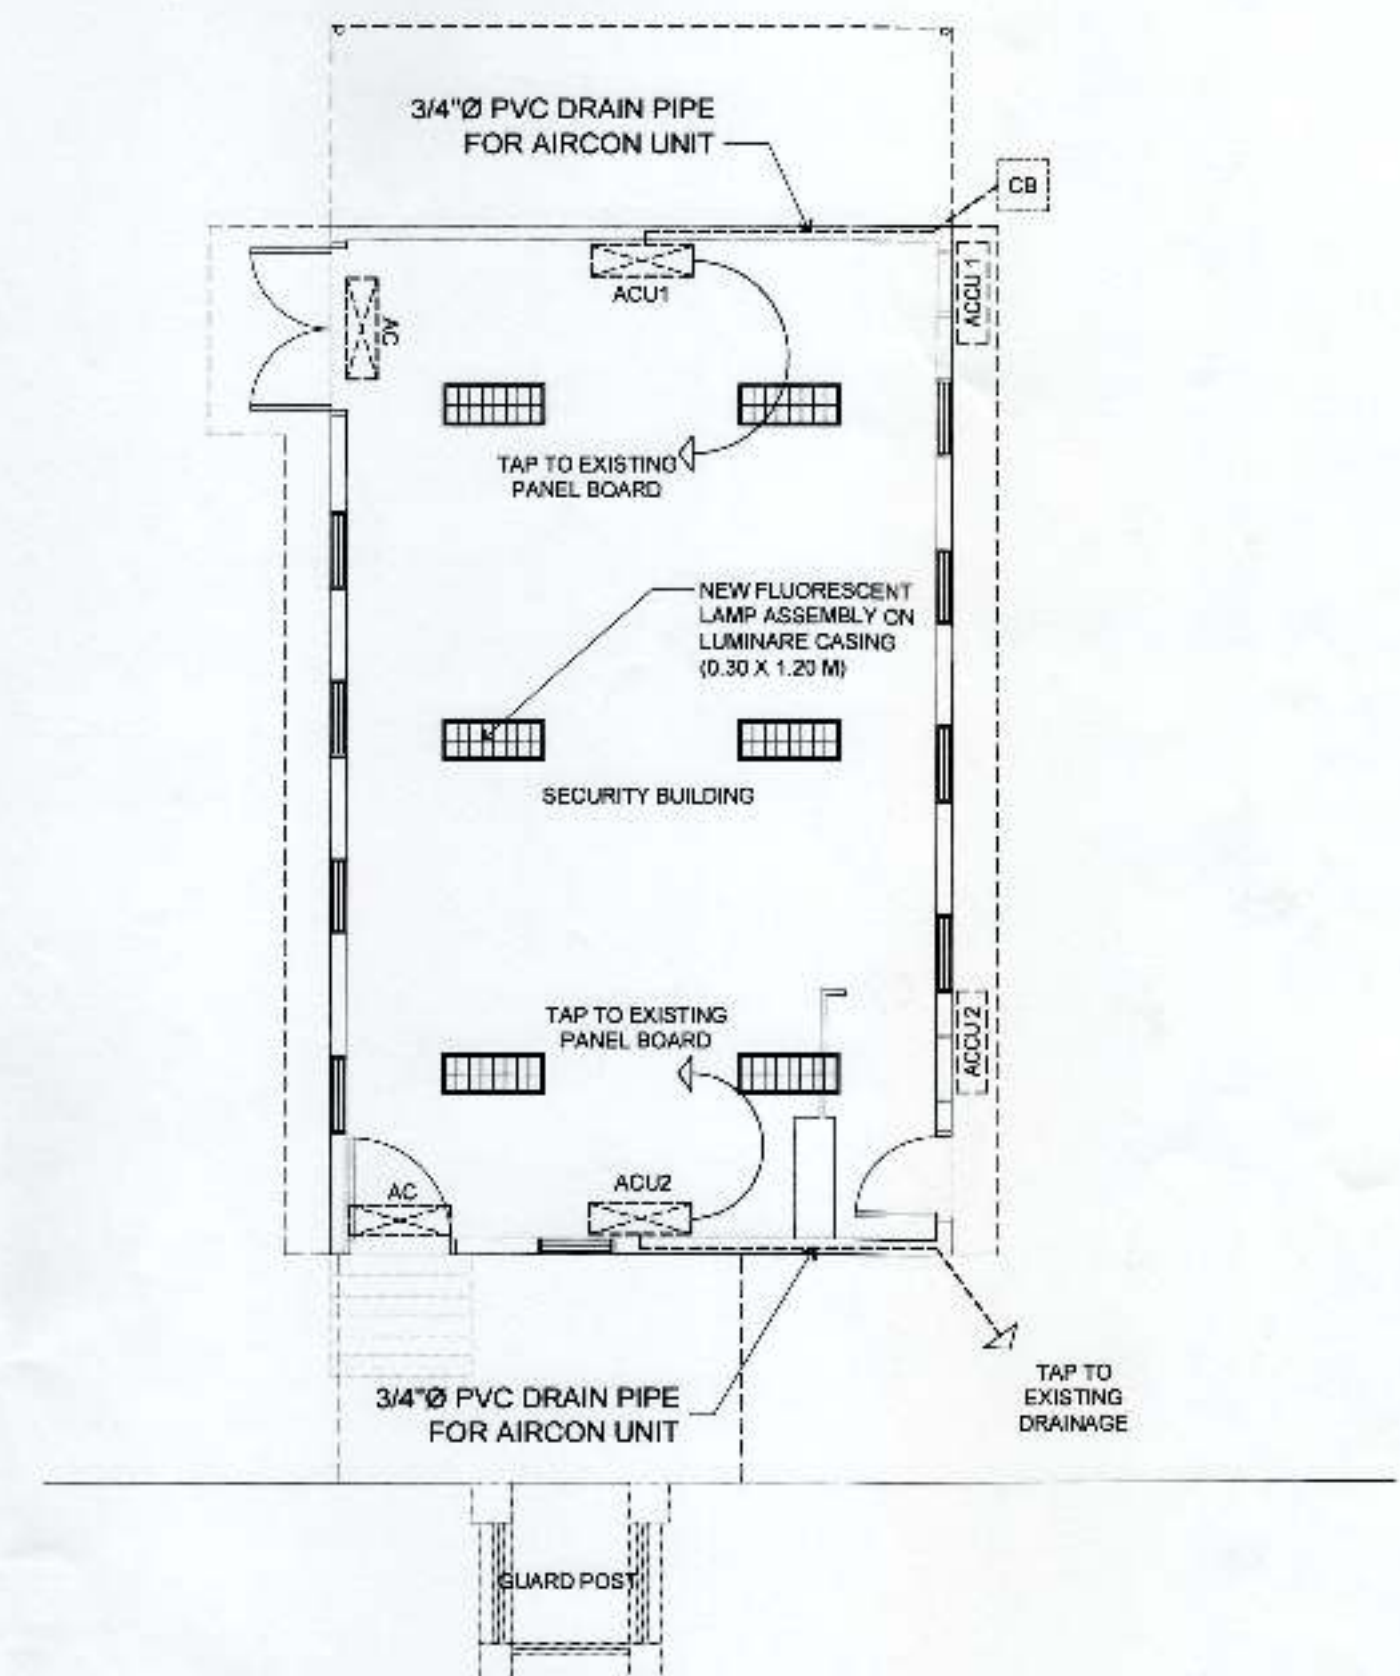

NOTE:
PROVIDE ONLY ELECTRICAL WIRING AND DRAIN PIPES
FOR CEILING MOUNTED AIRCON UNITS AND AIR CURTAIN.

LEGEND:

AC	FUTURE PROVISION FOR AIR CURTAIN - REPLACE WITH NEW UNIT
ACU 1	FUTURE PROVISION FOR CEILING MOUNTED AIRCON UNIT INVERTER
ACCU1	FUTURE PROVISION FOR AIRCON CONDENSING UNIT
---	CIRCUIT HOMERUN
---	3/4\"/>

06.3 ELECTRICAL LAYOUT
SCALE 1: 75 METERS



PREPARED BY:
Victor A. Jaspe
VICTOR A. JASPE
ENGINEERING ASSISTANT-A

CHECKED AND REVIEWED BY:
Lara Simone L. ABA
LARA SIMONE L. ABA
SENIOR ENGINEER A

RECOMMENDING APPROVAL BY:
Asterio C. Gallardo, Jr.
ASTERIO C. GALLARDO, JR.
ESD MANAGER

APPROVED BY:
Analee G. Aguila
ANALEE G. AGUILA
PORT MANAGER

OWNER:
ANALEE G. AGUILA
PORT MANAGER
SHEET CONTENTS:
• STORM LINE LAYOUT
• CATCH BASIN DETAIL
• ELECTRICAL LAYOUT

PROJECT TITLE:
REPAIR OF EXISTING SECURITY BUILDING
LOCATION:
PORT OF DAVAO, KM.10, SASA
PORT AREA, DAVAO CITY

REVISIONS	
DATE	REMARKS
ADDENDUM	
NO.	
PROJECT	
DATE	
DRAWN	

SHEET NO.	OF
06	6
CADD BY VAJ	
DATE DRAWN 8/15/18	
DATE UPDATED MM/DD/YY	