


LEGEND:


POWER MANHOLE
(1.50 X 1.50 M)



REEFER PLUGIN
CONCRETE
STRUCTURE 1
(0.80 X 6.20 M)

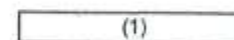

REEFER PLUGIN
CONCRETE
STRUCTURE 2
(0.80 X 3.20)

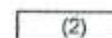

3,846.95 sq.m. (46.50 x 82.73)



PLAN-CONTAINER YARD 3 PHASE 2 SCALE 1:600 METERS



PROJECT TITLE/LOCATION:

REPAIR OF DAMAGED PAVING BLOCKS AT CY-3 PHASE 2, MAKAR
WHARF, PORT OF GENERAL SANTOS

CAD BY:

JOE CARLO I. SORIANO
Engineering Assistant A (I.O.)

CHECKED BY:

CHARMAINE DJUNE L. MANTOYA
Senior Engineer A

REVIEWED BY:

MARIA VIVIEN M. TANCO
Acting Principal Engineer

RECOMMENDING APPROVAL:

JAMESON L. LEE
ESD Manager

APPROVED BY:

ATTY. CESAR M. DATAYA
Acting Port Manager

SHEET CONTENT:

1. BLOW-UP PLAN







Date: 3/13/2018


SHEET No:

2/4



CONC. PAVING BLOCK DETAIL
SCALE 1:5 METERS

| | | | | | | | | |
|--|--|--|--|---|--|---|--|---|
|  | PROJECT TITLE/LOCATION: | CAD BY: | CHECKED BY: | REVIEWED BY: | RECOMMENDING APPROVAL: | APPROVED BY: | SHEET CONTENT: | Date: 3/15/2018 |
| | REPAIR OF DAMAGED PAVING BLOCKS AT CY-3 PHASE 2, MAKAR WHARF, PORT OF GENERAL SANTOS |  JOE CARLO T. SORIANO Engineering Assistant A (J.O) |  CHARMAINE D. JUNE L. MANTOYA Senior Engineer A |  MARIA VIVIEN M. TANCO Acting Principal Engineer |  JAMESON L. LEE ESD Manager |  ATTY. CESAR M. DATAYA Acting Port Manager | 1. Concrete Paving Blocks Details 2. Pattern of Interlocking Conc. Blocks 3. Part Section Detail | SHEET No.: <div style="font-size: 2em; font-weight: bold;">3/4</div> |

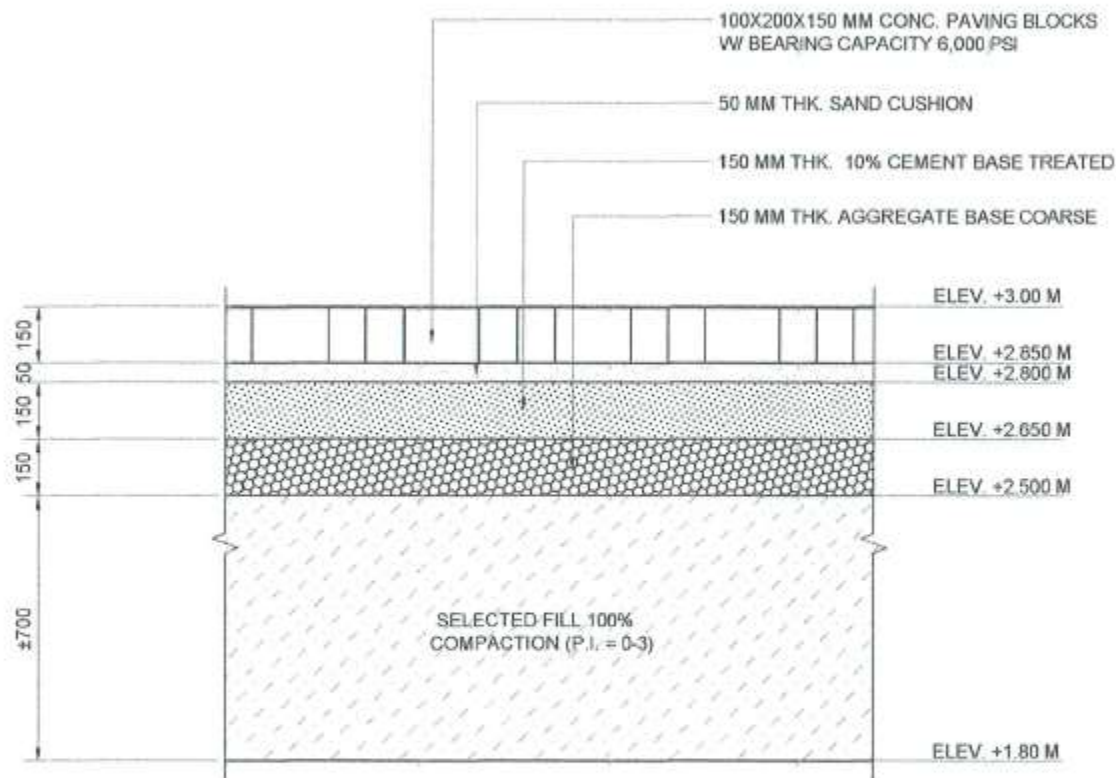

PART SECTION OF CONC. PAVING BLOCKS
SCALE 1:20 METERS

8 FEET

8 FEET

PHILIPPINE PORTS AUTHORITY

Project: Repair of Paving Blocks At CY-3 Phase 2, Makar Wharf

Location: Port of General Santos, General Santos City

Cost: Php (contract amount)

Fund Source/s: Corporate Funds

IMPLEMENTING AGENCY: PHILIPPINE PORTS AUTHORITY - PORT MANAGEMENT OF SOCORAGEN
CONTRACTOR: (NAME OF THE WINNING BIDDER)
BRIEF DESCRIPTION OF PROJECT: Repair of Damaged Paving Blocks

PROJECT DETAILS

| PROJECT DATE | | | PROJECT STATUS | | | | REMARKS |
|--------------|---------|---------------------------|--------------------------|--------------|-----------------------|----------------|---------|
| DURATION | STARTED | TARGET DATE OF COMPLETION | PERCENTAGE OF COMPLETION | AS OF (DATE) | COST INCURRED TO DATE | DATE COMPLETED | |
| | | | | | | | |
| | | | | | | | |
| | | | | | | | |

FOR PARTICULARS OR COMPLAINTS ABOVE THIS PROJECT, PLEASE CONTACT THE REGIONAL OFFICE OR CLUSTER WHICH HAS AUDIT JURISDICTION ON THIS PROJECT.

COA REGIONAL OFFICE NO./CLUSTER: _____
ADDRESS: _____
CONTACT NO.: _____ OR TEXT COA CITIZENS DESK AT 0915-536-1975

NOTE: TARPAULIN WHITE 8 FEET BY 8 FEET. RESOLUTION: 70 dpi. FONT: HELVETICA. FONT SIZE: MAIN INFORMATION - 3", SUB-INFORMATION - 1". FONT COLOR: BLACK. (BASE ON COA CIRCULAR NO. 2013-004 DATED JANUARY 30, 2013. "INFORMATION AND PUBLICITY ON PROGRAMS / PROJECTS / ACTIVITIES OF GOVERNMENT AGENCIES".

COA STANDARD BILLBOARD DESIGN
SCALE 1:20 METERS

| | | | | | | | | |
|--|--|---|---|--|-------------------------------|--|-----------------------------------|-----------------|
| | PROJECT TITLE/LOCATION: | CAD BY: | CHECKED BY: | REVIEWED BY: | RECOMMENDING APPROVAL: | APPROVED BY: | SHEET CONTENT: | Date: 3/13/2019 |
| | REPAIR OF DAMAGED PAVING BLOCKS AT CY-3 PHASE 2, MAKAR WHARF, PORT OF GENERAL SANTOS | JOECARLO I. SORIANO Engineering Assistant A (J.O.) | CHARMAINE D. JUNE L. MANYOYA Senior Engineer A | MARIA VIVIAN M. TANCO Acting Principal Engineer | JAMESON L. LEE ESD Manager | ATTY. CESAR D. DAYA Acting Port Manager | 1. COA Standard Billboard details | SHEET NO.: |
| | | | | | | | | 4/4 |