

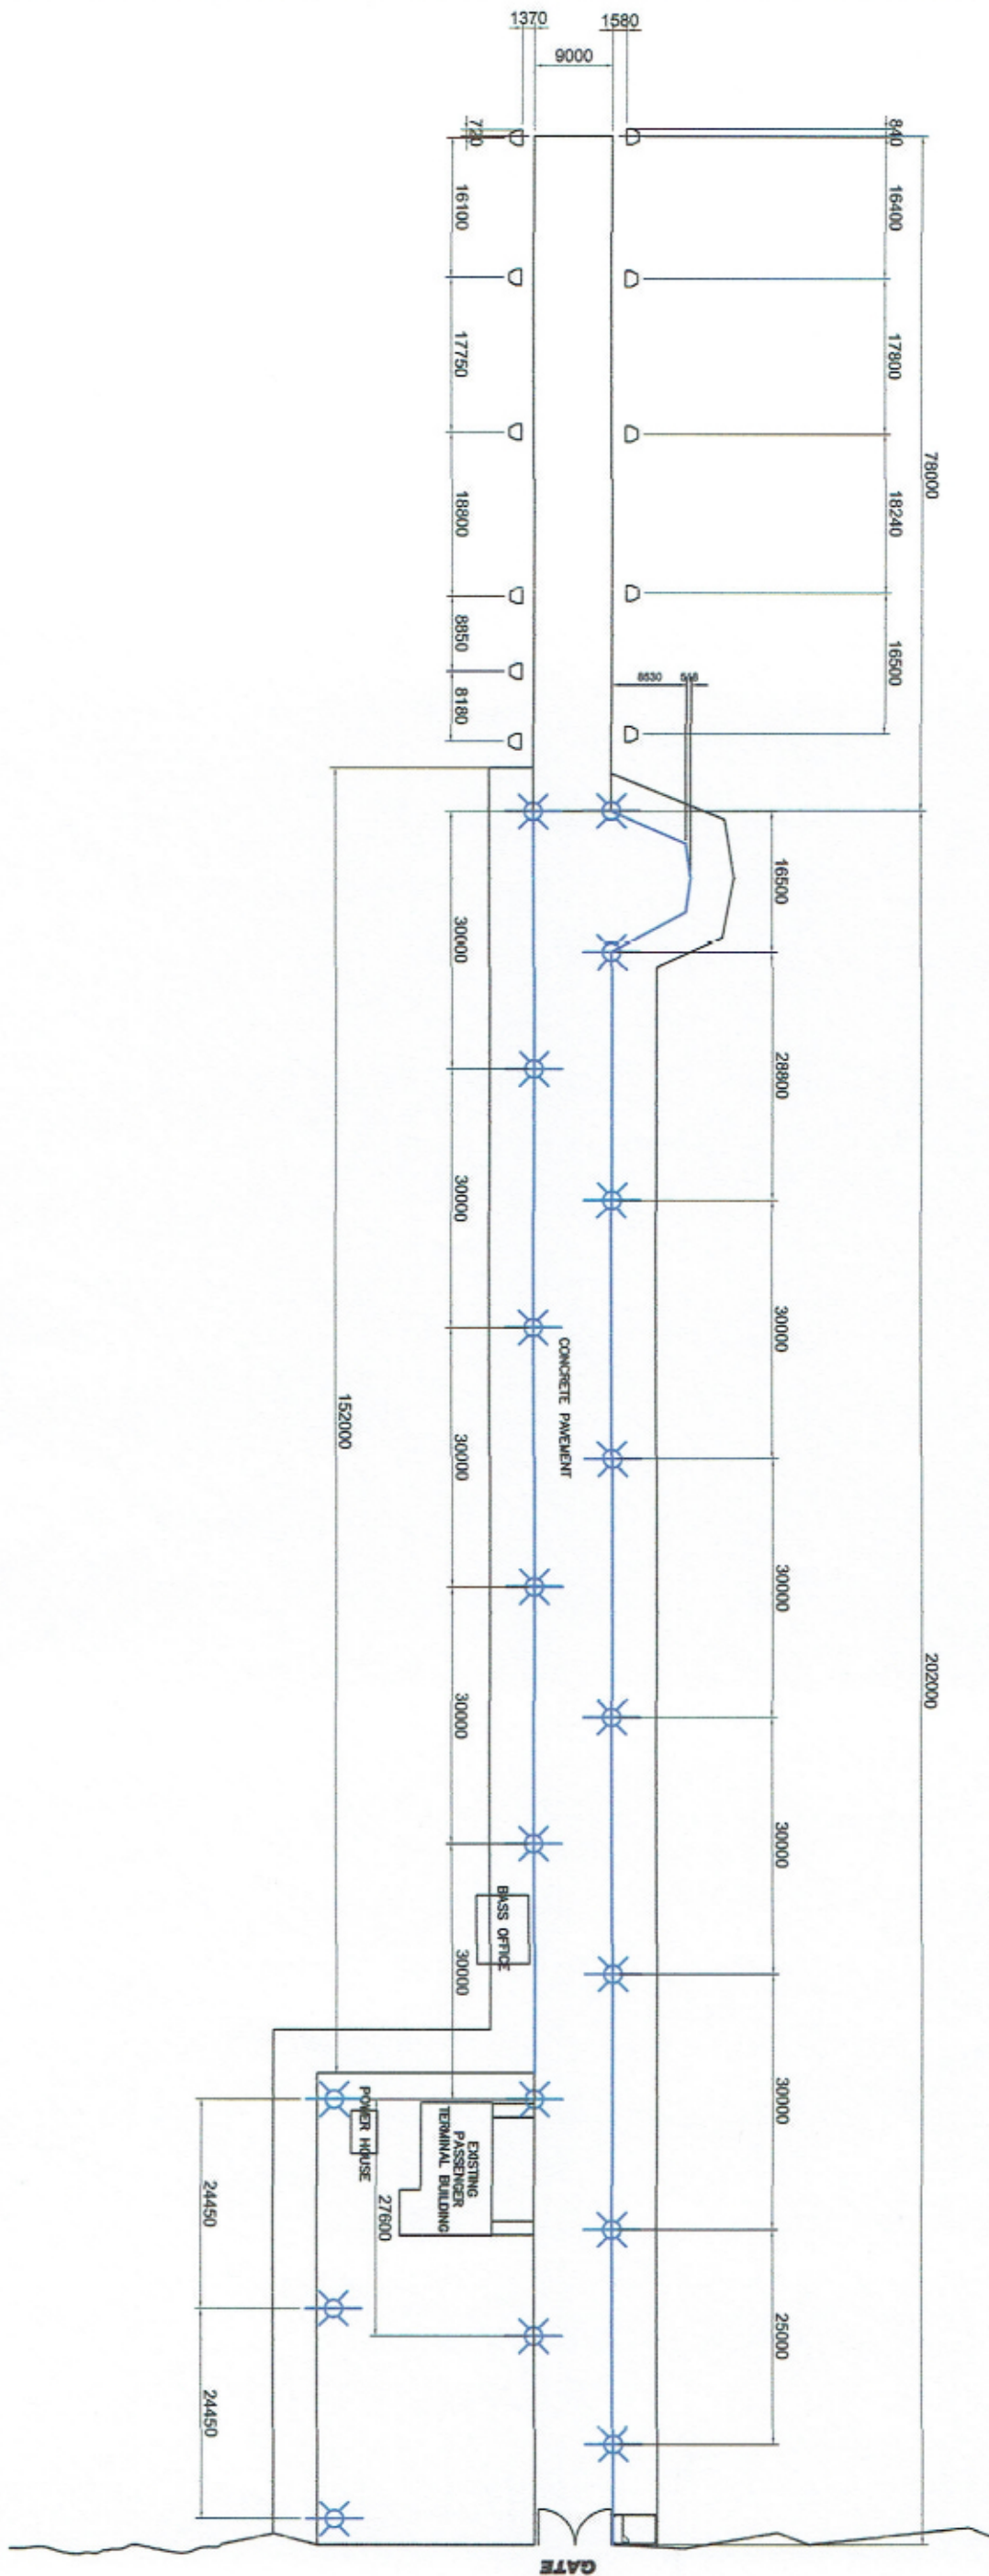

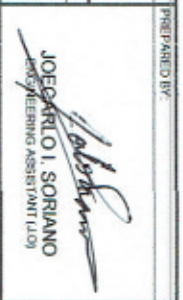
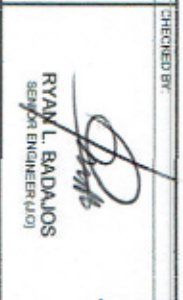


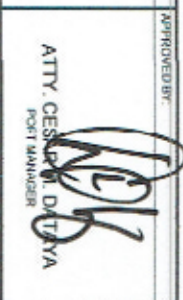


LEGEND:

-  SOLAR LAMP POST
-  RC CURB (L.M=354.00m)



 **LOCATION PLAN**
SCALE 1:300

	PROJECT TITLE PROPOSED REPAIR OF PORT LIGHTING AND REINFORCED CONCRETE CURB LOCATION PORT OF KALAMANSIG, SULTAN KUDARAT PROVINCE	PREPARED BY:  JOSE CARLO I. SORIANO ENGINEERING ASSISTANT (I)	CHECKED BY:  RYAN L. BADAJOS SENIOR ENGINEER (I)	REVIEWED BY:  MARIA VIVIENT M. TANJO PRINCIPAL ENGINEER A	RECOMMENDING APPROVAL:  JAMESON H. LEE EED MANAGER	APPROVED BY:  ATTY. CESAR M. DUTAYA PORT MANAGER	SHEET CONTENT 1. LOCATION PLAN	DATE: 5/24/2019 1/3
---	---	---	---	--	---	---	--	--------------------------------------