




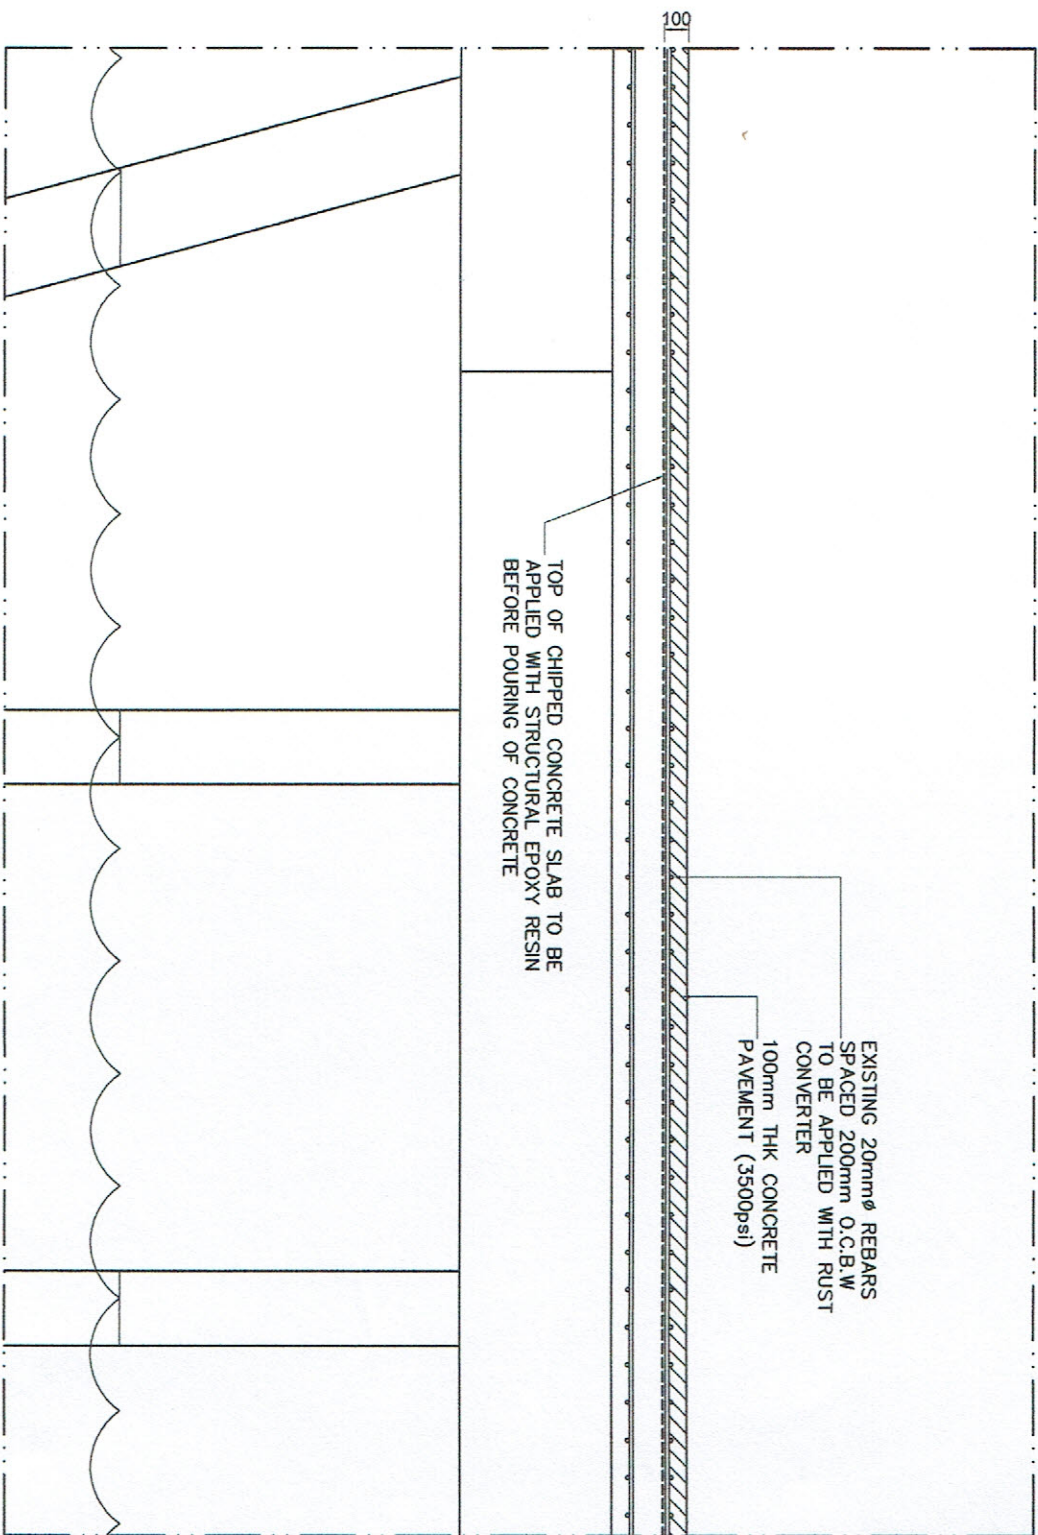


LOCATION PLAN
SCALE 1:3000

- LEGEND:**
- PROJECT LOCATION (AREA=6862.50m²)
 - CHIPPING OF CONCRETE SLAB (100mm), APPLICATION OF RUST CONVERTER (20mm) REBARS SPACED @ 200mm O.C.B.W., APPLICATION OF STRUCTURAL EPOXY RESIN AT THE TOP OF CHIPPED CONCRETE SLAB BEFORE POURING OF CONCRETE



PROJECT TITLE		PREPARED BY:	CHECKED BY:	REVIEWED BY:	RECOMMENDING APPROVAL:	APPROVED BY:	SHEET CONTENT:	DATE:
PROPOSED PATCHING OF HOLES AND CRACKS OF CONCRETE PAVEMENT ALONG EXTENT OF THE WHARF (EASTERN WHARF AND PORTION OF NEW WHARF EXPANSION)		 JOECARLO I. SORIANO ENGINEERING ASSISTANT (UO)	 CHARMAINE DUNE L. MANTOYA SENIOR ENGINEER A	 MARIA VIVIEN M. TANGO ACTING PRINCIPAL ENGINEER A	 JAMESON L. LEE ESD MANAGER	 ATTY. CESAR M. DALUYA ACTING PORT MANAGER	1. LOCATION PLAN	1/2
LOCATION		PORT OF GENERAL SANTOS, MAKAR WHARF, GENERAL SANTOS CITY						



PART OF CONCRETE SLAB SECTION DETAIL (TYP.)
SCALE 1:40

8 FEET

8 FEET

PHILIPPINE PORTS AUTHORITY

Project: PROPOSED PATCHING OF HOLES AND CRACKS OF CONCRETE PAVEMENT ALONG EXTENT OF THE WHARF (EASTERN WHARF AND PORTION OF NEW WHARF EXPANSION)

Location: Port of General Santos, General Santos City

Cost: Php (contract amount)

Fund Source/s: Corporate Funds

IMPLEMENTING AGENCY: PHILIPPINE PORTS AUTHORITY - PORT MANAGEMENT OF SOCSANGEN

CONTRACTOR: (NAME OF THE WINNING BIDDER)

BRIEF DESCRIPTION OF PROJECT: Repair of Damaged Paving Blobs

PROJECT DETAILS:

PROJECT DATE		PERCENTAGE AS OF		COST INCURRED TO DATE		DATE COMPLETED		REMARKS
DURATION	STARTED	TARGET DATE OF COMPLETION	DATE OF COMPLETION	DATE	INCURRED TO DATE	DATE COMPLETED		

FOR PARTICULARS OR COMPLAINTS ABOVE THIS PROJECT, PLEASE CONTACT THE REGIONAL OFFICE OR CLUSTER WHICH HAS JURISDICTION ON THIS PROJECT:

COA REGIONAL OFFICE NO./CLUSTER: _____

ADDRESS: _____

CONTACT NO.: _____ OR TEXT COA CITIZENS DESK AT 0915-539-1975.

NOTE: TAPPAULIN WHITE 8 FEET BY 8 FEET. RESOLUTION: 70 dpi. FONT: HELVETICA. FONT SIZE: MAIN INFORMATION - 3", SUB-INFORMATION - 1". FONT COLOR: BLACK. (BASE ON COA CIRCULAR NO. 2013-004 DATED JANUARY 30, 2013, "INFORMATION AND PUBLICITY ON PROGRAMS / PROJECTS / ACTIVITIES OF GOVERNMENT AGENCIES".

COA STANDARD BILLBOARD DESIGN
SCALE 1:20

	PROJECT TITLE	PREPARED BY	CHECKED BY	REVIEWED BY	RECOMMENDING APPROVAL	APPROVED BY	SHEET CONTENT	DATE
	PROPOSED PATCHING OF HOLES AND CRACKS OF CONCRETE PAVEMENT ALONG EXTENT OF THE WHARF (EASTERN WHARF AND PORTION OF NEW WHARF EXPANSION) PORT OF GENERAL SANTOS, MAKAR WHARF, GENERAL SANTOS CITY	 JOSEPH O. SORIANO ENGINEERING ASSISTANT (UO)	 CHARMANE DUJENE L. MANTOYA SENIOR ENGINEER A	 MARIA VIVIEN M. TANCO ACTING PRINCIPAL ENGINEER A	 JAMESON L. FEE ESD MANAGER	 ATTY. CESAR B. M. DATUYA ACTING PORT MANAGER	1. COA STANDARD BILLBOARD DESIGN 2. PART OF CONCRETE SLAB SECTION DETAIL (TYP.)	2/2