






PMO- MINDORO

PROVISION OF GENSET PLATFORM

PORT OF ROXAS, ORIENTAL MINDORO

PORT OF ABRA DE ILOG, OCCIDENTAL MINDORO

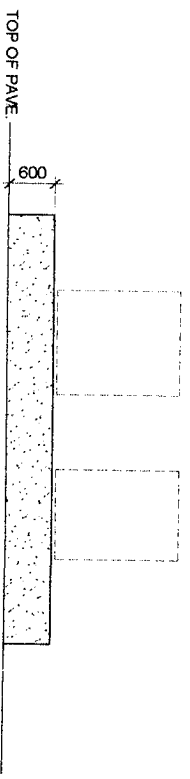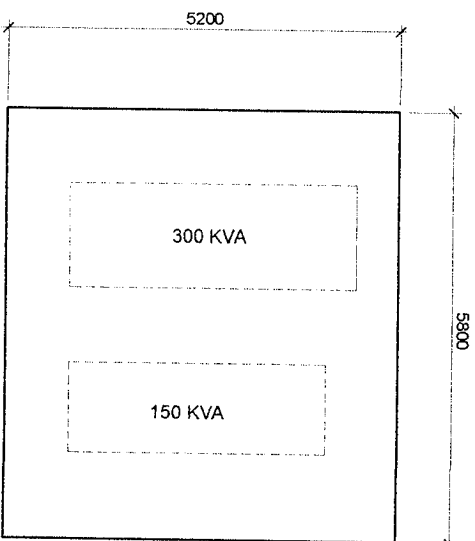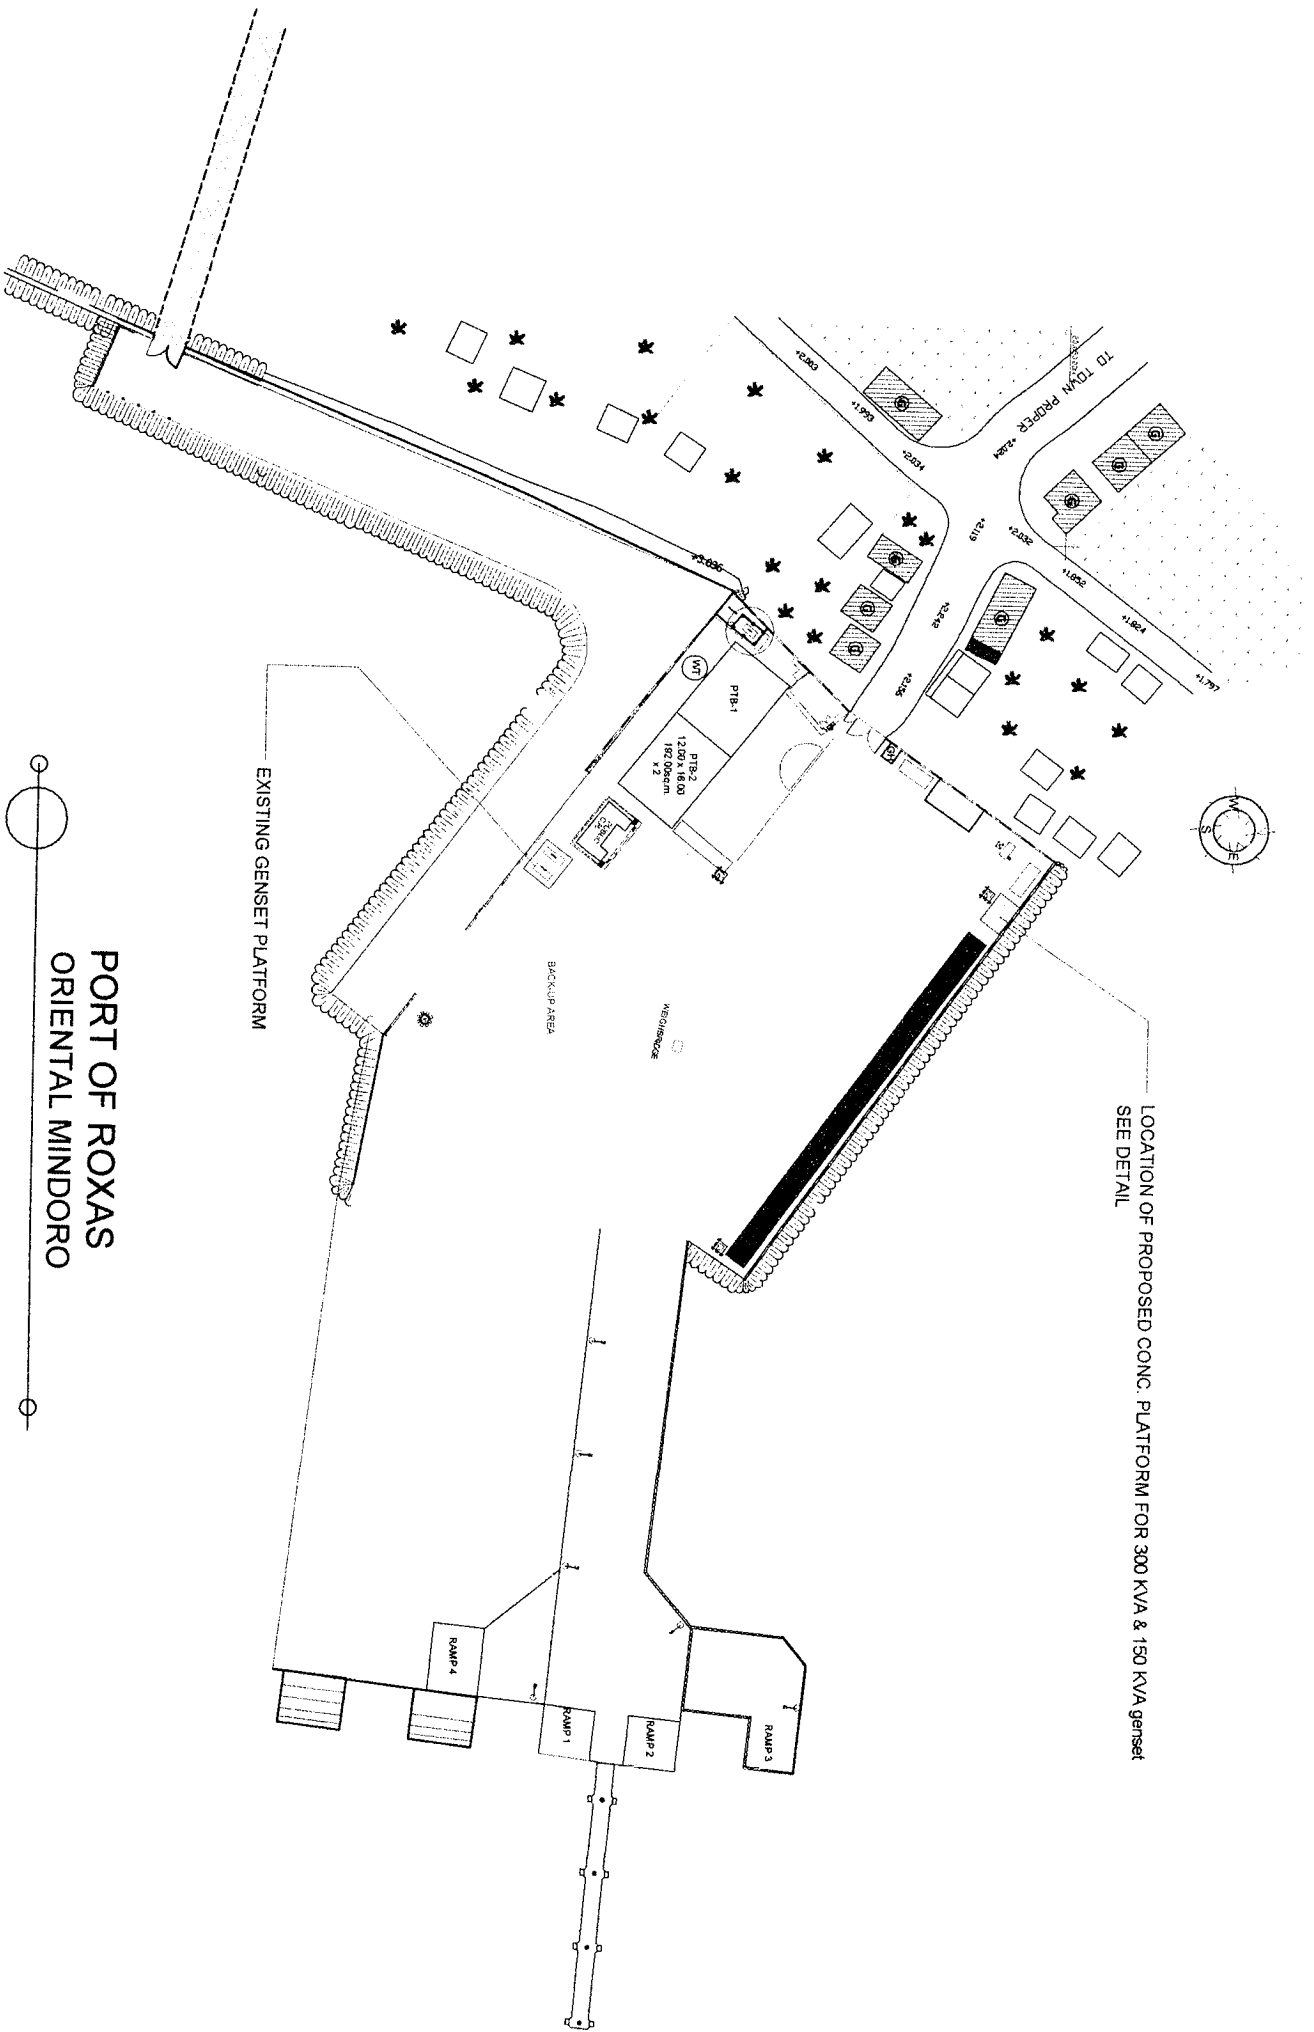

DETAIL OF PROPOSED CONC. PLATFORM

PORT OF ROXAS
ORIENTAL MINDORO

PROJECT TITLE:

PROVISION OF GENSET PLATFORM
PORT OF ROXAS, ORIENTAL MINDORO

SHEET CONTENTS:

SCALE: AS SHOWN

PREPARED BY:

FERNANDO J. GALVEZO
Engineering Assistant A

SUBMITTED BY:

ALYSSA MAEM, DE SILVA
Engineer B

CHECKED / REVIEWED BY:

RONALD O. MATIBAG
Acting Principal Engineer A

RECOMMENDING APPROVAL:

MARGARTO P. DYMATING
Acting Division Manager, ESD


APPROVED:


ELVIS R. MEDALLA
Port Manager A

AS SHOWN


SHEET NO. 1 OF 2

DATE: 30 JUNE 2020

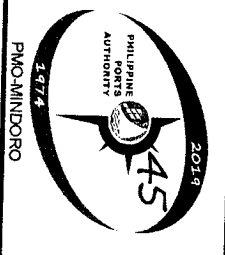


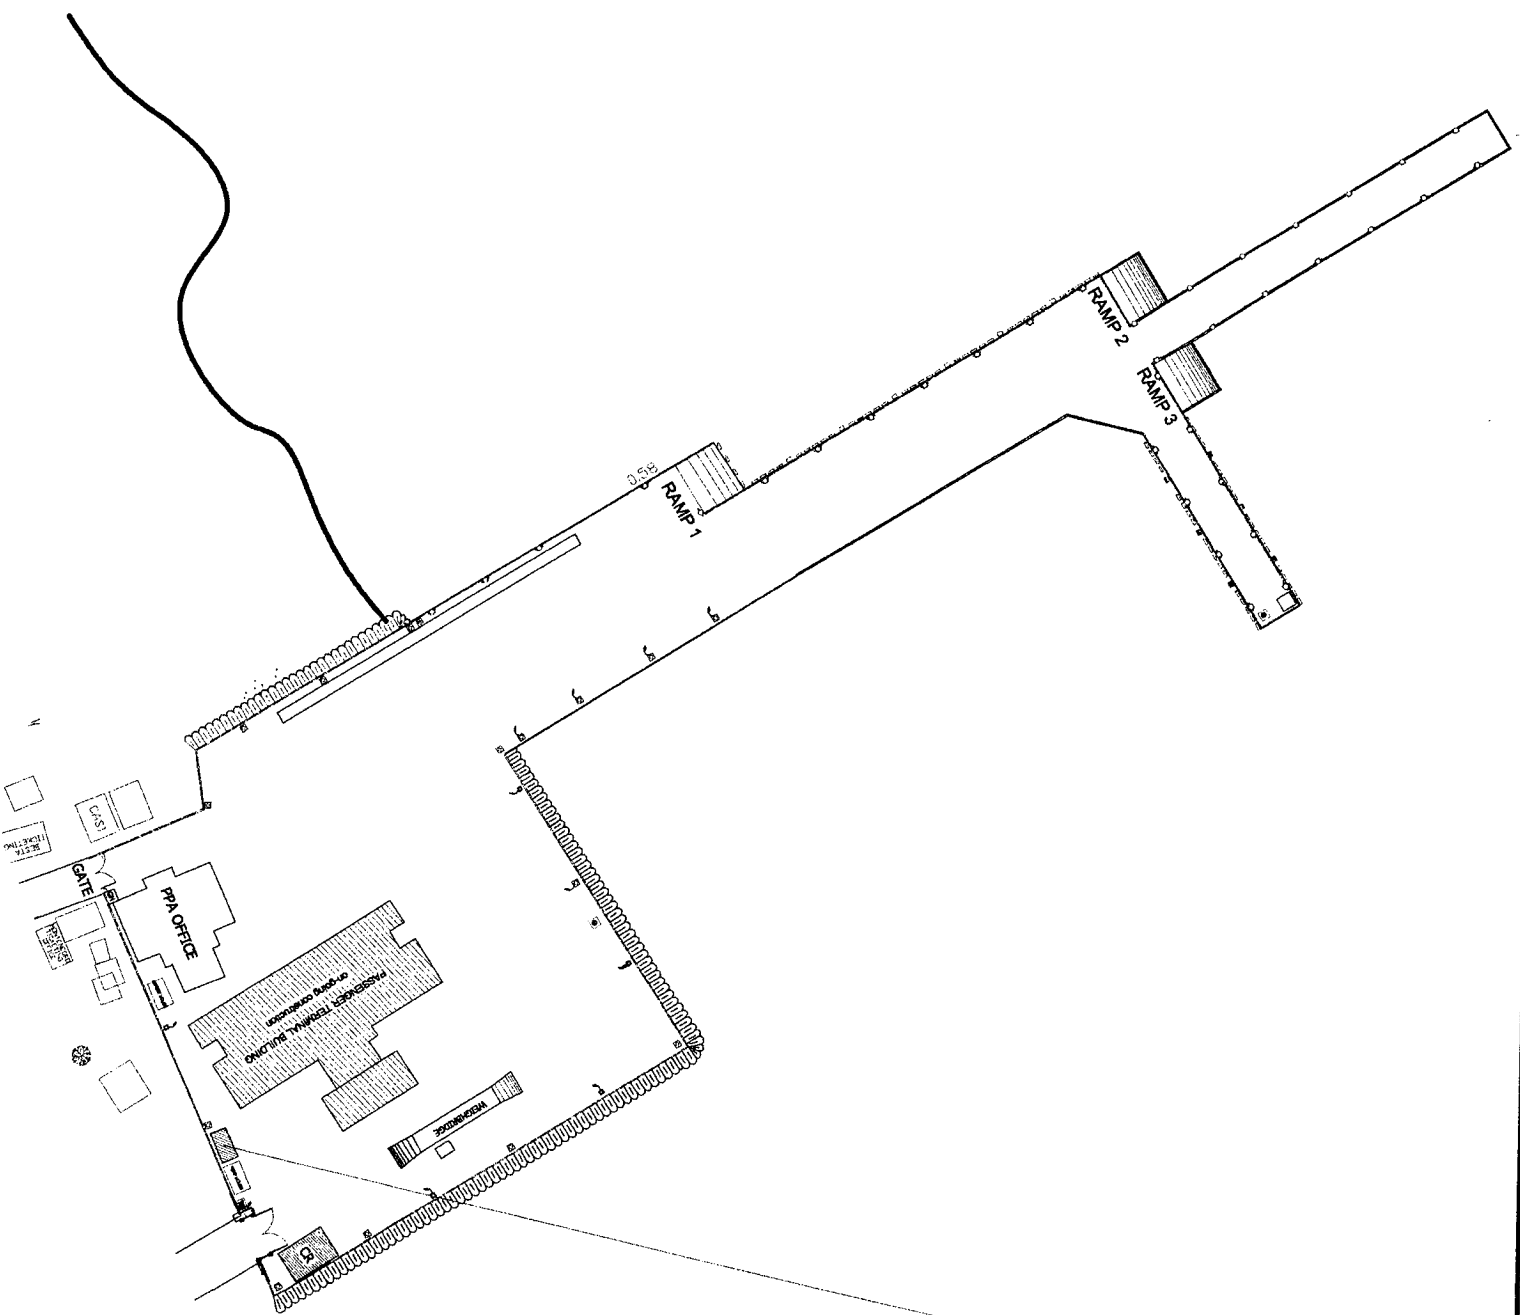

LOCATION OF PROPOSED CONC. PLATFORM FOR 300 KVA genset
SEE DETAIL

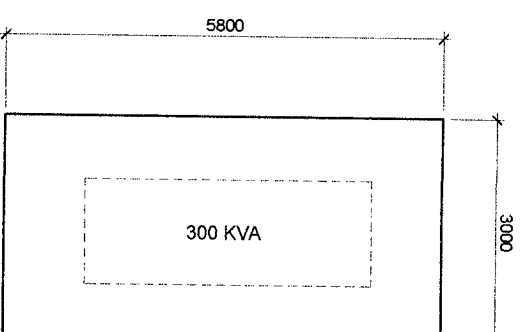

PLAN

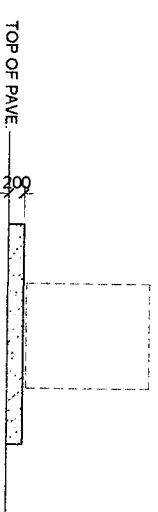

SECTION

DETAIL OF PROPOSED CONC. PLATFORM

PORT OF ABRA DE ILOG
ORIENTAL MINDORO

PROJECT TITLE:

PROVISION OF GENSET PLATFORM
PORT OF ABRA DE ILOG, OCCIDENTAL MINDORO

SHEET CONTENTS:

SCALE:
AS SHOWN

PREPARED BY:

FERNANDO J. GALVEZO
Engineering Assistant A

SUBMITTED BY:

ALYSSA MAE M. DE SILVA
Engineer B

CHECKED / REVIEWED BY:

RONALD O. MATIBAG
Acting Principal Engineer A

RECOMMENDING APPROVAL:

MARGARITO P. DIMAYUG
Acting Division Manager A, ESD

APPROVED:

ELVIS R. MEDALLA
Port Manager A

AS SHOWN

SHEET NO.

1 OF 2

DATE:
30 JUNE 2020

