




REPAIR OF PORT LIGHTING SYSTEM

PORT OF SAN JOSE, ORIENTAL MINDORO


12 sets - SOLAR LIGHTING SYSTEM TO BE REPAIRED

NOTE:
1. Repair of solar panel frame (see detail)
2. Installation of Solar Panel (Old solar panel to be supplied by PPA)
3. Rewirings

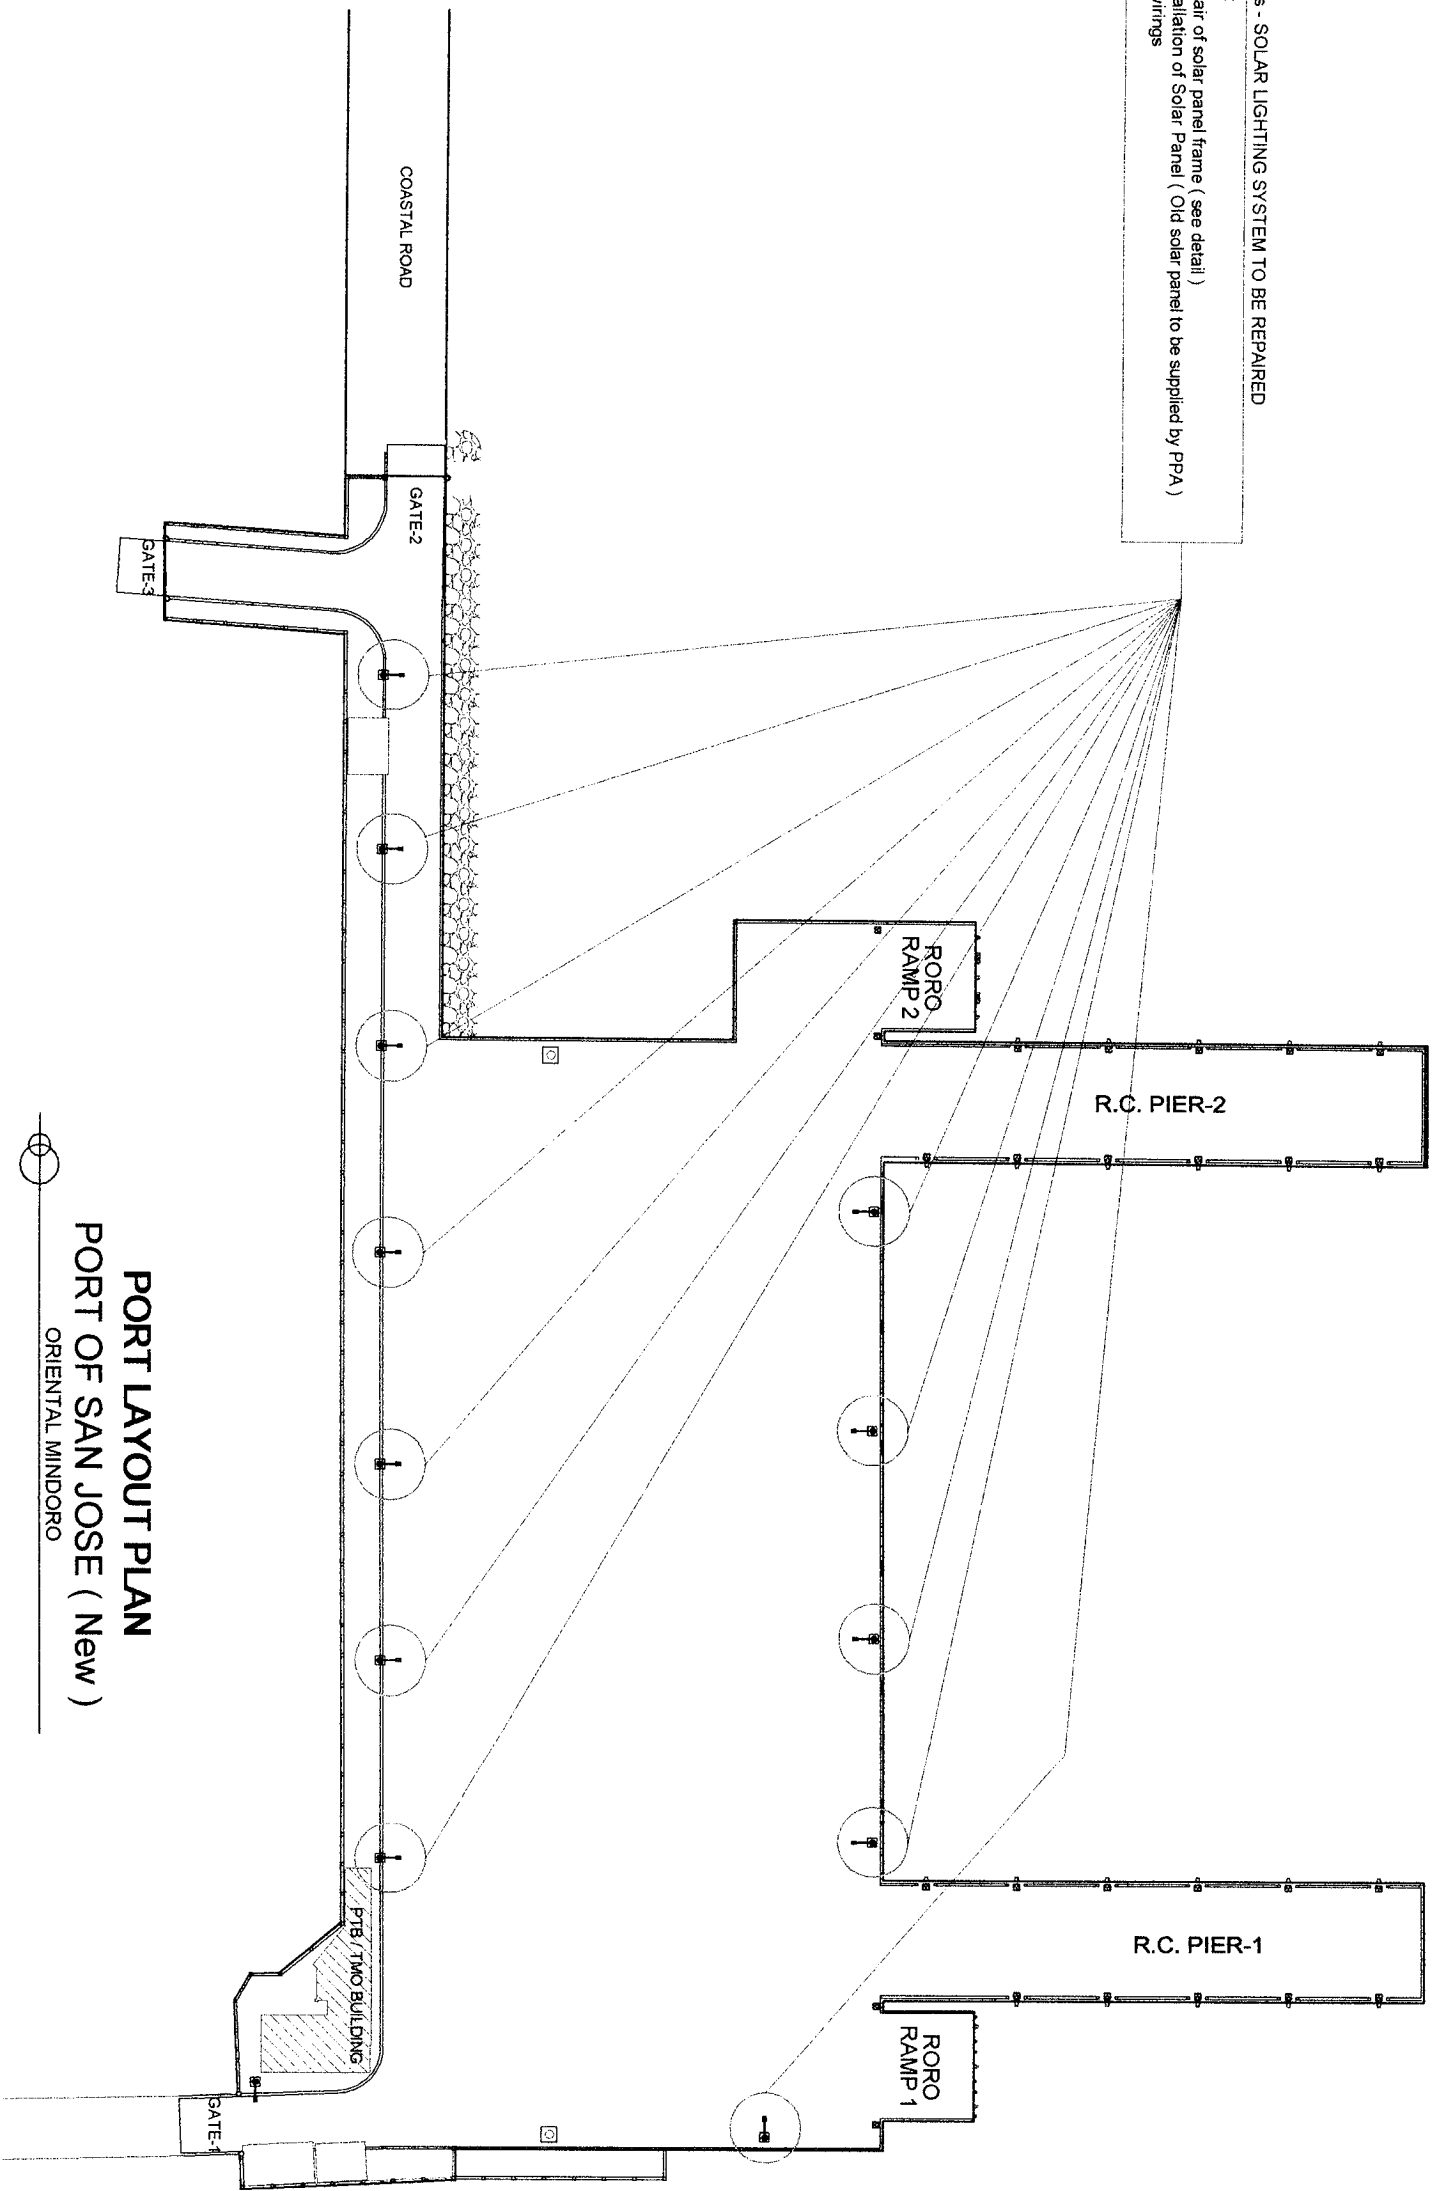


PORT LAYOUT PLAN
PORT OF SAN JOSE (New)
ORIENTAL MINDORO


| | | | | | |
|---------------------------------------------------------------|--|-------------------------------------------------------------------------------|--|--------------------------------------------------------------------------|--|
| <div>PHILIPPINE PORTS AUTHORITY</div> <div>PMO- MINDORO</div> | | PROJECT TITLE: REPAIR OF PORT LIGHTING SYSTEM | | SHEET CONTENTS: AS SHOWN | |
| PREPARED BY: ROMEL C. MALUBAY Draftsman II | | SUBMITTED BY: ALYSSA MAE M. DE SILVA Engineer B | | CHECKED / REVIEWED BY: RONALDO O. MATIBAG Acting Principal Engineer A | |
| | | RECOMMENDING APPROVAL: MARGARITO P. DIMALIG Acting Division Manager A, ESD | | APPROVED: ELVIS R. MEDALLA Port Manager A | |
| | | | | AS SHOWN | |
| | | | | SCALE: AS SHOWN | |
| | | | | SHEET NO. 1 of 2 | |
| | | | | DATE: 04 AUG 2020 | |

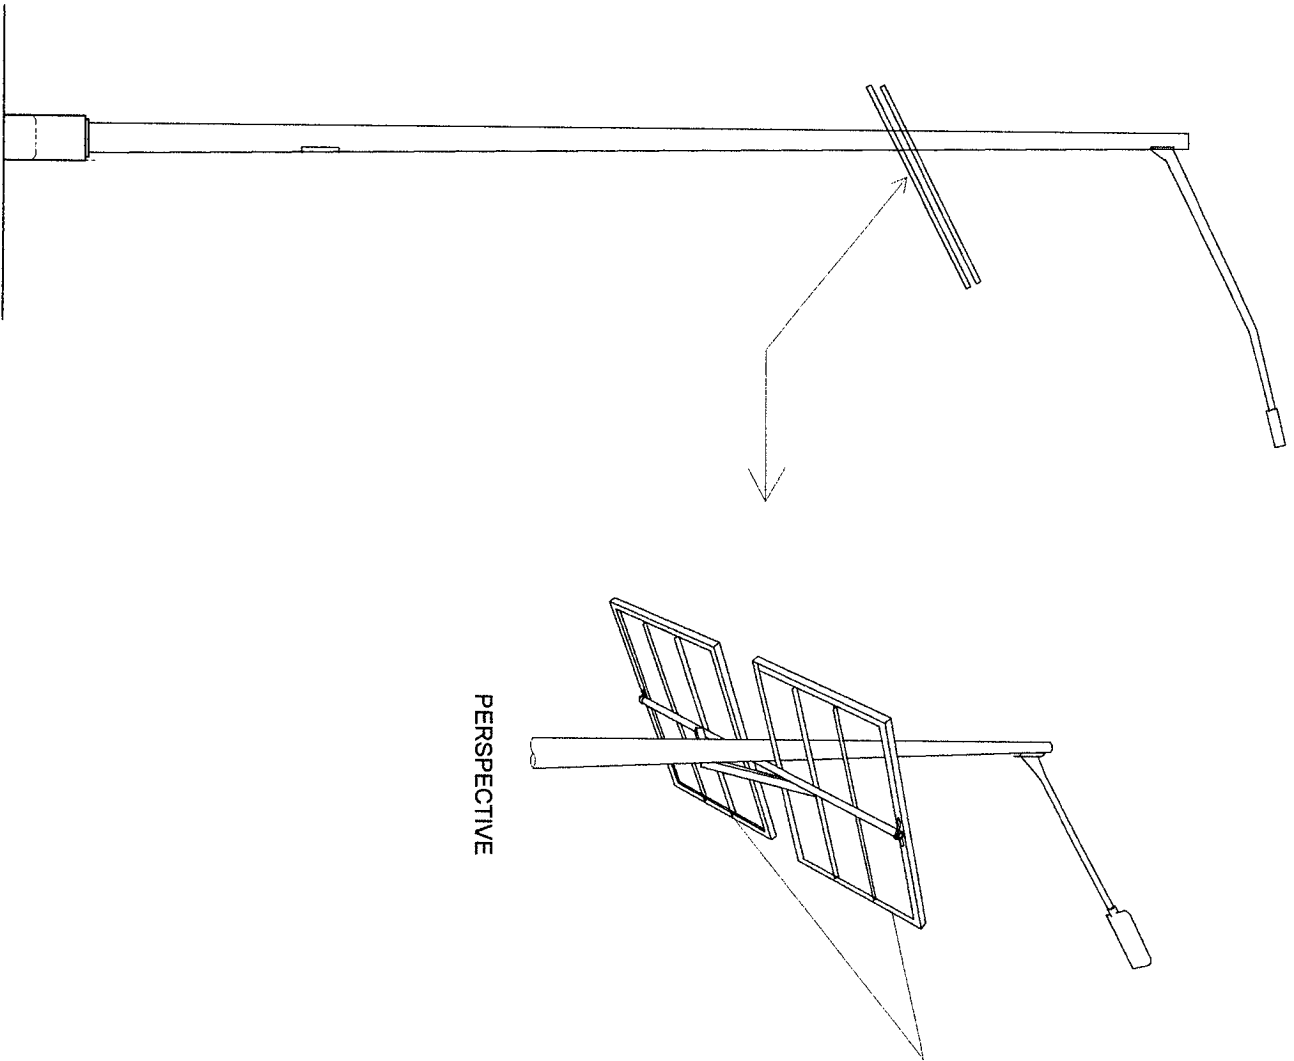

PERSPECTIVE

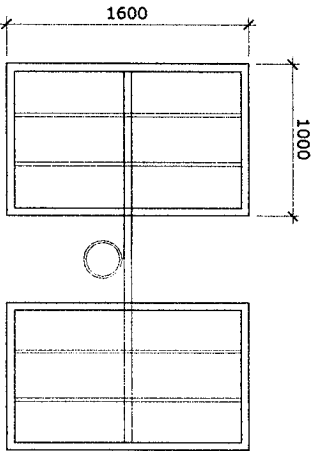
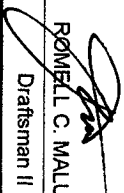

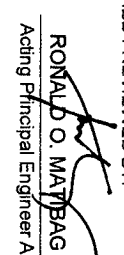
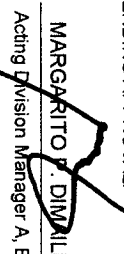
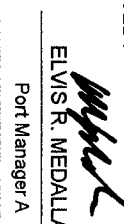


EXISTING

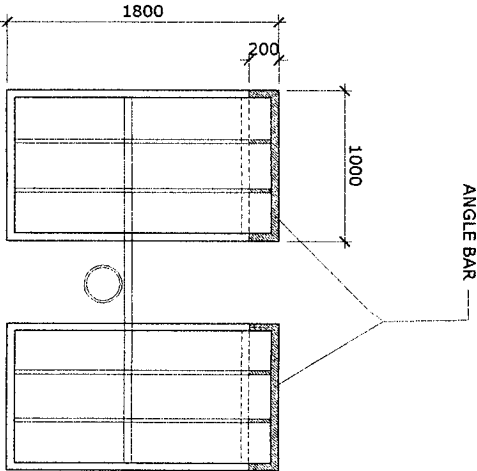

PROPOSED

PLAN OF SOLAR PANEL FRAME TO BE REPAIRED

| | | | | | | |
|---|---|---|---|---|---|-----------------------|
|  PHILIPPINE PORTS AUTHORITY PMO- MINDORO | PROJECT TITLE: REPAIR OF PORT LIGHTING SYSTEM PORT OF SAN JOSE, OCCIDENTAL MINDORO | | SHEET CONTENTS: AS SHOWN | | SCALE: AS SHOWN | |
| | PREPARED BY:  ROMELL C. MALUBAY Draftsman II | SUBMITTED BY:  ALYSSA MAE M. DE SILVA Engineer B | CHECKED / REVIEWED BY:  RONALD O. MATBAG Acting Principal Engineer A | RECOMMENDING APPROVAL:  MARGARITO P. DIMAILIG Acting Division Manager A, ESD | APPROVED :  ELVIS R. MEDALLA Port Manager A | DATE : 04 AUG 2020 |