




REPAIR OF PORT LIGHTING SYSTEM

PORT OF ABRA DE ILOG, OCCIDENTAL MINDORO

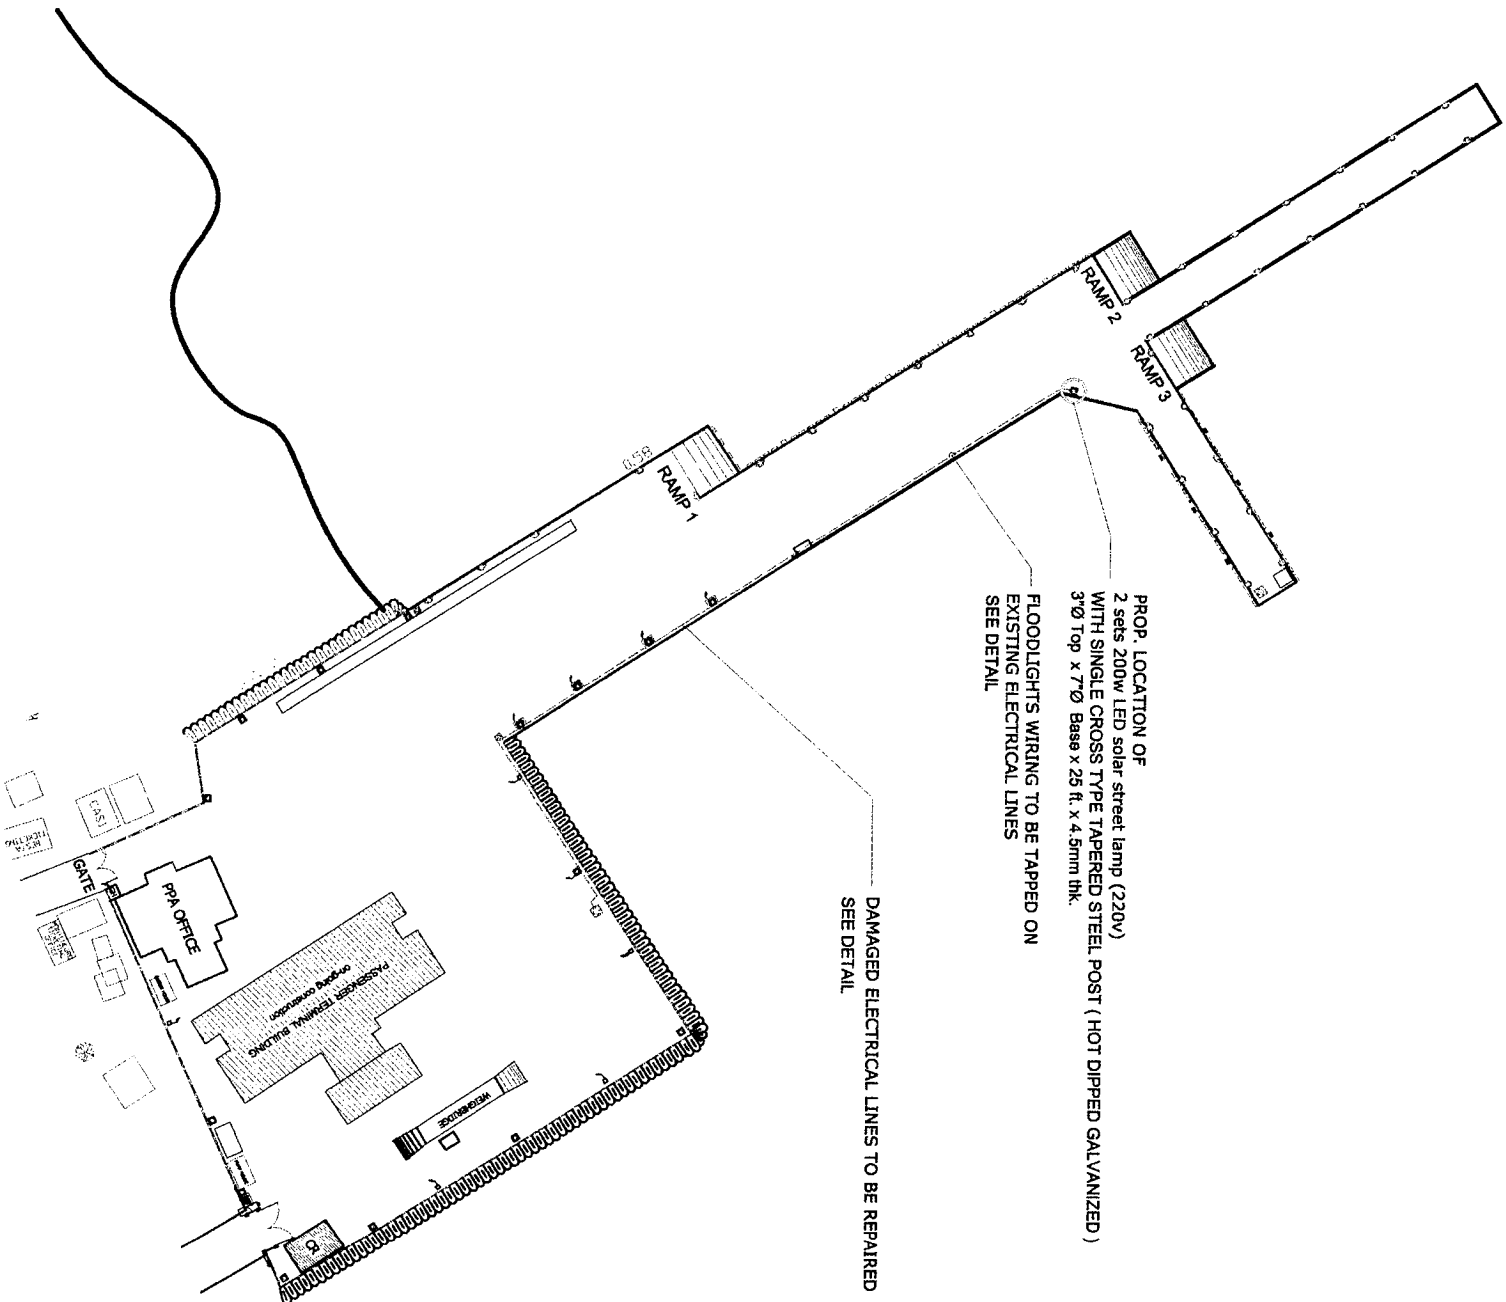



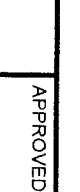


LOCATION PLAN

PORT OF ABRA DE ILOG

ORIENTAL MINDORO

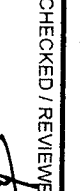

PROJECT TITLE:		REPAIR OF PORT LIGHTING SYSTEM				SHEET CONTENTS:		SCALE:	
PORT OF ABRA DE ILOG, OCCIDENTAL MINDORO						AS SHOWN		AS SHOWN	
PREPARED BY:	SUBMITTED BY:	CHECKED / REVIEWED BY:	RECOMMENDING APPROVAL:	APPROVED:	AS SHOWN		SHEET NO.		
 FERNANDO J. GALVEZ Engineering Assistant A	 ALYSSA MAE M. DE SILVA Engineer B	 RONALD O. MATBAG Acting Principal Engineer A	 MARGARITO P. DIMAILIG Acting Division Manager A, ESD	 ELVIS K. MEDALLA Port Manager A			1 of 3		
							DATE:		
							27 JULY 2020		

2 sets of 200w LED solar street lamp (220v) each pole

BACK

FRONT

3"Ø

25 ft

SINGLE CROSS TYPE TAPERED STEEL POST (HOT DIPPED GALVANIZED)
3"Ø Top x 7"Ø Base x 25 ft. x 4.5mm thk.

7"Ø

FLOODLIGHT POLE DETAIL

SCALE

N T S

DESCRIPTION

200W LED Solar Street Lamp (220V)

Warm White



- 160lumens/watt

- Meanwell driver


- 220V AC

- 2800-3500K color temperature


- 90 degree lighting angle

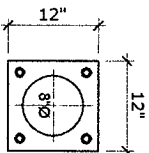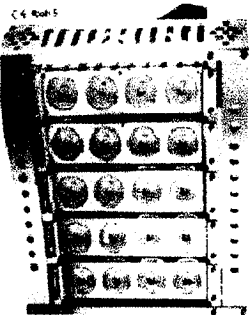

BASE PLATE

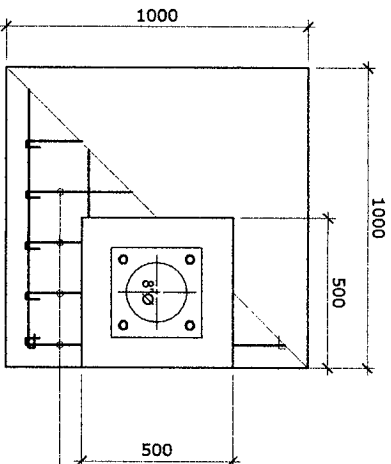

PLAN

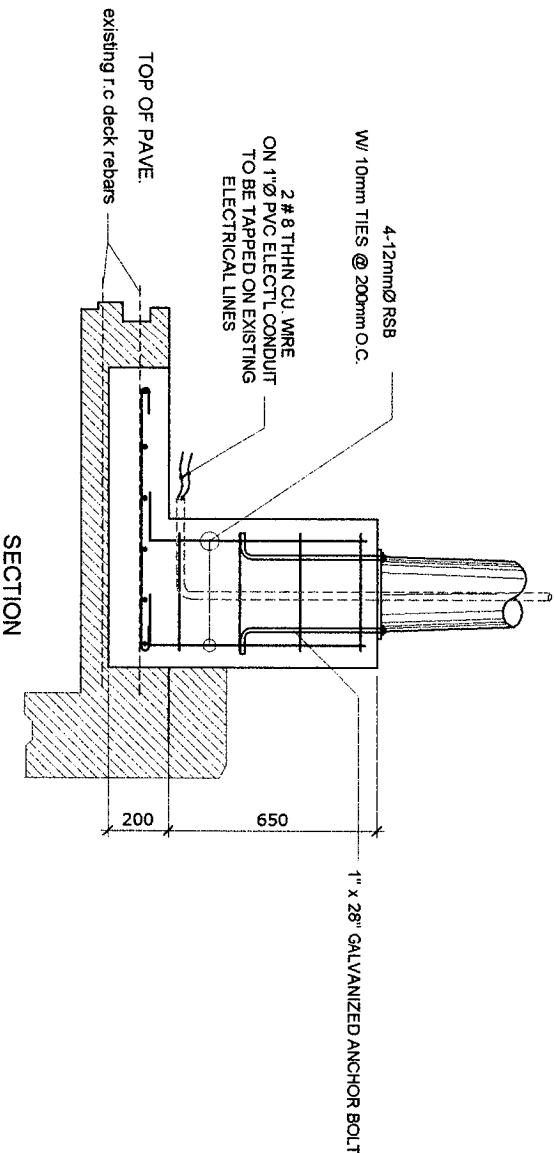

SECTION

CONC. PEDESTAL DETAIL

SCALE

1:25 M.

PROJECT TITLE:

REPAIR OF PORT LIGHTING SYSTEM
PORT OF ABRA DE ILOG, OCCIDENTAL MINDORO

SHEET CONTENTS:

AS SHOWN

SCALE:

AS SHOWN

SHEET NO.
2 of 3

PREPARED BY:
FERNANDO J. GALVEZO
Engineering Assistant A

SUBMITTED BY:
ALYSSAMAE M. DE SILVA
Engineer B

CHECKED / REVIEWED BY:
RONALD O. MATIBAG
Acting Principal Engineer A


RECOMMENDING APPROVAL:
MARGARITO P. DIMALIG
Acting Division Manager A, ESO

APPROVED:
ELVIS R. MEDALLA
Port Manager A

DATE:
27 JULY 2020

PHILIPPINE
PORTS
AUTHORITY
PMO- MINDORO



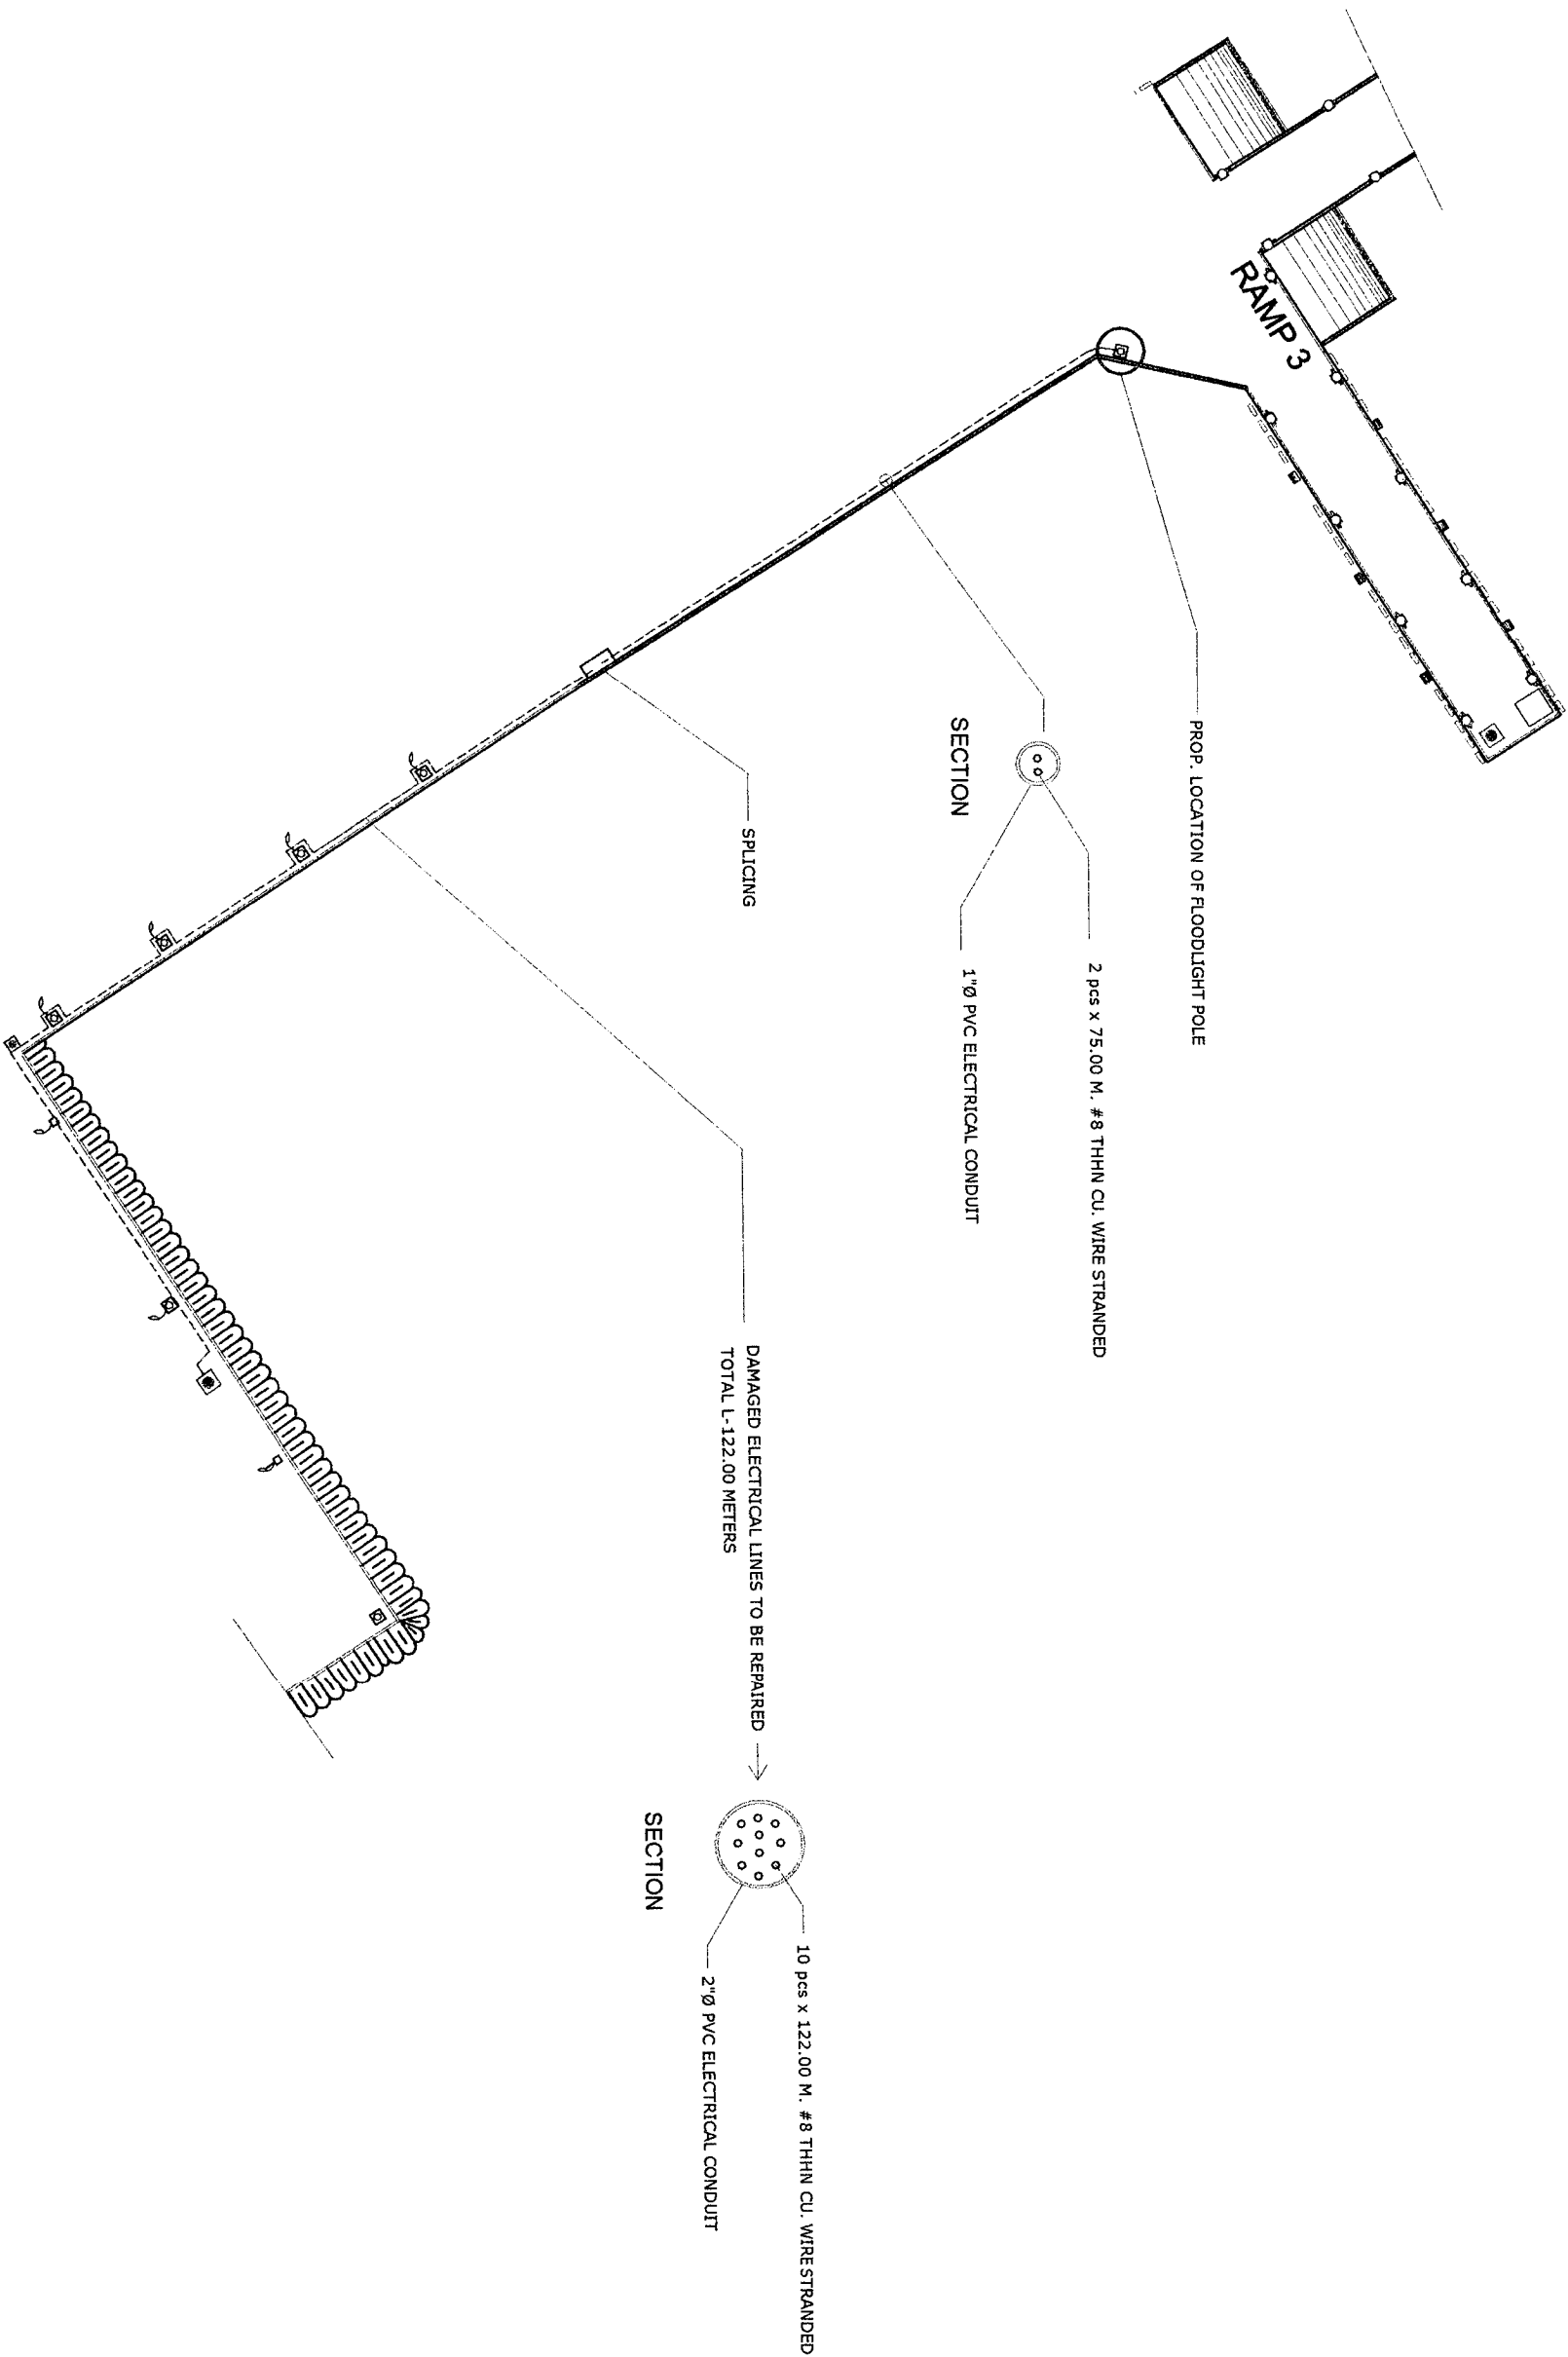

ELECTRICAL LINES / WIRINGS DETAIL

PROJECT TITLE: REPAIR OF PORT LIGHTING SYSTEM
PORT OF ABRA DE ILOG, OCCIDENTAL MINDORO

SHEET CONTENTS: AS SHOWN

SCALE: AS SHOWN

PREPARED BY:

FERNANDO J. GALVEZO
Engineering Assistant A

SUBMITTED BY:

ALYSSA MAE M. DE SILVA
Engineer B

CHECKED / REVIEWED BY:

RONALD O. MATBAG
Acting Principal Engineer A

RECOMMENDING APPROVAL:

MARGARITO P. DIMAYUG
Acting Division Manager A, ESD

APPROVED:

ELVIS R. MEDALLA
Port Manager A

AS SHOWN

SHEET NO.
3 of 3

DATE:
27 JULY 2020

PHILIPPINE
PORTS
AUTHORITY
PMO- MINDORO

