




PMO- MINDORO

REPAIR OF WELCOME ARCHES, GATES & GUARD HOUSE

OLD PORT OF SAN JOSE, OCCIDENTAL MINDORO

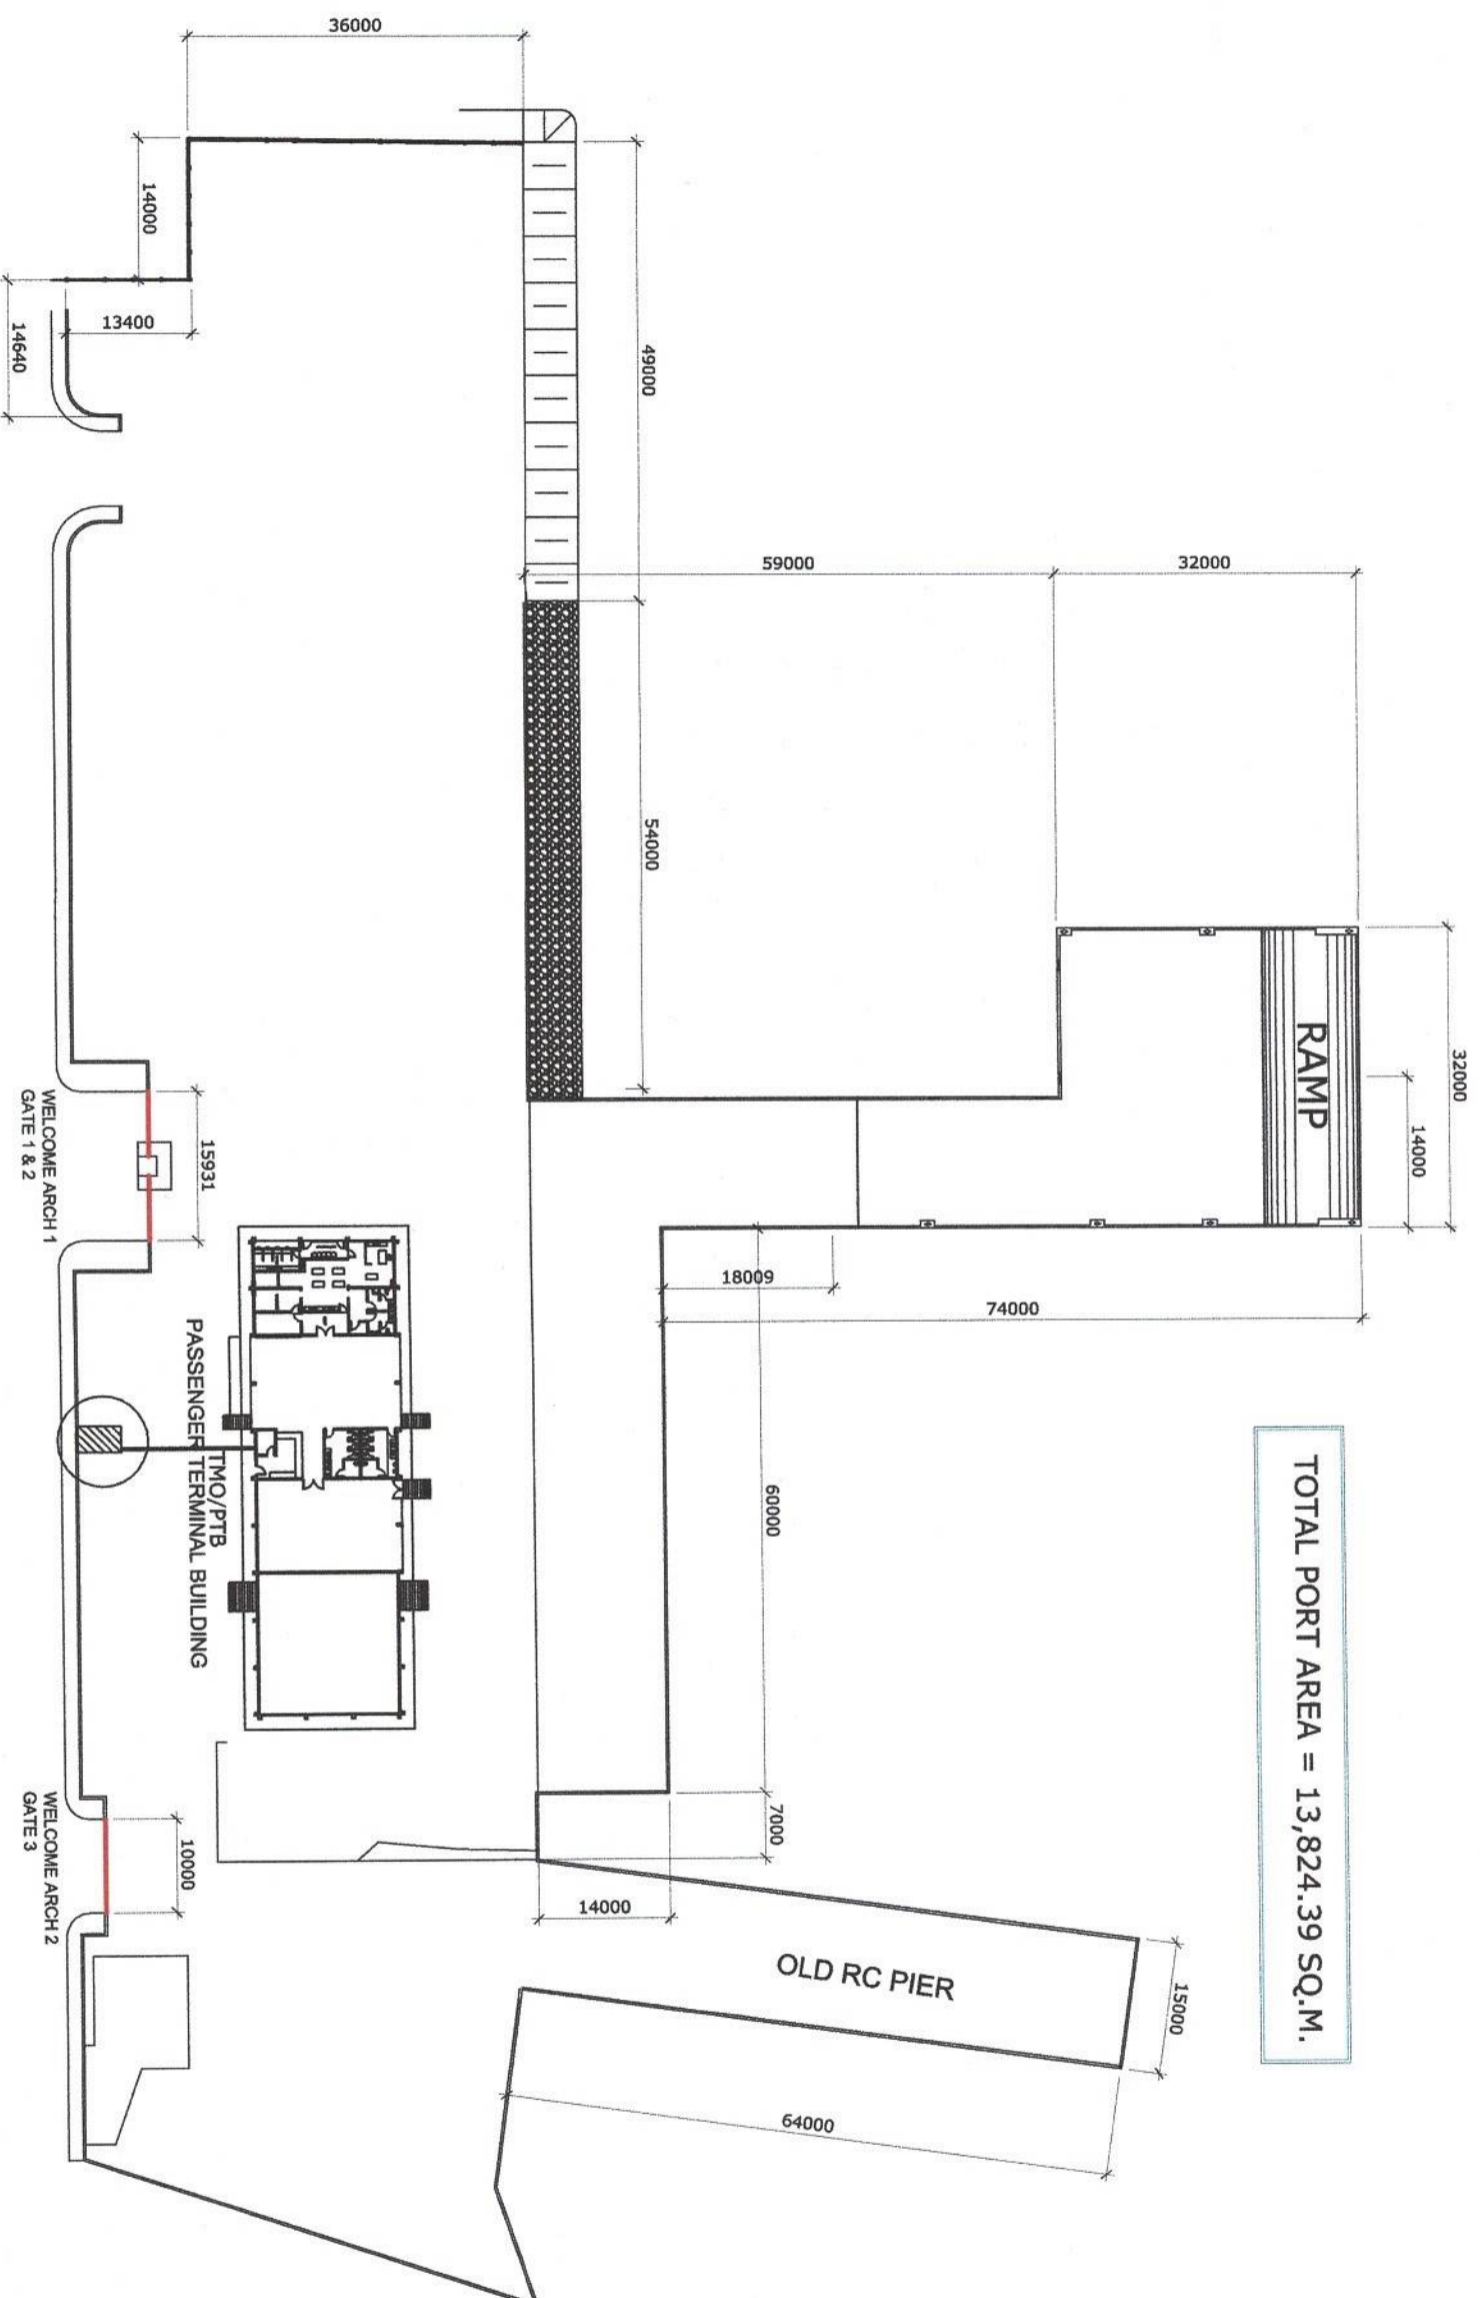

TOTAL PORT AREA = 13,824.39 SQ.M.

PORT LAYOUT PLAN

OLD PORT OF SAN JOSE OCCIDENTAL MINDORO

SCALE

1:800 M

NOTE:

- *INSTALLATION OF FABRICATED GATE 1, 2 & 3 (see details)
- *REPAIR AND REPAINTING OF WELCOME ARC 1 & 2 (see details)

PROJECT TITLE:

REPAIR OF WELCOME ARCHES, GATES & GUARD HOUSE
OLD PORT OF SAN JOSE, OCCIDENTAL MINDORO

SHEET CONTENTS:

AS SHOWN

SCALE:

AS SHOWN

PREPARED BY:

ROMELL C. MALUBAY
Draftsman II

SUBMITTED BY:

ALYSSA MAE M. DE SILVA
Engineer B

CHECKED / REVIEWED BY:

RONALD O. MANTIBAG
Acting Principal Engineer A

RECOMMENDING APPROVAL BY:

MARGARITO P. DIMALIG
Acting Division Manager A, ESD

APPROVED BY:



ELVIS R. MEDALLA
Port Manager A

AS SHOWN

SHEET NO.
1 of 5
DATE:
09 JUNE, 2020




PMO- MINDORO

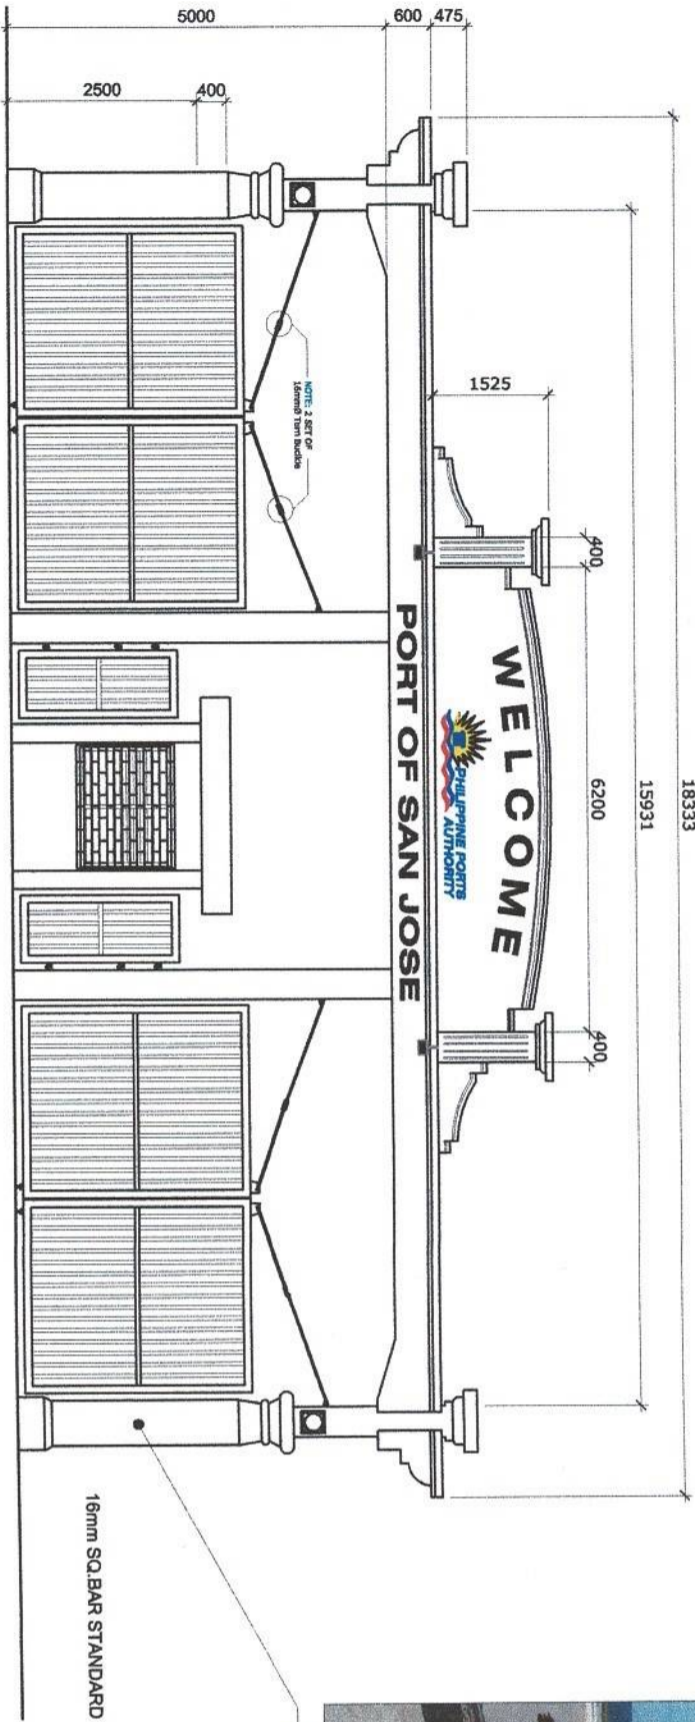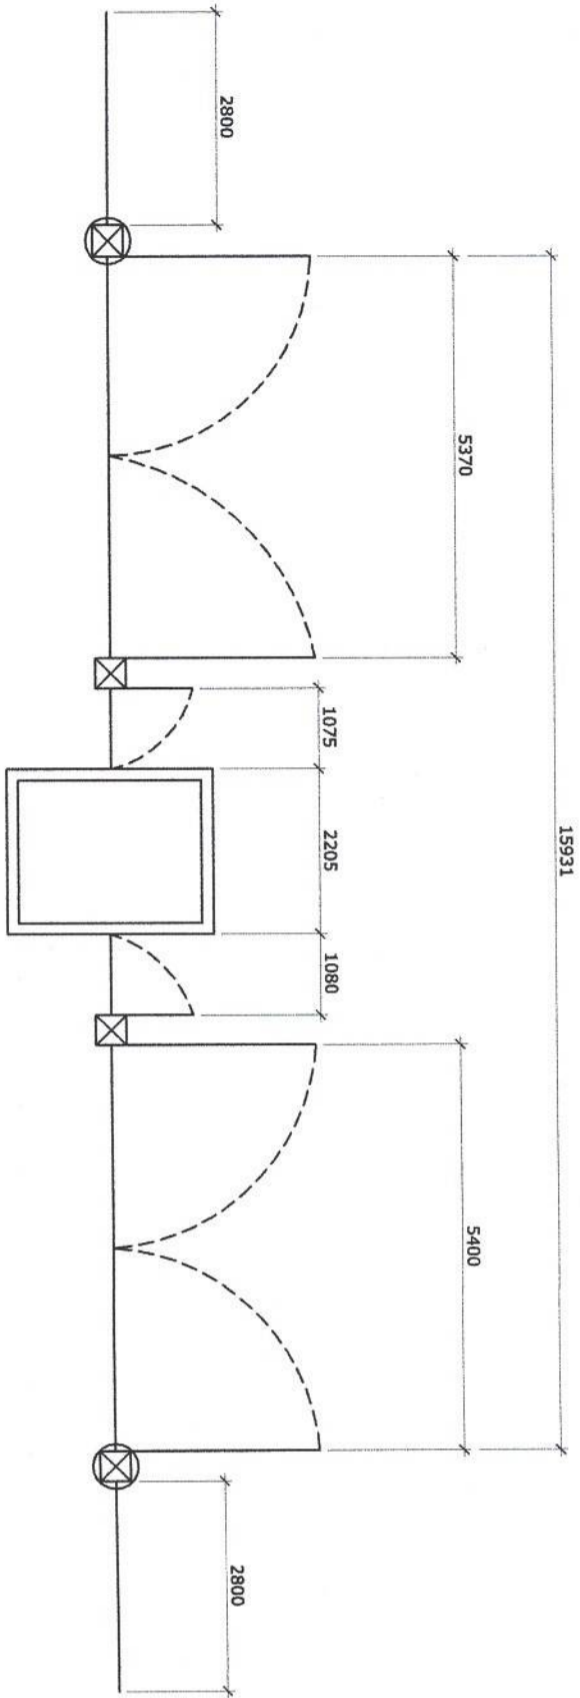



NOTE: WELCOME ARCH 1, GATE 1 & 2 AND GUARD HOUSE
MINOR REPAIR OF CRACKS/DAMAGE (PLASTER FINISH)
TO BE REPAINT (ELASTOMERIC PAINT)
FABRICATION OF NEW GATE (TO BE PAINT EPOXY PRIMER W/ TWO TOP COAT EPOXY ENAMEL)







DETAIL OF GATE 1 & 2 TO REPAIR & PAINT
SCALE 1:100 M

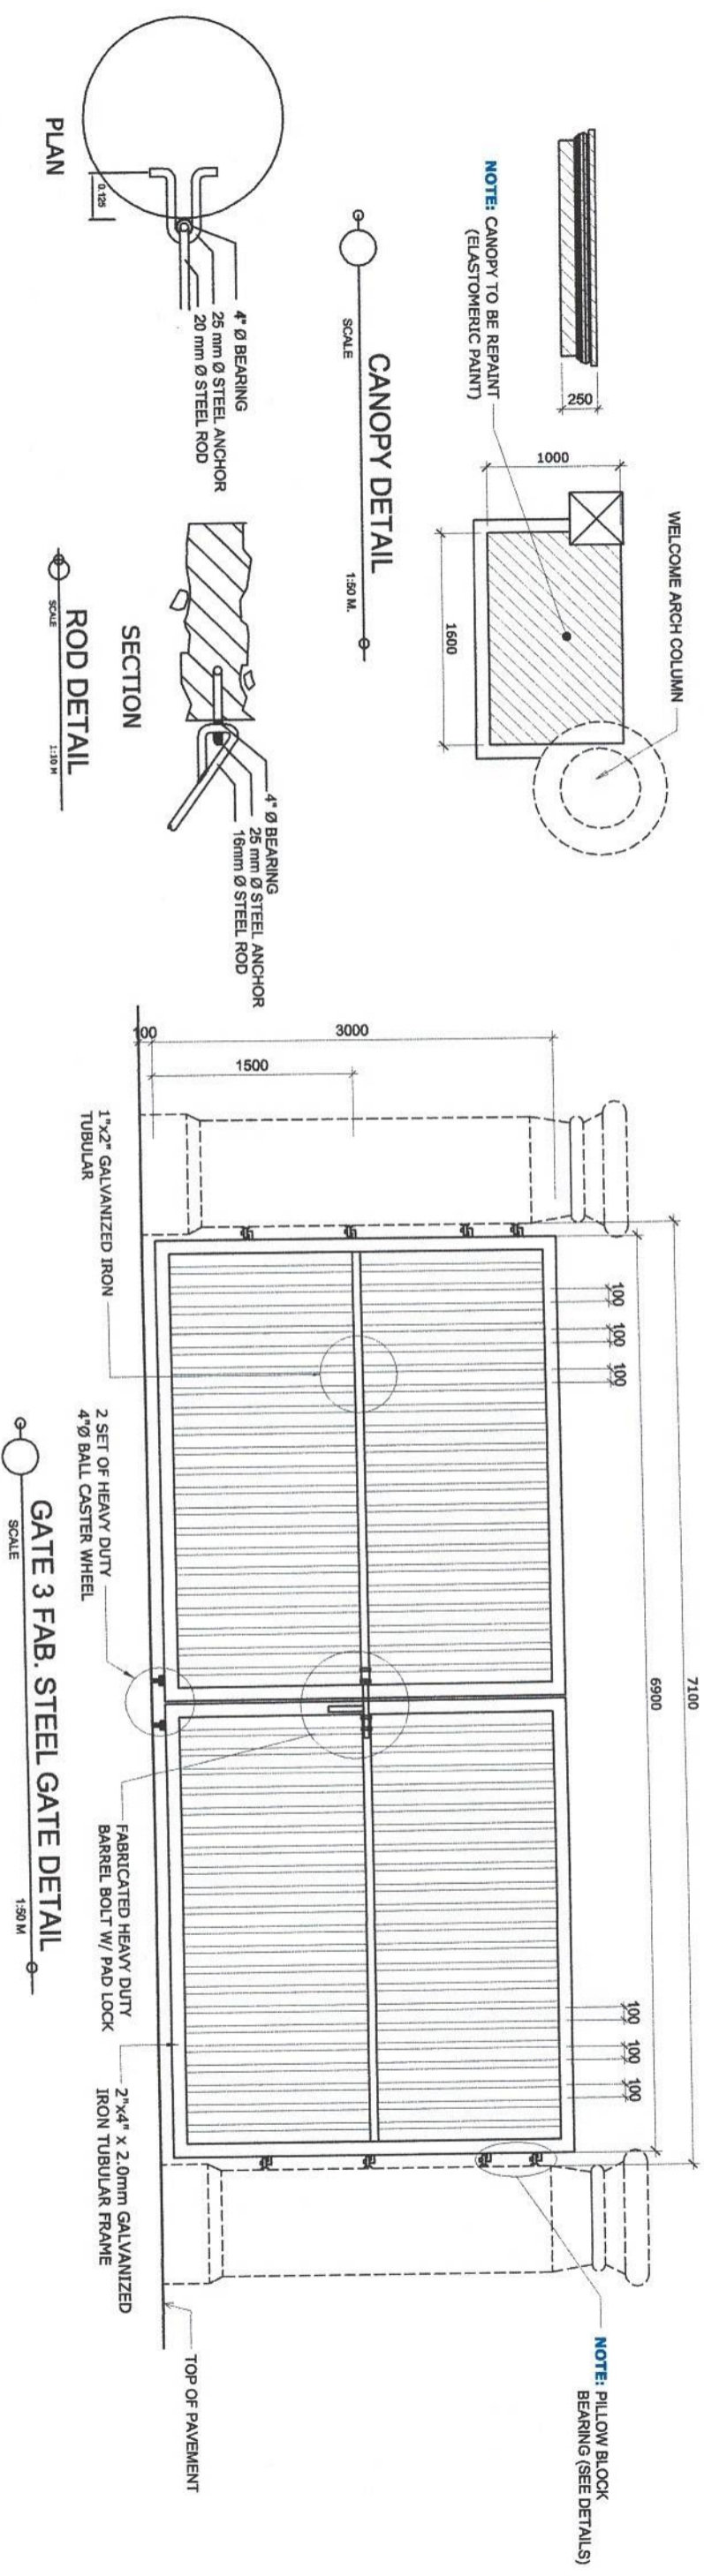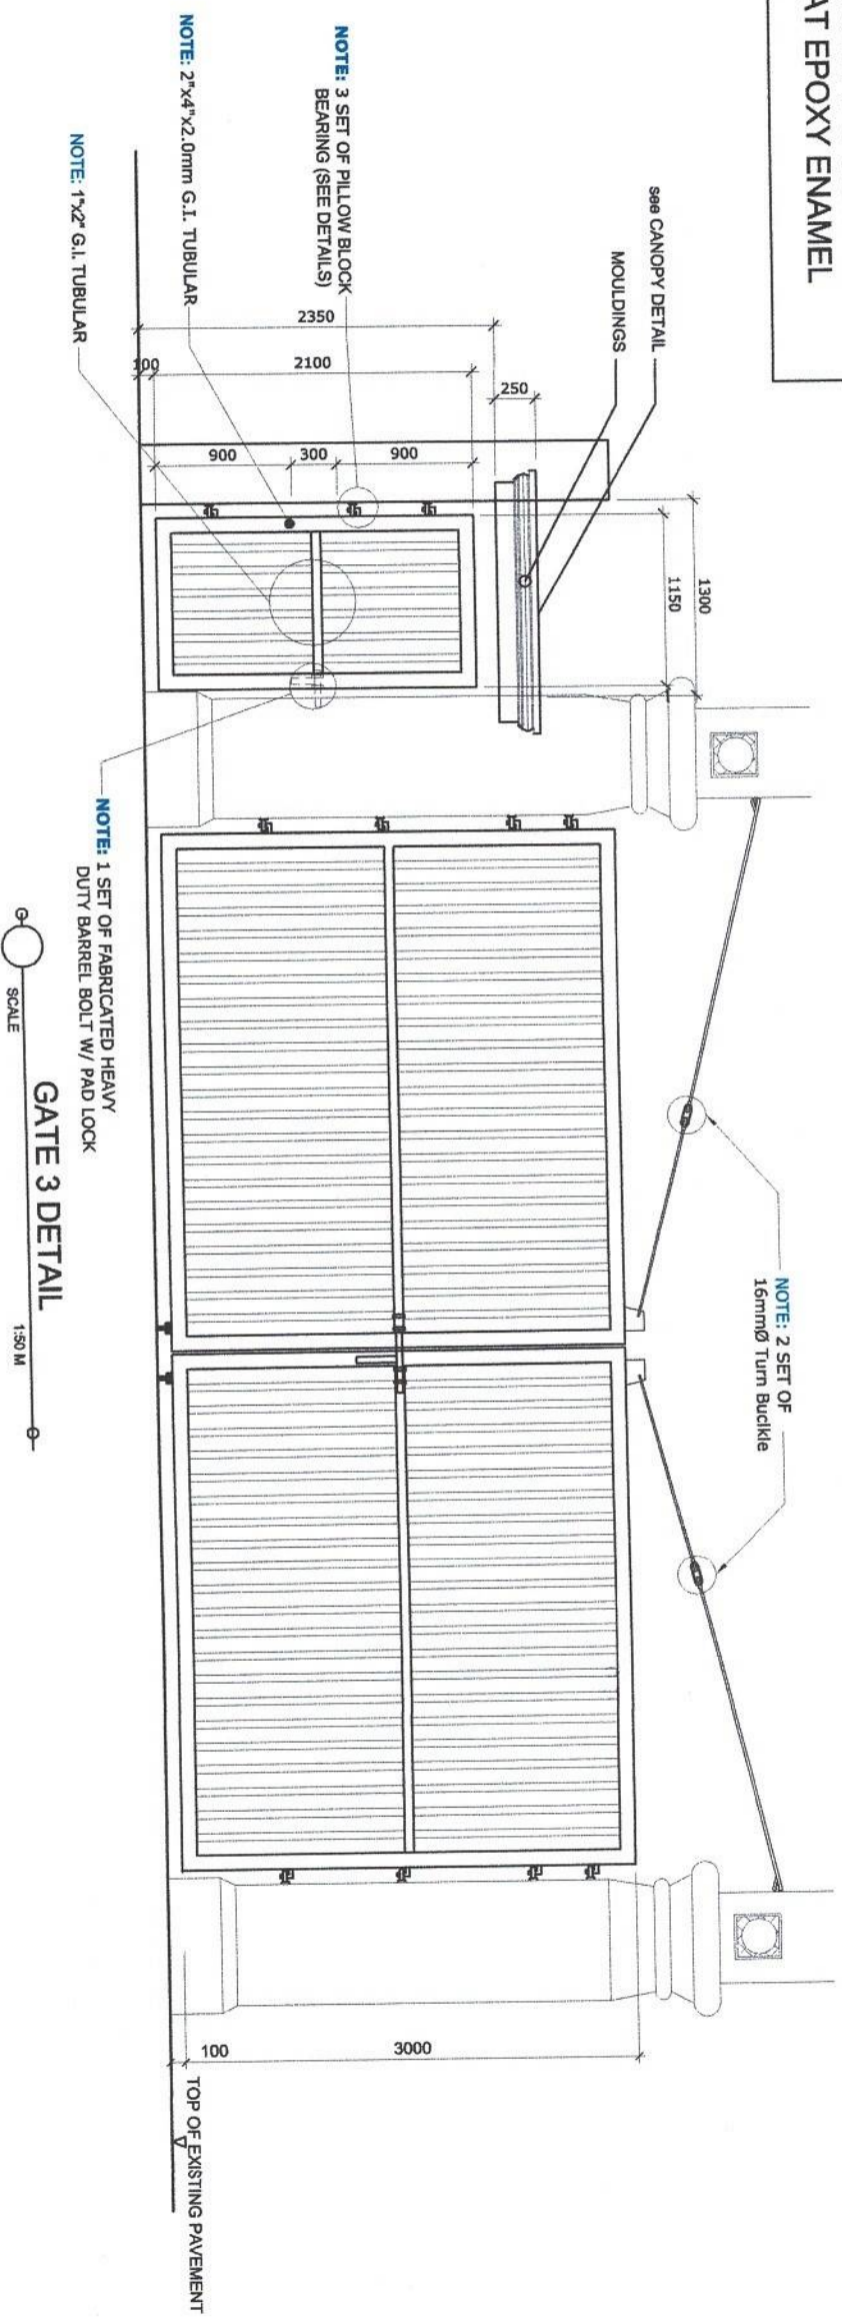NOTE: ALL MATERIALS WILL BE PAINT WITH EPOXY PRIMER WITH TWO TOP COAT EPOXY ENAMEL

 PMO- MINDORO		PROJECT TITLE: REPAIR OF WELCOME ARCHES, GATES & GUARD HOUSE OLD PORT OF SAN JOSE, OCCIDENTAL MINDORO		SHEET CONTENTS: AS SHOWN		SCALE: AS SHOWN	
PREPARED BY: RONELL C. MALUBAY Draftsman II	SUBMITTED BY: ALYSSA MAE M. DE SILVA Engineer B	CHECKED / REVIEWED BY: RONALD O. MAYBAG Acting Principal Engineer A	RECOMMENDING APPROVAL BY: MARGARITO P. GUMAILIG Acting Division Manager A, ESD	APPROVED BY: ELVIS R. MEDALLA Port Manager A	SHEET NO. 2 of 5		DATE: 09 JUNE, 2020

NOTE: ALL MATERIALS WILL BE PAINT WITH EPOXY PRIMER WITH TWO TOP COAT EPOXY ENAMEL



		PROJECT TITLE: REPAIR OF WELCOME ARCHES, GATES & GUARD HOUSE OLD PORT OF SAN JOSE, OCCIDENTAL MINDORO		SHEET CONTENTS:		SCALE: AS SHOWN	
PREPARED BY:  ROMELL C. MALUBAY Draftsman II		SUBMITTED BY:  ALYSSA MAE M. DE SILVA Engineer B		CHECKED / REVIEWED BY:  RONALD O. MANIBAG Acting Principal Engineer A		RECOMMENDING APPROVAL BY:  MARGARITO P. DIMALIG Acting Division Manager A, ESD	
APPROVED BY:  ELVIS R. MEDALLA Port Manager A		AS SHOWN		SHEET NO. 5 of 5		DATE: 09 JUNE, 2020	