

01.1 LOCATION MAP  
SCALE 1:NTS METERS




01.2 VICINITY MAP  
SCALE 1:NTS METERS

### SCOPE OF WORK

- ENCLOSURE OF BREATHER AREA
- CONSTRUCTION OF BREASTING DOLPHIN
- PAVING OF EXISTING BACK-UP AREA

01.3 PROJECT FEATURE  
SCALE 1:NTS METERS

01.1 SITE DEVELOPMENT PLAN  
SCALE 1:1250 METERS

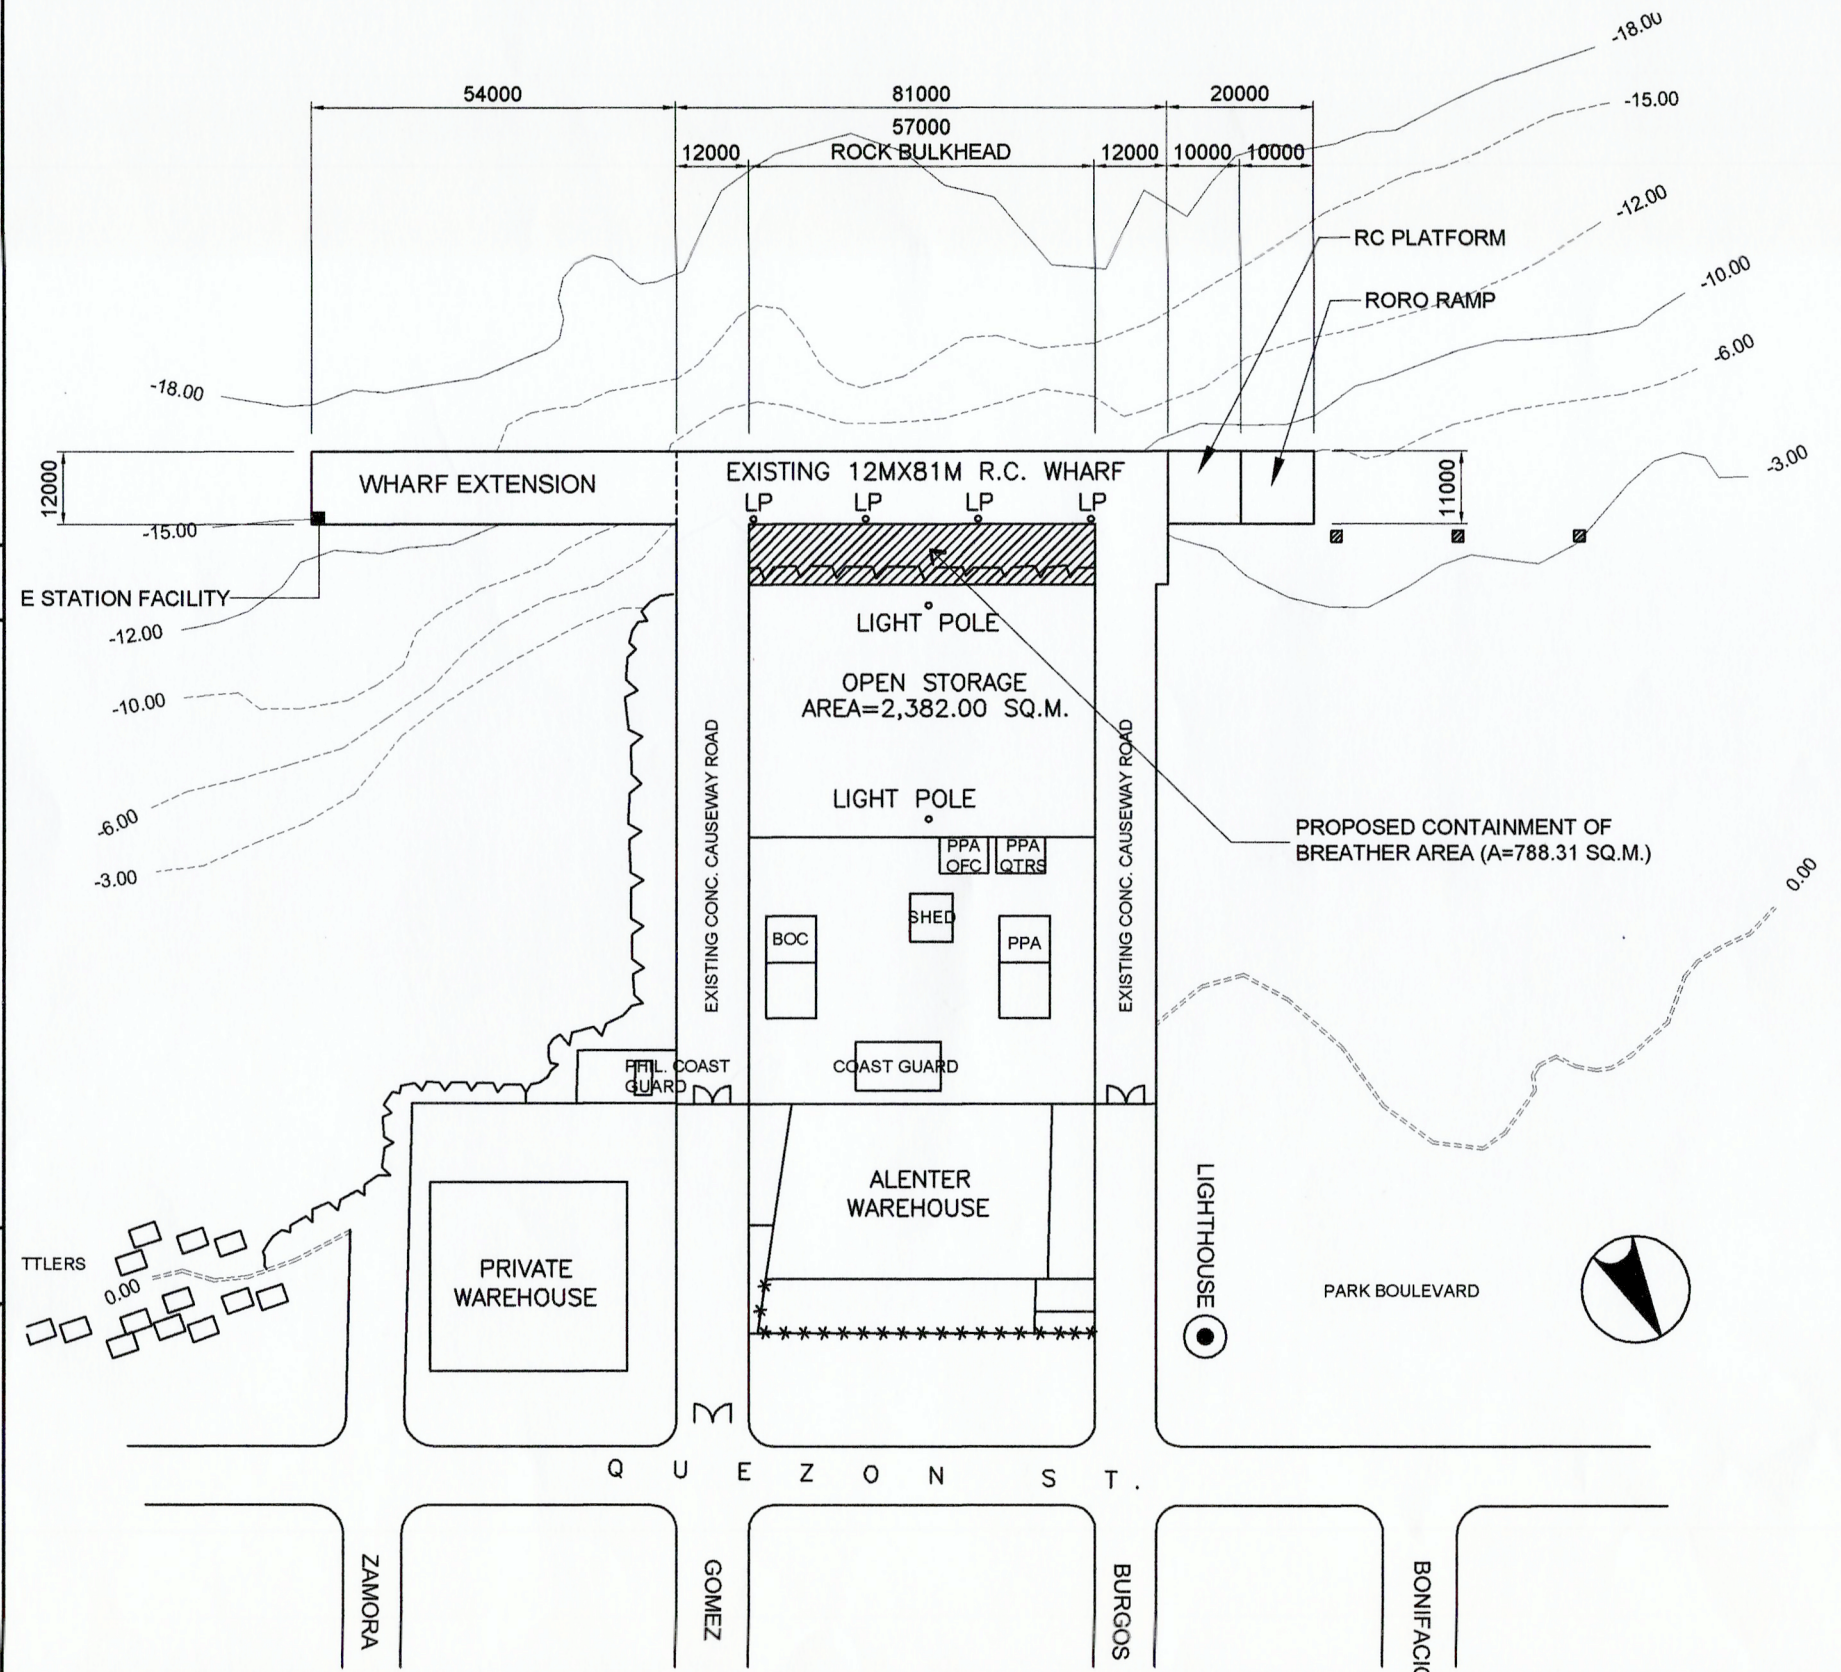

PREPARED BY:  
*[Signature]*  
VICTOR A. JASPE  
ENGINEERING ASSISTANT-A

CHECKED BY:  
*[Signature]*  
LARA SIMONE L. ABA  
SENIOR ENGINEER A

RECOMMENDING APPROVAL BY:  
*[Signature]*  
ASTERIO C. GALLARDO, JR.  
ESD MANAGER

APPROVED BY:  
*[Signature]*  
ANALEE G. AGUILA  
PORT MANAGER

OWNER:  
ANALEE G. AGUILA  
PORT MANAGER

SHEET CONTENTS:

- LOCATION MAP
- VICINITY MAP
- PROJECT FEATURE
- SITE DEVELOPMENT PLAN

PROJECT TITLE:  
CONDUCT SERVICES FOR THE PREPARATION OF INITIAL ENVIRONMENT EXAMINATION (IEE) REPORT FOR THE ISSUANCE OF ENVIRONMENTAL COMPLIANCE CERTIFICATE FOR THE PROPOSED MATI PORT IMPROVEMENT PROJECT

LOCATION:  
PORT OF MATI  
MATI, DAVAO ORIENTAL

REVISIONS	
DATE	REMARKS
ADDENDUM	
NO.	
PROJECT	
DATE	
DRAWN	

SHEET NO. OF  
**01** **1**

CADD BY:VAJ  
DATE DRAWN:01/22/2019  
DATE UPDATED:1/22/2019