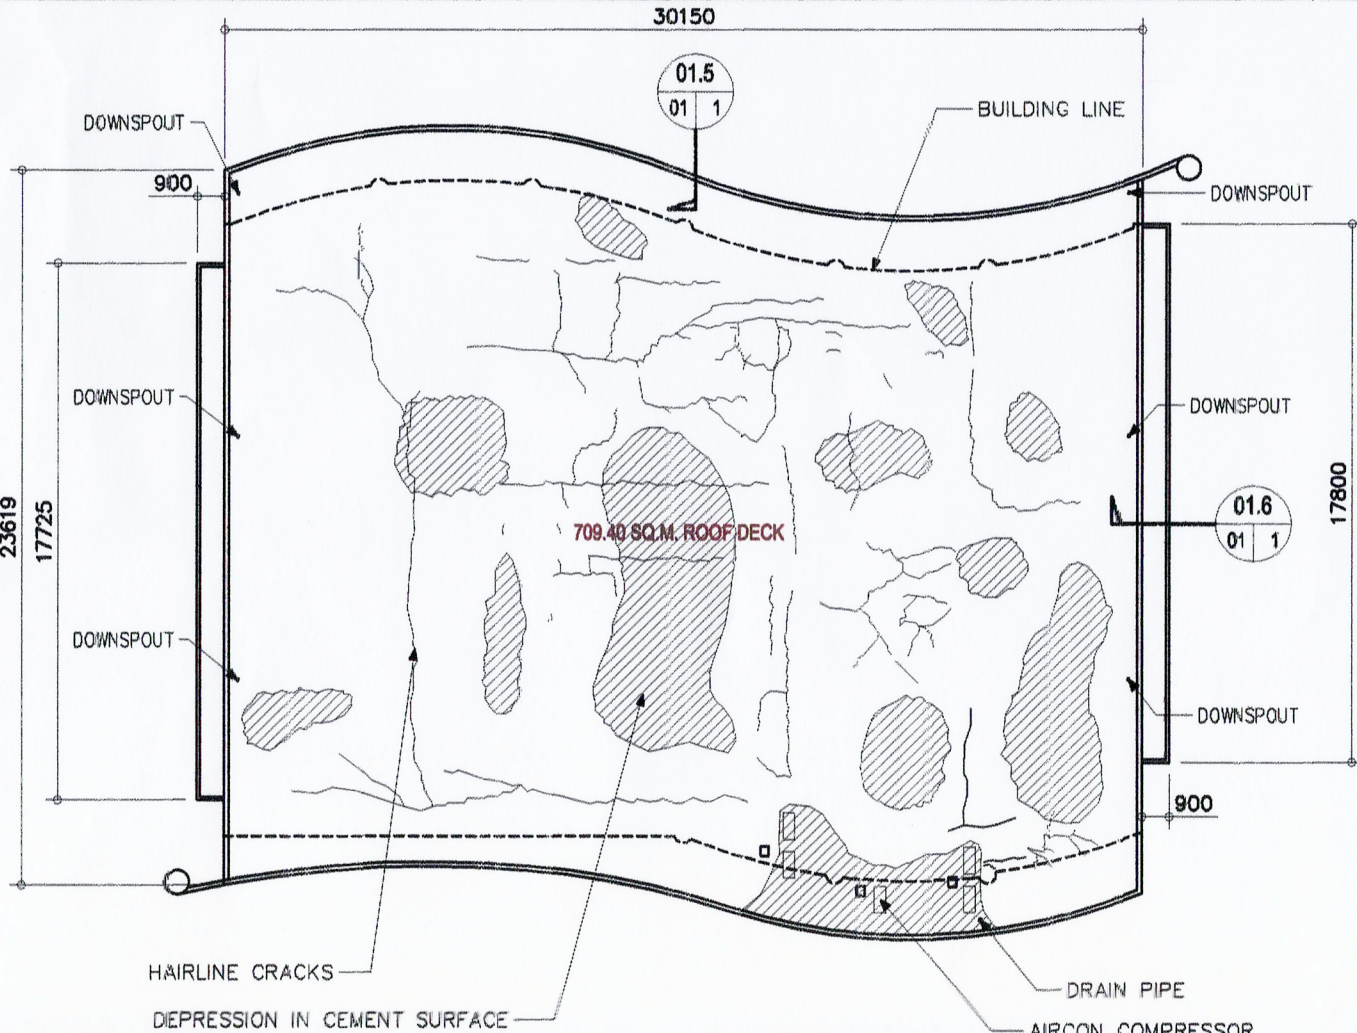
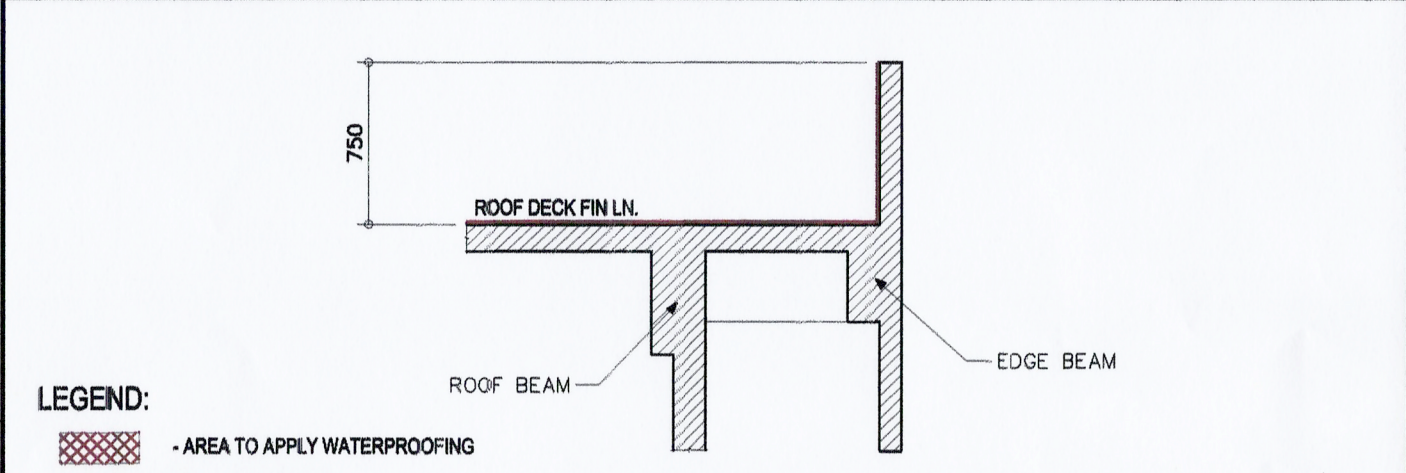
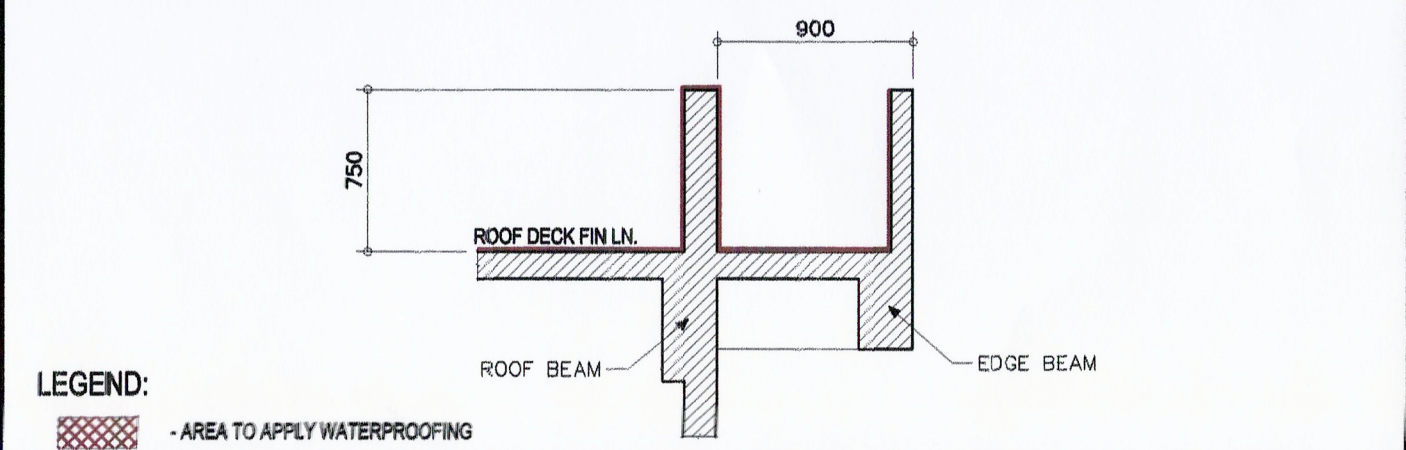
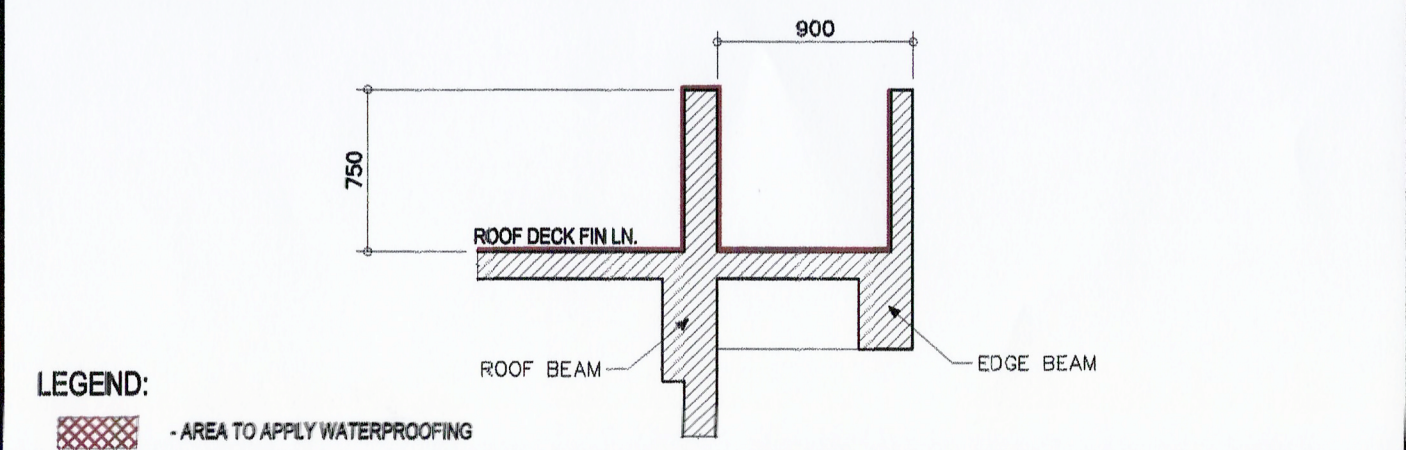
		ITEM NO.	WORK DESCRIPTION	ITEM NO.	WORK DESCRIPTION																
				2.0	SUPPLY FOR EQUIPMENT AND LABOR FOR THE REMOVAL OF G.I. PLAIN SHEET COVER ON THE CONCRETE PARAPET	5.0	SUPPLY FOR EQUIPMENT, MATERIAL AND LABOR FOR APPLICATION OF PROTECT ALL 100% SOLID WATER INSOLUBLE GROUTING SYSTEM INCORPORATE WITH SILICA SAND ON CRACKS (BEVELED)																
				3.0	SUPPLY FOR EQUIPMENT, MATERIAL AND LABOR FOR MANUAL AND MECHANICAL CLEANING(POWER SPRAY AND SANDING) TO REMOVE DIRT, CEMENT FLAKES AND OTHER FOREIGN MATTERS	6.0	SUPPLY FOR EQUIPMENT, MATERIAL AND LABOR FOR APPLICATION OF TWO(2) COATS PROTECT ALL FLEXIBLE COATING SYSTEM MIX WITH CEMENT WITH A MINIMUM THICKNESS OF 0.5 MM TO 1MM PER COAT																
				4.0	SUPPLY FOR EQUIPMENT, MATERIAL AND LABOR FOR MECHANICAL PREPARATION TO PREPARE ALL CRACKS (BEVEL) FOR SEALING WITH PROTECT ALL 100% SOLID WATER INSOLUBLE GROUTING SYSTEM	7.0	SUPPLY FOR EQUIPMENT, MATERIAL AND LABOR FOR APPLICATION OF TWO(2) COATS PROTECT ALL RIGID COATING SYSTEM MIX WITH CEMENT WITH A MINIMUM THICKNESS OF 0.5MM TO 1MM PER COAT INCLUDING SEAL COATING WITH SILICA																
01.1 PORT LOCATION MAP SCALE 1:NTS METERS		01.2 LOCATION PLAN SCALE 1:2000 METERS		01.3 WORK DESCRIPTION SCALE 1:NTS METERS																			
																							
		01.5 PARAPET SECTION SCALE 1:35 METERS																					
																							
		01.6 CANOPY SECTION SCALE 1:35 METERS																					
01.4 ROOF DECK PLAN SCALE 1:250 METERS		<table><tr><td>OWNER:</td><td>PROJECT TITLE:</td><td>REVISIONS</td><td>SHEET NO.</td></tr><tr><td>ANALEE G. AGUILA PORT MANAGER</td><td>PROPOSED WATERPROOFING OF CONCRETE DECK OF PORT OPERATIONS BUILDING, BABAK PORT</td><td>DATE REMARKS</td><td>01 1</td></tr><tr><td>SHEET CONTENTS:</td><td>LOCATION:</td><td>ADDENDUM</td><td></td></tr><tr><td>PORT LOCATION MAP / LOCATION PLAN / WORK DESCRIPTION / ROOF DECK PLAN / PARAPET SECTION / CANOPY SECTION</td><td>BABAK, IGACOS, DAVAO DEL NORTE</td><td>NO. DATE DRAWN</td><td>CADD BY: VAJ DATE DRAWN: 5/12/2022 DATE UPDATED: 10/18/2022</td></tr></table>						OWNER:	PROJECT TITLE:	REVISIONS	SHEET NO.	ANALEE G. AGUILA PORT MANAGER	PROPOSED WATERPROOFING OF CONCRETE DECK OF PORT OPERATIONS BUILDING, BABAK PORT	DATE REMARKS	01 1	SHEET CONTENTS:	LOCATION:	ADDENDUM		PORT LOCATION MAP / LOCATION PLAN / WORK DESCRIPTION / ROOF DECK PLAN / PARAPET SECTION / CANOPY SECTION	BABAK, IGACOS, DAVAO DEL NORTE	NO. DATE DRAWN	CADD BY: VAJ DATE DRAWN: 5/12/2022 DATE UPDATED: 10/18/2022
OWNER:	PROJECT TITLE:	REVISIONS	SHEET NO.																				
ANALEE G. AGUILA PORT MANAGER	PROPOSED WATERPROOFING OF CONCRETE DECK OF PORT OPERATIONS BUILDING, BABAK PORT	DATE REMARKS	01 1																				
SHEET CONTENTS:	LOCATION:	ADDENDUM																					
PORT LOCATION MAP / LOCATION PLAN / WORK DESCRIPTION / ROOF DECK PLAN / PARAPET SECTION / CANOPY SECTION	BABAK, IGACOS, DAVAO DEL NORTE	NO. DATE DRAWN	CADD BY: VAJ DATE DRAWN: 5/12/2022 DATE UPDATED: 10/18/2022																				
PHILIPPINE PORTS AUTHORITY P.O. BOX 100 DASMARINAS, COTABATO		PREPARED BY: VICTOR A. JASPE ENGINEERING ASSISTANT-A		CHECKED AND REVIEWED BY: LARA SIMONE L. ABA PRINCIPAL ENGINEER A		RECOMMENDING APPROVAL BY: ASTERIO C. GALLARDO, JR. ESG MANAGER		APPROVED BY: ANALEE G. AGUILA PORT MANAGER															

CAD FILE: G:\Drawings\2022\2022-BAB-07-Waterproofing Roof Deck POB.dwg
LAST PLOTTED: 10/19/2022 8:50:58 AM
PLOTSTYLE: OO-PMODavao_PP_20x30 + A3.ctb