



**01.1 PERSPECTIVE**  
SCALE 1: NTS METERS

1. SUPPLY OF LABOR, MATERIALS, AND INSTALLATION OF LETTERINGS AND PPA LOGO.
2. SUPPLY OF LABOR, MATERIALS, AND INSTALLATION OF STONE CLADDINGS.
3. SUPPLY OF LABOR, MATERIALS, AND INSTALLATION OF FLOODLIGHT FOR SIGNAGE WITH BRACKETING AND ALL ELECTRICAL COMPONENTS.
4. SUPPLY OF LABOR AND MATERIALS FOR CONSTRUCTION OF PLANT BOX AND PAINTING OF CONCRETE COLUMNS AND BEAM.
5. SUPPLY OF LABOR AND MATERIALS FOR PLANTS AND GARDEN SOIL OF PLANT BOX.



2 UNITS 10W FLOODLIGHT LED SIGNAGE LIGHTING WARM WHITE LIGHT WITH FABRICATED ANGLE BAR BRACKET

FABRICATED RUST PROOF G.I. SHEET LETTERING TO BE AUTO FINISH PAINTED (SEE DETAILED DRAWING ON SHEET NO.2)

FRONT LIT LOGO SIGNAGE (SEE DETAILED DRAWING ON SHEET NO.2 & 3)

STONE WORKS CLADDING (ACTUAL DESIGN TO BE APPROVED BY PPA)

FABRICATED STAINLESS STEEL LETTERING

EXISTING COLUMNS AND BEAMS TO BE PAINTED WITH LIGHT BLUE COLOR OR EQUIVALENT

STONE WORKS CLADDING (ACTUAL DESIGN TO BE APPROVED BY PPA)

0.50M WIDE X 0.60M HT X 3.48M LENGTH PLANT BOX ON 100MM THK CHB W/ 10MMØ REBARS SP@ 600 O.C.B.W. PLAIN PLASTER FIN. TO BE PAINTED WITH LIGHT STEEL BLUE COLOR OR EQUIVALENT

NOTE:  
FOR ACCURACY PURPOSES, PLEASE VERIFY ACTUAL DIMENSIONS AT THE SITE.

**01.2 SCOPE OF WORKS**  
SCALE 1: NTS METERS

**01.3 ELEVATION OF EXISTING FENCE**  
SCALE 1: 40 METERS


 <p>PHILIPPINE PORTS AUTHORITY PMD DAVAO</p>	PREPARED BY:	CHECKED AND REVIEWED BY:	RECOMMENDING APPROVAL BY:	APPROVED BY:	OWNER:	PROJECT TITLE:	REVISIONS	SHEET NO.	OF
	<i>[Signature]</i>	<i>[Signature]</i>	<i>[Signature]</i>	<i>[Signature]</i>	ANALEE G. AGUILA ACTING PORT MANAGER	INSTALLATION OF PORT SIGNAGE AT THE ENTRANCE GATE	DATE	REMARKS	<p><b>01 03</b></p>
	VICTOR A. JASPE ENGINEERING ASSISTANT-A	LOY JOHANNE L. BEDICO CONSTRUCTION FOREMAN	GARY LEE L. ANGHAG ACTING ESD MANAGER	ANALEE G. AGUILA ACTING PORT MANAGER	SHEET CONTENTS:	LOCATION:	NO.	ADDENDUM	
	<ul style="list-style-type: none"> <li>• PERSPECTIVE</li> <li>• SCOPE OF WORKS</li> <li>• ELEVATION OF EXISTING FENCE</li> </ul>	PORT OF BABAK IGACOS, DAVAO DEL NORTE	PROJECT	NO.	CADD BY IVAJ				
						DATE	DATE	DATE	DATE
						DRAWN	DATE	DATE	DATE

c:\drawing files\other drawings\02-babak port welcome signage.dwg



**WELCOME**  
**PHILIPPINE PORTS**  
**AUTHORITY**

NOTE:  
 25MM HEIGHT FOR 3D-LETTERING.

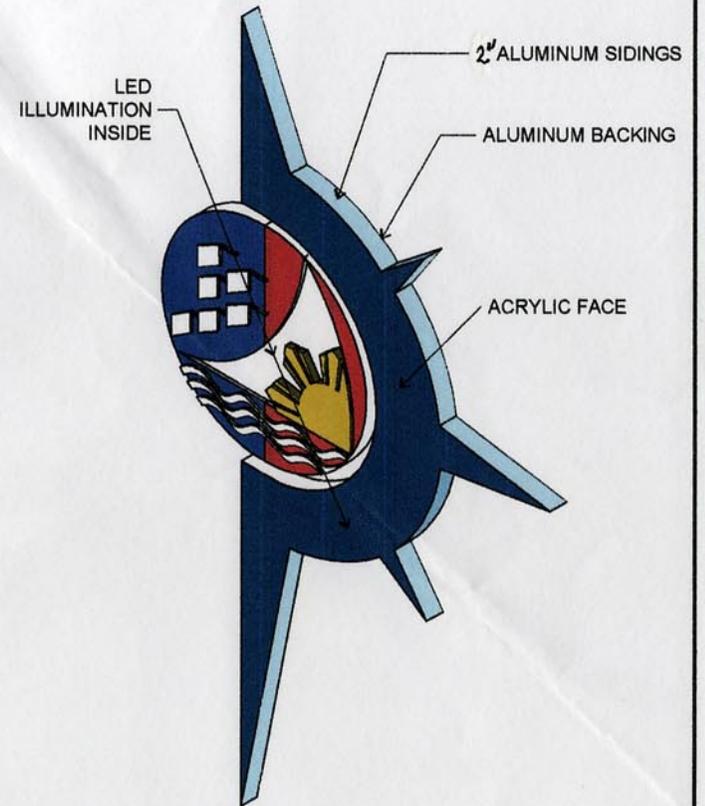

NOTE:  
 MINIMUM OF 50MM HEIGHT FOR 3-D LETTERING.


**02.1 WELCOME AND AGENCY LETTERING ISOMETRIC VIEW**  
 SCALE 1:30 METERS

**PORT OF BABAK**  
**ISLAND GARDEN CITY OF SAMAL**

NOTE:  
 25MM HEIGHT FOR 3D-LETTERING.

**02.2 NAME OF PORT AND LOCATION LETTERING ISOMETRIC VIEW**  
 SCALE 1:30 METERS

**02.3 PPA LOGO ISOMETRIC VIEW**  
 SCALE 1:10 METERS

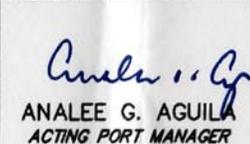	PREPARED BY:  <b>VICTOR A. JASPE</b> ENGINEERING ASSISTANT-A	CHECKED AND REVIEWED BY:  <b>LOY JOHANNE L. BEDICO</b> CONSTRUCTION FOREMAN	RECOMMENDING APPROVAL BY:  <b>GARY LEE L. ANSHAG</b> ACTING ESD MANAGER	APPROVED BY:  <b>ANALEE G. AGUILA</b> ACTING PORT MANAGER	OWNER: ANALEE G. AGUILA ACTING PORT MANAGER	PROJECT TITLE: INSTALLATION OF PORT SIGNAGE AT THE ENTRANCE GATE	SHEET NO. OF <b>03 03</b>															
	SHEET CONTENTS: • WELCOME AND AGENCY LETTERING ISOMETRIC VIEW • NAME OF PORT AND LOCATION LETTERING ISOMETRIC VIEW • PPA LOGO ISOMETRIC VIEW					LOCATION: PORT OF BABAK IGACOS, DAVAO DEL NORTE	REVISIONS <table border="1"> <thead> <tr> <th>DATE</th> <th>REMARKS</th> </tr> </thead> <tbody> <tr><td> </td><td> </td></tr> <tr><td> </td><td> </td></tr> <tr><td> </td><td> </td></tr> </tbody> </table> ADDENDUM <table border="1"> <thead> <tr> <th>NO.</th> <th>DATE</th> <th>DATE DRAWN</th> <th>DATE UPDATED</th> </tr> </thead> <tbody> <tr> <td>-</td> <td>-</td> <td>6/11/18</td> <td>MM/DD/YY</td> </tr> </tbody> </table>	DATE	REMARKS							NO.	DATE	DATE DRAWN	DATE UPDATED	-	-	6/11/18
DATE	REMARKS																					
NO.	DATE	DATE DRAWN	DATE UPDATED																			
-	-	6/11/18	MM/DD/YY																			