

VICINITY MAP

- LEGEND:
- (A) - LAYOUT PLAN "A"
 - (B) - LAYOUT PLAN "B"
 - (C) - LAYOUT PLAN "C"
 - (D) - LAYOUT PLAN "D"
 - (E) - LAYOUT PLAN "E"

LIST OF DRAWINGS:

1 OF 4

- SITE DEVELOPMENT PLAN
- VICINITY MAP

2 OF 4

- LAYOUT PLAN "A"
- LAYOUT PLAN "B"
- LAYOUT PLAN "C"

3 OF 4

- LAYOUT PLAN "D"
- LAYOUT PLAN "E"


4 OF 4

- GATE DETAIL
- MOORING TEE HEAD DETAIL




SITE DEVELOPMENT PLAN


SCALE: 1:1800 MTS

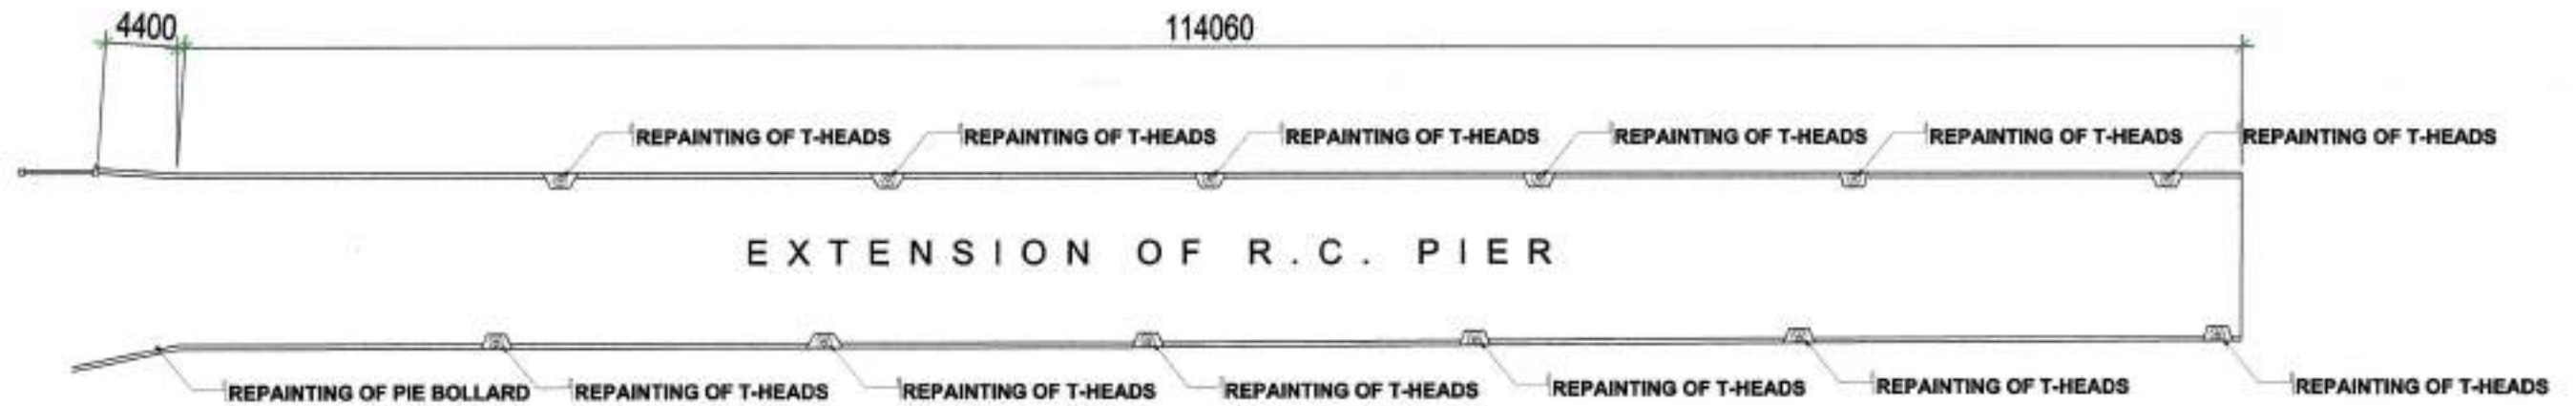



LAYOUT PLAN "A"
SCALE: 1:400 MTS

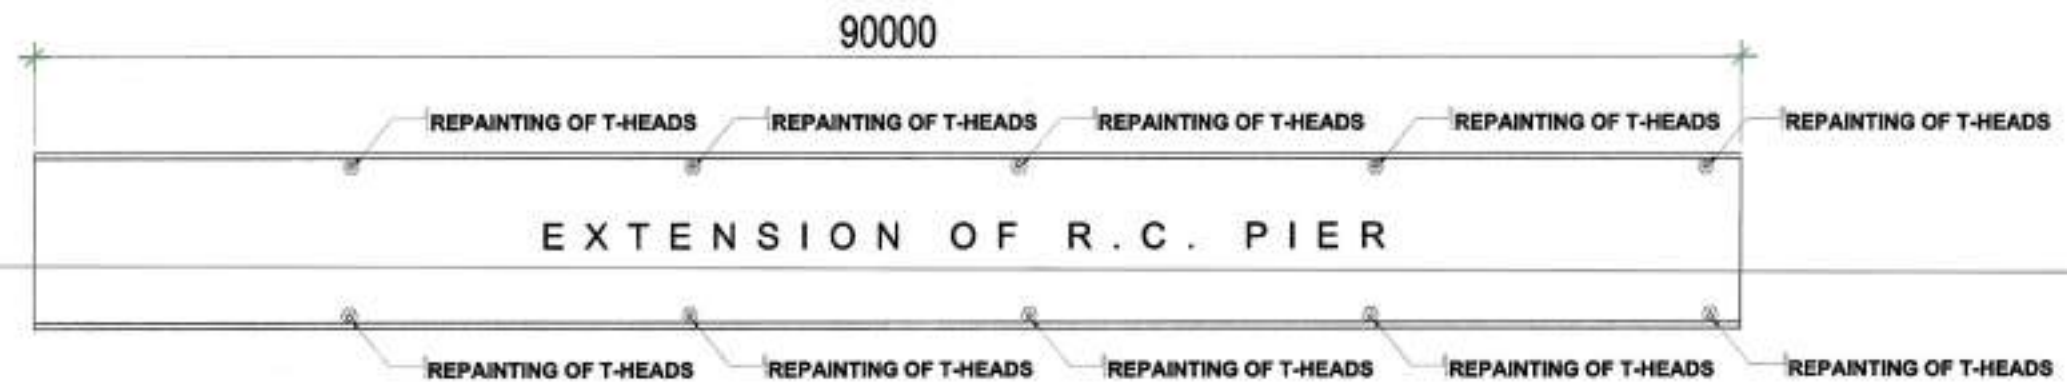


LAYOUT PLAN "B"
SCALE: 1:400 MTS

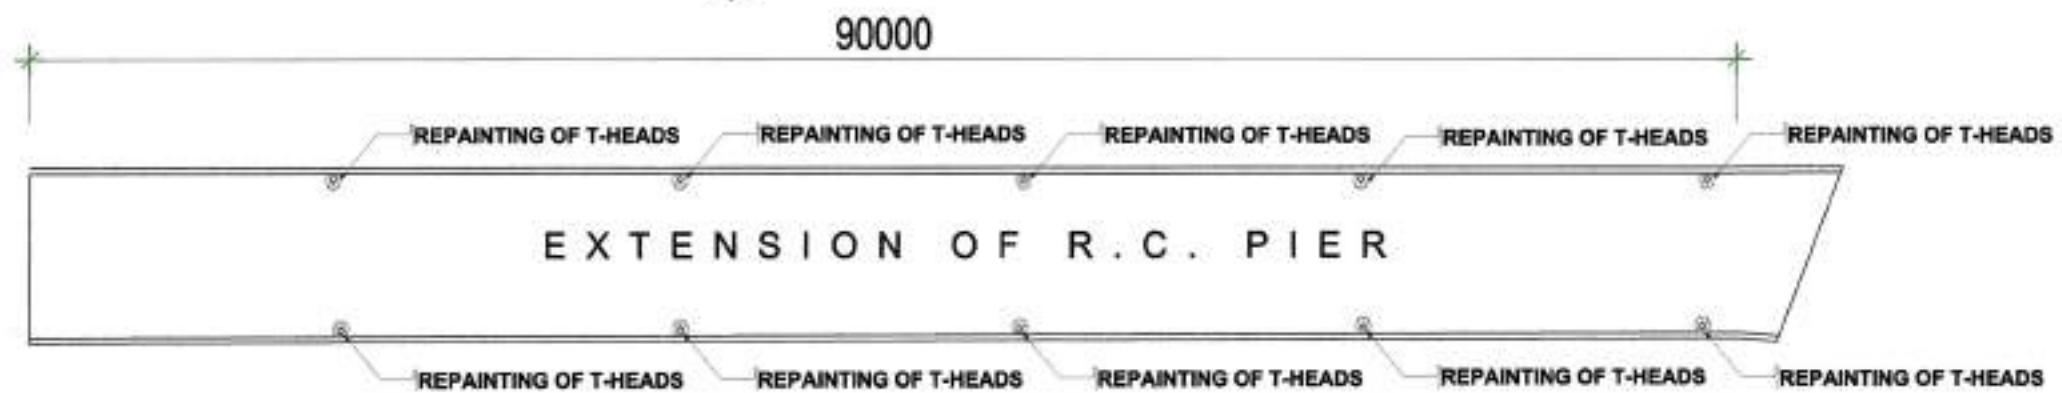


LAYOUT PLAN "C"
SCALE: 1:400 MTS

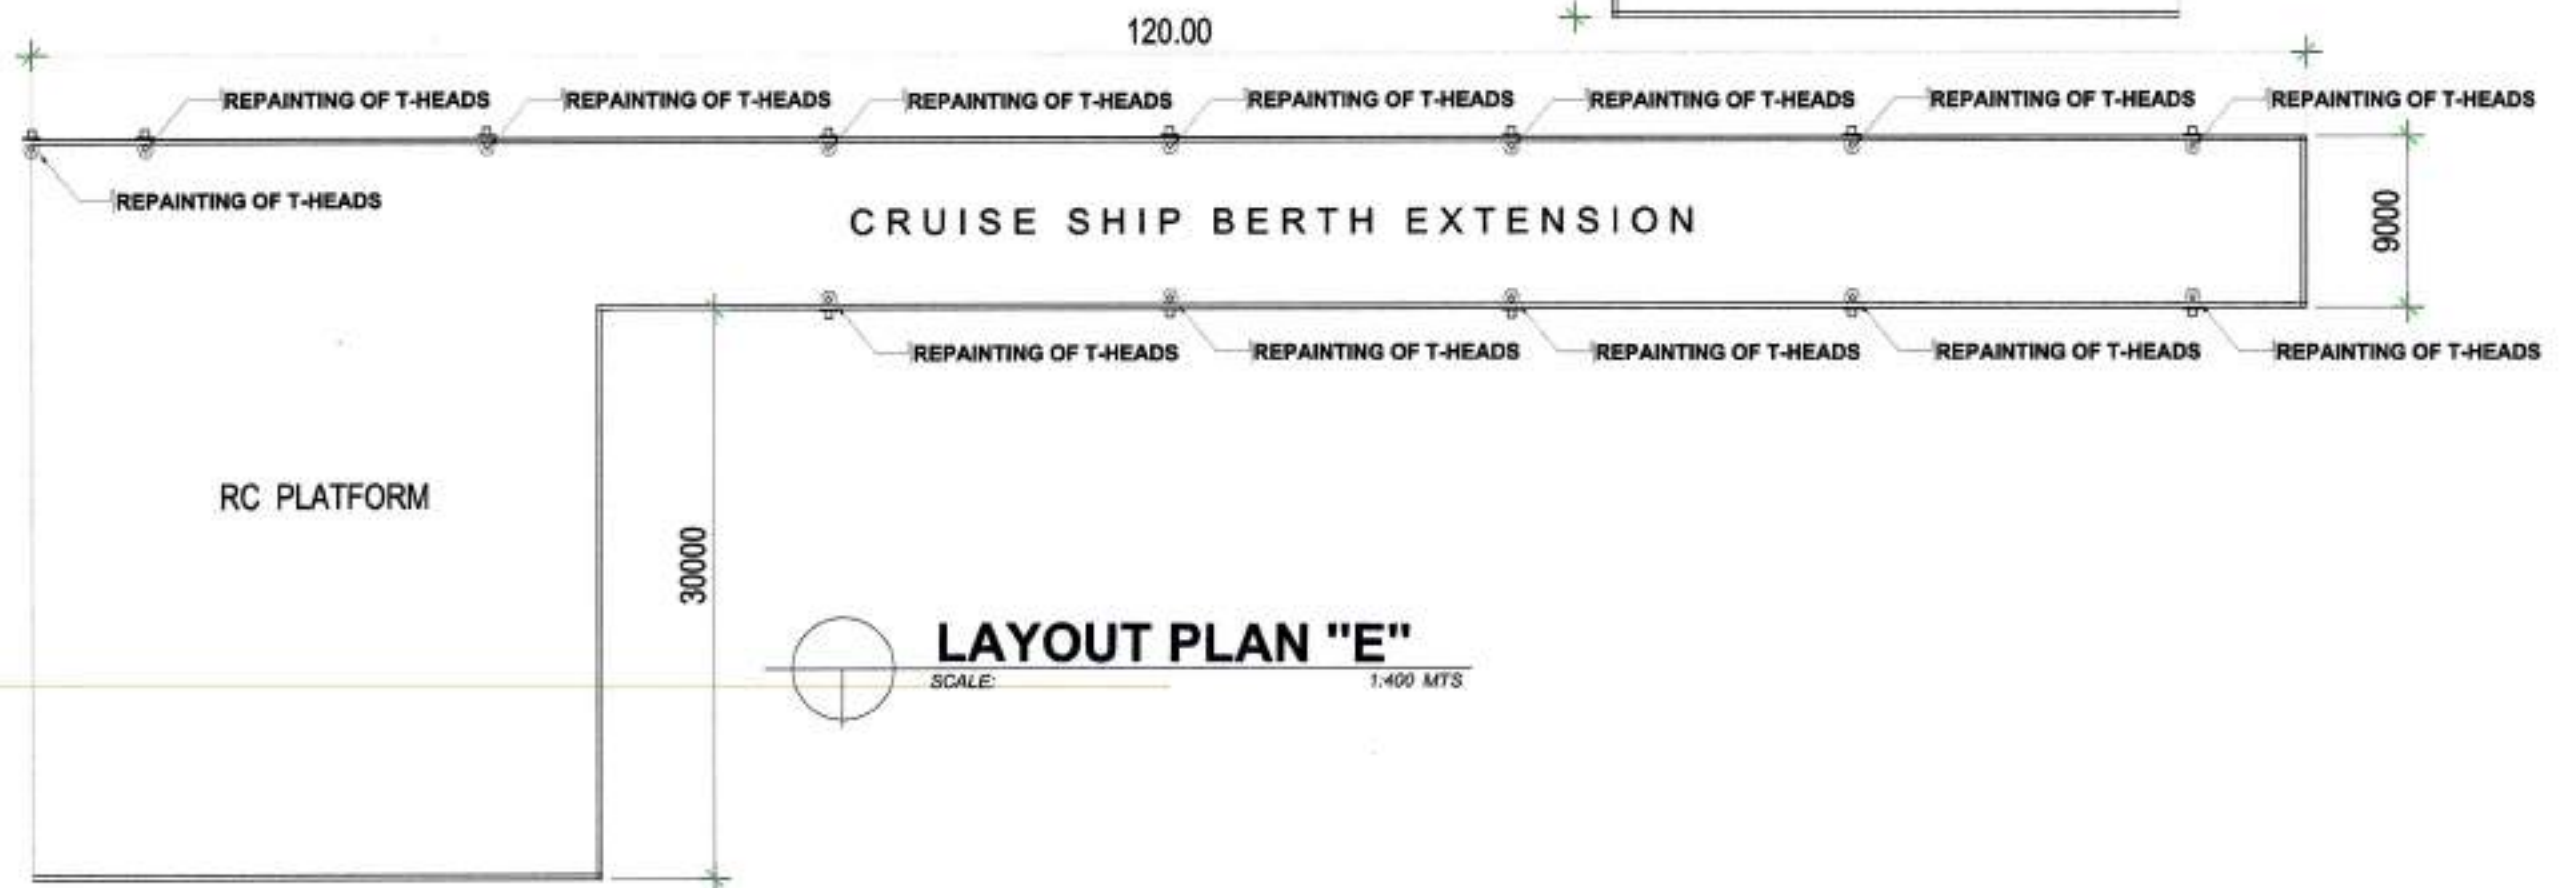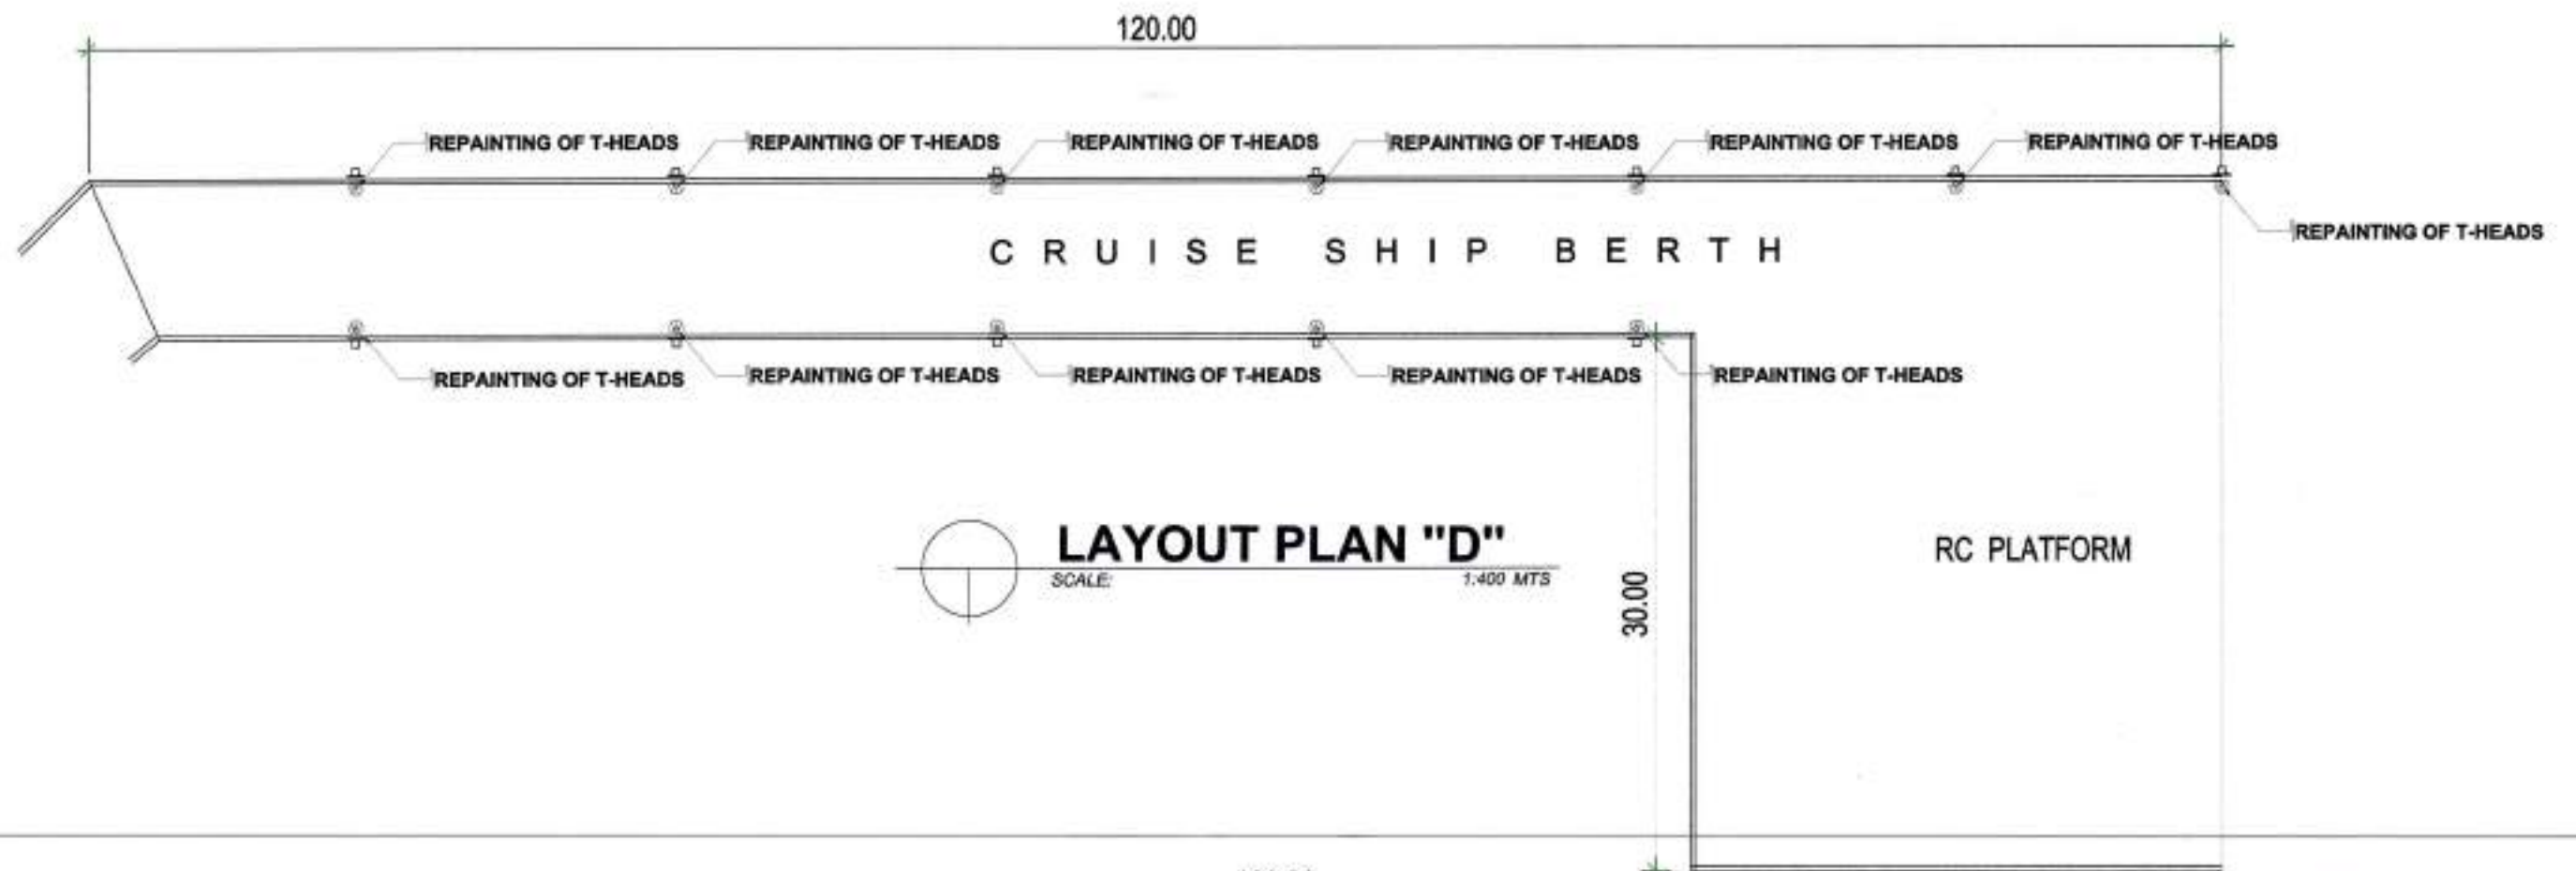

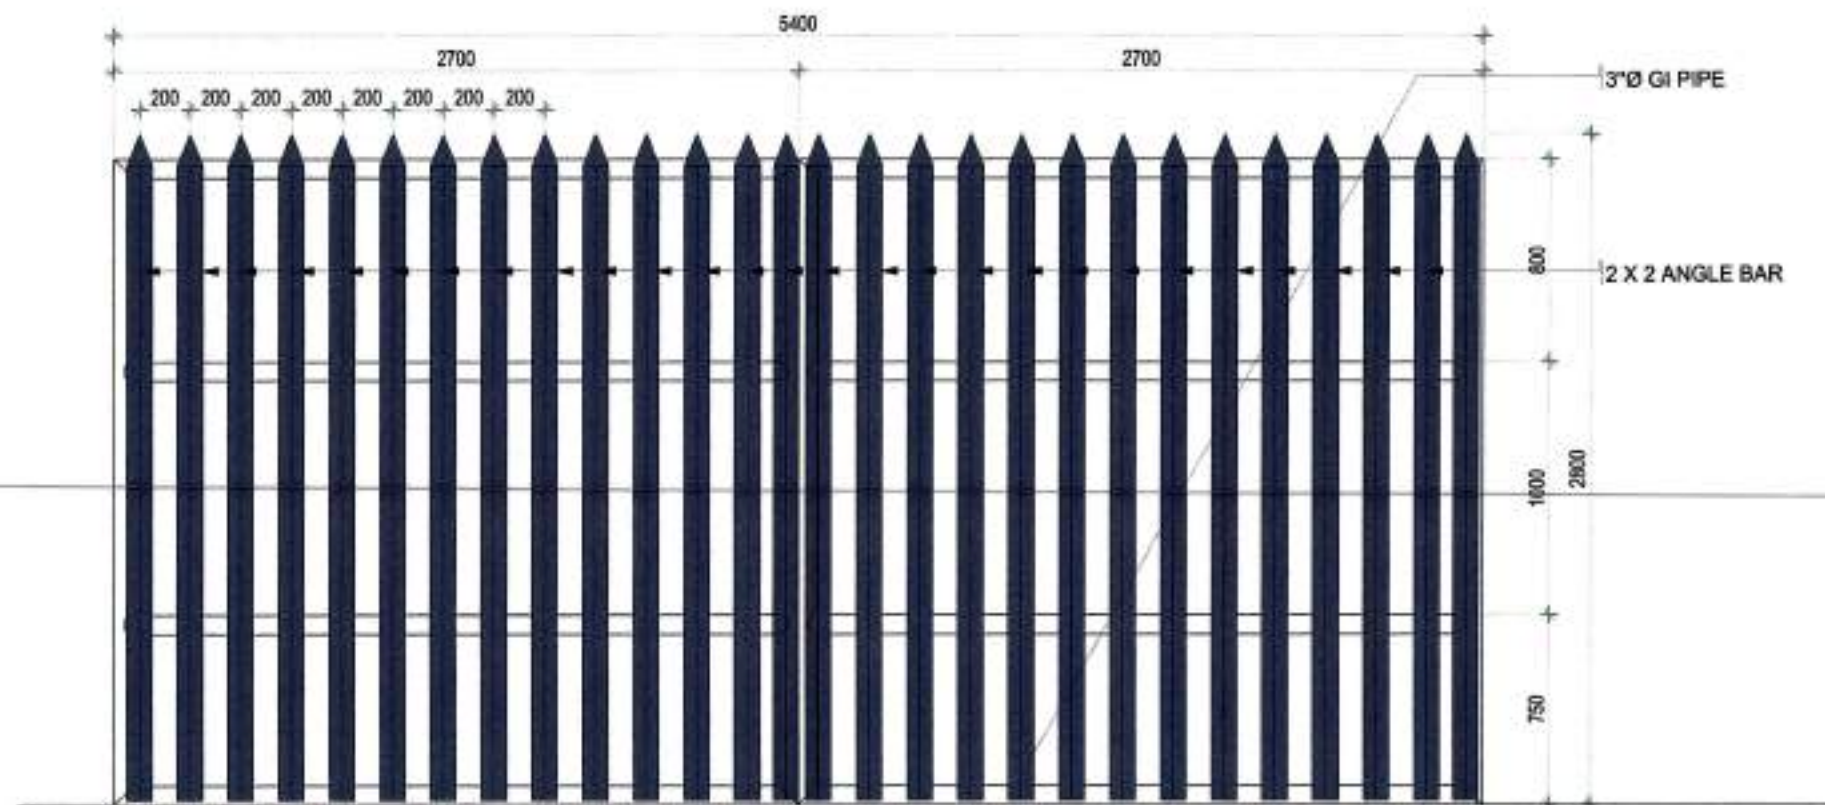

GATE DETAIL
SCALE: 1:30 MTS

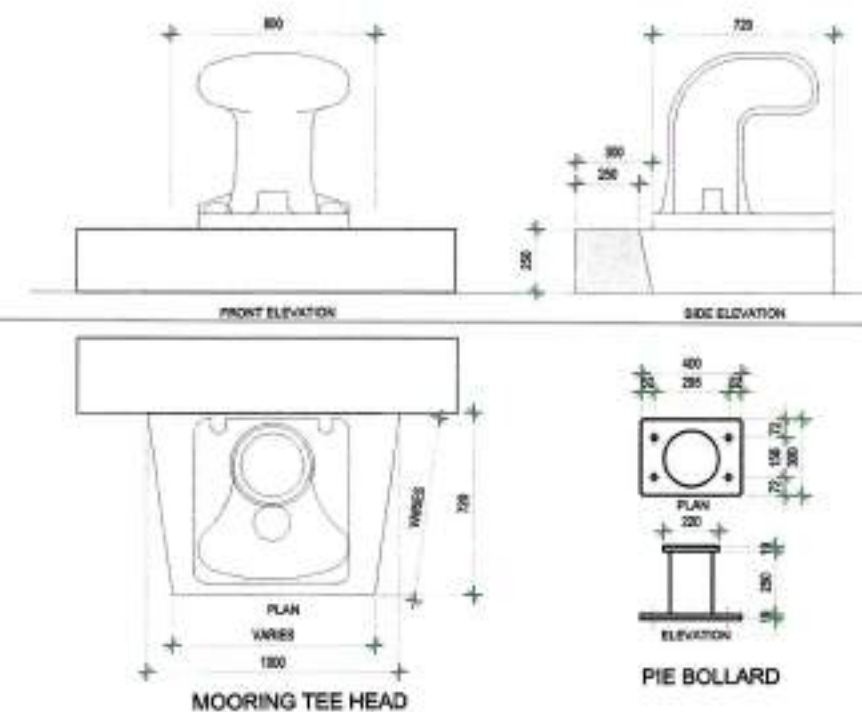

MOORING TEE HEAD DETAIL
SCALE: 1:30 MTS