




REPAIR OF HAZARDOUS WASTE STORAGE AND GENSET HOUSING

PORT OF ROXAS, ORIENTAL MINDORO

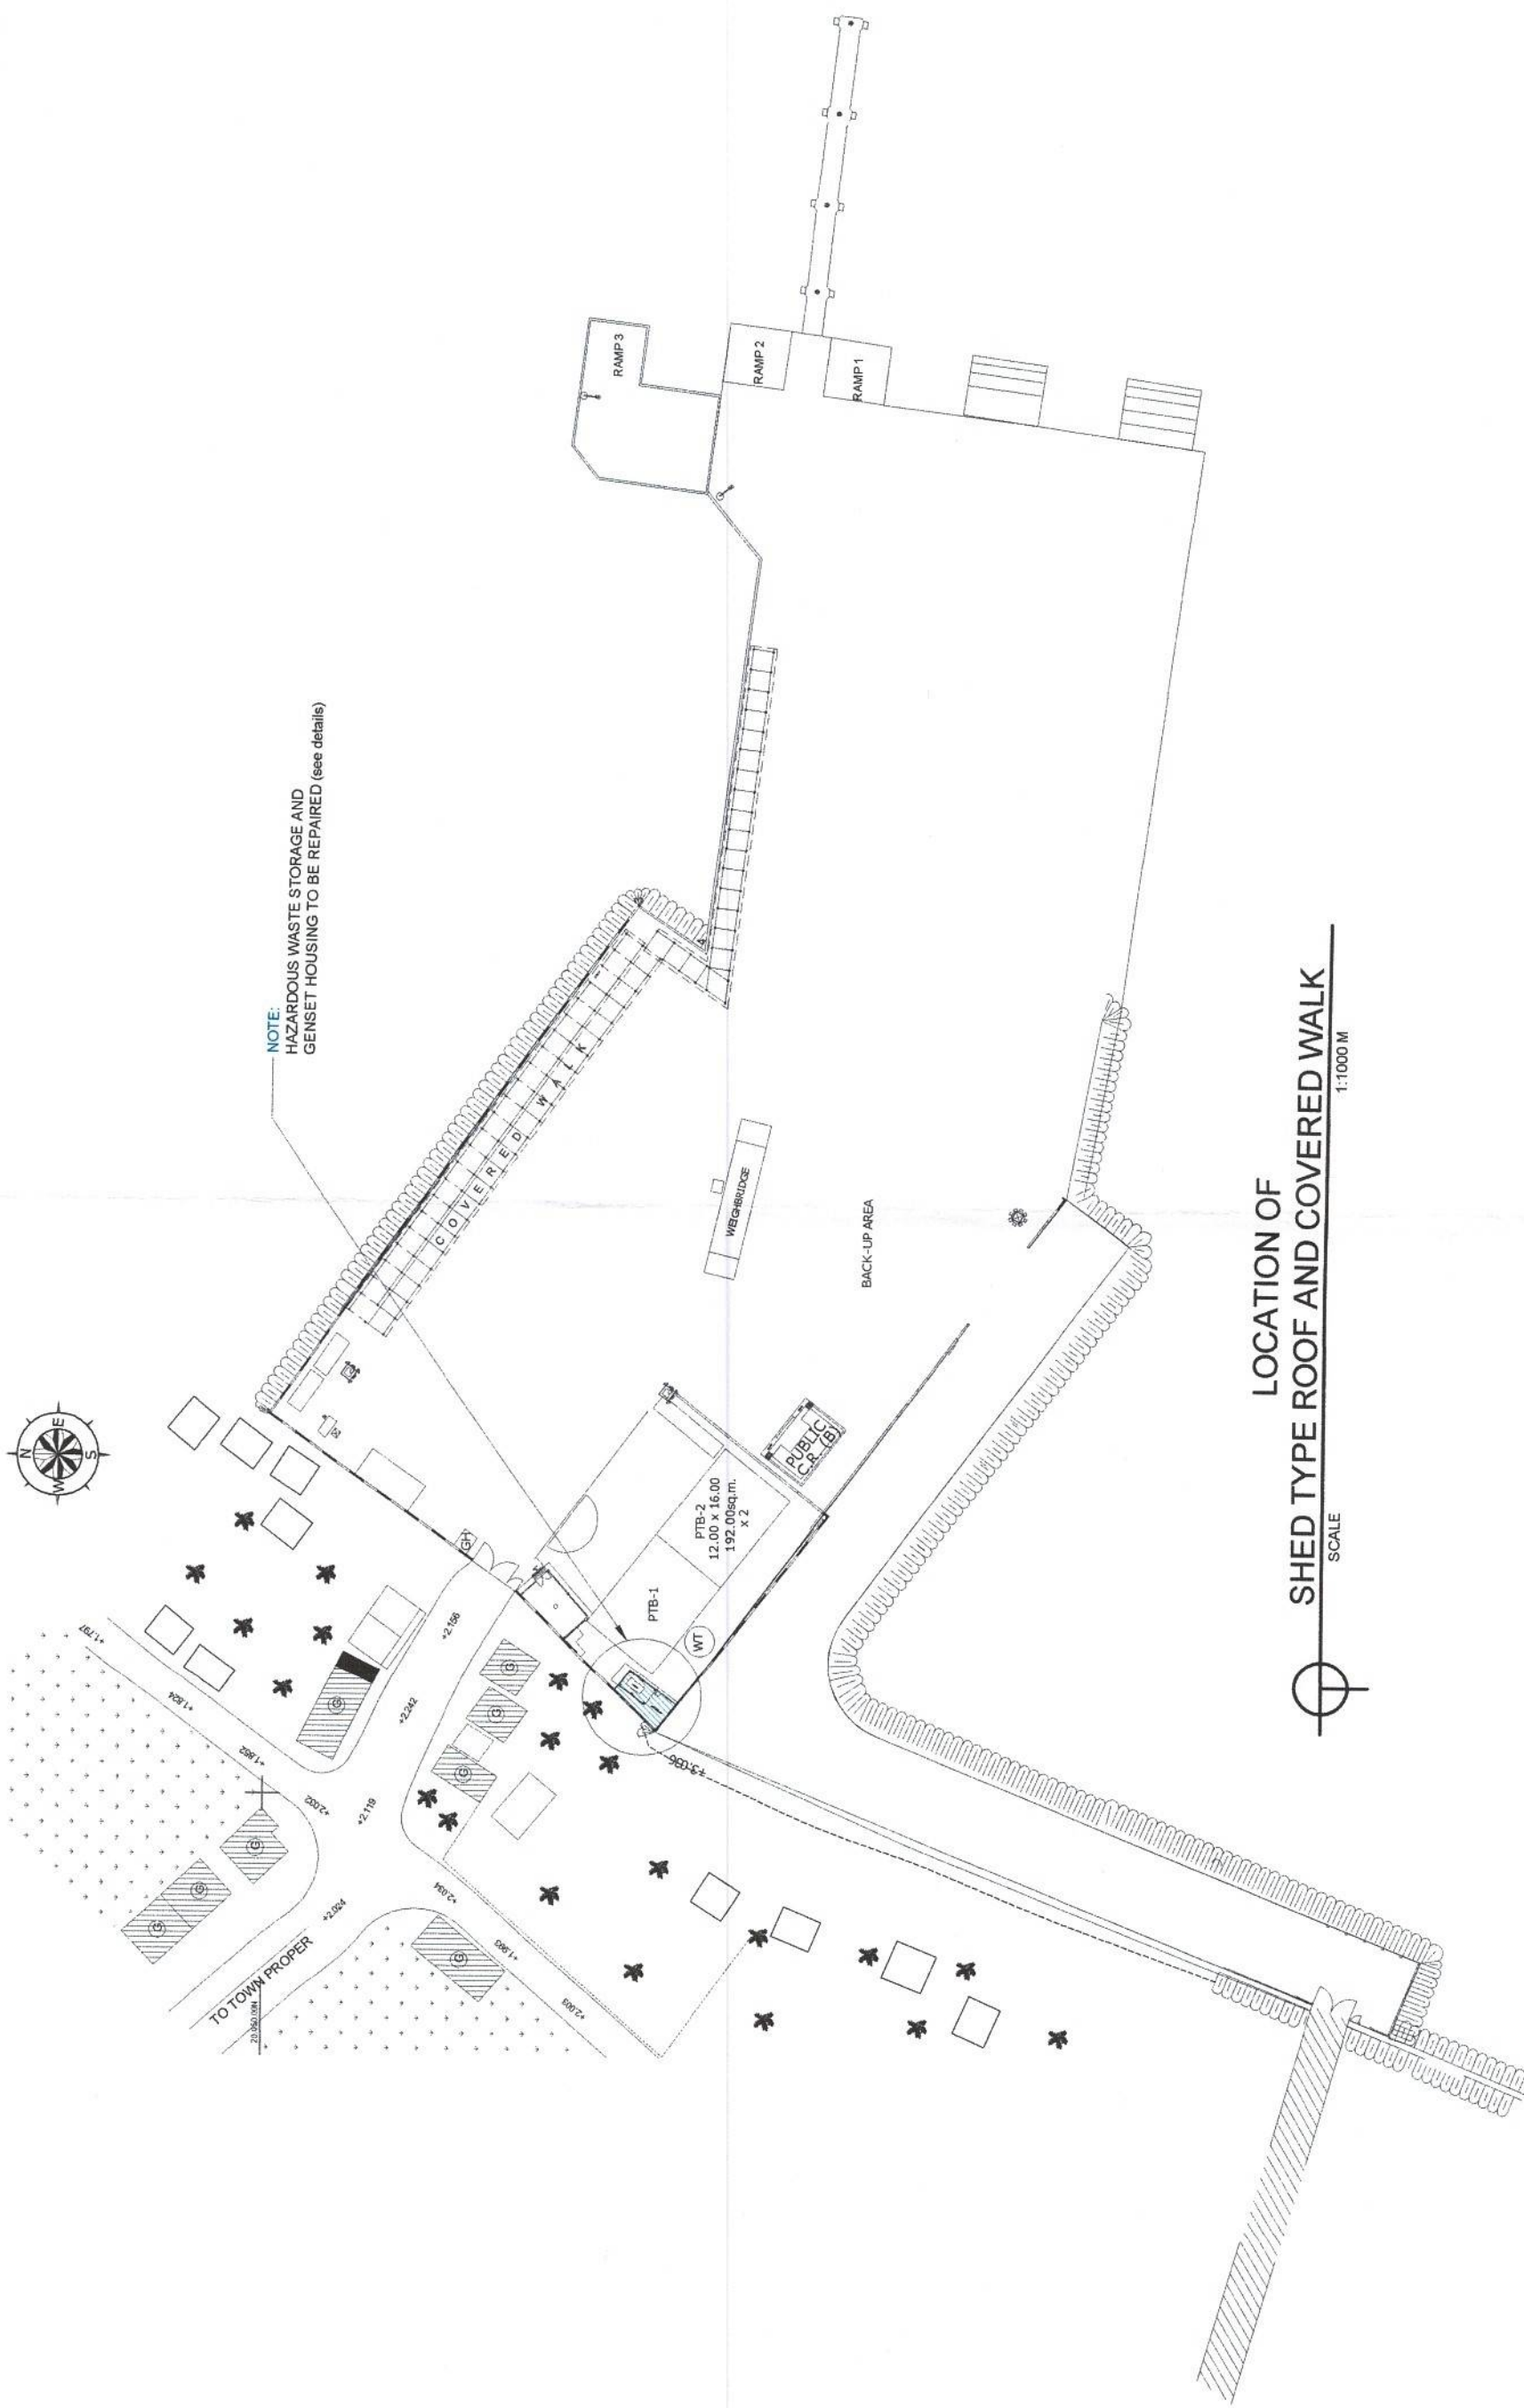

PROJECT TITLE: REPAIR OF HAZARDOUS WASTE STORAGE AND GENSET HOUSING
PORT OF ROXAS, ORIENTAL MINDORO

PREPARED BY: ROMEL C. MALUBAY
Draftsman II





SUBMITTED BY: JESSIE J. MERILLO
Engineer B

CHECKED / REVIEWED BY: RONALD O. MATIBAG
Acting Principal Engineer A

RECOMMENDING APPROVAL BY: MARGARITO P. DIMAILIG
Acting Division Manager A, ESD

APPROVED BY: LEO A. ROMERO
Acting Port Manager A

SHEET CONTENTS: AS SHOWN
SCALE: AS SHOWN
SHEET NO. 1 of 3
DATE: 08 JUNE, 2022

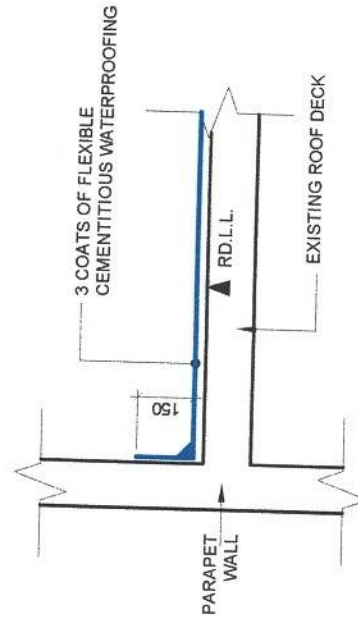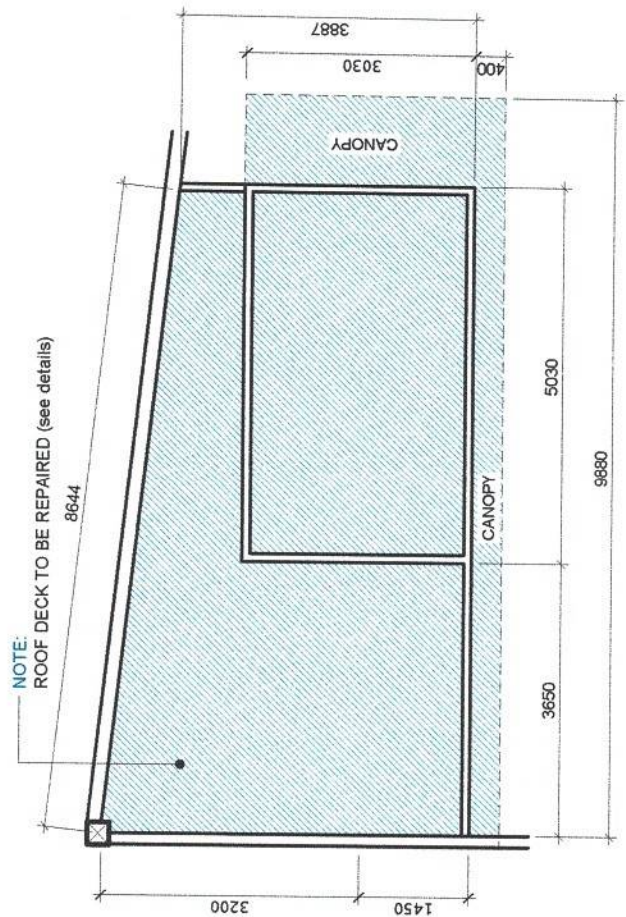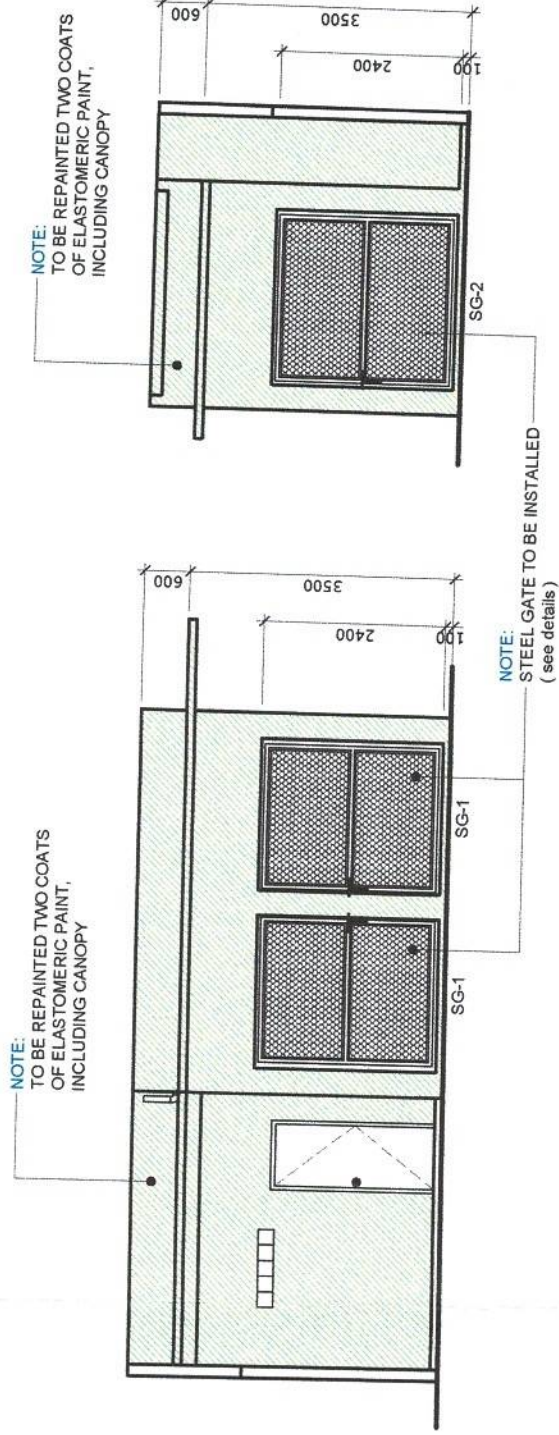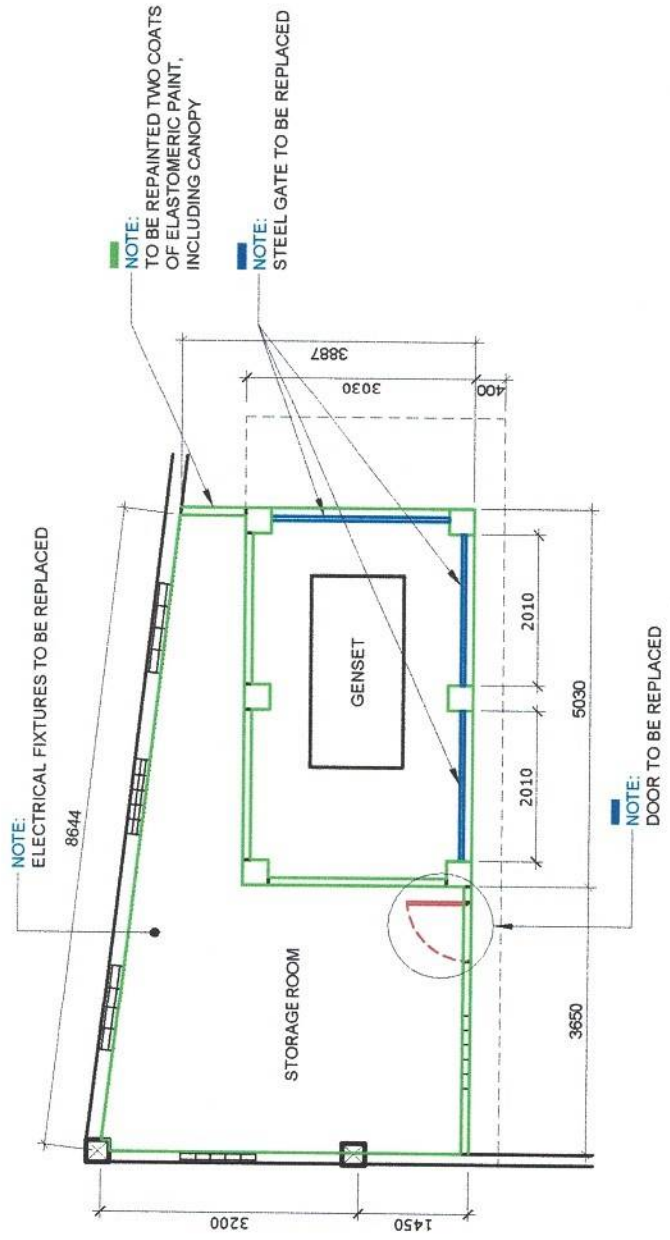

PROJECT TITLE: REPAIR OF HAZARDOUS WASTE STORAGE AND GENSET HOUSING
PORT OF ROXAS, ORIENTAL MINDORO

PREPARED BY: ROMEL C. MALUBAY
Draftsman II

SUBMITTED BY: JESSIE J. MERILLO
Engineer B

CHECKED / REVIEWED BY: RONALD O. MATIBAG
Acting Principal Engineer A



RECOMMENDING APPROVAL BY: MARGARITO P. DIMAILA
Acting Division Manager A, ESD


APPROVED BY: LEO A. ROMERO
Acting Port Manager A

SHEET CONTENTS: AS SHOWN

SCALE: AS SHOWN

SHEET NO. 2 of 3

DATE: 08 JUNE, 2022

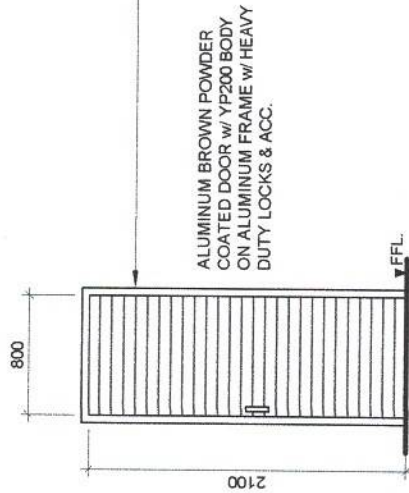



SCHEDULE OF DOOR

SCALE 1:50 M




SPOT DETAIL

SCALE 1:10M

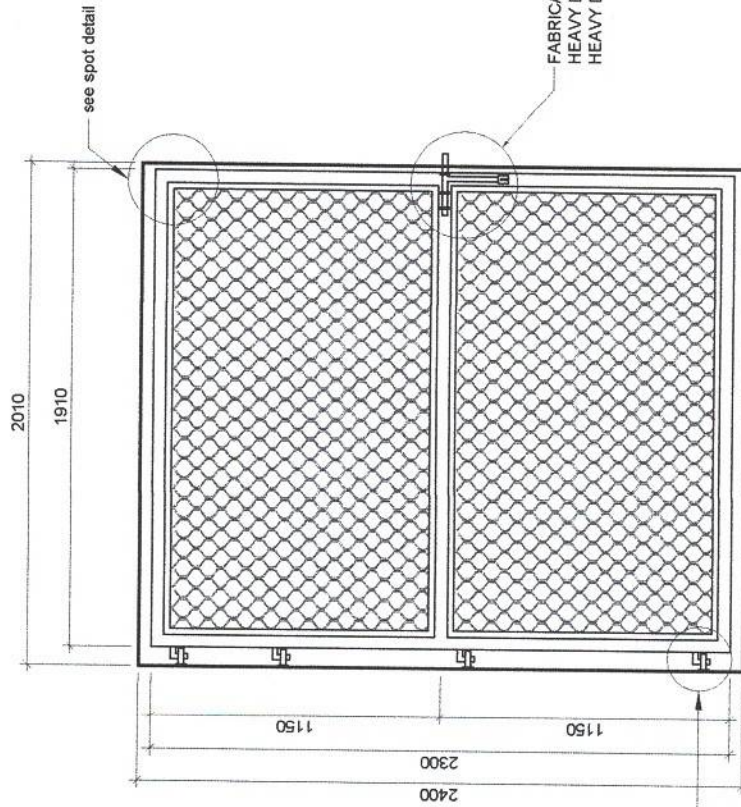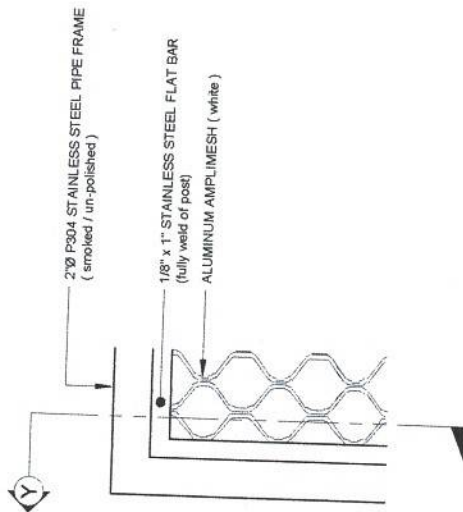

SG-1 TYP. ELEVATION

SCALE 1:30M

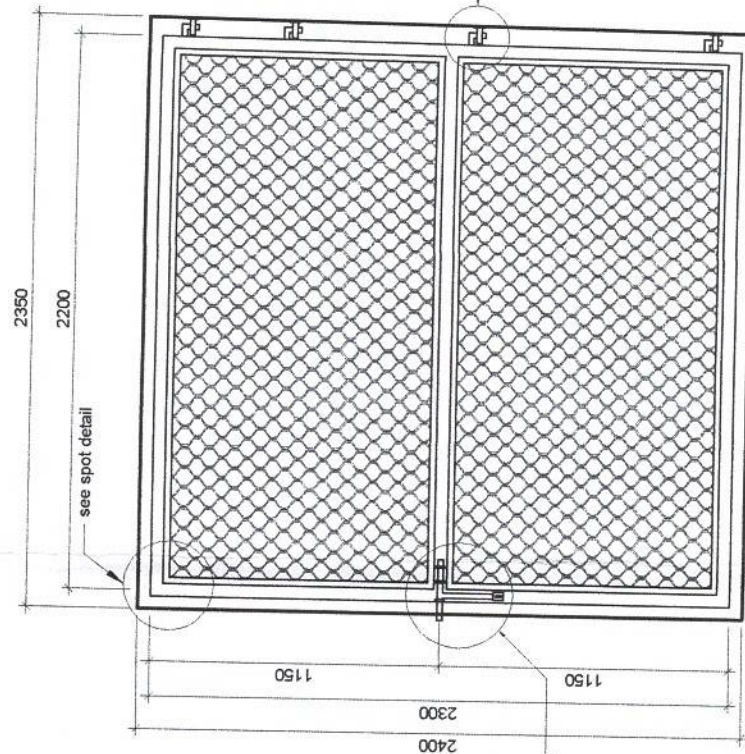


SG-2 TYP. ELEVATION

SCALE 1:30M




SECTION THRU "Y"

SCALE 1:2M

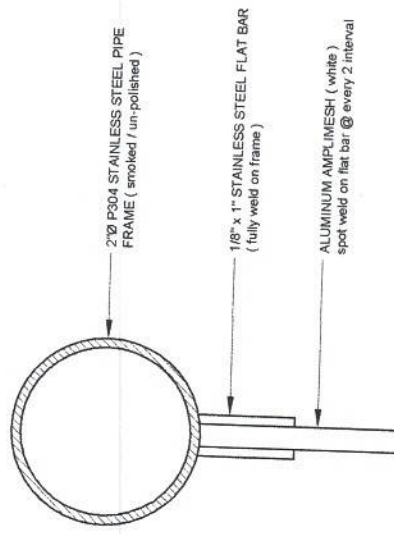

PLAN

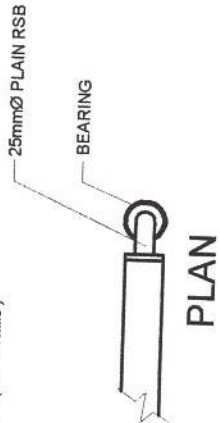

FRONT

PILLOW BLOCK BEARING DETAIL

PROJECT TITLE: REPAIR OF HAZARDOUS WASTE STORAGE AND GENSET HOUSING
PORT OF ROXAS, ORIENTAL MINDORO



PREPARED BY: ROMELL C. MALUBAY
Draftsman II

SUBMITTED BY: JESSIE J. MERILLO
Engineer B

CHECKED / REVIEWED BY: RONALD O. MATIBAG
Acting Principal Engineer A

RECOMMENDING APPROVAL BY: MARGARITO P. DIMALIG
Acting Division Manager A, ESD

APPROVED BY: LEO A. ROMERO
Acting Port Manager A

SHEET CONTENTS: AS SHOWN
SCALE: AS SHOWN
SHEET NO. 3 of 3
DATE: 08 JUNE, 2022