


This SITE

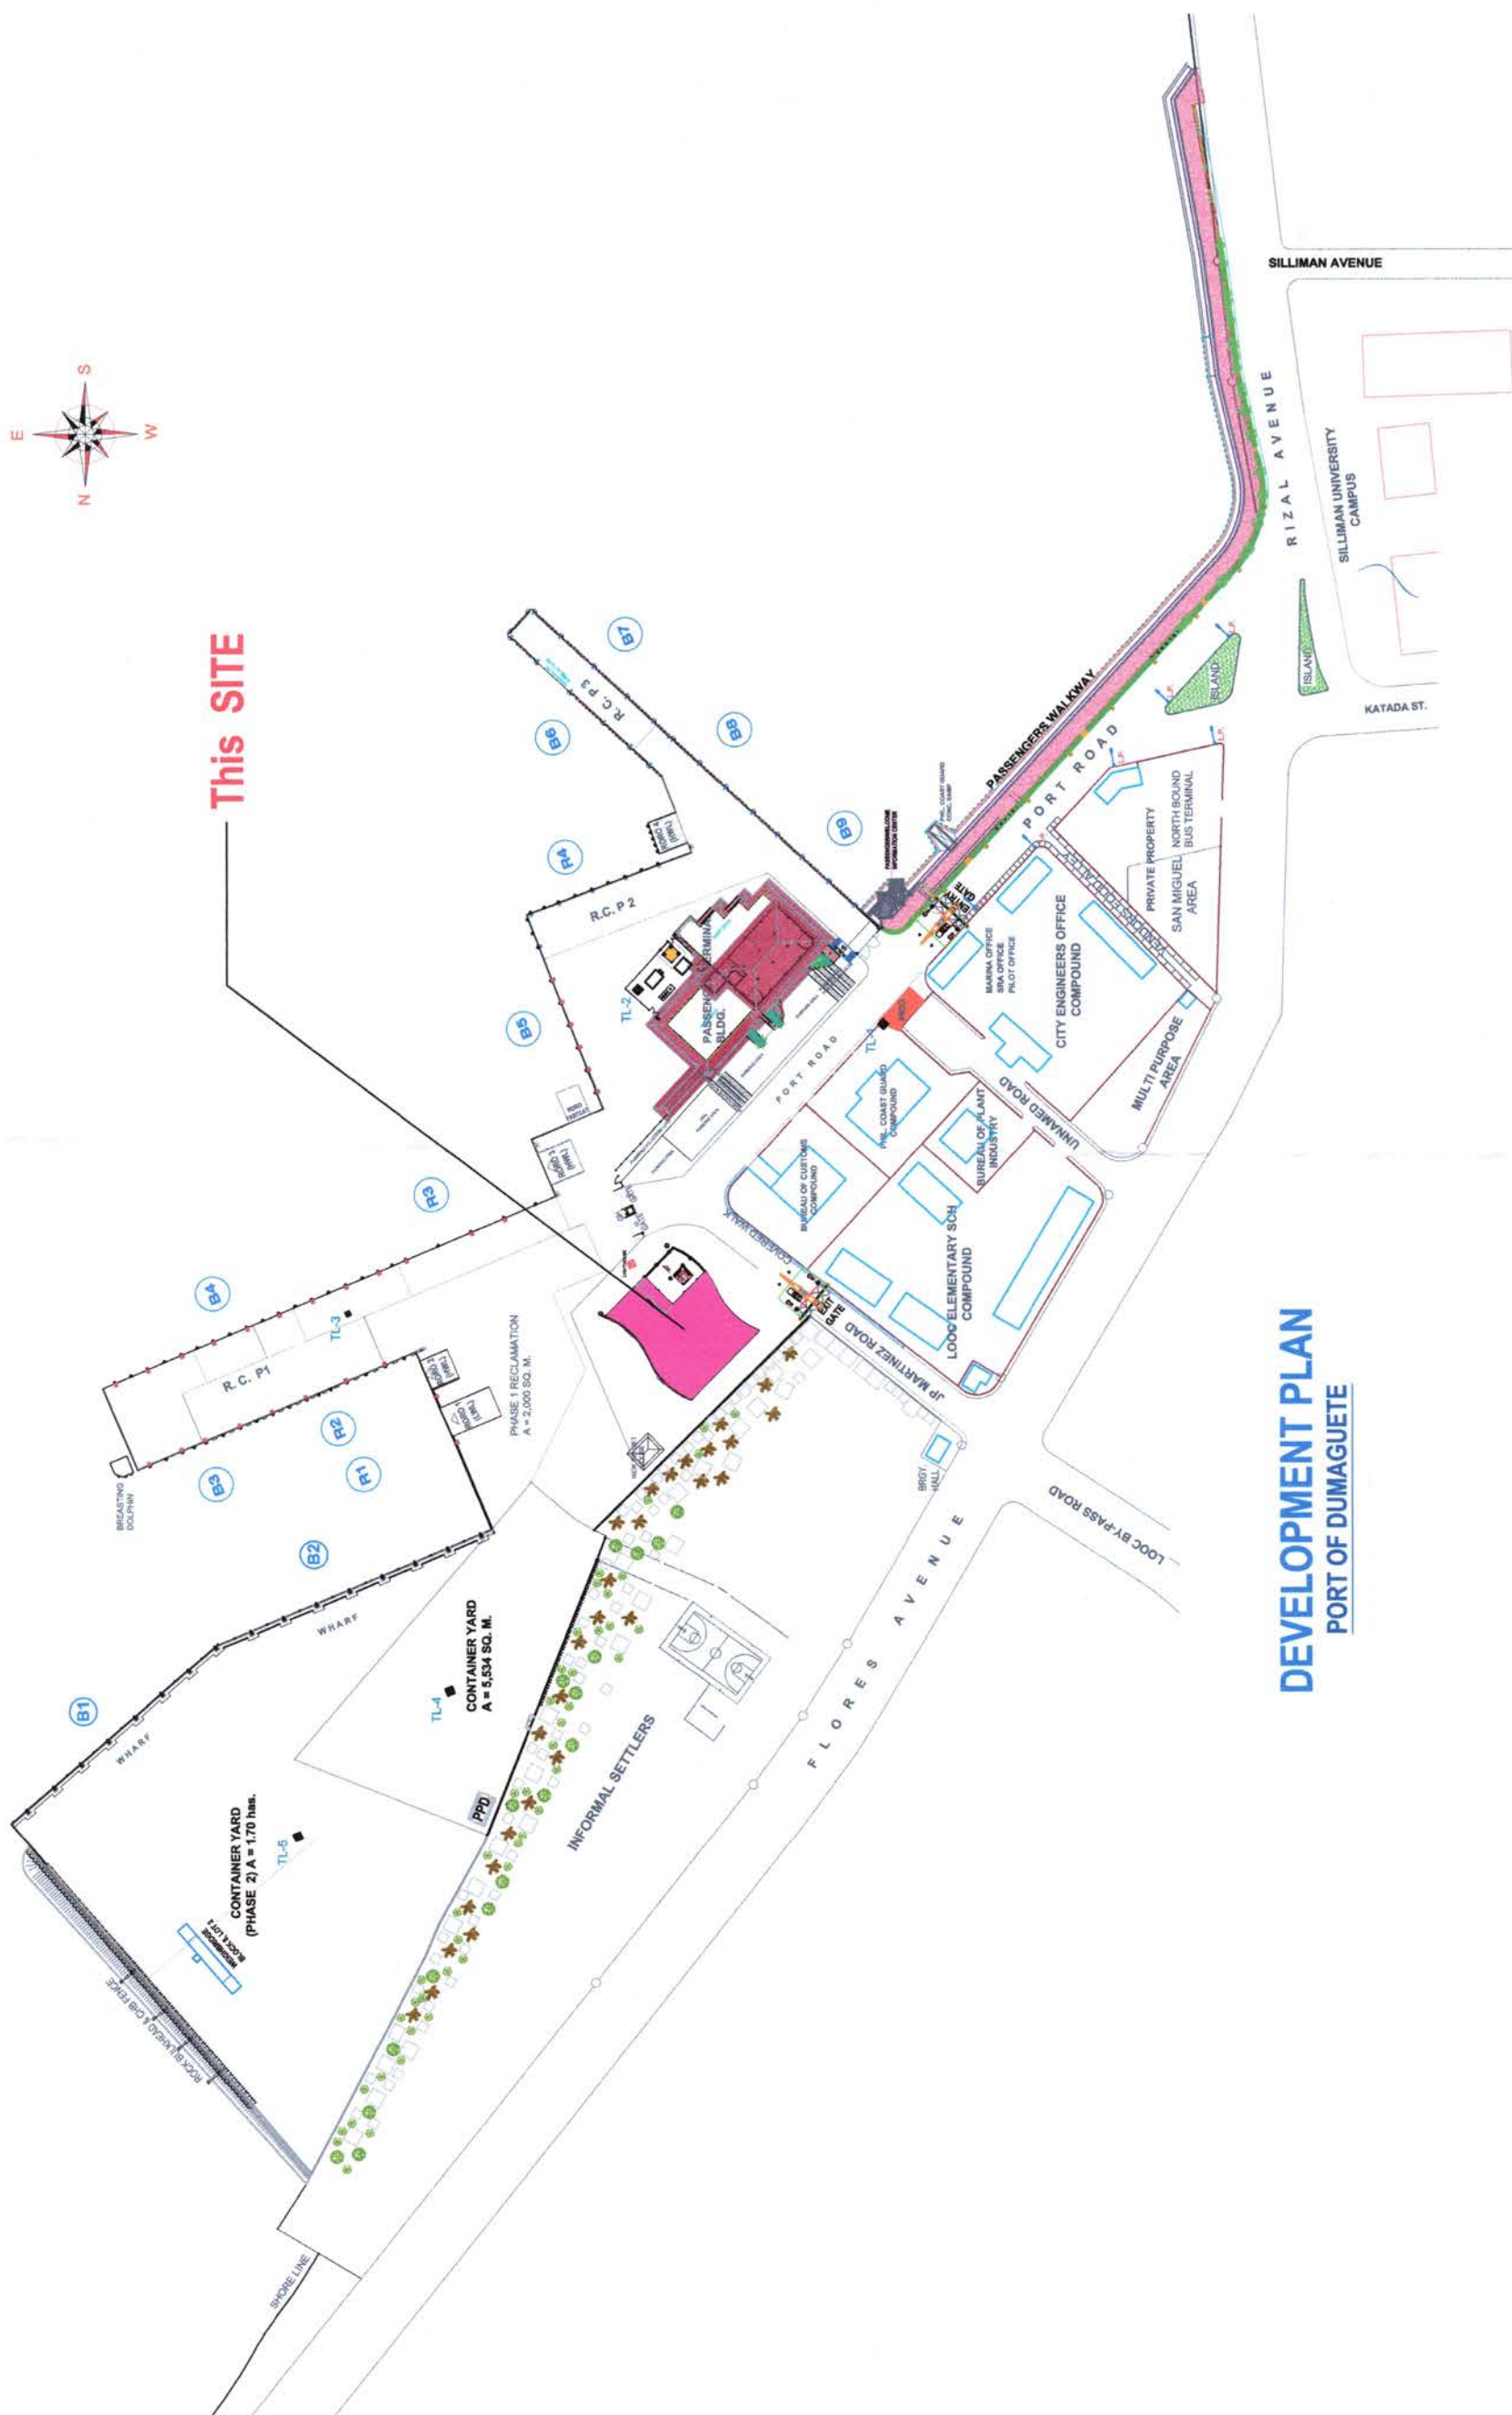

DEVELOPMENT PLAN

PORT OF DUMAGUETE

<div> PHILIPPINE PORTS AUTHORITY</div> <div>PMO - NEGROS ORIENTAL / SIQUIJOR</div>	PROJECT TITLE:	SHEET CONTENTS:	PREPARED BY:	CHECKED BY:	RECOMMENDING APPROVAL:	APPROVED:	SHEET NO.:
	MAINTENANCE WATERPROOFING OF ROOF DECK AT PORT OPERATIONS BUILDING, PORT OF DUMAGUETE	AS SHOWN	<div> ROLANDO C. AMORES Construction Foreman A</div>	<div> JOEL S. LARENA Principal Engineer A</div>	<div> HUBERT P. MITMIT ESD Manager</div>	<div> SARAH R. MIJARES Port Manager</div>	<div>1</div> <div>2</div>
	LOCATION: DUMAGUETE CITY.	NEGROS ORIENTAL					

SUPPLY & PLACE WATERPROOFING MEMBRANE INCLUDING EPOXY INJECTION
USING LOW DENSITY SEAL BOND EPOXY OF EXISTING CRACKS OF ROOF DECK SLAB

40000

REINF. CONCRETE CANOPY

LEGEND:

ROOF DECK OF
SECOND FLOOR



ROOF DECK OF
PENTHOUSE



18000

13500

31999

A = 1,071 sq.m.

A = 209 sq.m.

VIEWING
DECK

15728

ROOF DECK PLAN



PROJECT TITLE:
**MAINTENANCE WATERPROOFING OF ROOF
DECK AT PORT OPERATIONS BUILDING,
PORT OF DUMAGUETE**
LOCATION: DUMAGUETE CITY, NEGROS ORIENTAL

SHEET CONTENTS:
AS SHOWN

PREPARED BY:

ROLANDO C. AMORES
Construction Foreman A

CHECKED BY:

JOEL S. LARENA
Principal Engineer A

RECOMMENDING APPROVAL:

HUBERT P. MITMIT
ESD Manager

APPROVED:

SARAH R. MIJARES
Port Manager

SHEET NO.:

2