


Project Name	: PROVISION OF KILOWATT-HOUR METER AND ACCESSORIES
Project Location	: Port of Iligan, Iligan City

IN WORDS : _____

NOTE : 1 For Labor, Material and Equipments
2 For details please refer to the Engineering Services Division

page of _____ POSITION _____ DATE _____

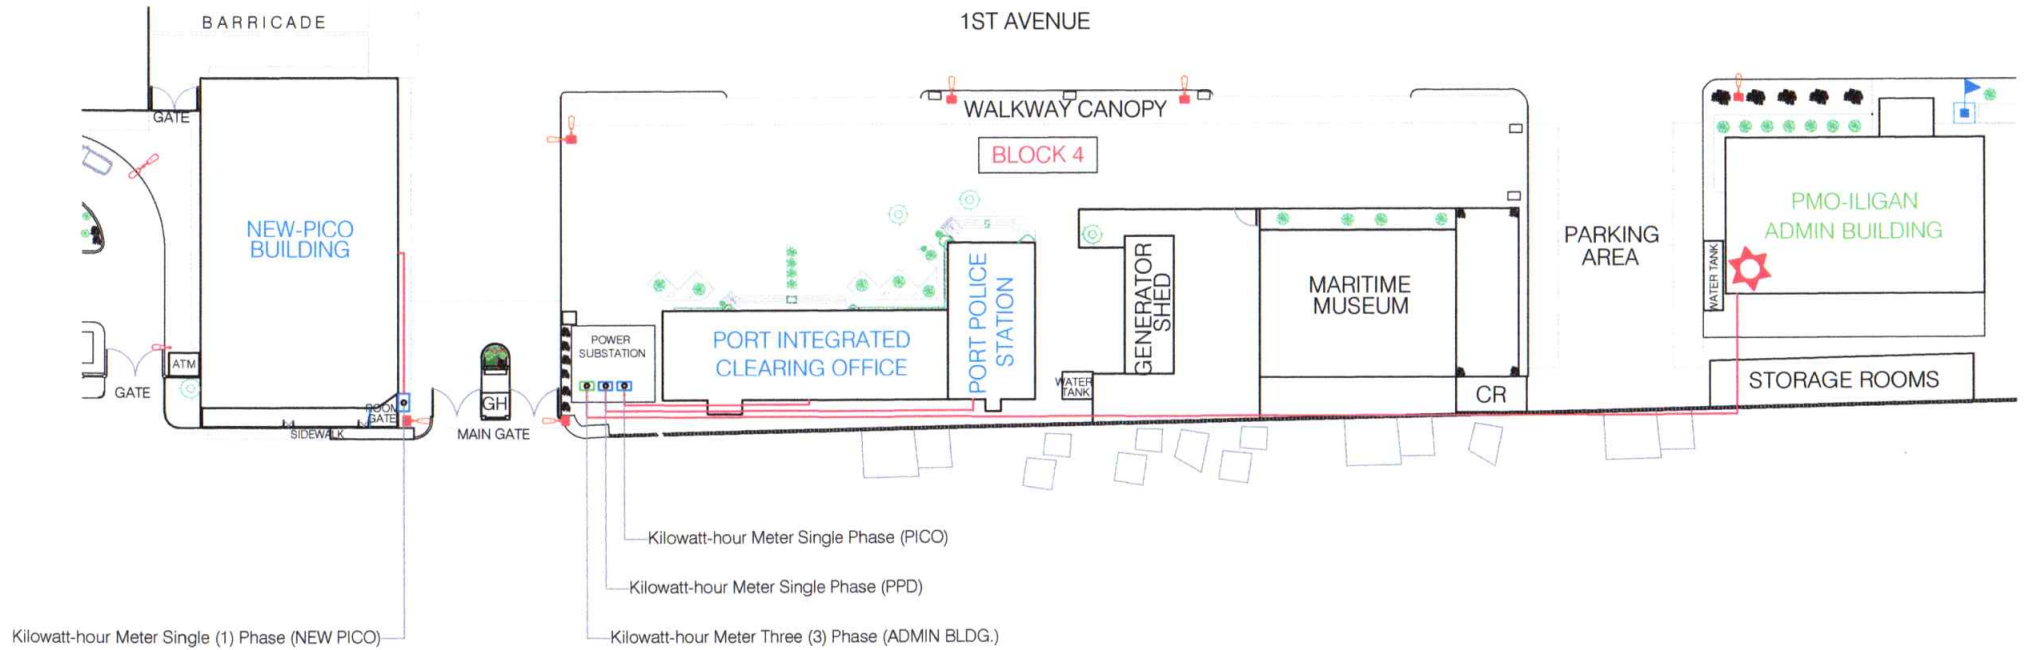

 **LOCATION PLAN**
SCALE NTS.




TITLE:		PROVISION OF KILOWATT-HOUR METER AND ACCESSORIES		
LOCATION:		PORT OF ILIGAN, ILIGAN CITY		
PREPARED BY:		CHECKED BY:	RECOMMENDED BY:	APPROVED:
Signed ARNEL C. OCLARINO Senior Engineer A		Signed COLIN KAY R. CAJOTE Supervising Engineer A	Signed JOEL B. ESCALA ESD Manager	Signed MEDARDO I. SOSOBRADO, JR. Acting Port Manager

ARCHITECTURAL
SHEET CONTENTS
• LOCATION PLAN

SHEET NO.

2
2

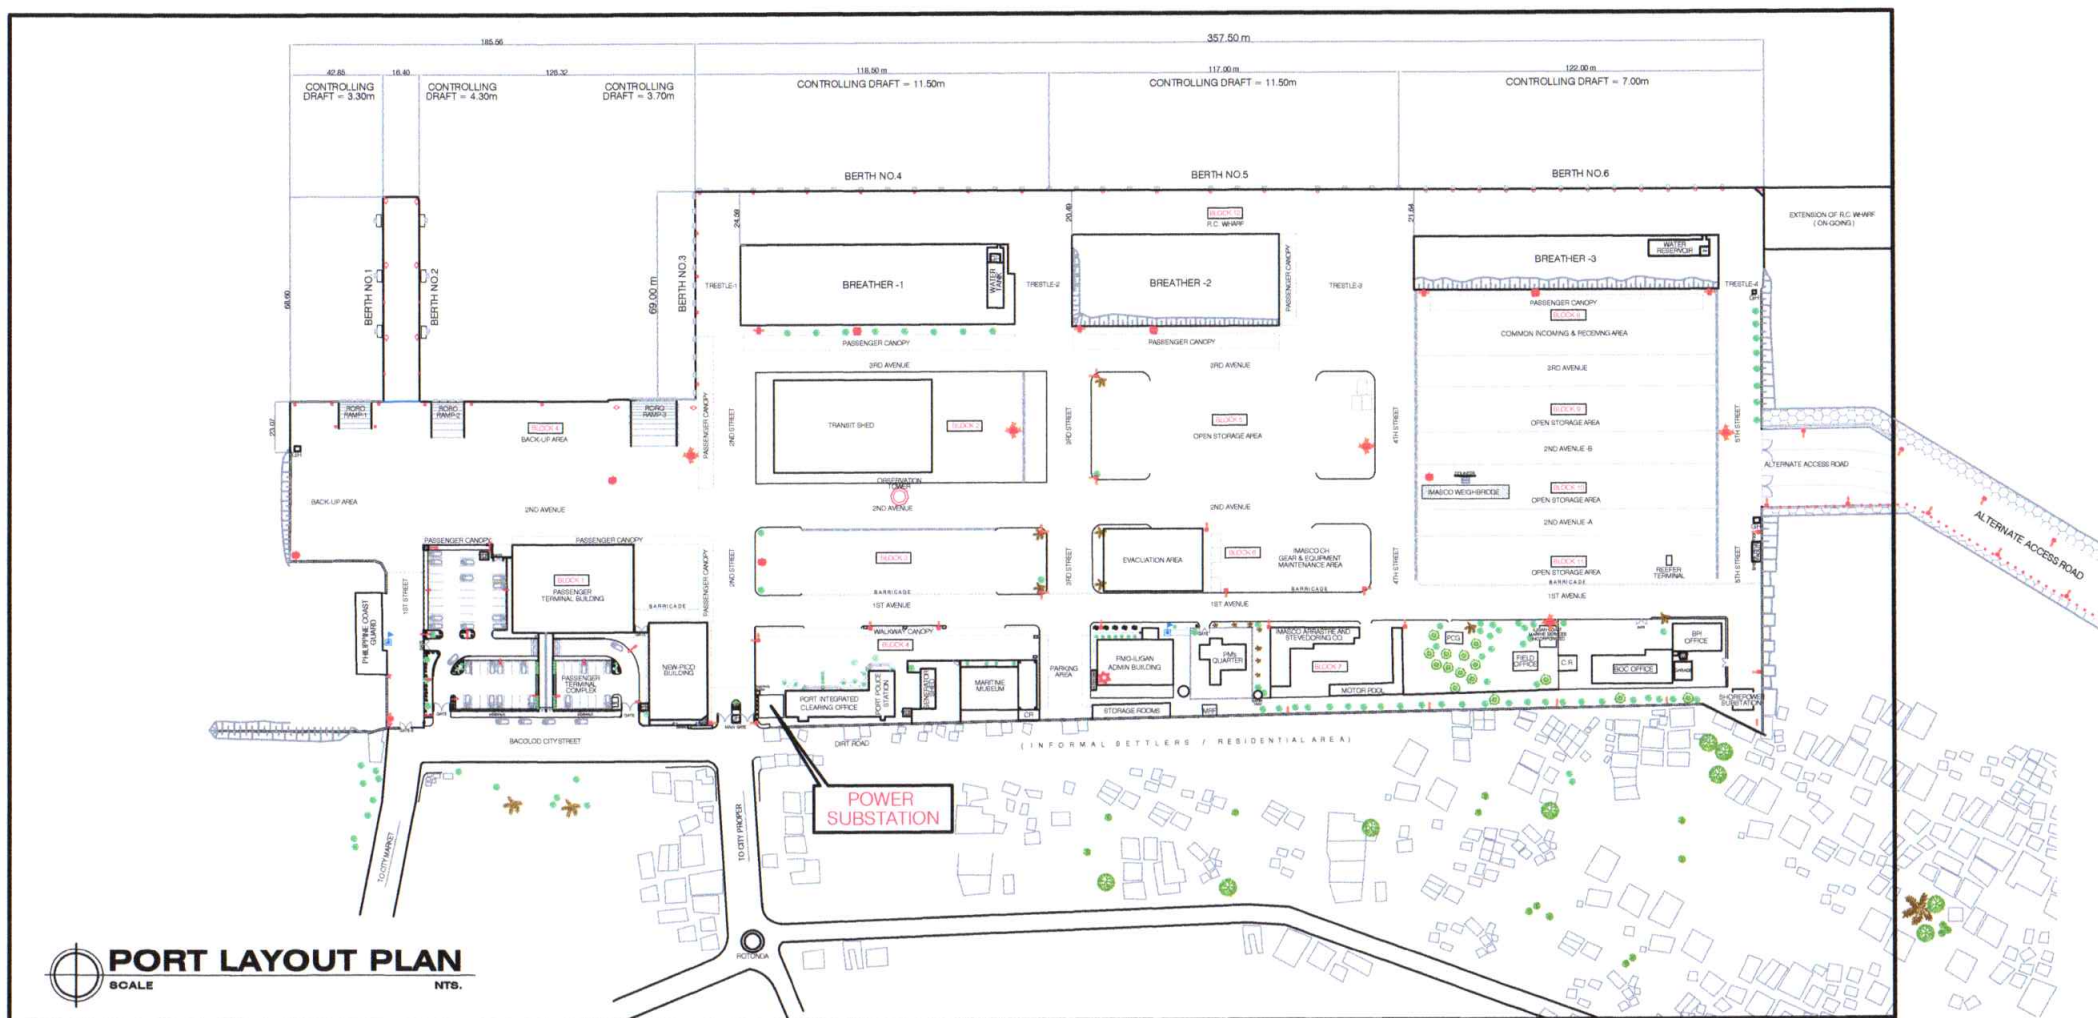

PORT LAYOUT PLAN
SCALE NTS.



TITLE:		PROVISION OF KILOWATT-HOUR METER AND ACCESSORIES		ARCHITECTURAL		SHEET NO. <div><div>1</div><div>2</div></div>
LOCATION:		PORT OF ILIGAN, ILIGAN CITY		SHEET CONTENTS		
PREPARED BY: <div>Signed ARNEL C. OCLARINO Senior Engineer A</div>		CHECKED BY: <div>Signed COLIN KAY R. CAJOTE Supervising Engineer A</div>		RECOMMENDED BY: <div>Signed JOEL B. ESCALA ESD Manager</div>		
				APPROVED: <div>Signed MEDARDO I. SOSOBRADO, JR. Acting Port Manager</div>		● PORT LAYOUT PLAN

• PORT LAYOUT PLAN