



LEGEND:

- 8-STEEL POST SUPPORT TO BE PROVIDED
W/ WRAP AROUND PADDING
- 12-STEEL TRUSS SUPPORT TO BE PROVIDED
W/ WRAP AROUND PADDING

FOAM PADDING

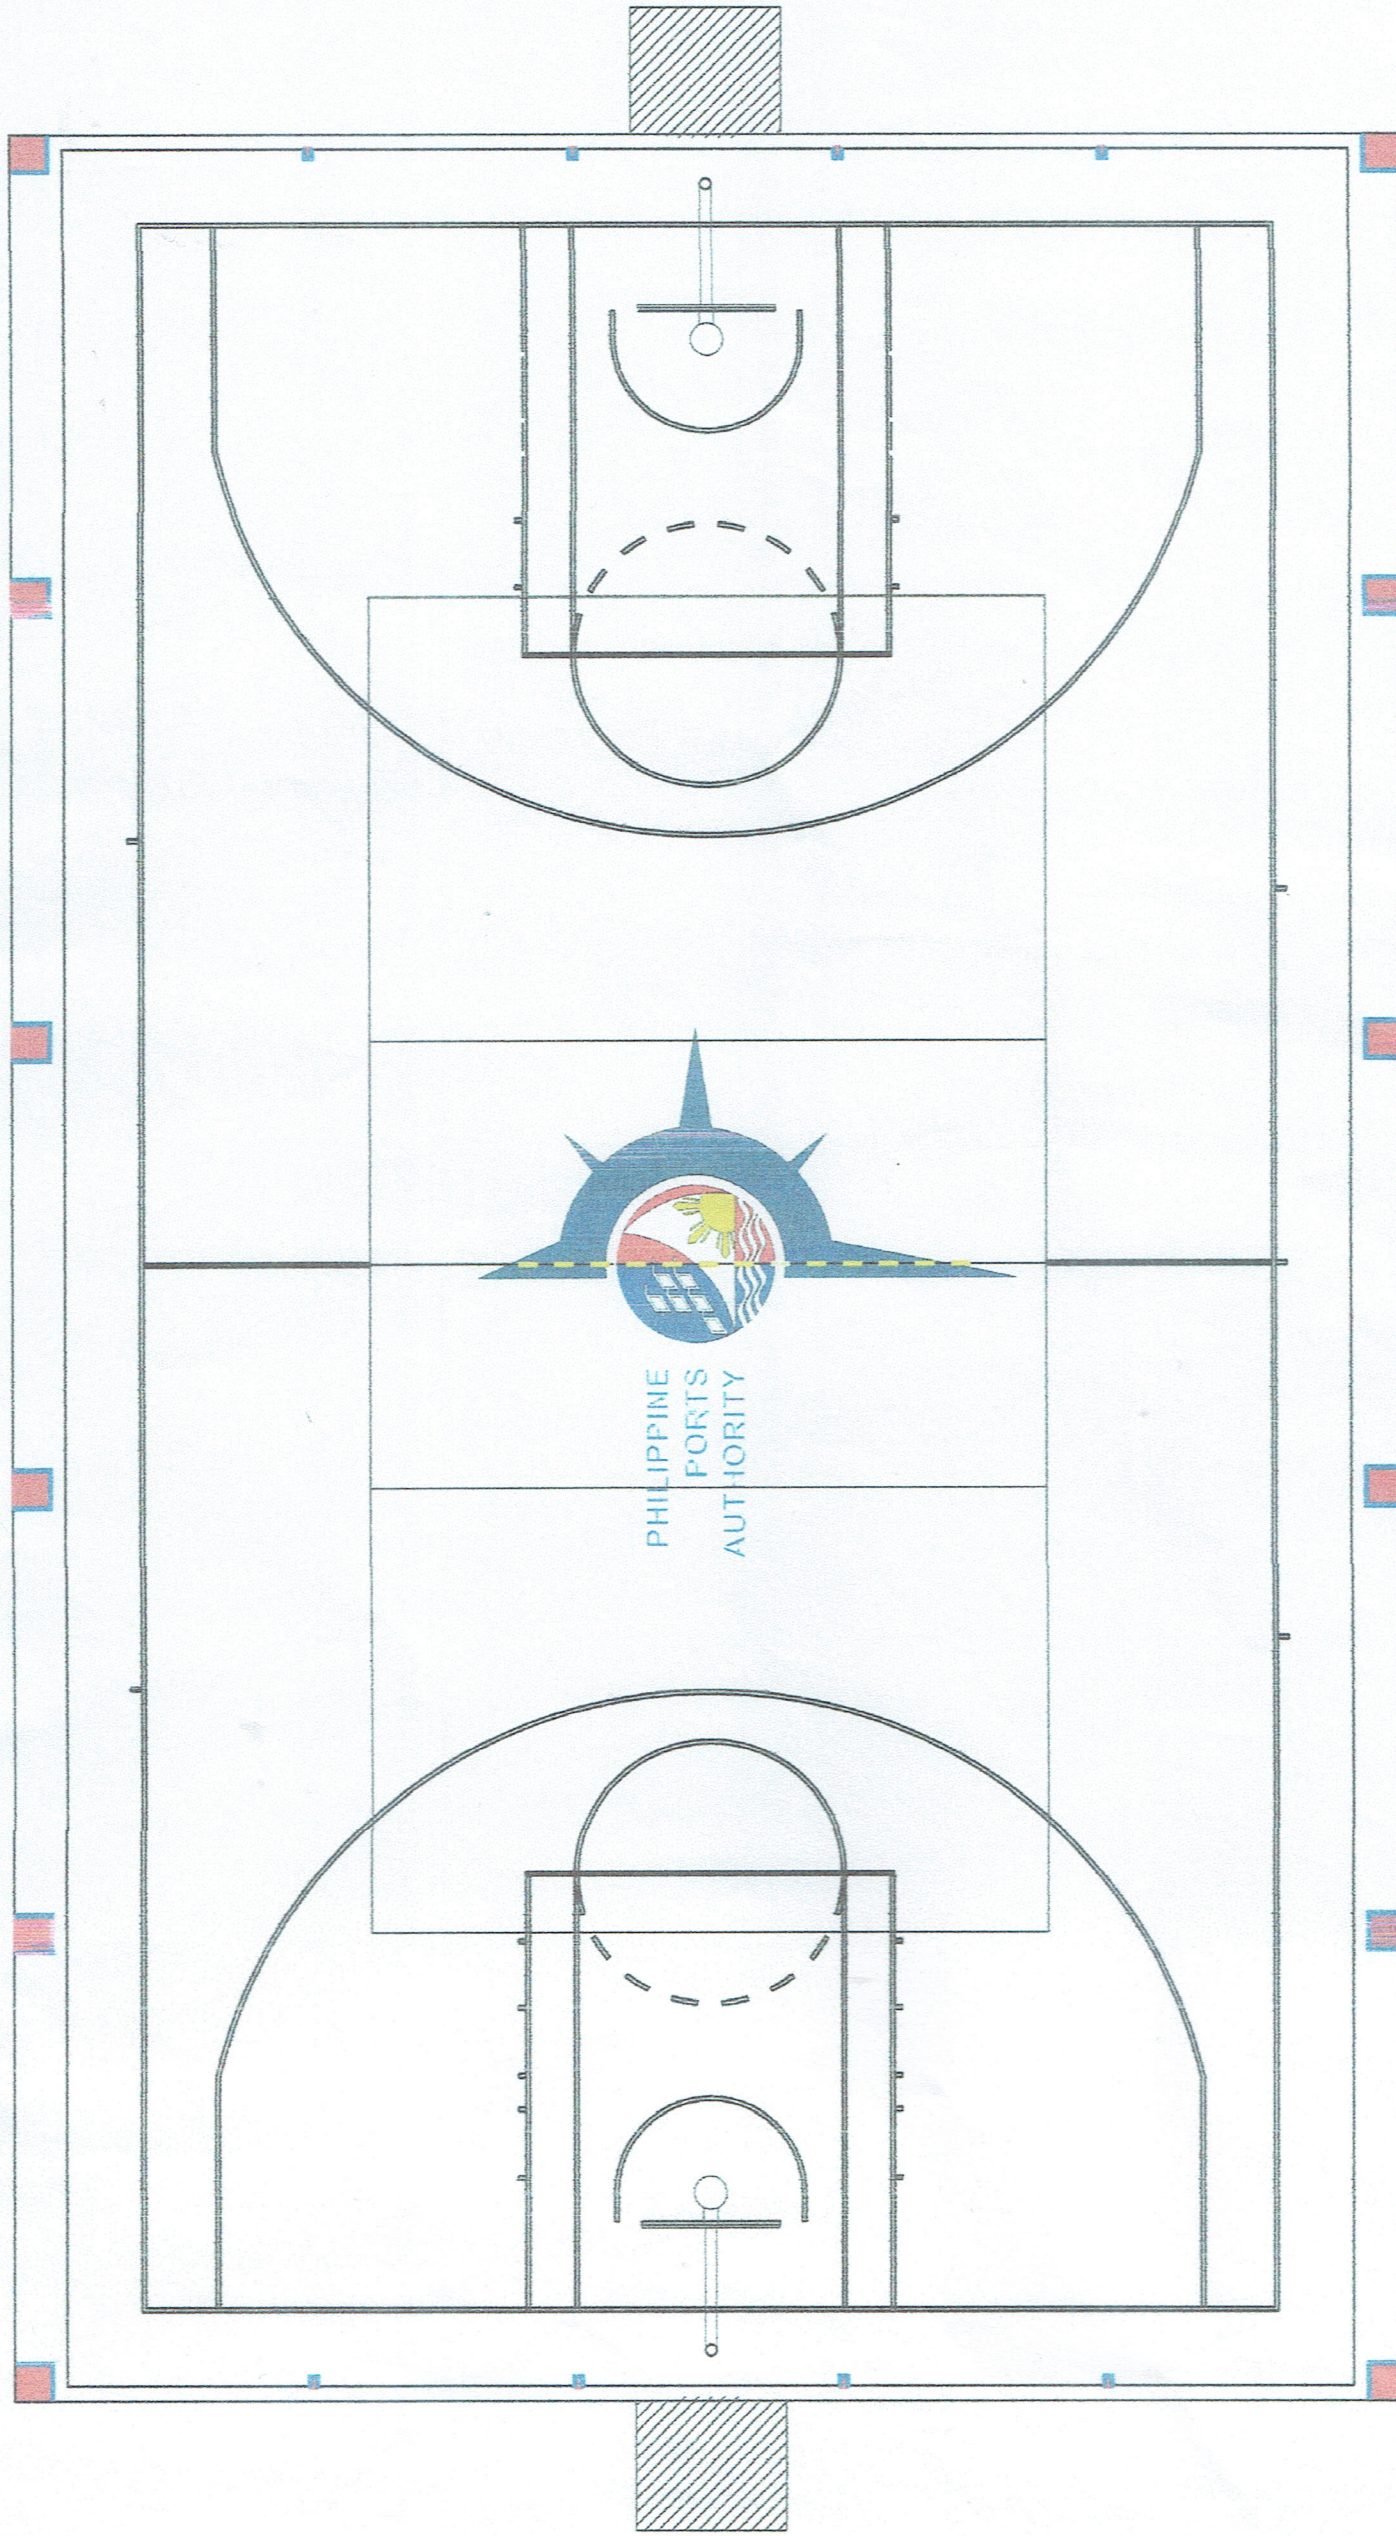

BASKETBALL COURT LAYOUT
SCALE 1:100

	<p>PROJECT TITLE</p> <p>INSTALLATION OF PADDING FOAM AT BASKETBALL COURT AREA</p>	<p>PREPARED BY:</p> <p>JOE CARLO I. SORIANO ENGINEERING ASSISTANT A</p>	<p>CHECKED BY:</p> <p>RYAN L. BADAJOS SENIOR ENGINEER A</p>	<p>REVIEWED BY:</p> <p>MARIA VIVIAN M. TANCO PRINCIPAL ENGINEER A</p>	<p>RECOMMENDING APPROVAL</p> <p>JAMESON L. LEE ESP. MANAGER</p>	<p>APPROVED BY:</p> <p>ATTY. CESAR M. AYATA PORT MANAGER</p>	<p>SHEET CONTENT</p> <p>1. BASKETBALL COURT LAYOUT</p>	<p>DATE:</p> <p>2/3</p>
---------------------------------------------------------------------------------------	-----------------------------------------------------------------------------------	-----------------------------------------------------------------------------	-----------------------------------------------------------------	---------------------------------------------------------------------------	---------------------------------------------------------------------	------------------------------------------------------------------	--------------------------------------------------------	-------------------------