



REAR

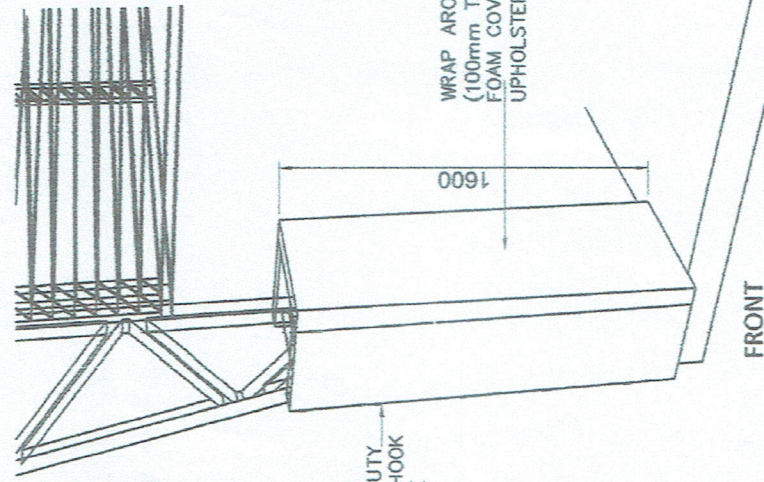

FRONT


ISOMETRIC (STEEL TRUSS SUPPORT, 12-UNITS)
NOT TO SCALE

DATE:	3/3
APPROVED BY:	ATTY. CESAR M. PATA
SHEET CONTENT:	1. ELEVATION SHOWING PADDING SUPPORT 2. ISOMETRIC 3. PADDING SUPPORT DETAIL

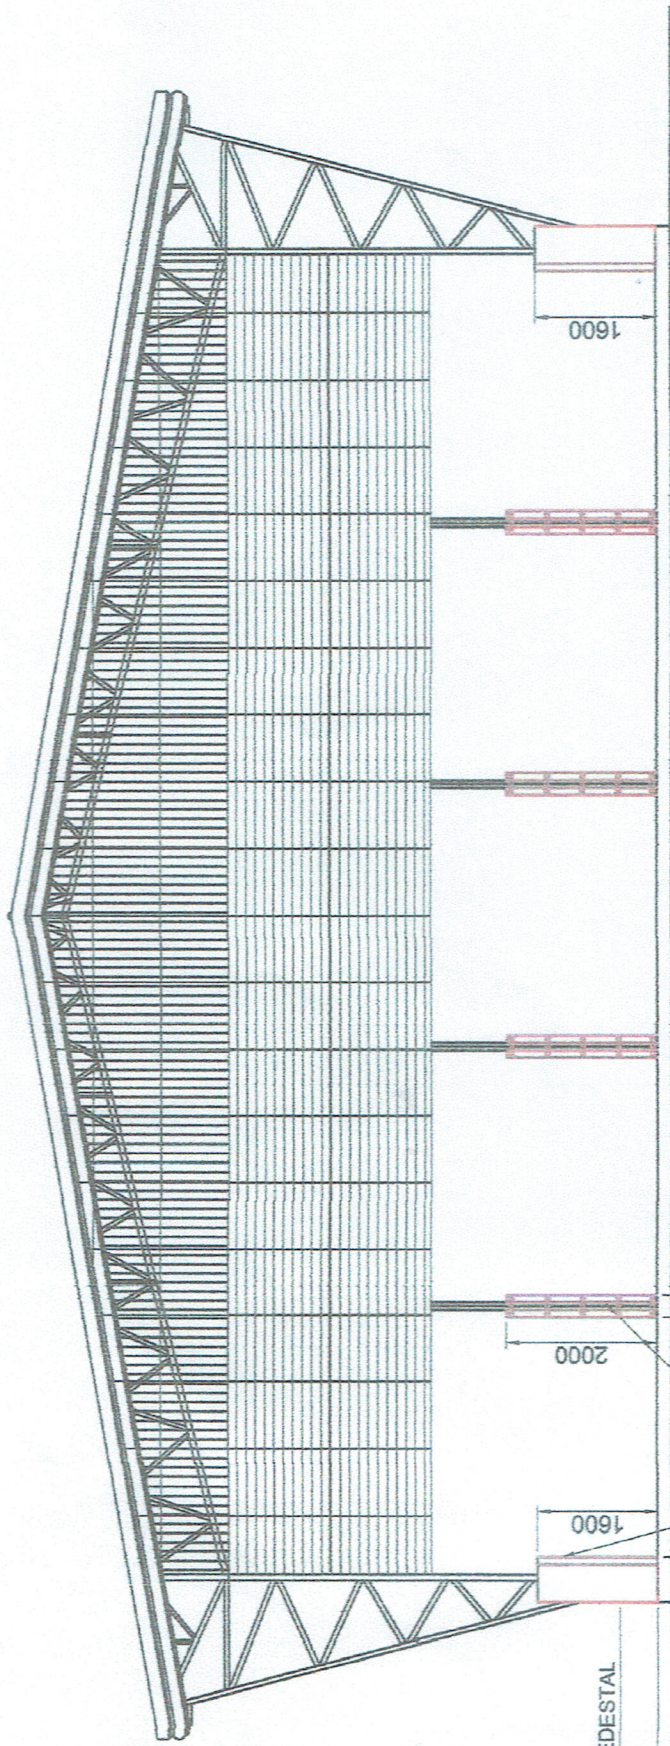


WRAP AROUND PADDING (100mm THK POLYURETHANE FOAM COVERED WITH LEATHER UPHOLSTERY FABRIC)

ELEVATION SHOWING PADDING SUPPORT
SCALE 1:100

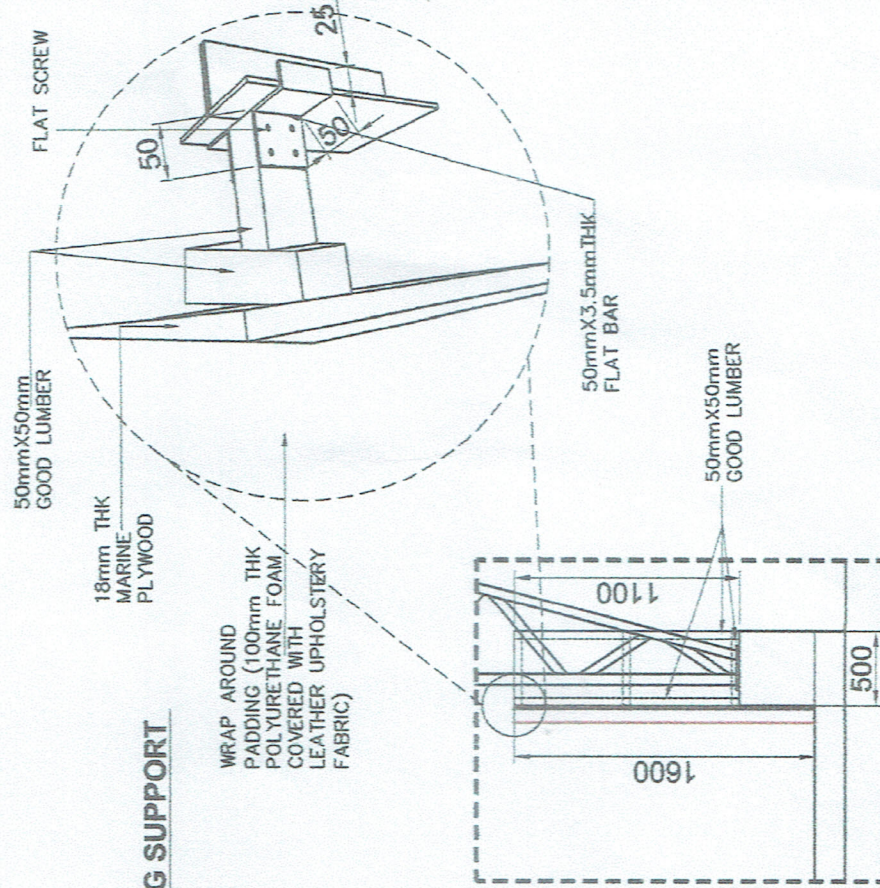

PADDING SUPPORT DETAIL
SCALE 1:60

PREPARED BY:	JOSE CARLO I. SORIANO ENGINEERING ASSISTANT A
CHECKED BY:	RYAN L. BADAJOS SENIOR ENGINEER A
REVIEWED BY:	MARIA VIVIAN M. TANCO PRINCIPAL ENGINEER A
RECOMMENDING APPROVAL:	JAMESON L. LEE ESD MANAGER

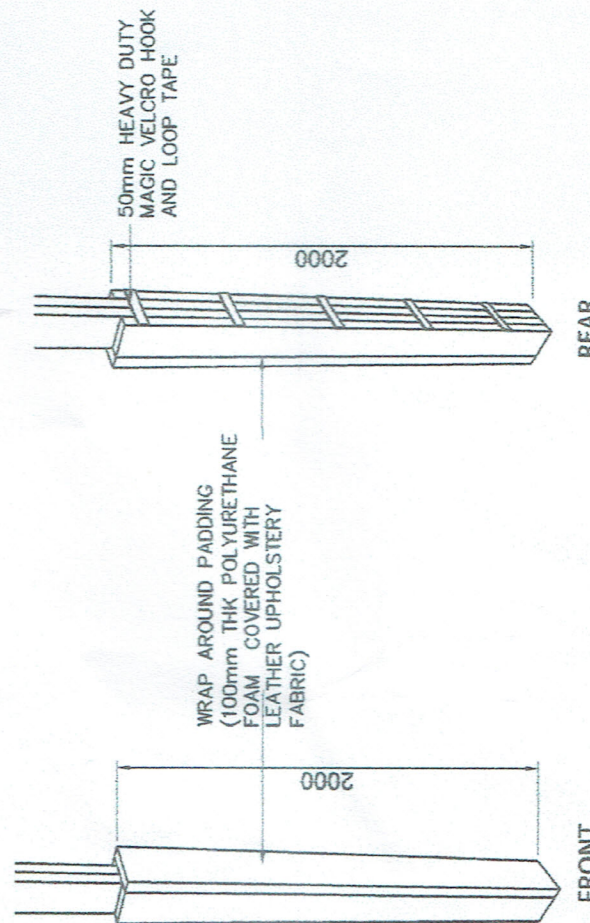

REAR

ISOMETRIC (STEEL POST SUPPORT, 8-UNITS)
NOT TO SCALE

PROJECT TITLE:	INSTALLATION OF PADDING FOAM AT BASKETBALL COURT AREA
LOCATION:	PORT OF GENERAL SANTOS, MAKAR WHARF, GENERAL SANTOS CITY

