



VICINITY MAP

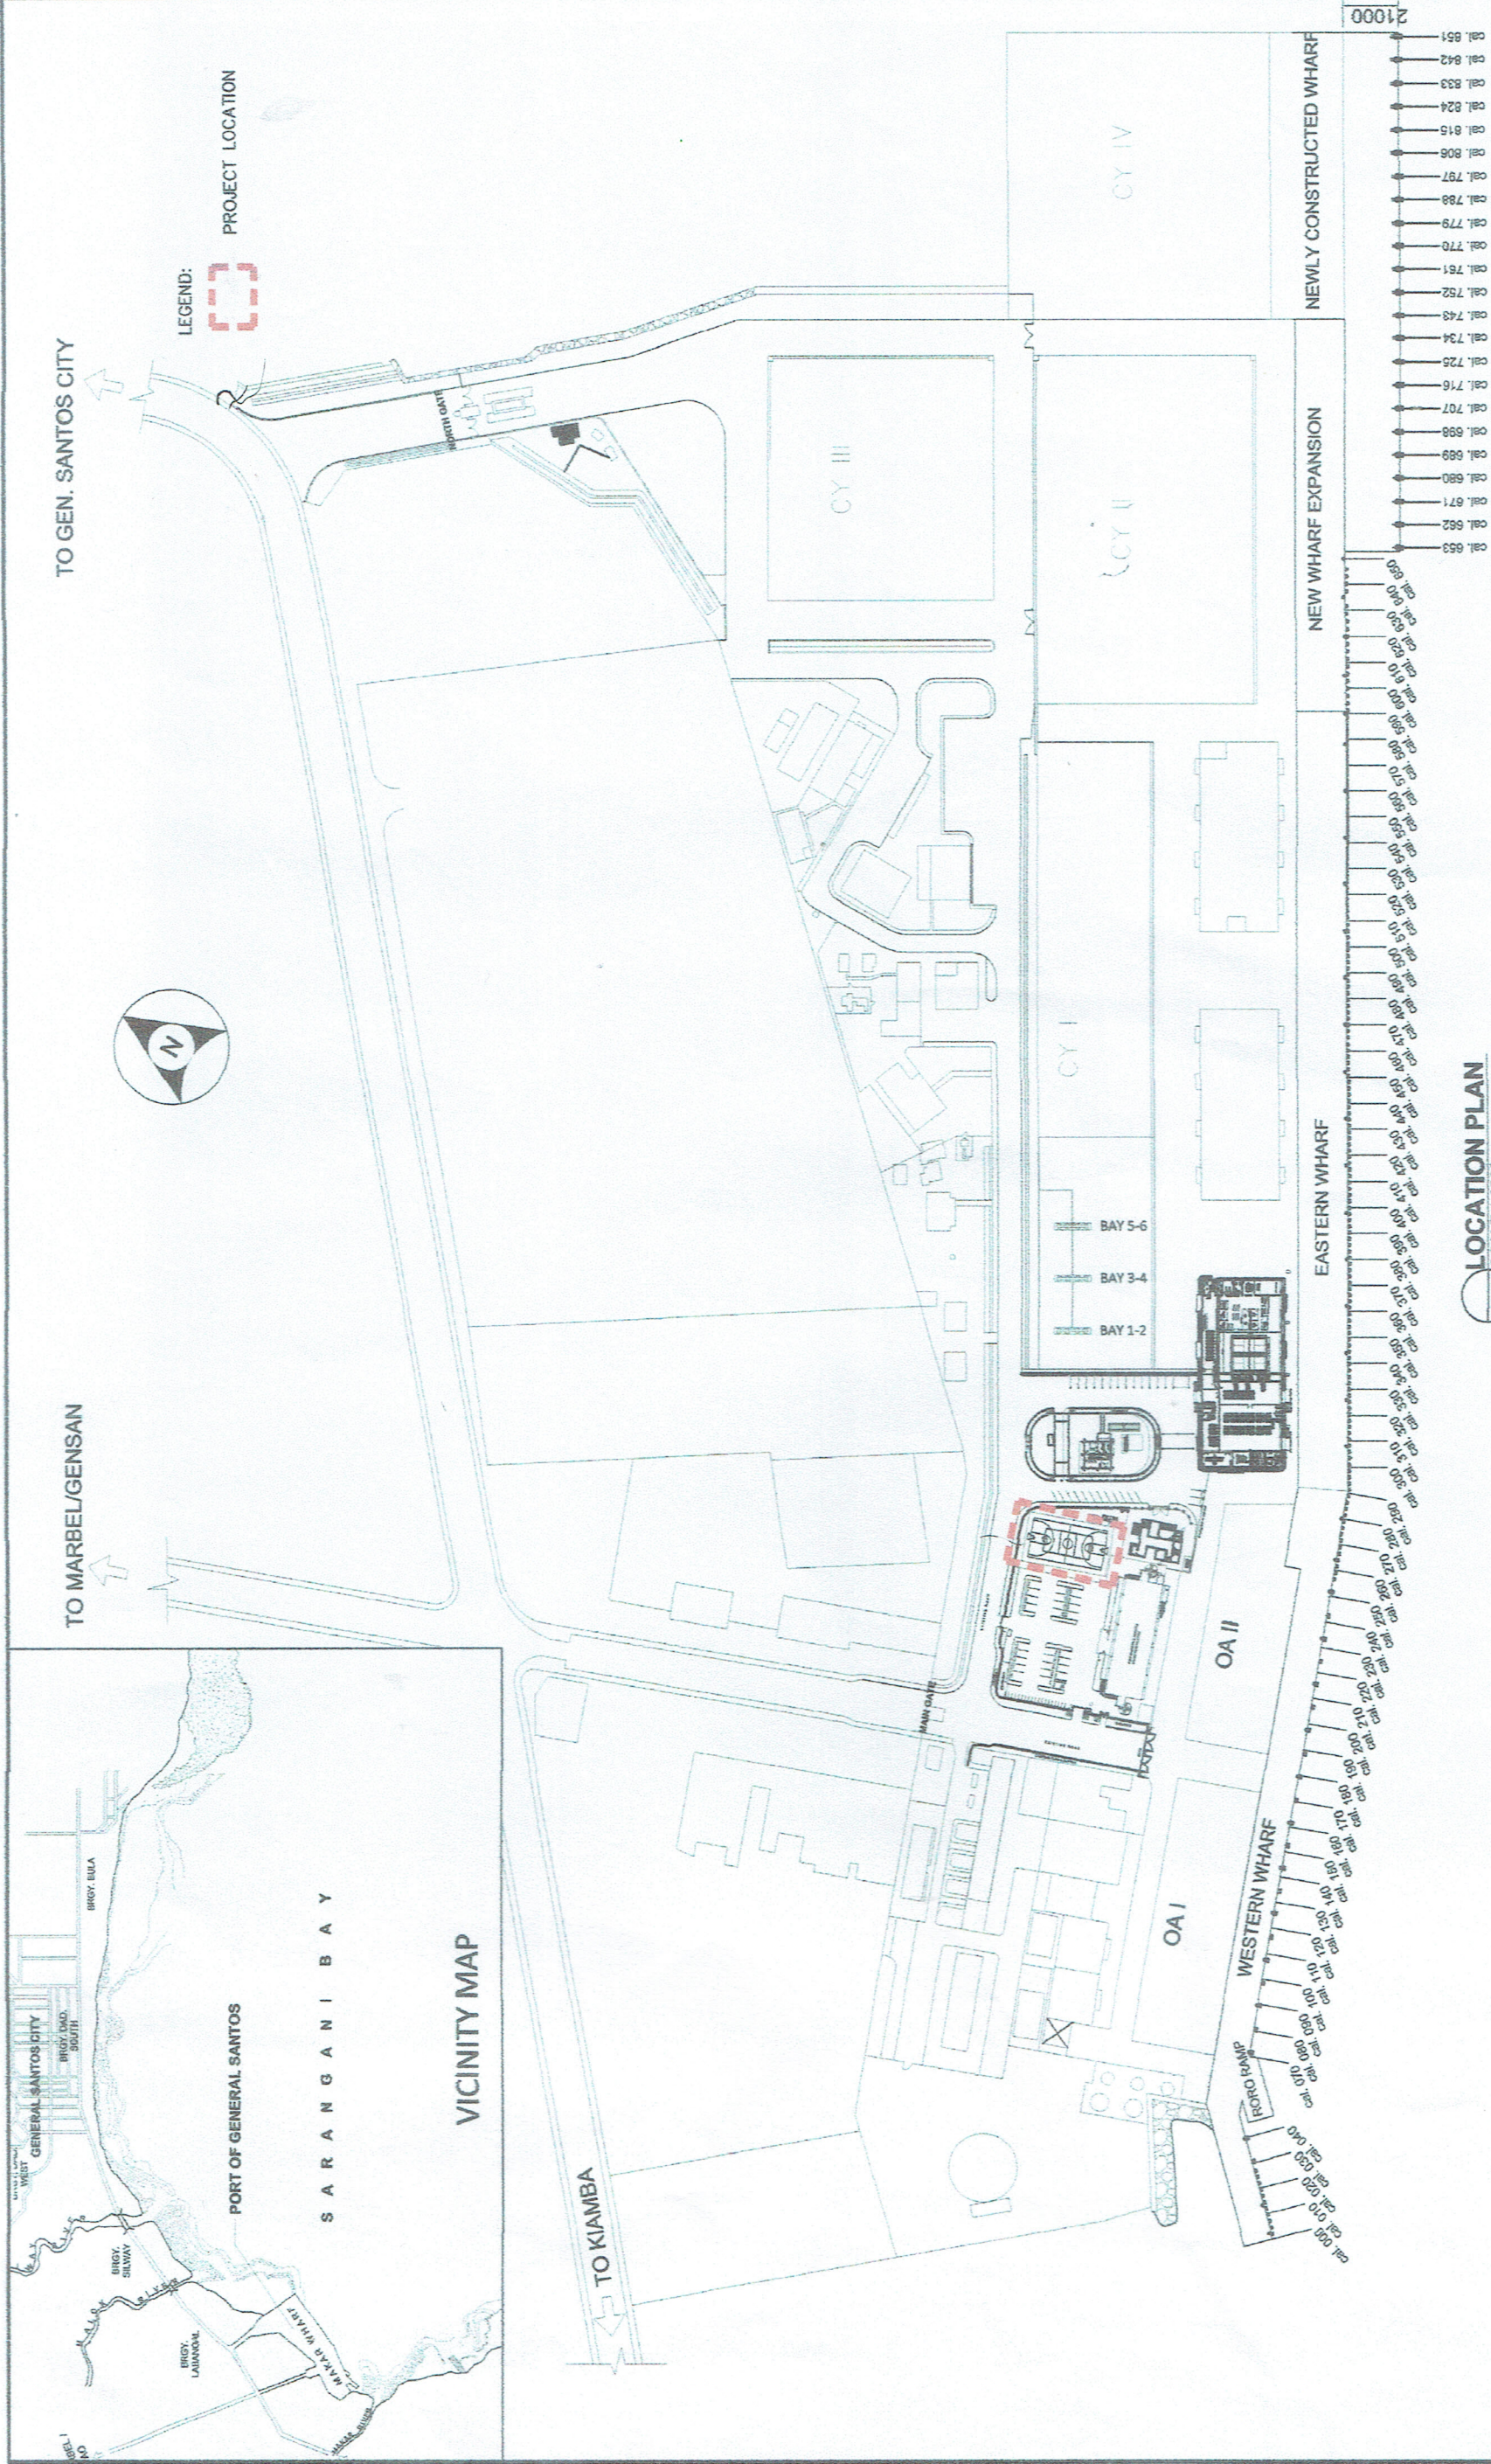

LOCATION PLAN
SCALE 1:2500

	<p>PROJECT TITLE</p> <p>INSTALLATION OF PADDING FOAM AT BASKETBALL COURT AREA</p>	<p>PREPARED BY</p> <p>JOSE CARLO I. SORIANO ENGINEERING ASSISTANT A</p>	<p>CHECKED BY</p> <p>RYAN L. BADAJOS SENIOR ENGINEER A</p>	<p>REVIEWED BY</p> <p>MARIA VIVIEN M. TANCO PRINCIPAL ENGINEER A</p>	<p>RECOMMENDING APPROVAL</p> <p>JAMESON C. LEE SENIOR MANAGER</p>	<p>APPROVED BY</p> <p>ATTY. CESAR M. DUYA PORT MANAGER</p>	<p>SHEET CONTENT</p> <p>1. LOCATION PLAN</p>	<p>DATE:</p> <p>1/3</p>
---	---	---	--	--	---	--	--	-------------------------