


# LOCATION OF PROPOSED RELOCATION OF STREET LIGHT


	REVISION:			PROJECT TITLE:		REPAIR OF VARIOUS FACILITIES, PORT OF TAGUILON, DAPITAN CITY AND PORT OF DAPITAN, DAPITAN CITY						SHEET NO. <b>01</b> <b>07</b>
	NO.	DATE	DESCRIPTION	NAME	DESIGNATION	INITIAL	CHECKED BY:	REVIEWED BY:	RECOMMENDING APPROVAL BY:	APPROVED BY:		
				DESIGNED BY:								
				CADD BY:	B.J. CORONEL	DATA ENCODER(OUTSOURCED)						
				DATE STARTED:			ENGR. BRYAN E. BALLON	ENGR. DIOSDADO U. ARANAYDO	ENGR. ABDURASAD S. HASAN	ENGR. ARCIDI S. JUMAANI		

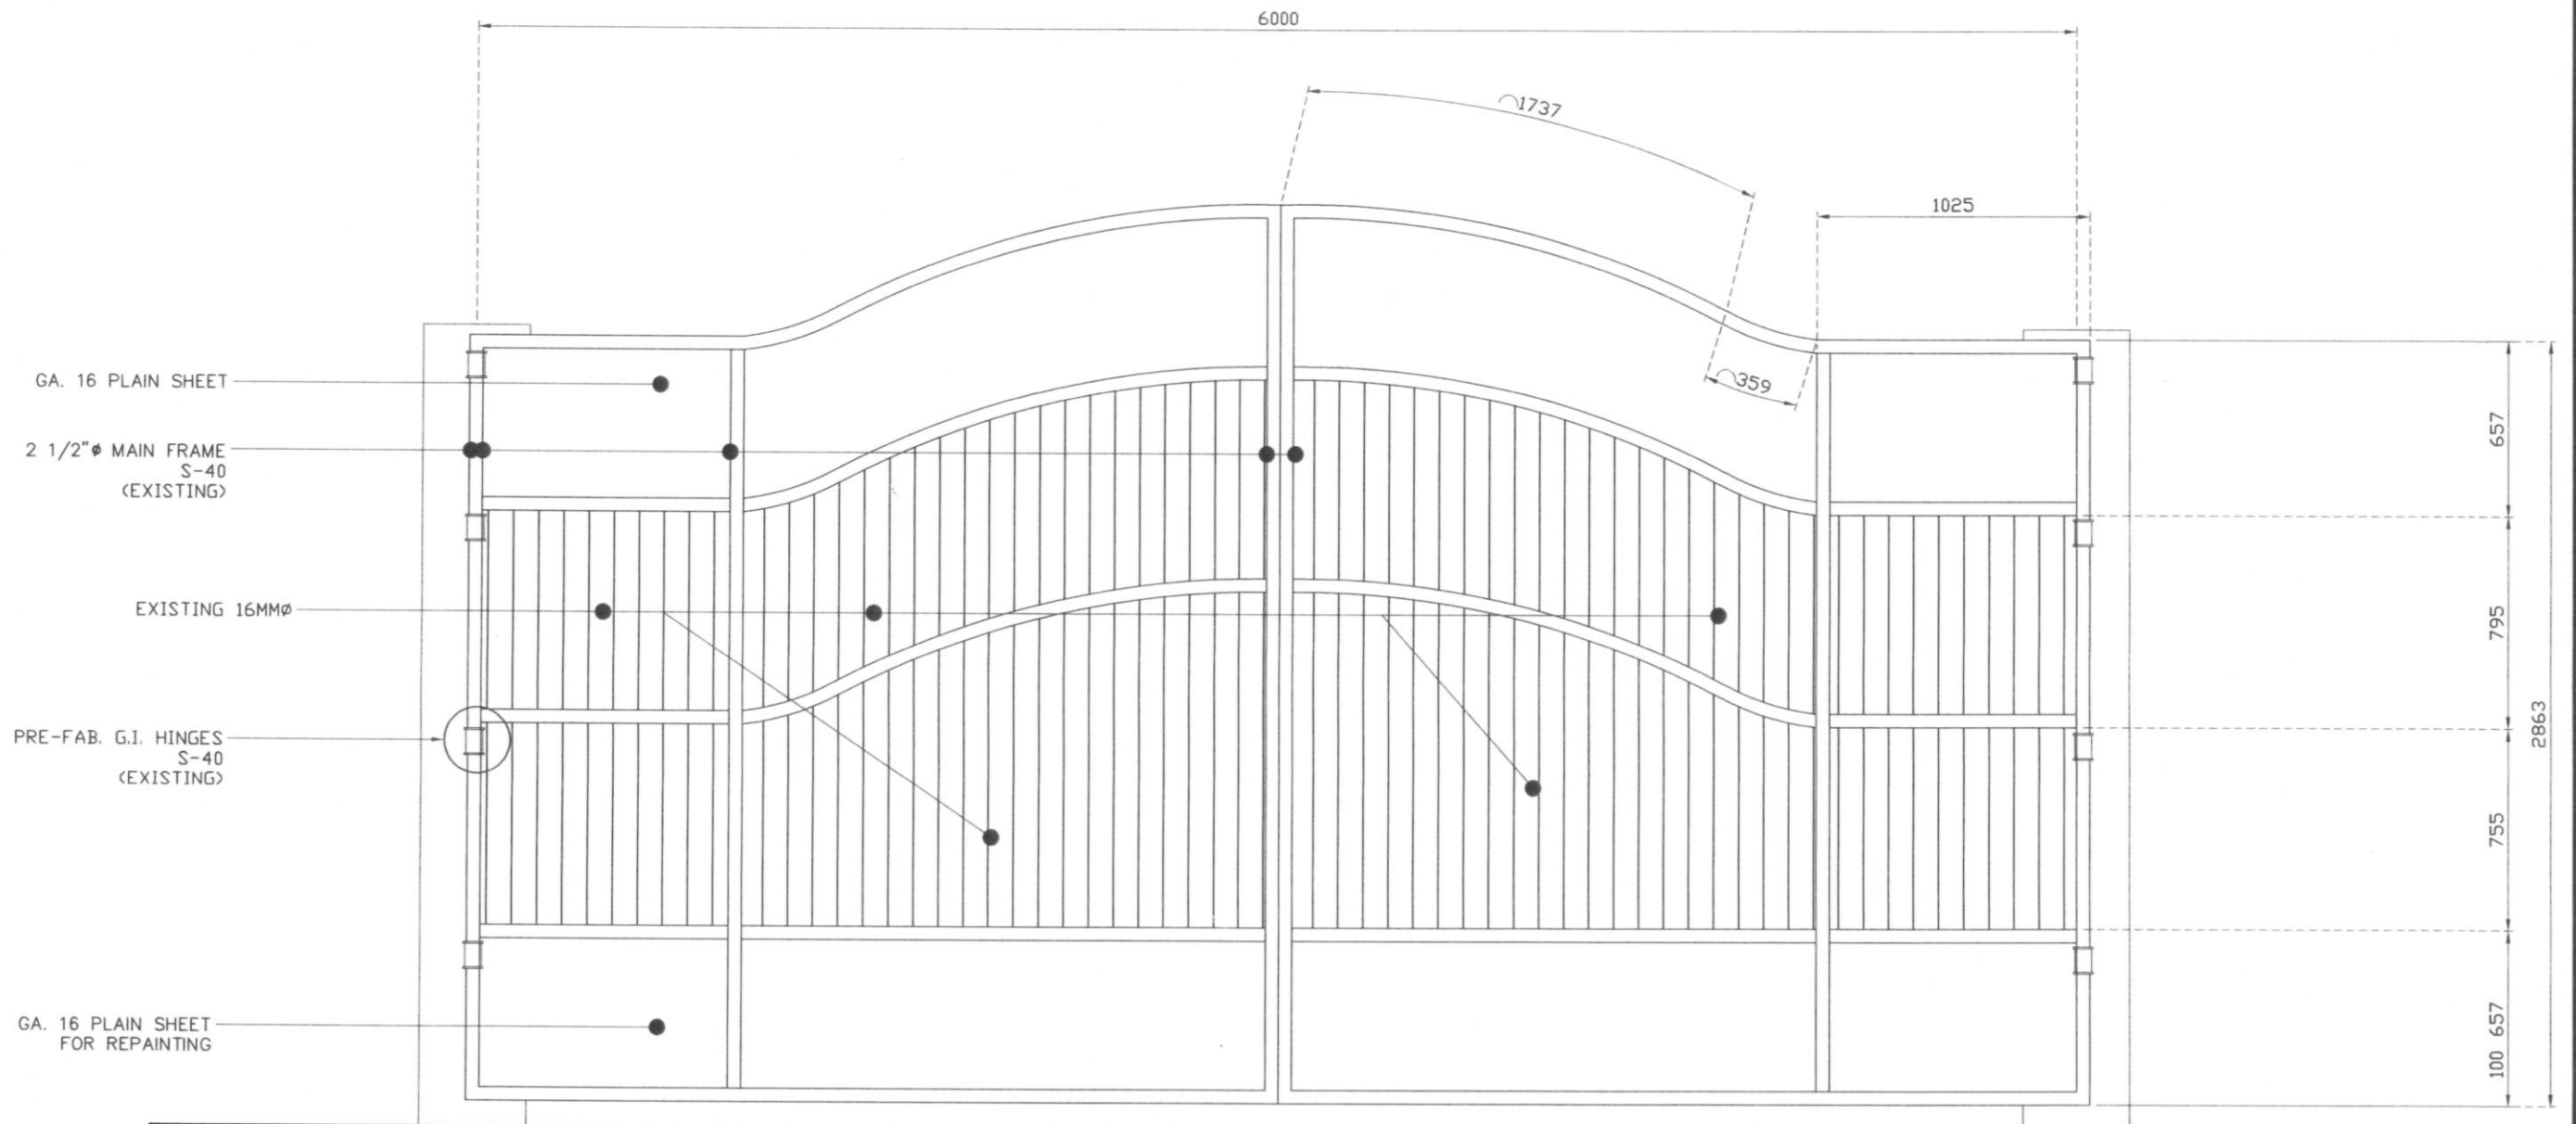

**DETAIL OF EXISTING GATE**  
SCALE: 1:50M


	REVISION:			PROJECT TITLE: REPAIR OF VARIOUS FACILITIES, PORT OF TAGUILON, DAPITAN CITY AND PORT OF DAPITAN, DAPITAN CITY								SHEET NO.
	NO.	DATE	DESCRIPTION	NAME	DESIGNATION	INITIAL	CHECKED BY	REVIEWED BY	RECOMMENDING APPROVAL BY	APPROVED BY		02
				DESIGNED BY:								
				CADD BY:	B.J. CORONEL							
				DATE STARTED:								07
							ENGR. BRYAN E. BALLON	ENGR. DIOSDADO U. ARANAYDO	ENGR. ABDURASAD S. HASAN	ENGR. ARCIDI S. JUMAANI		



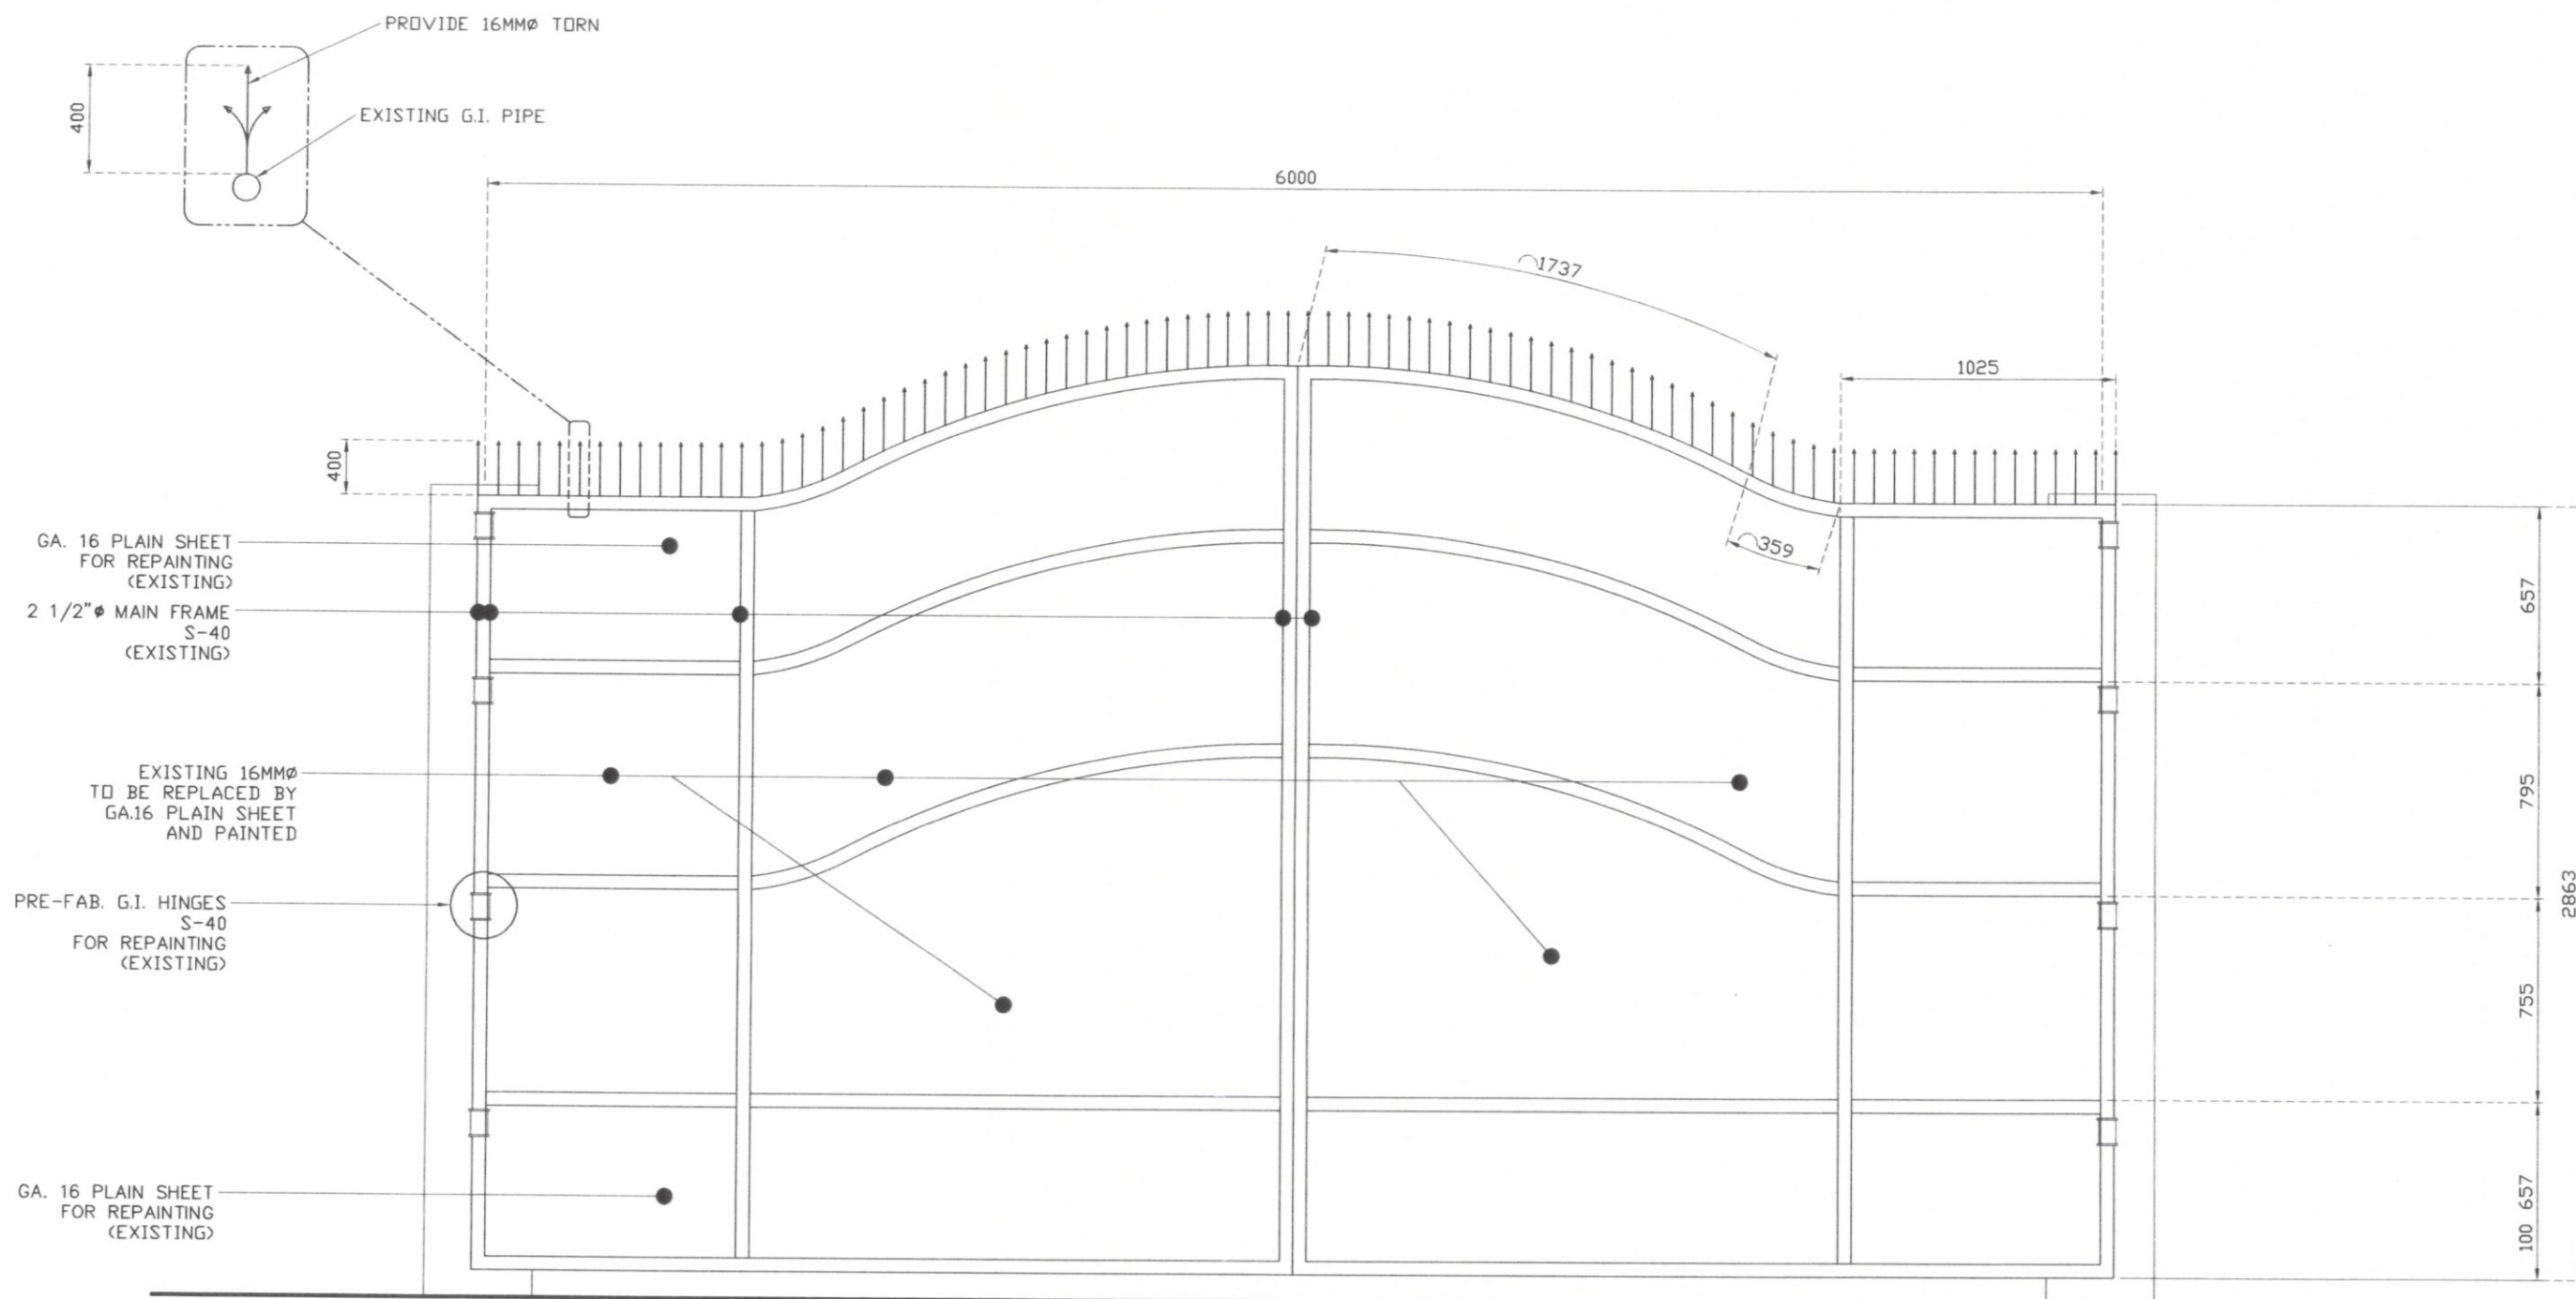


**DETAIL OF GATE**  
SCALE: 1:50M


	REVISION:			PROJECT TITLE: REPAIR OF VARIOUS FACILITIES, PORT OF TAGUILON, DAPITAN CITY AND PORT OF DAPITAN, DAPITAN CITY								SHEET NO.
	NO.	DATE	DESCRIPTION	NAME	DESIGNATION	INITIAL	CHECKED BY	REVIEWED BY	RECOMMENDING APPROVAL BY	APPROVED BY		03
				DESIGNED BY:								
				CADD BY:	B.J. CORONEL							
				DATE STARTED:								07
							ENGR. BRYAN E. BALLON	ENGR. DIOSDADO U. ARANAYDO	ENGR. ABDURASAD S. HASAN	ENGR. ARCIDI S. JUMAANI		

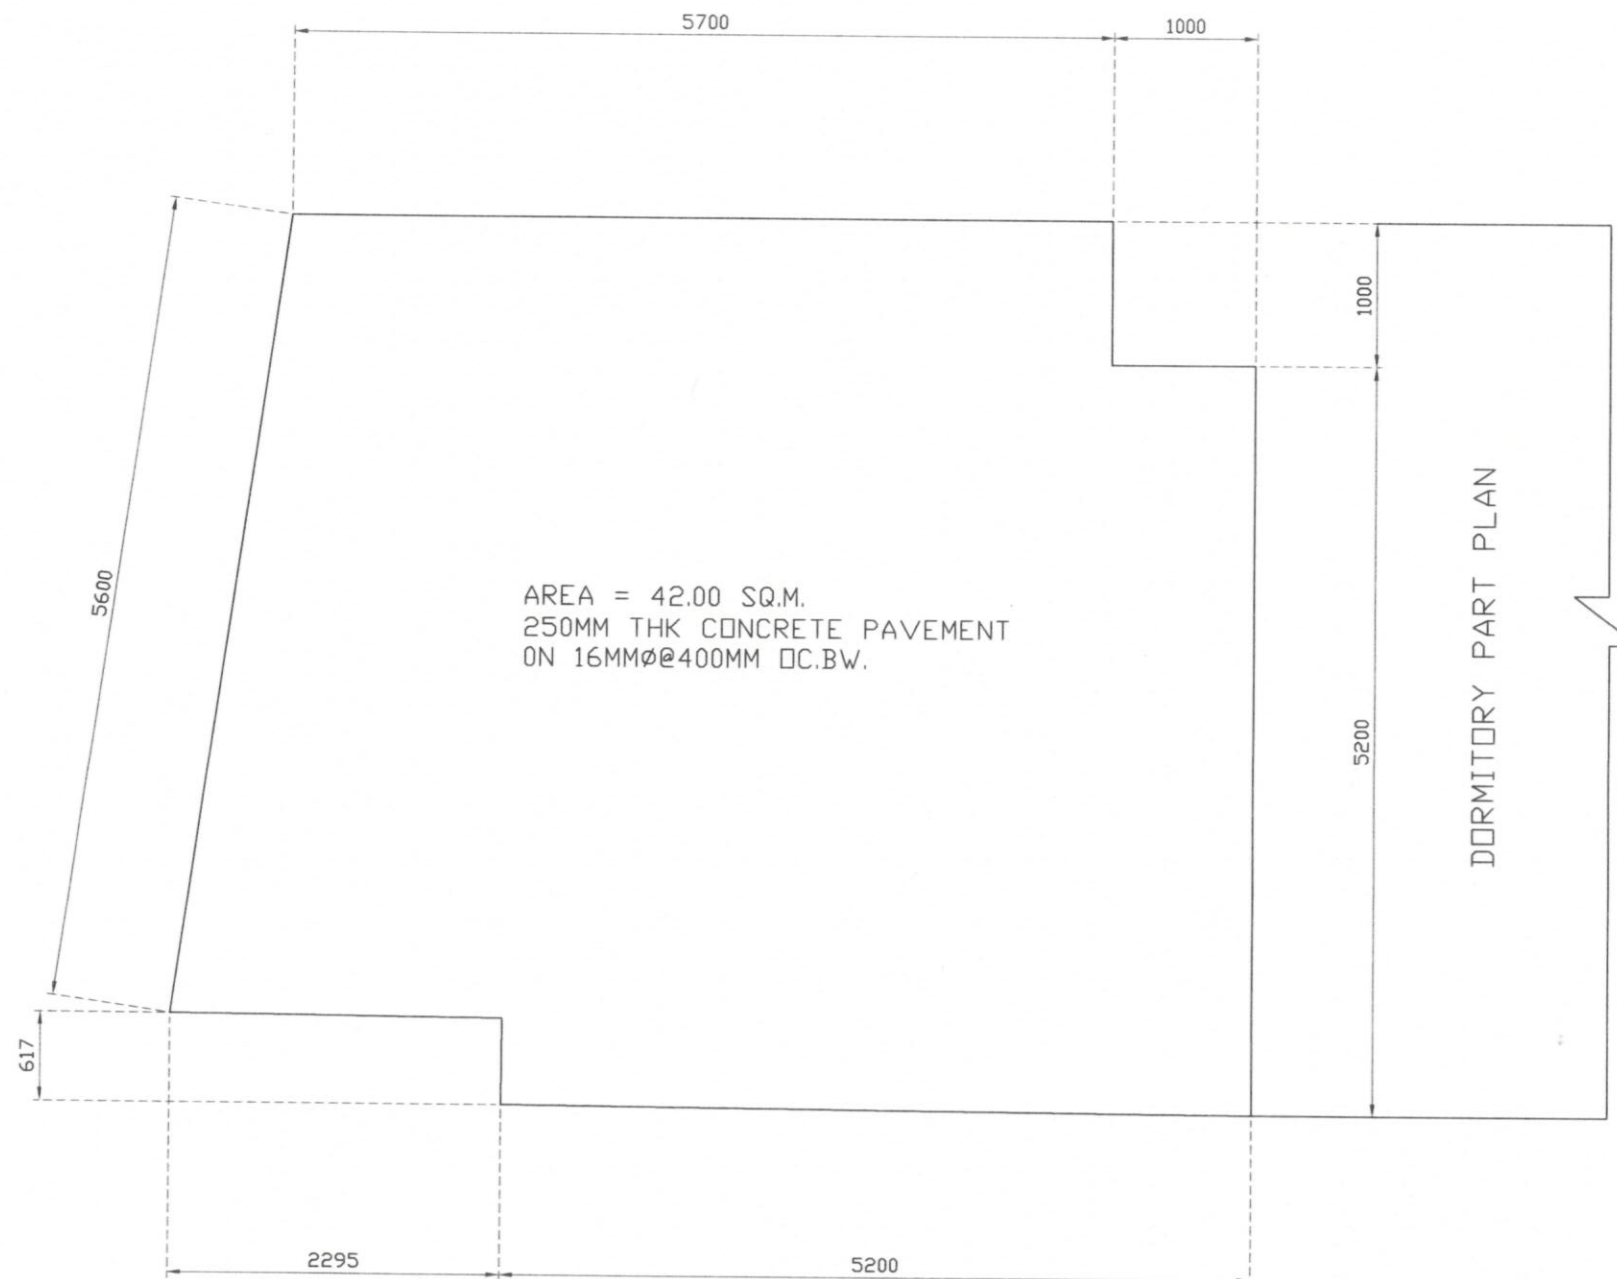


**PAVEMENT PLAN**  
SCALE: 1:50M

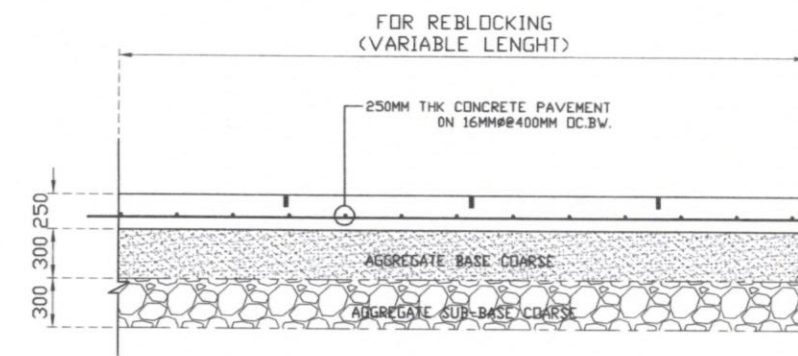


**TYPICAL DETAIL OF  
CONCRETE PAVEMENT**  
SCALE: 1:50M

	REVISION:			PROJECT TITLE: REPAIR OF VARIOUS FACILITIES, PORT OF TAGUILON, DAPITAN CITY AND PORT OF DAPITAN, DAPITAN CITY										SHEET NO. <b>04</b> <b>07</b>
	NO:	DATE:	DESCRIPTION:	NAME:	DESIGNATION:	INITIAL:	CHECKED BY:	REVIEWED BY:	RECOMMENDING APPROVAL BY:	APPROVED BY:				
				DESIGNED BY:										
				CADD BY:	B.J. CORONEL	DATA ENCODER(OUTSOURCED)								
				DATE STARTED:										
							ENGR. BRYAN E. BALLON	ENGR. DIOSDADO U. ARANAYDO	ENGR. ABDURASAD S. HASAN	ENGR. ARCIDI S. JUMAANI				




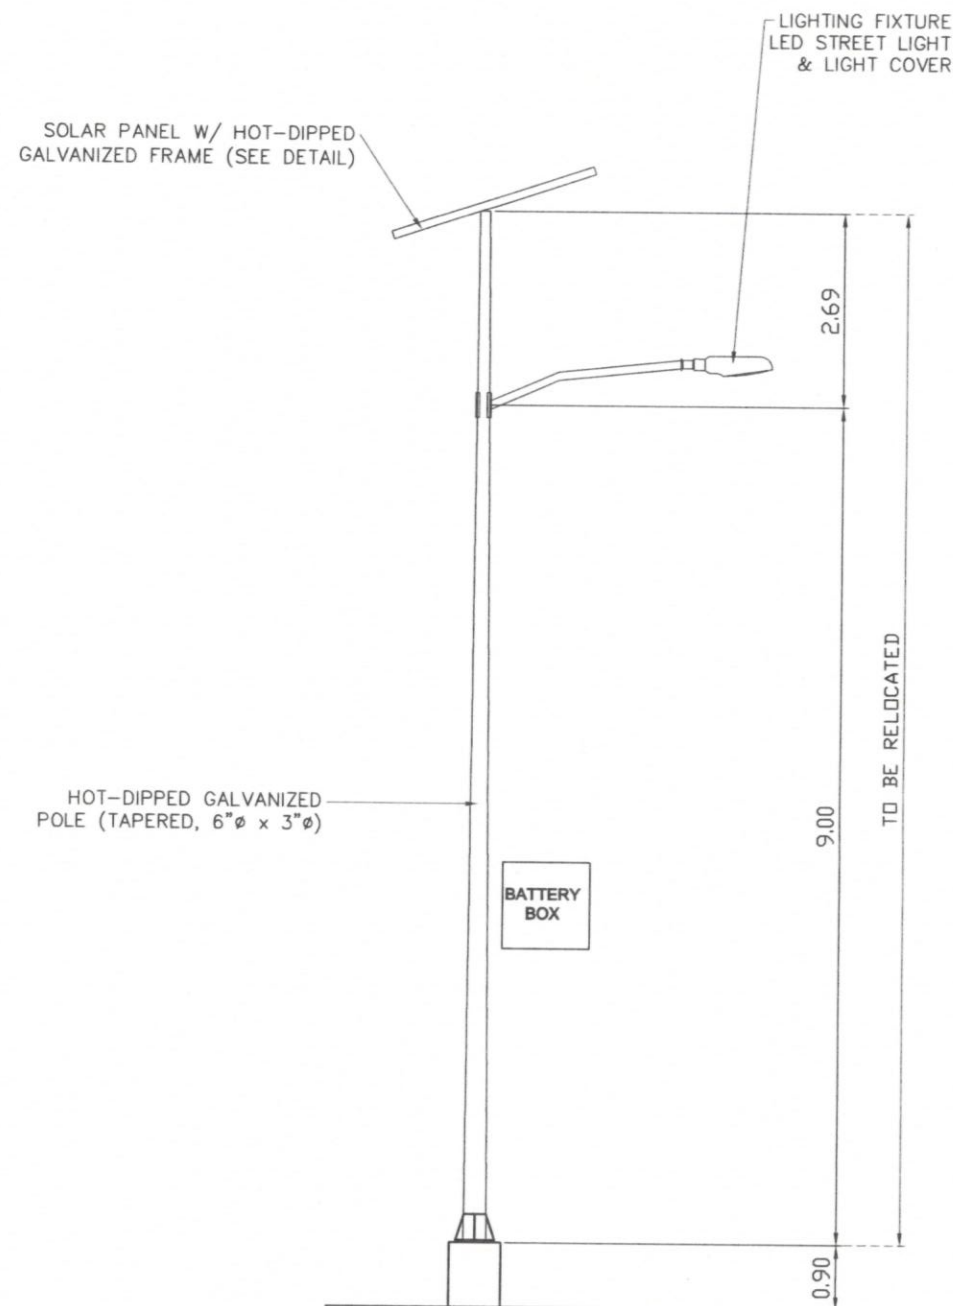

(TO BE RELOCATED)  
SINGLE ARM STREETLIGHT POLE DET.  
SCALE: 1:50M

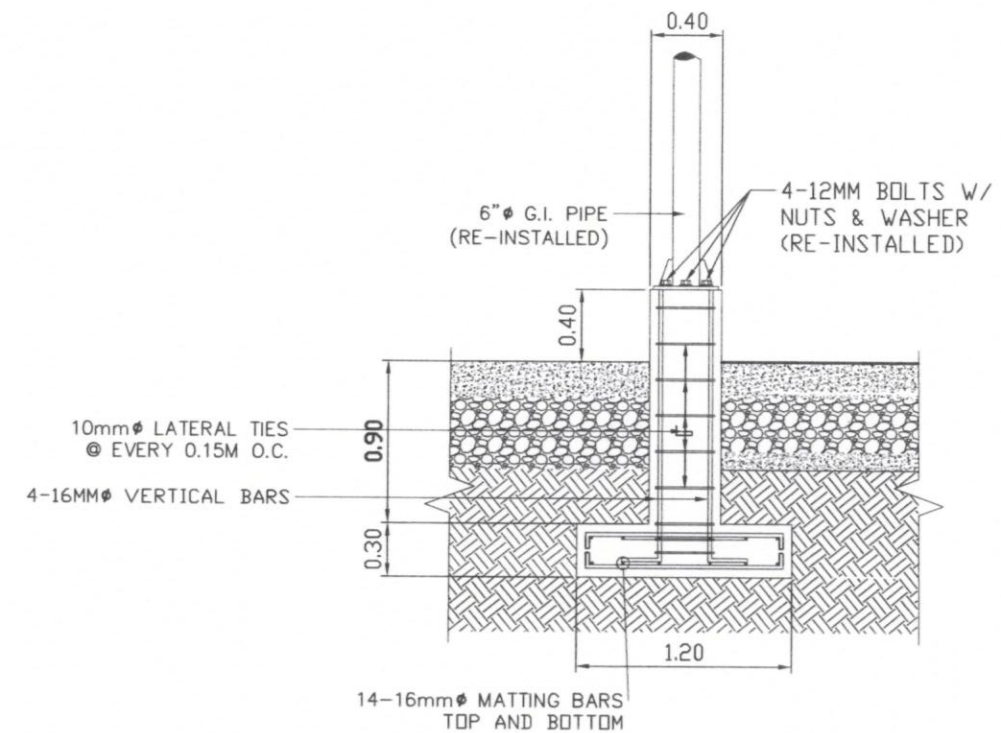

SECTION

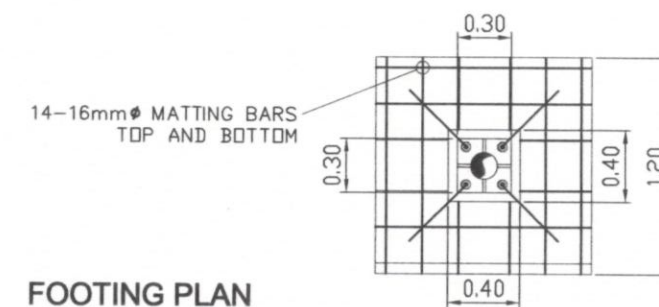


FOOTING PLAN

DETAIL OF CONCRETE PEDESTAL  
SCALE: 1:50M



REVISION		PROJECT TITLE: REPAIR OF VARIOUS FACILITIES, PORT OF TAGUILON, DAPITAN CITY AND PORT OF DAPITAN, DAPITAN CITY										SHEET NO.
NO.	DATE	DESCRIPTION	NAME	DESIGNATION	INITIAL	CHECKED BY	REVIEWED BY	RECOMMENDING APPROVAL BY	APPROVED BY			
		DESIGNED BY:										05
		CADD BY:	B.J. CORONEL	DATA ENCODER(OUTSOURCED)								07
		DATE STARTED:										
						ENGR. BRYAN E. BALLON	ENGR. DIOSDADO U. ARANAYDO	ENGR. ABDURASAD S. HASAN	ENGR. ARCIDI S. JUMAANI			

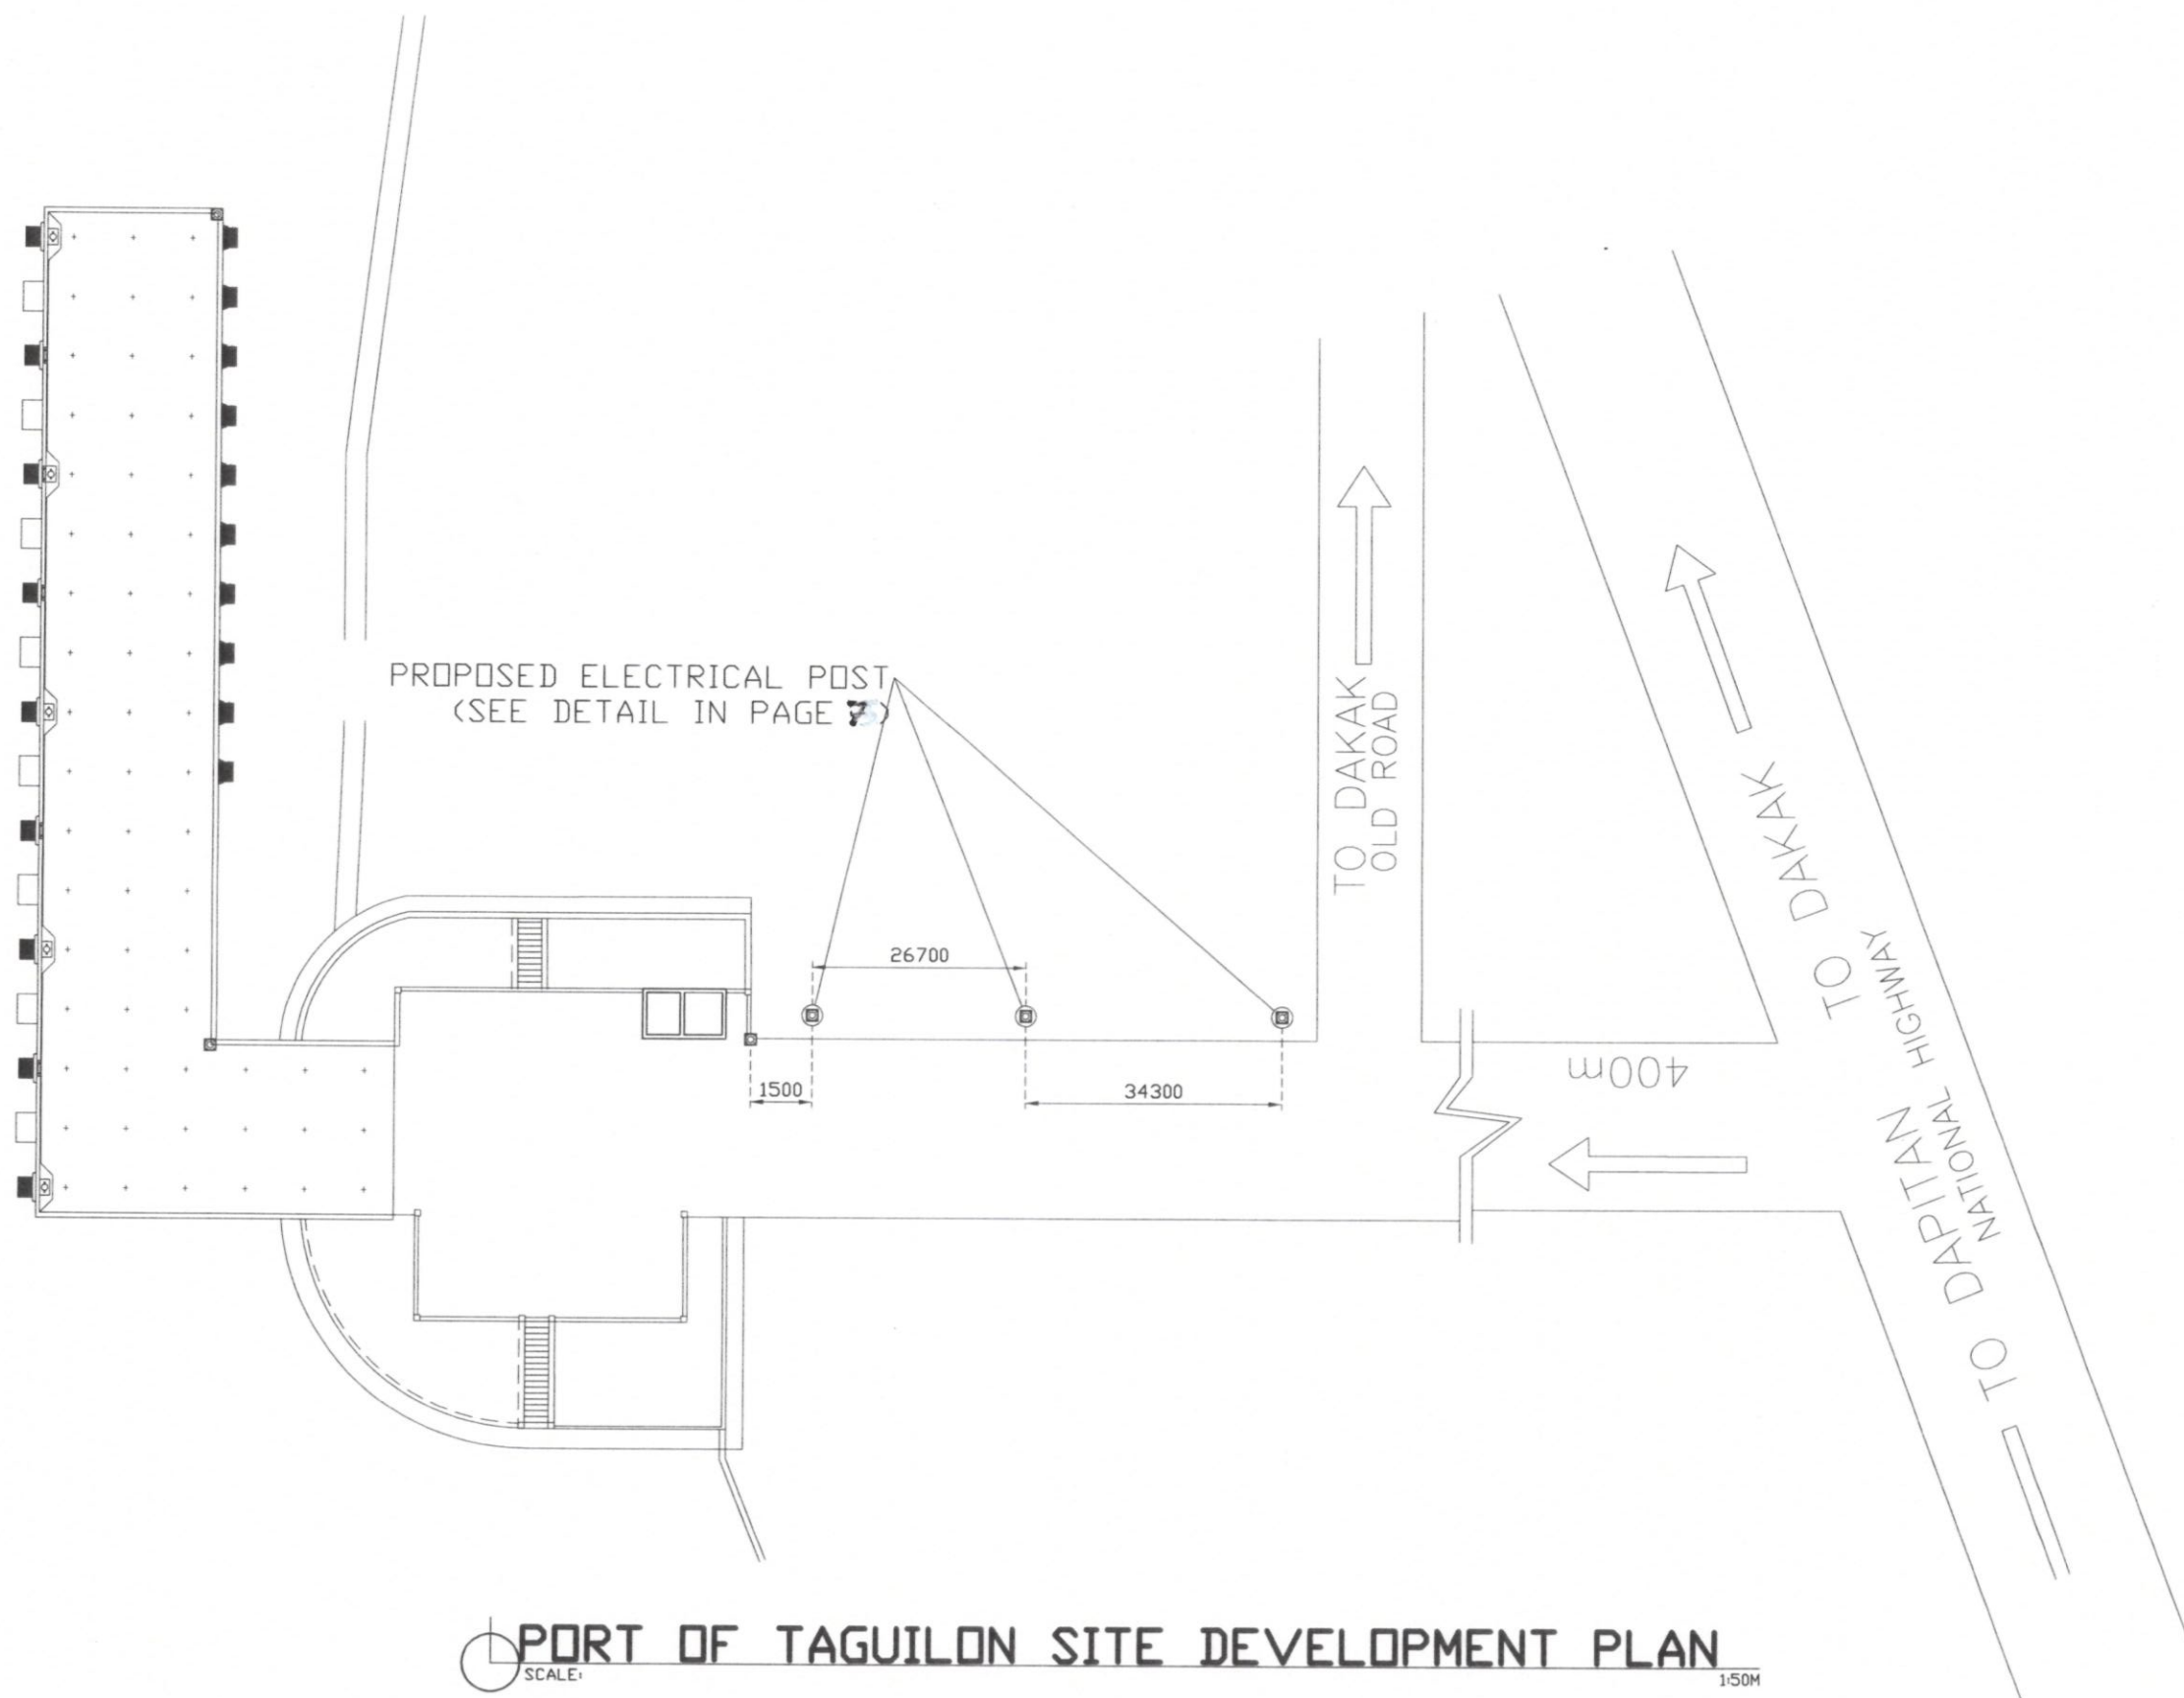



**PORT OF TAGUILON SITE DEVELOPMENT PLAN**





REVISION			PROJECT TITLE: REPAIR OF VARIOUS FACILITIES, PORT OF TAGUILON, DAPITAN CITY AND PORT OF DAPITAN, DAPITAN CITY						SHEET NO.
NO.	DATE	DESCRIPTION	NAME	DESIGNATION	INITIAL	CHECKED BY	REVIEWED BY	RECOMMENDING APPROVAL BY	
		DESIGNED BY:							06
		CADD BY:	B.J. CORONEL	DATA ENCODER(OUTSOURCED)					07
		DATE STARTED:							
						ENGR. BRYAN E. BALLON	ENGR. DIOSDADO U. ARANAYDO	ENGR. ABDURASAD S. HASAN	ENGR. ARCIDI S. JUMAANI



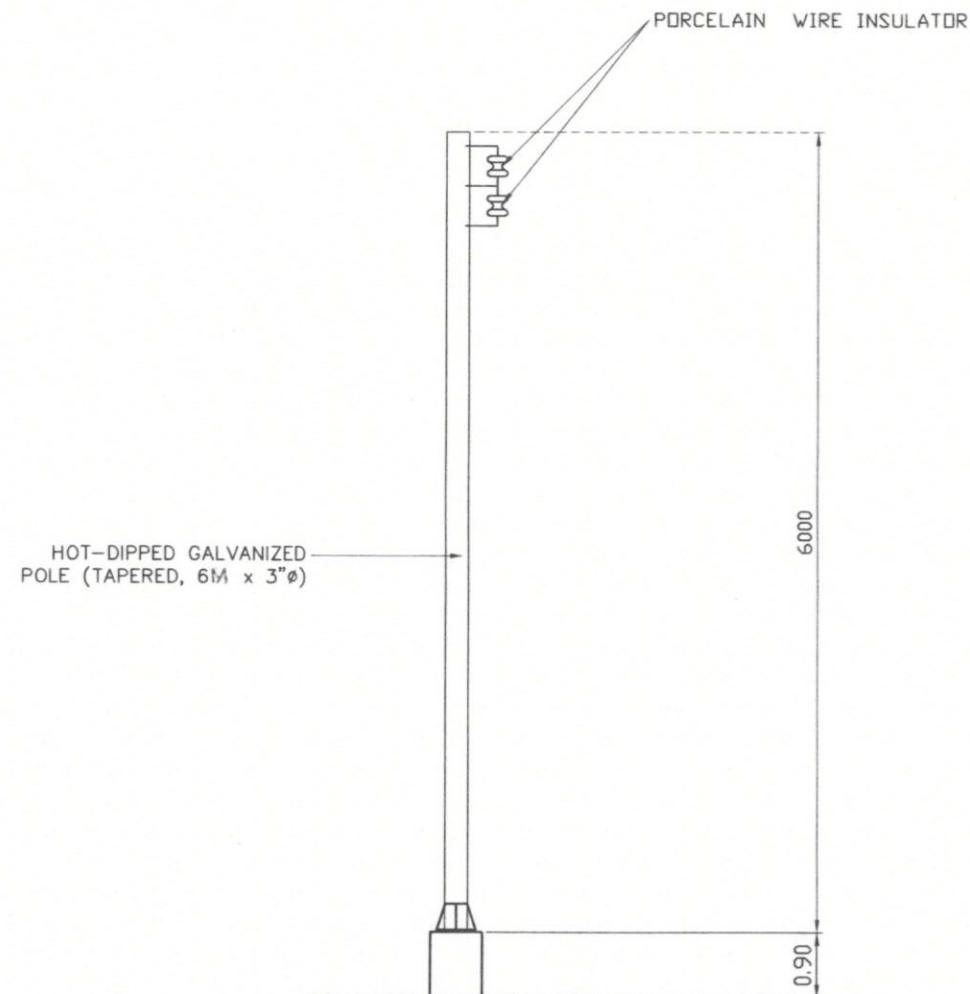


(TO BE RELOCATED)  
SINGLE ARM STREETLIGHT POLE DET.

SCALE: 1:50M

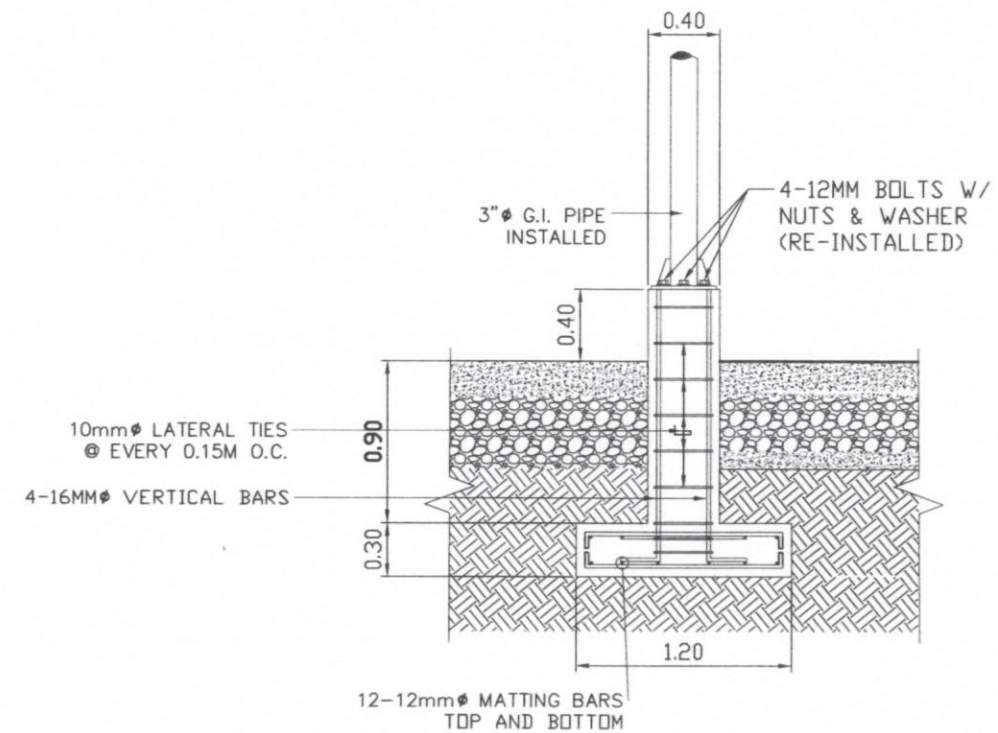

SECTION

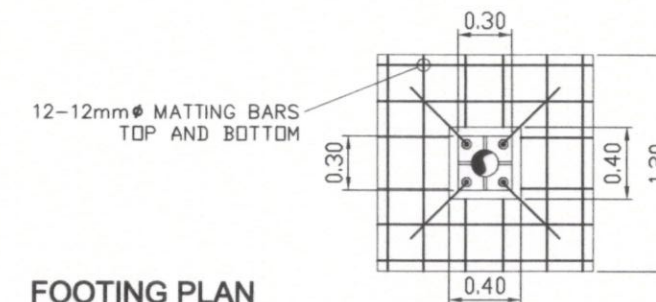

FOOTING PLAN

DETAIL OF CONCRETE PEDESTAL

SCALE: 1:50M



REVISION			PROJECT TITLE: REPAIR OF VARIOUS FACILITIES, PORT OF TAGUILON, DAPITAN CITY AND PORT OF DAPITAN, DAPITAN CITY							SHEET NO.
NO.	DATE	DESCRIPTION	NAME	DESIGNATION	INITIAL	CHECKED BY	REVIEWED BY	RECOMMENDING APPROVAL BY	APPROVED BY	
		DESIGNED BY:								07
		CADD BY:	B.J. CORONEL	DATA ENCODER(OUTSOURCED)						07
		DATE STARTED:				ENGR. BRYAN E. BALLON	ENGR. DIOSDADO U. ARANAYDO	ENGR. ABDURASAD S. HASAN	ENGR. ARCIDI S. JUMAANI	