






SUPPLY & PLACE WATERPROOFING MEMBRANE INCLUDING EPOXY INJECTION  
USING LOW DENSITY SEAL BOND EPOXY OF EXISTING CRACKS OF ROOF DECK SLAB  
40000

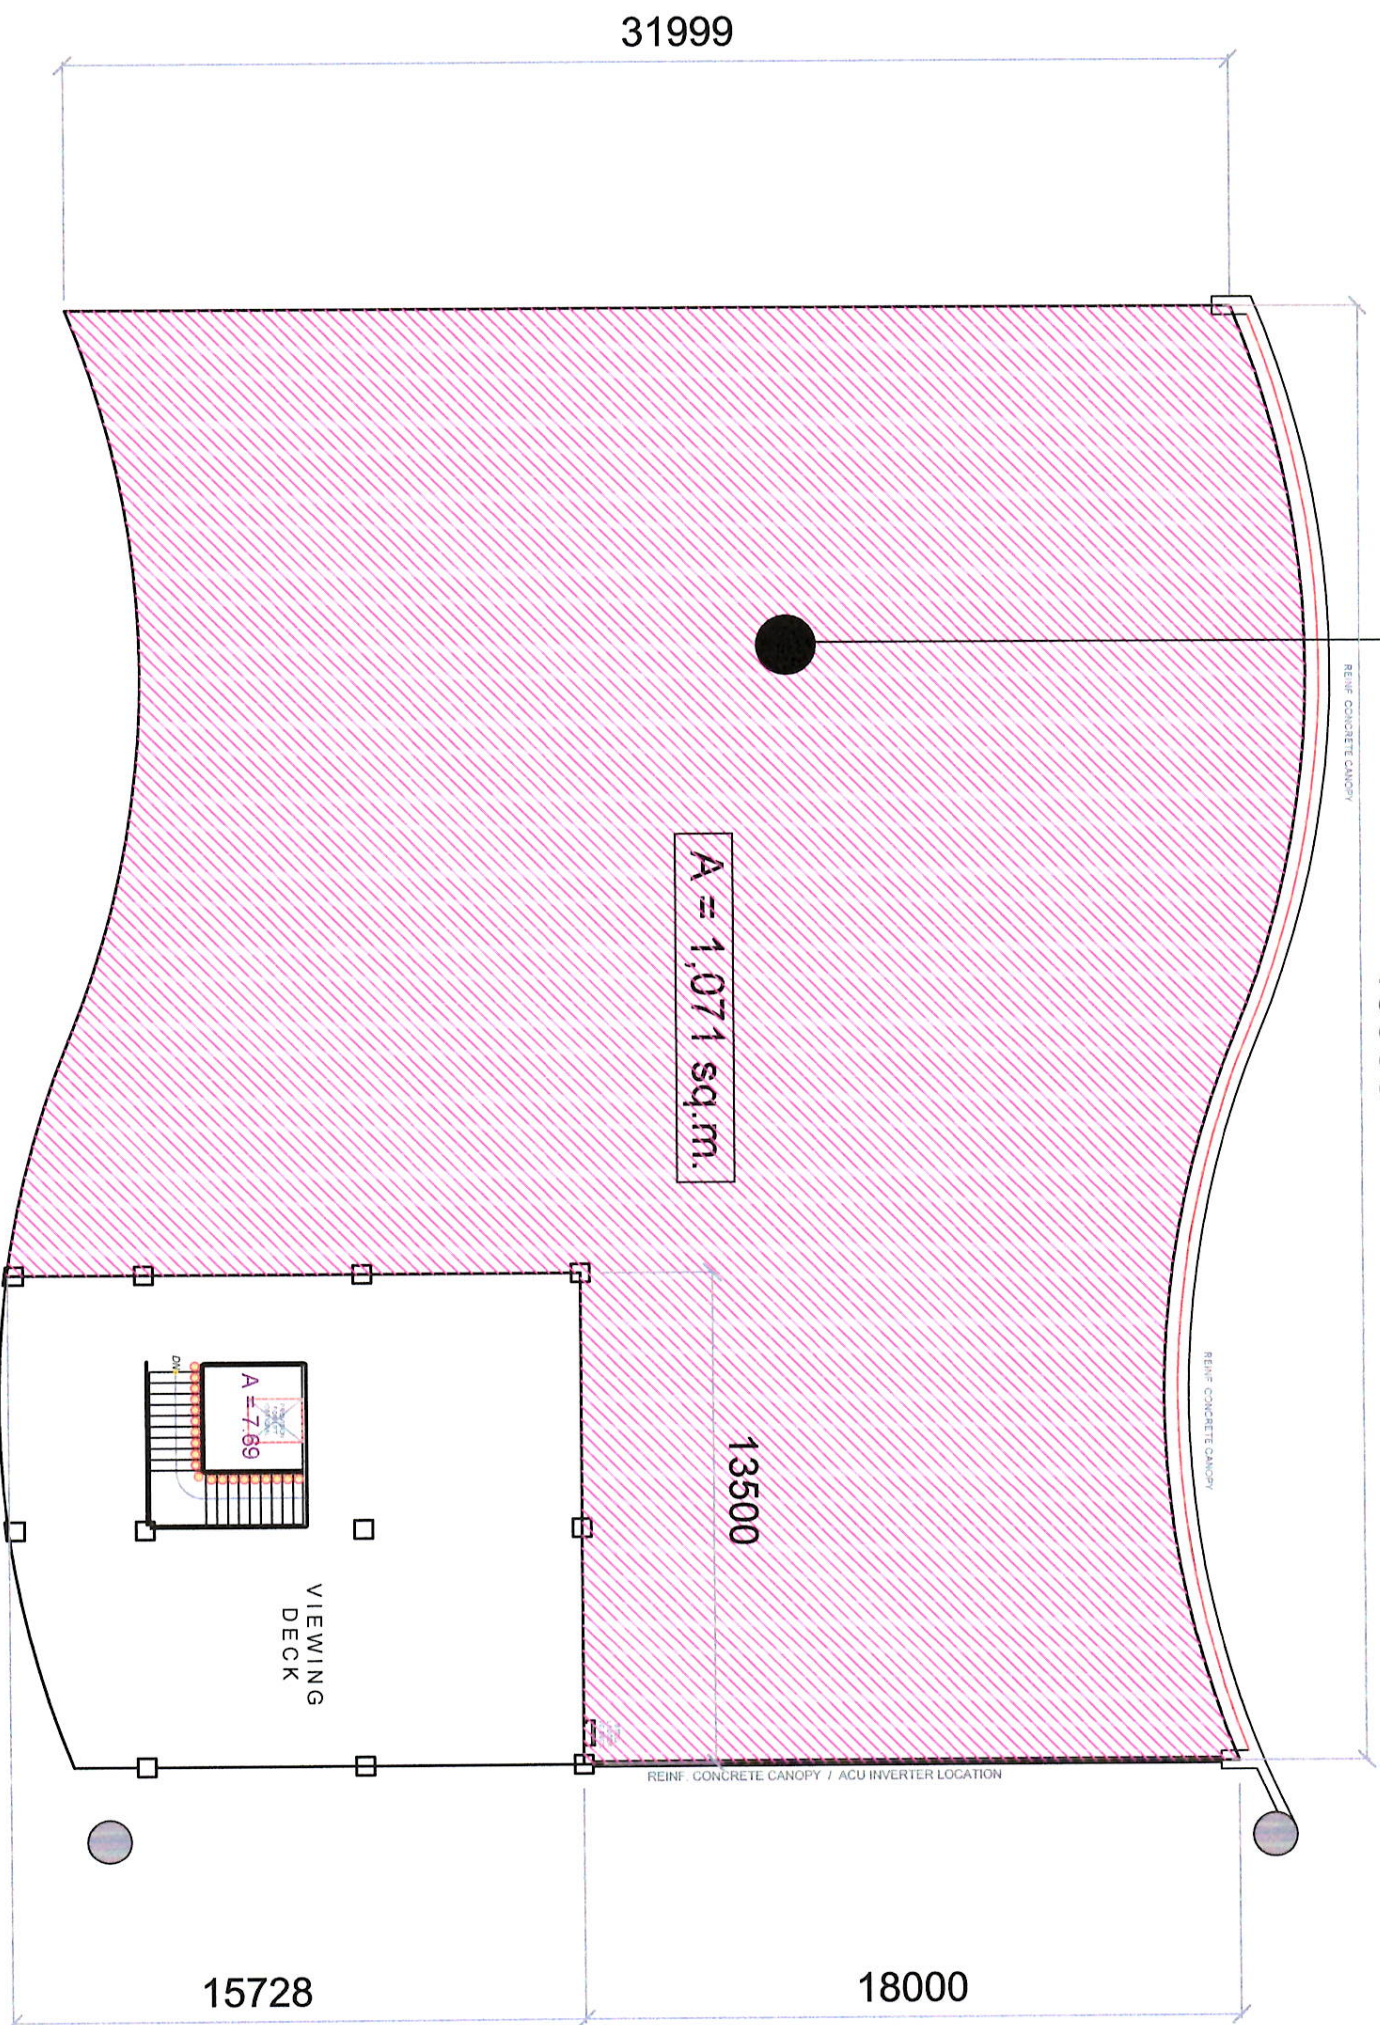

ROOF DECK PLAN

<div>PHILIPPINE PORT AUTHORITY PMO - NEGROS ORIENTAL / SQUIJOR</div>	PROJECT TITLE: <b>REPAIR OF ROOF DECK AT PORT OPERATIONS BUILDING, PORT OF DUMAGUETE</b>	SHEET CONTENTS: AS SHOWN	PREPARED BY: <b>ROLANDO C. AMORES</b> Construction Foreman A	CHECKED BY: <b>JOEL S. LARENA</b> Principal Engineer A	RECOMMENDING APPROVAL: <b>HUBERT P. MITMIT</b> ESD Manager	APPROVED: <b>SARAH R. MIJARES</b> Port Manager	SHEET NO.: <b>2</b>
	LOCATION: DUMAGUETE CITY ,	NEGROS ORIENTAL					