


THIS SITE
1. LOT NUMBER 5004 (Lot 1 of Ccs-01-004137) 253 Sq.m.

BLOCK 01 (LOT 11983) 1610.324	
1	16°4'5.902"N120°5'46.157"E
2	16°4'5.886"N120°5'46.158"E
3	16°4'5.501"N120°5'46.166"E
4	16°4'5.457"N120°5'45.318"E
5	16°4'5.857"N120°5'45.316"E

SITE DEVELOPMENT PLAN
(PORT OF SUAL)

SCALE: 1:1700MTS.

PHILIPPINE PORTS AUTHORITY PMO NORTHERN LUZON ENGINEERING SERVICES DIVISION		PROJECT TITLE: LOT SURVEY AT PORT OF SUAL, PANGASINAN		APPROVED BY: MARIETA G. ODICIA PORT MANAGER, PMO-NORTHERN LUZON		SHEET NO.: 1 OF 2	
PREPARED BY: ANGELITO REY C. LEPIRO DRAFTSMAN		CHECKED BY: RYAN B. MERCADO SUPERVISING ENGINEER A		REVIEWED BY: DEMOSTHEENES P. FERRARO PRINCIPAL ENGINEER		RECOMMENDED BY: CRISANTO A. ALBA SEA MANAGER	
VICINITY MAP SITE DEVELOPMENT PLAN							

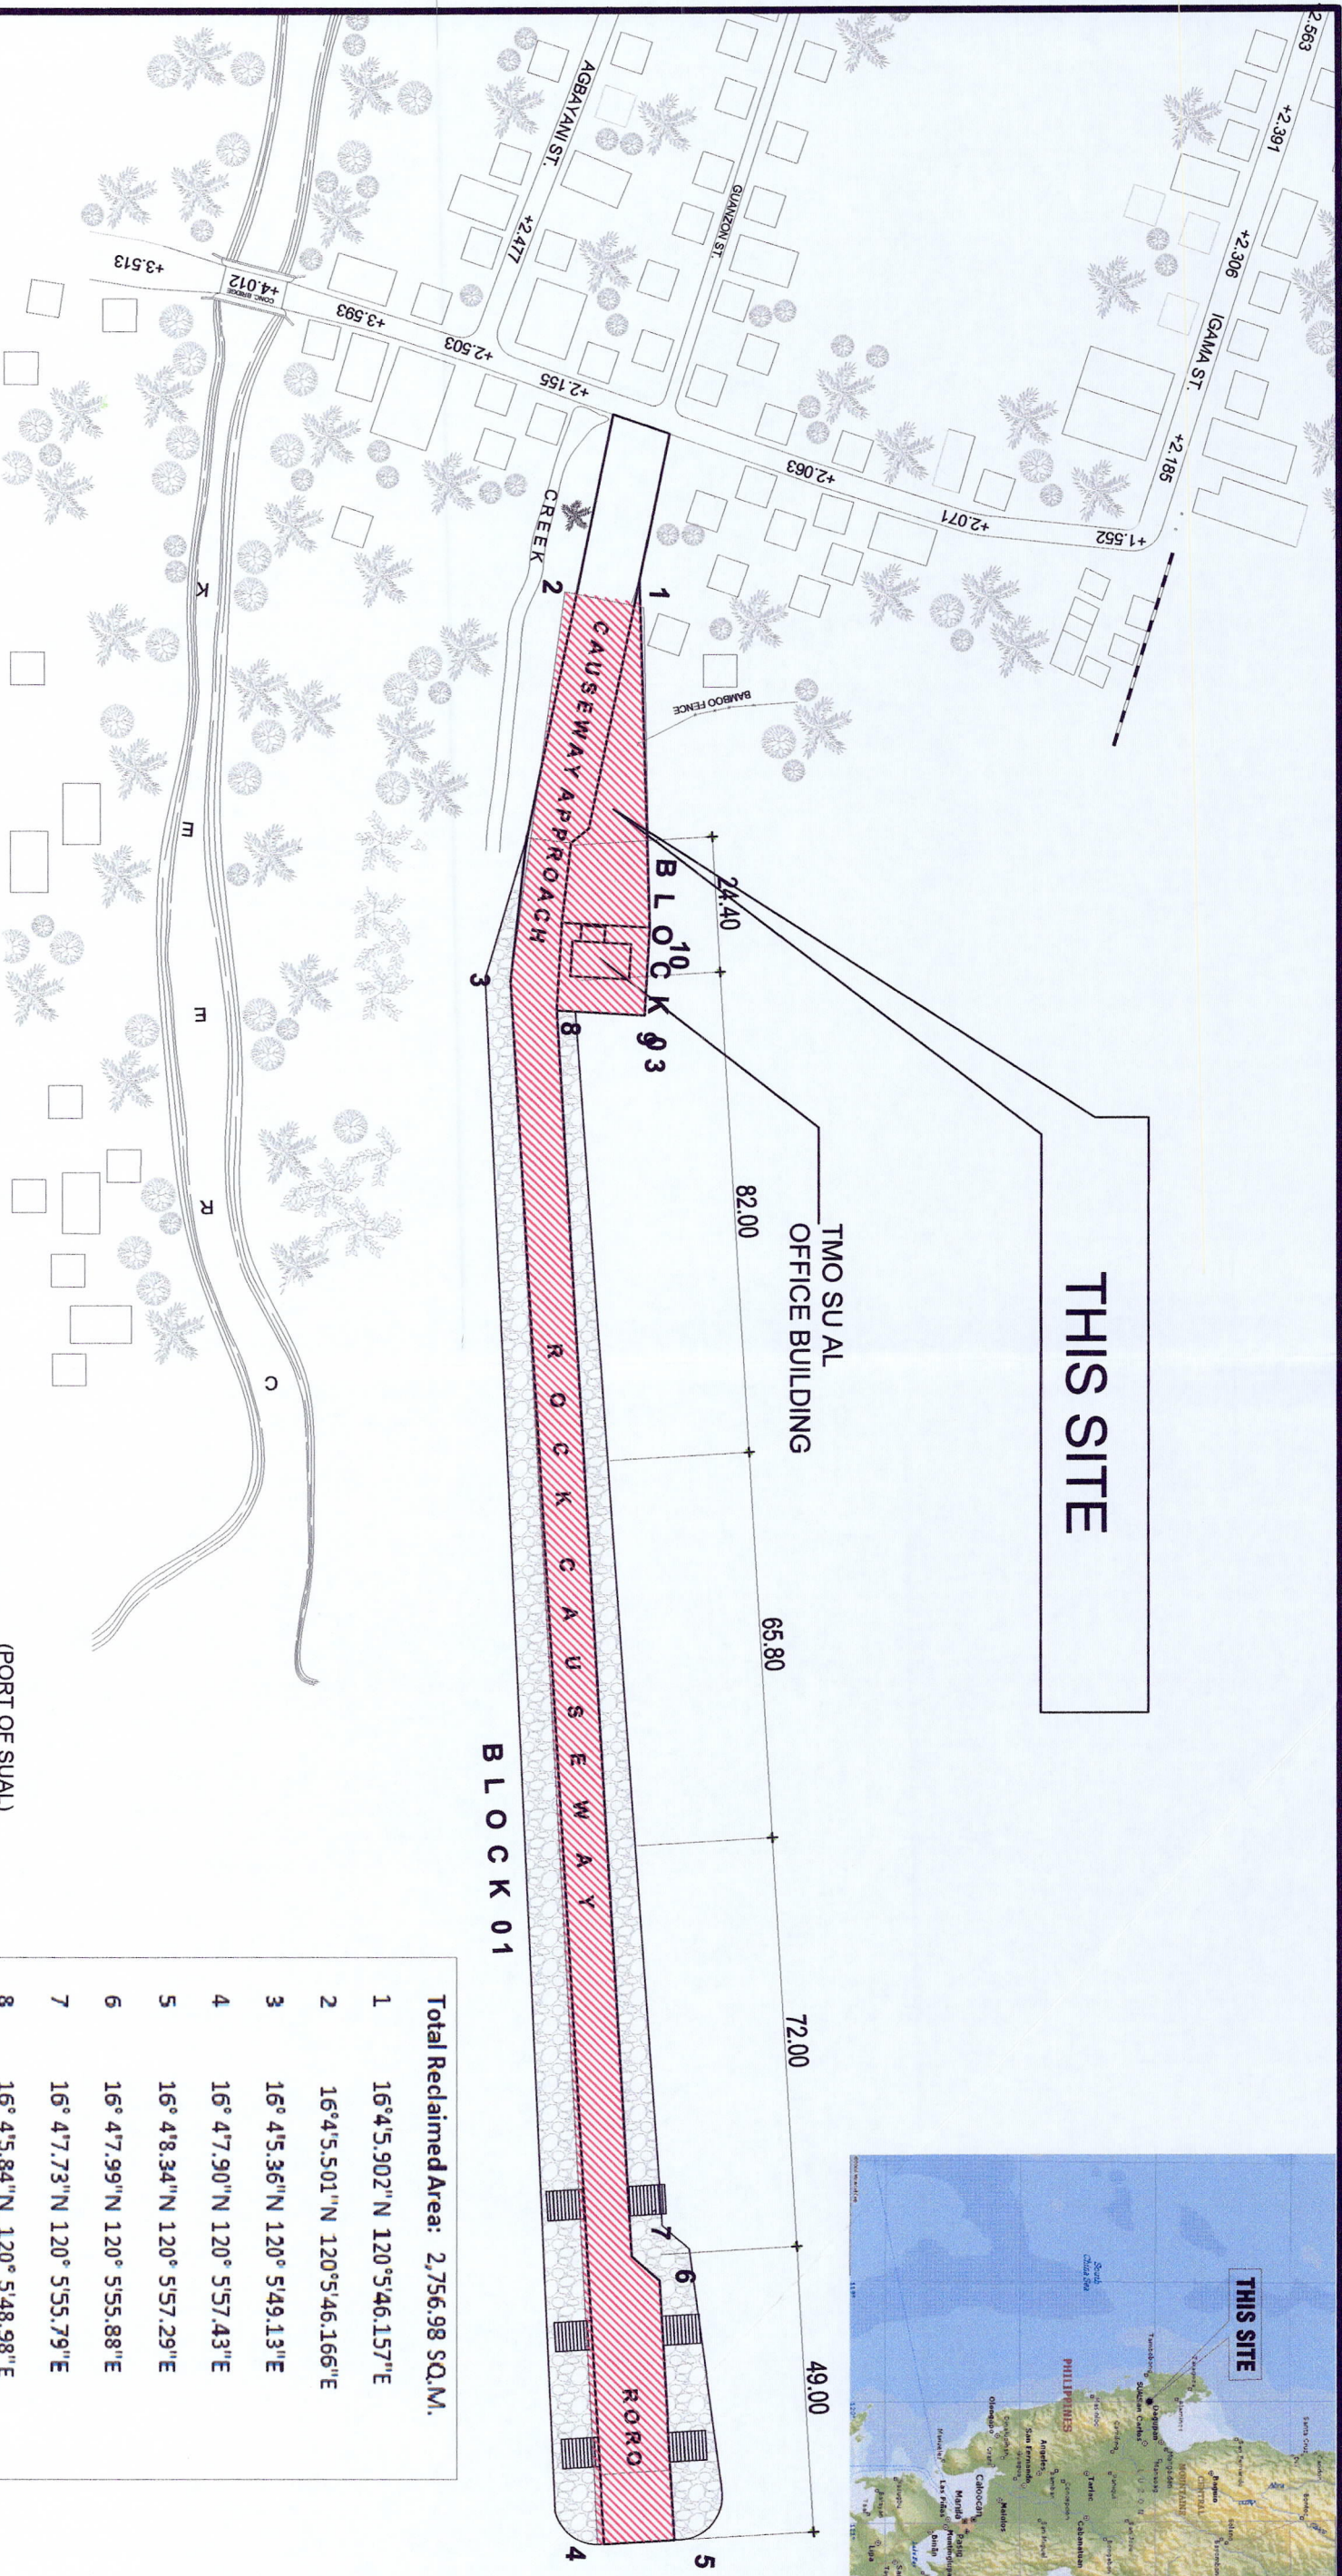

(PORT OF SUAL)
SITE DEVELOPMENT PLAN
SCALE: 1:1700MTS.

Total Reclaimed Area: 2,756.98 SQ.M.	
1	16°4'5.902"N 120°5'46.157"E
2	16°4'5.501"N 120°5'46.166"E
3	16°4'5.36"N 120°5'49.13"E
4	16°4'7.90"N 120°5'57.43"E
5	16°4'8.34"N 120°5'57.29"E
6	16°4'7.99"N 120°5'55.88"E
7	16°4'7.73"N 120°5'55.79"E
8	16°4'5.84"N 120°5'48.98"E
8	16°4'6.28"N 120°5'48.88"E
10	16°4'6.10"N 120°5'47.53"E

PHILIPPINE PORTS AUTHORITY PMA NORTHERRN LUZON ENGINEERING SERVICES DIVISION		PROJECT TITLE: LOT SURVEY AT PORT OF SUAL, PANGASINAN		PREPARED BY: ANGELO REYC. EPINO DRAFTSMAN	CHECKED BY: RYANS. MERCADO SUPERVISING ENGINEER A	REVIEWED BY: DEMOSTHENES P. FERRARO PRINCIPAL ENGINEER	RECOMMENDED BY: CRISANTO A. ALBA ENGINEER	APPROVED BY: MARIETA G. ODICITA PORT VICEGER, PMA-NORTHERRN LUZON	SHEET CONTENT: VICINITY MAP SITE DEVELOPMENT PLAN	SHEET NO.: 2 OF 2
---	--	--	--	---	---	--	---	---	---	--------------------------