



<div>PHILIPPINE PORTS AUTHORITY</div> <div>Port Management Office</div> <div>Misamis Oriental-Cagayan de Oro</div>	PROJECT TITLE:	PREPARED BY:	CHECKED/REVIEWED BY:	SUBMITTED BY:	APPROVED BY:	SHEET CONTENTS:	SHEET No.:
	REPAIR/REPLACEMENT OF SECURITY LIGHTS ALONG NORTH-EAST PERIMETER FENCE & CCTV AT OPERATIONAL AREAS	ORIGINAL SIGNED MARIA AMOR G. MANN ACTING SENIOR ENGINEER	ORIGINAL SIGNED LEXTER-LOU V. SEVILLA SUPERVISING ENGINEER	ORIGINAL SIGNED CLARO SAMUEL P. FONTANILLA ESD MANAGER	ORIGINAL SIGNED ISIDRO V. BUTASLAC, JR. PORT MANAGER	STREETLIGHT LOCATION	<div>R/M</div> <div>1x</div>
	LOCATION: PORT OF CAGAYAN DE ORO						





<b>PHILIPPINE PORTS AUTHORITY</b> Port Management Office Misamis Oriental-Cagayan de Oro	PROJECT TITLE:	PREPARED BY:	CHECKED/REVIEWED BY:	SUBMITTED BY:	APPROVED BY:	SHEET CONTENTS:	SHEET No.:
	REPAIR/REPLACEMENT OF SECURITY LIGHTS ALONG NORTH-EAST PERIMETER FENCE & CCTV AT OPERATIONAL AREAS	ORIGINAL SIGNED MARIA AMOR G. MANN ACTING SENIOR ENGINEER	ORIGINAL SIGNED LEXTER-LOU V. SEVILLA SUPERVISING ENGINEER	ORIGINAL SIGNED CLARO SAMUEL P. FONTANILLA ESD MANAGER	ORIGINAL SIGNED ISIDRO V. BUTASLAC, JR. PORT MANAGER	□ CCTV LOCATION ENLARGED PLAN-1	R/M 2 x
	LOCATION: PORT OF CAGAYAN DE ORO						

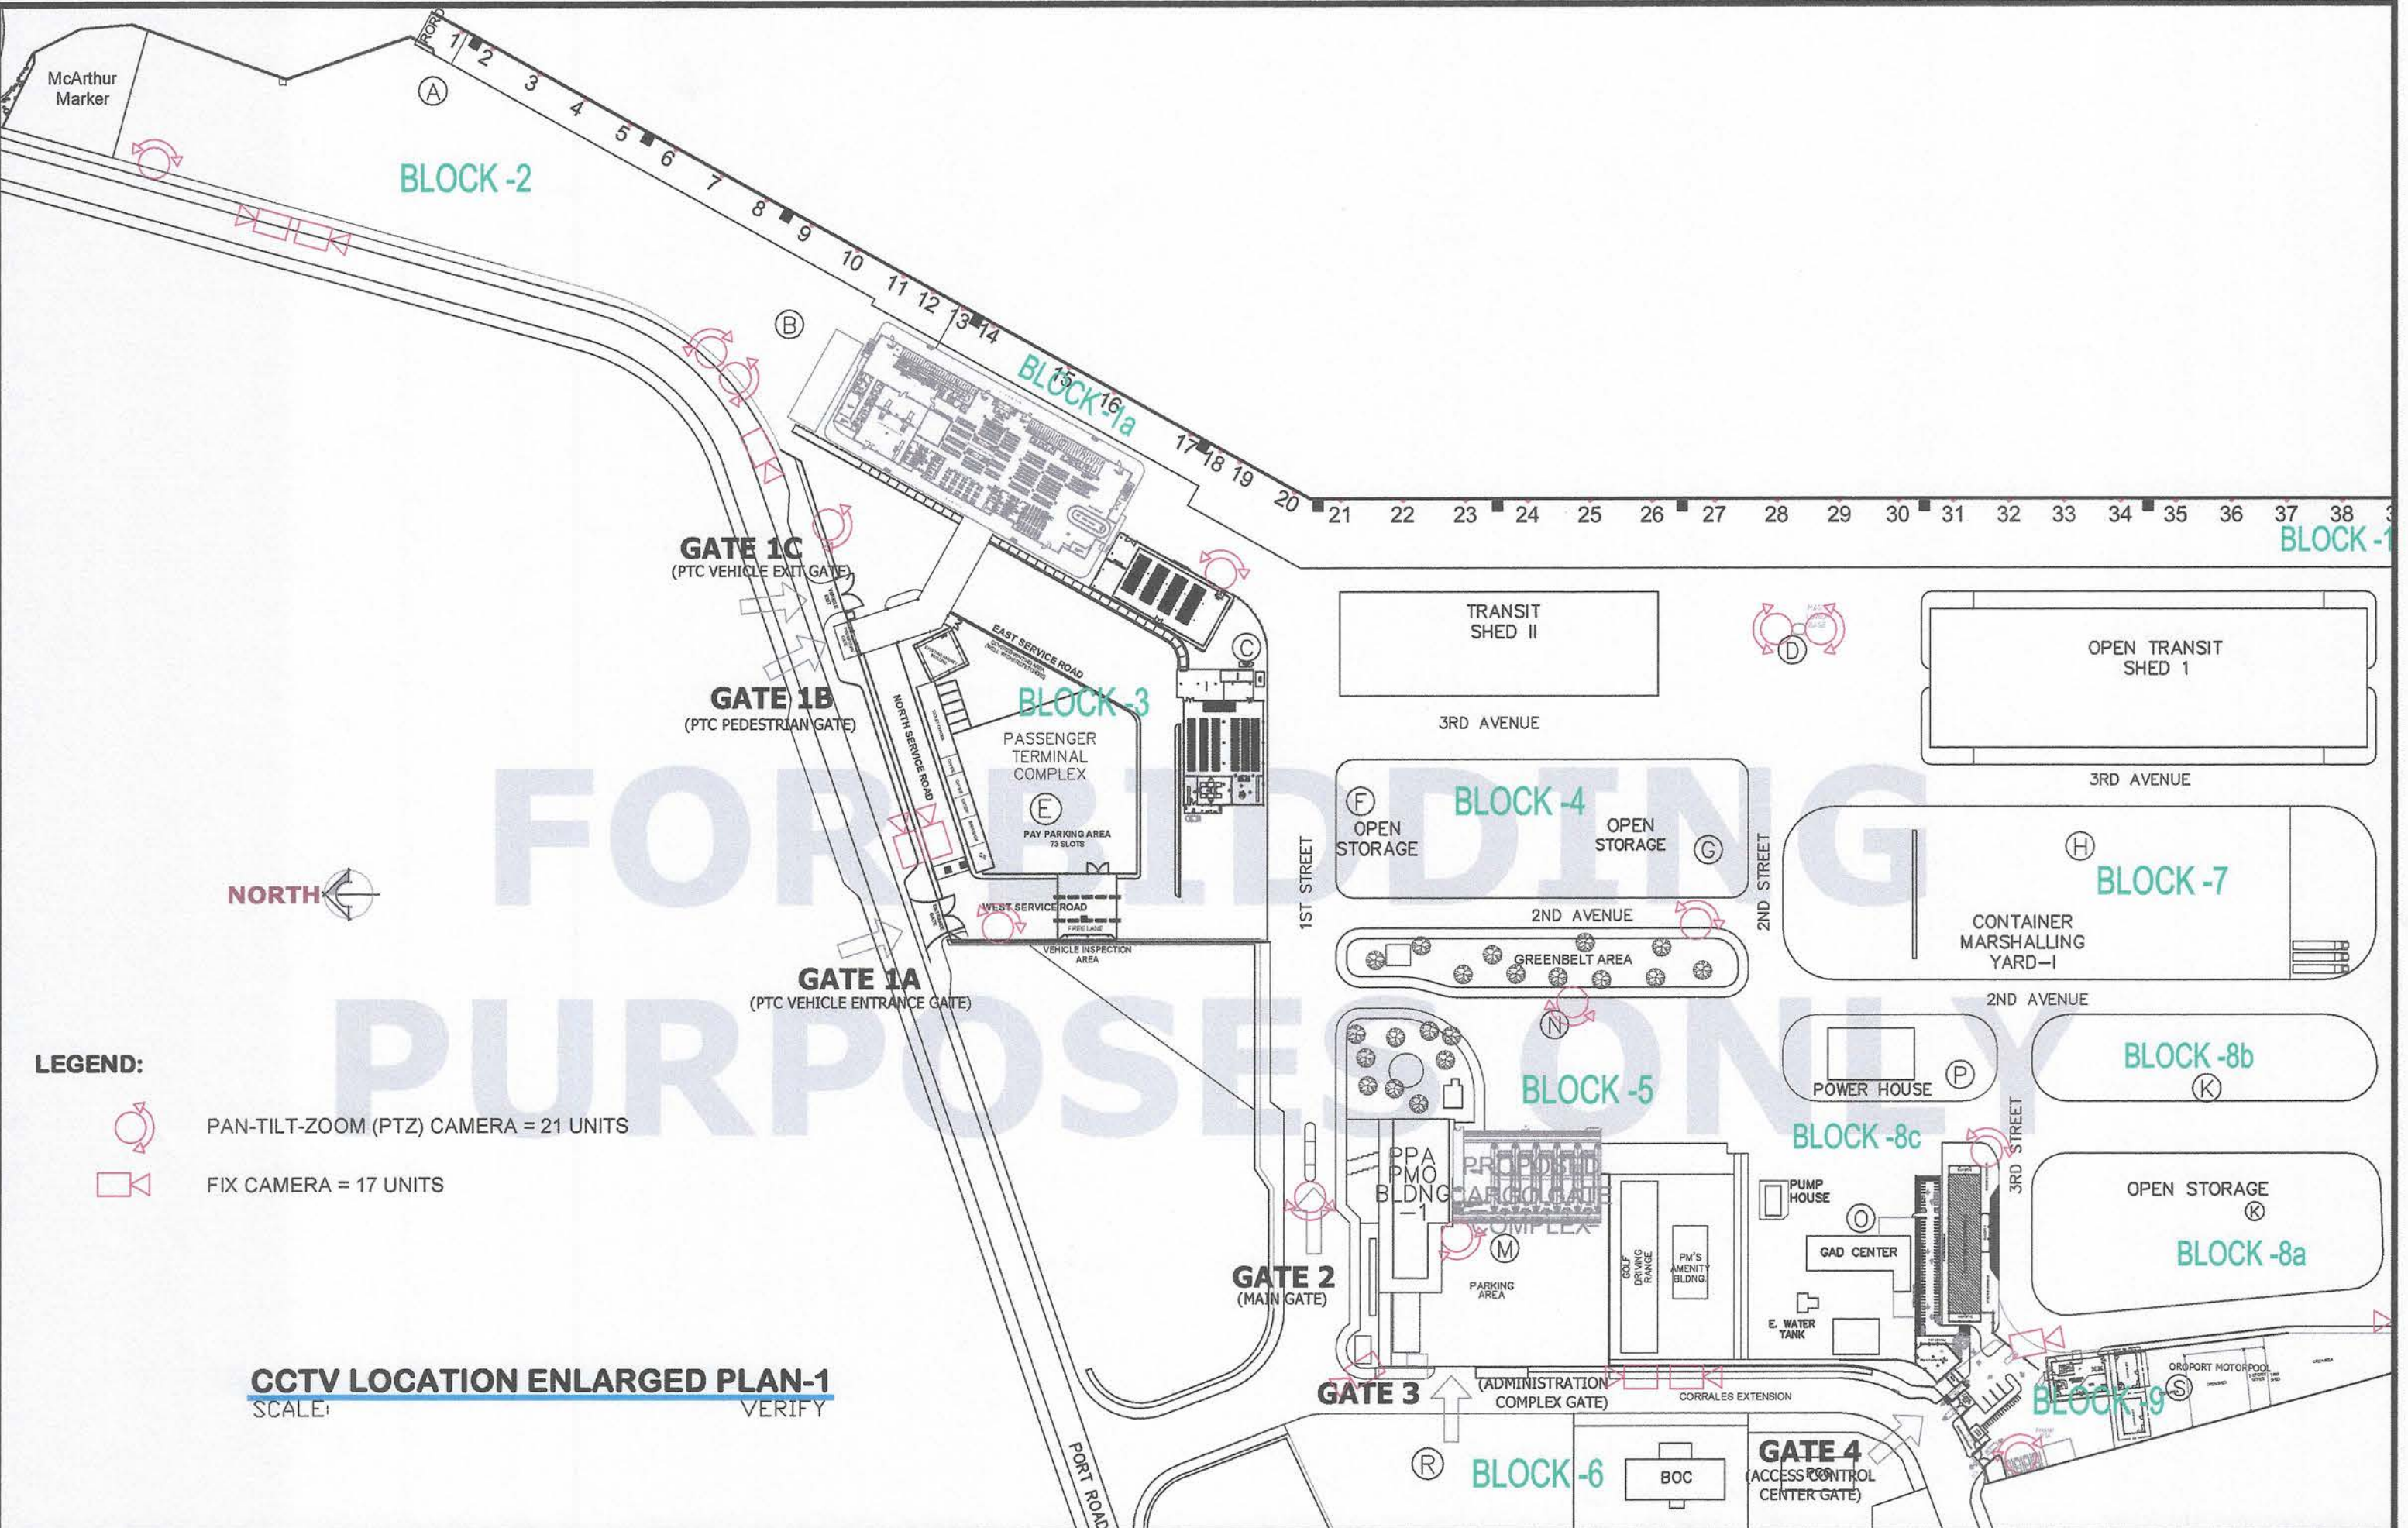

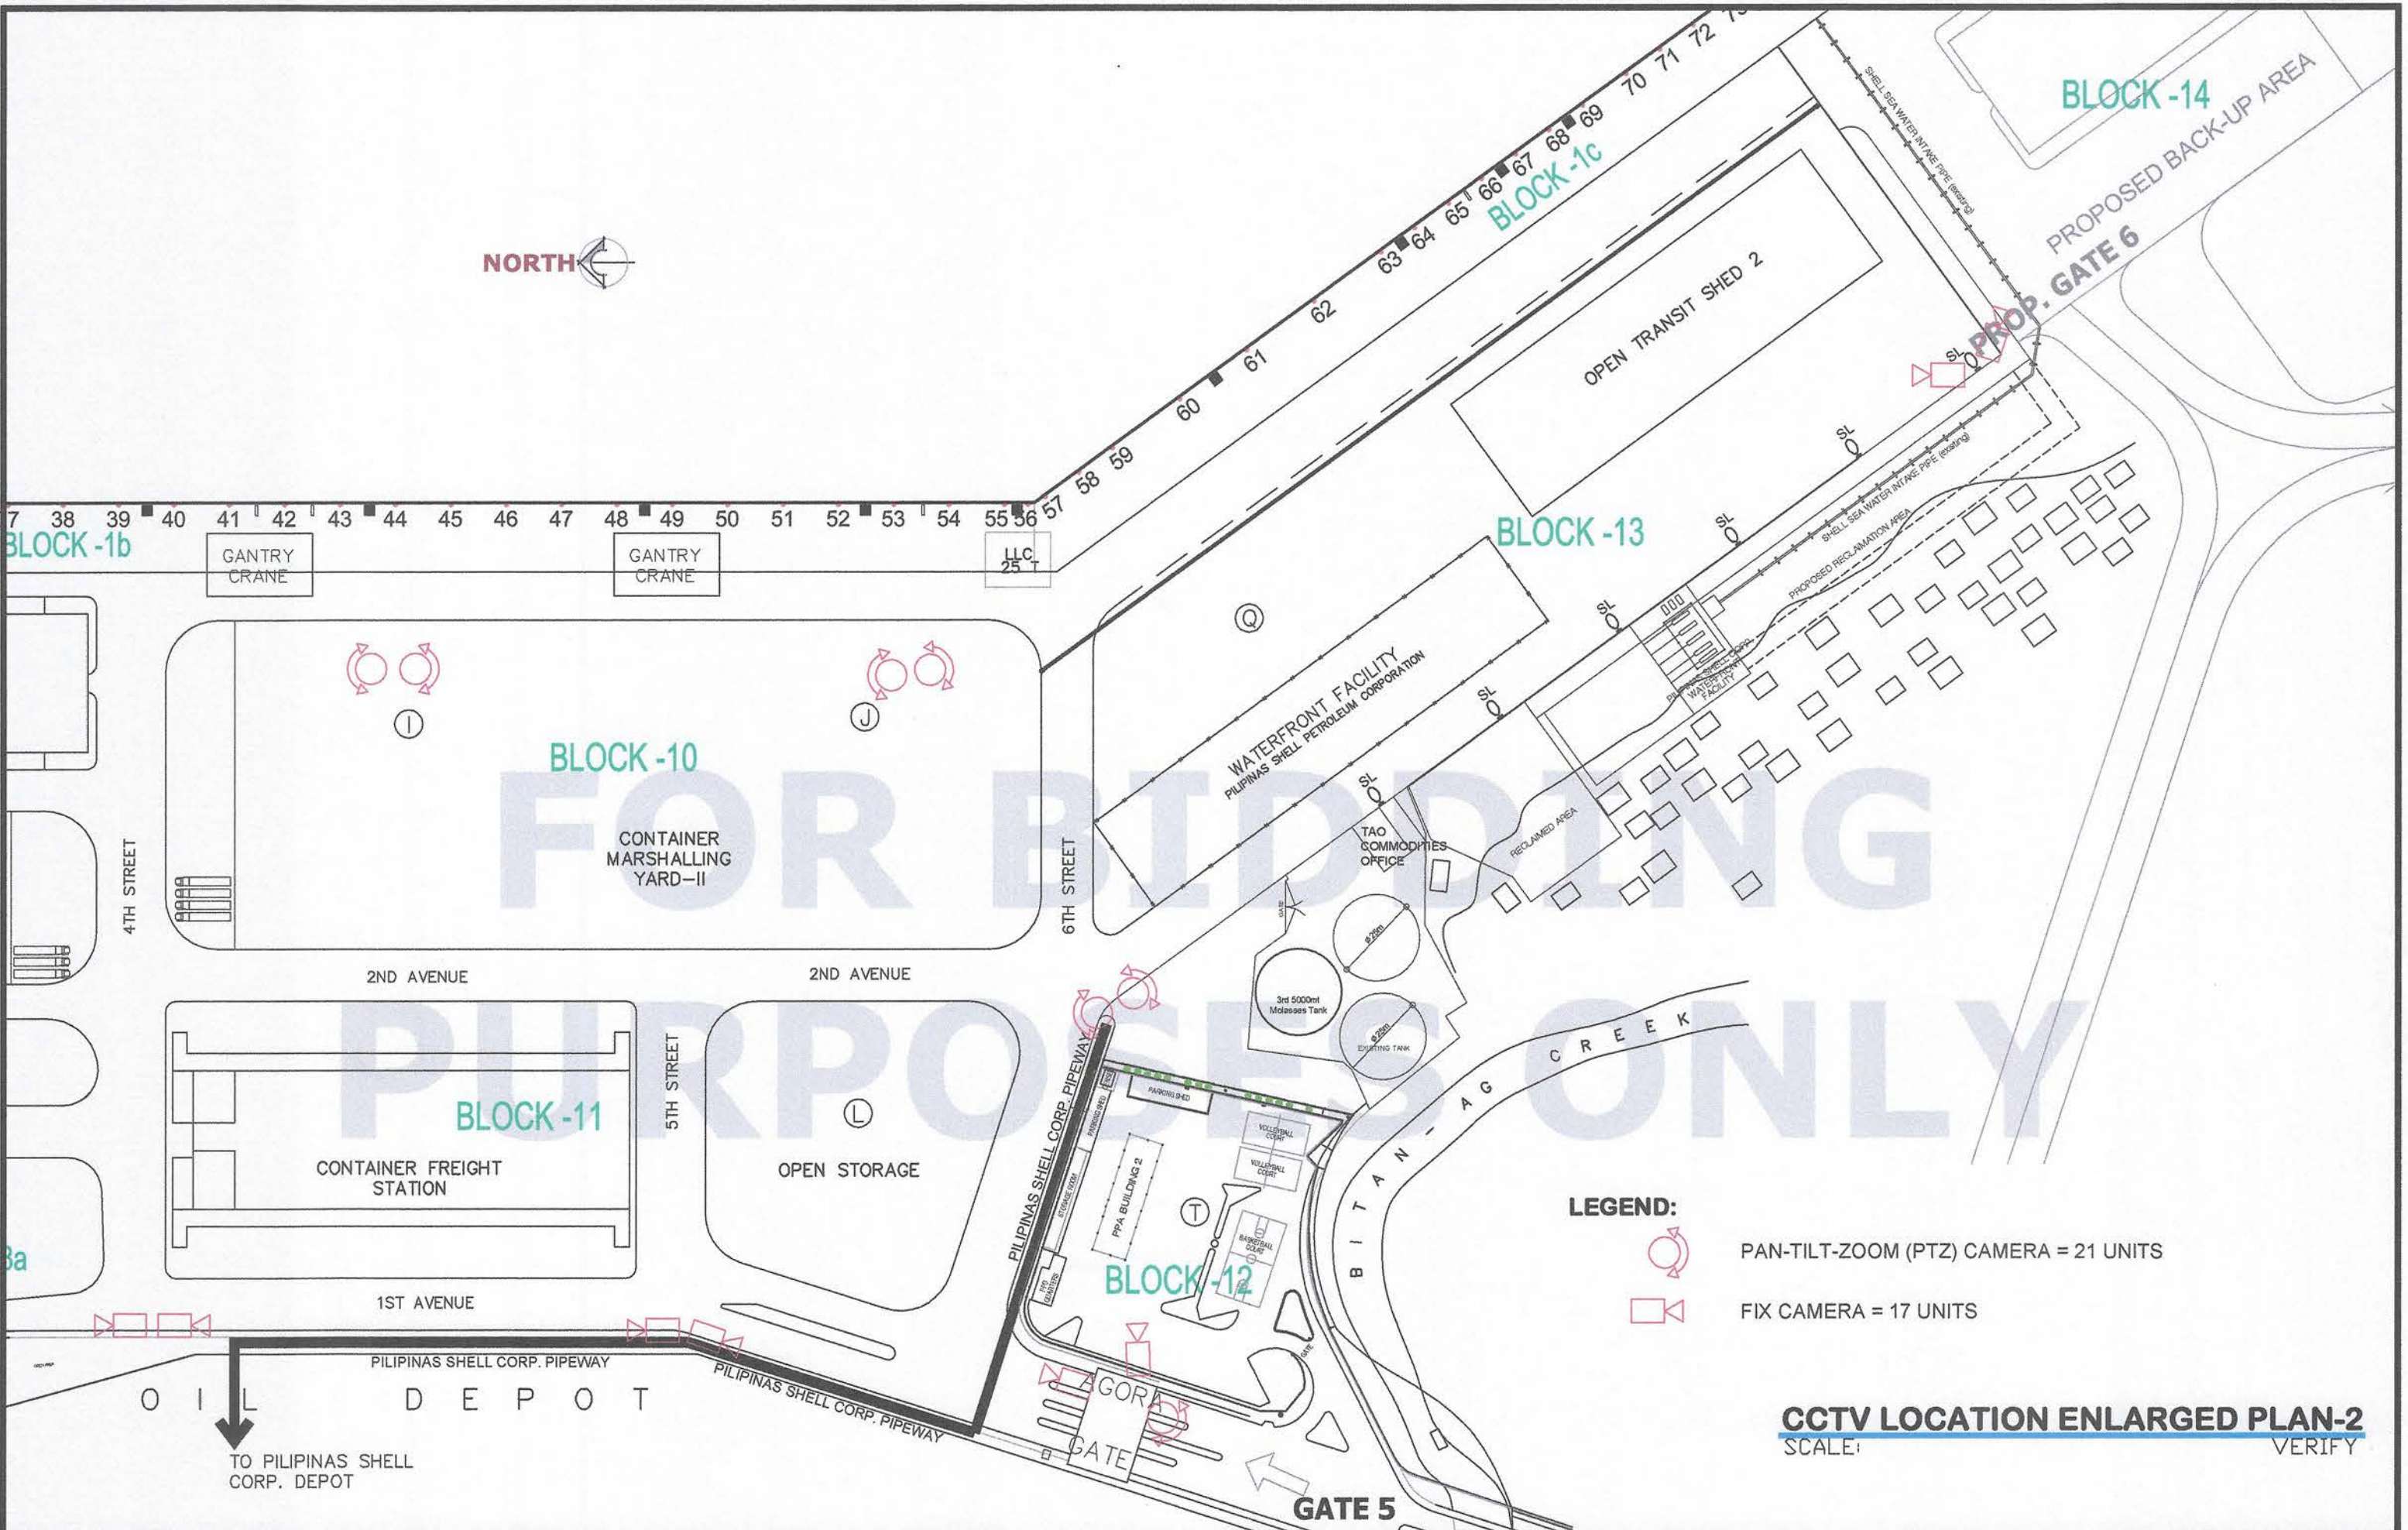

**CCTV LOCATION ENLARGED PLAN-2**  
SCALE: \_\_\_\_\_ VERIFY

<b>PHILIPPINE PORTS AUTHORITY</b> Port Management Office Misamis Oriental-Cagayan de Oro	PROJECT TITLE:	PREPARED BY:	CHECKED/REVIEWED BY:	SUBMITTED BY:	APPROVED BY:	SHEET CONTENTS:	SHEET No.:
	REPAIR/REPLACEMENT OF SECURITY LIGHTS ALONG NORTH-EAST PERIMETER FENCE & CCTV AT OPERATIONAL AREAS	ORIGINAL SIGNED MARIA AMOR G. MANN ACTING SENIOR ENGINEER	ORIGINAL SIGNED LEXTER-LOU V. SEVILLA SUPERVISING ENGINEER	ORIGINAL SIGNED CLARO SAMUEL P. FONTANILLA ESD MANAGER	ORIGINAL SIGNED ISIDRO V. BUTASLAC, JR. PORT MANAGER	□ CCTV LOCATION ENLARGED PLAN-2	<div>R/M</div> <div>3 x</div>
	LOCATION: PORT OF CAGAYAN DE ORO						