

LEGEND:



EXISTING CYLINDRICAL RDF  
TO BE REMOVED

EXISTING MOORING BITT  
TO BE REMOVED

CAL. 260


CAL. 270

CAL. 280

CAL. 290

EXISTING

EXISTING

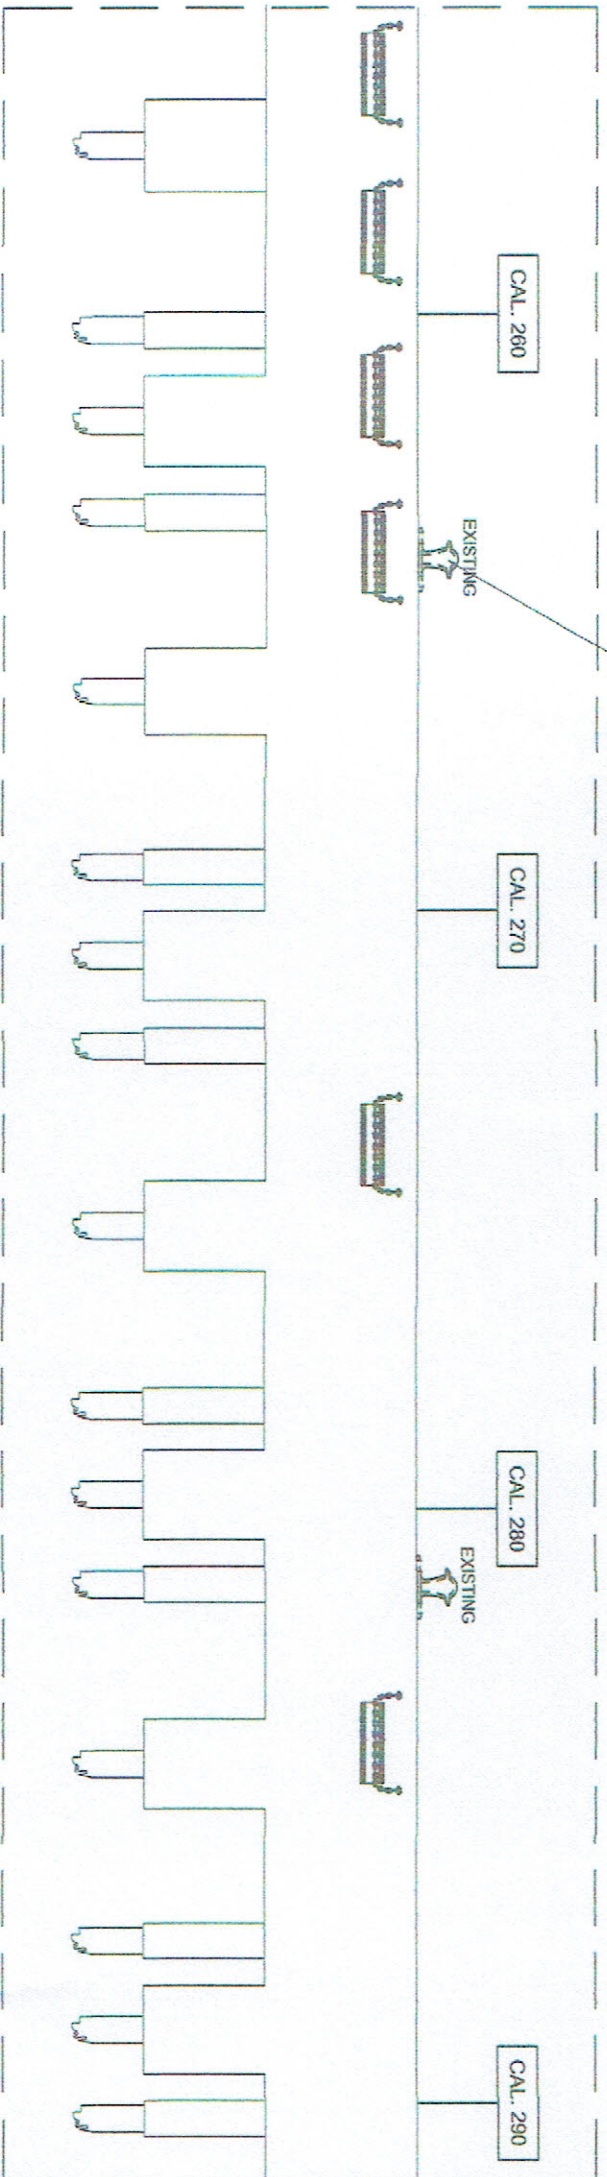

EXISTING CYLINDRICAL POSITION AT CAL. 255-290  
SCALE 1:125

LEGEND:



14-800 DIA. x 400 DIA. x  
1000mm CYLINDRICAL RDF

50T MOORING  
TEE HEAD BOLLARD

SEE GALVANIZED U-BOLT  
ANCHOR 1 DETAIL

SEE GALVANIZED U-BOLT  
ANCHOR 2 DETAIL

CAL. 260

CAL. 270

CAL. 280


CAL. 290

2500

2500

2500

32500

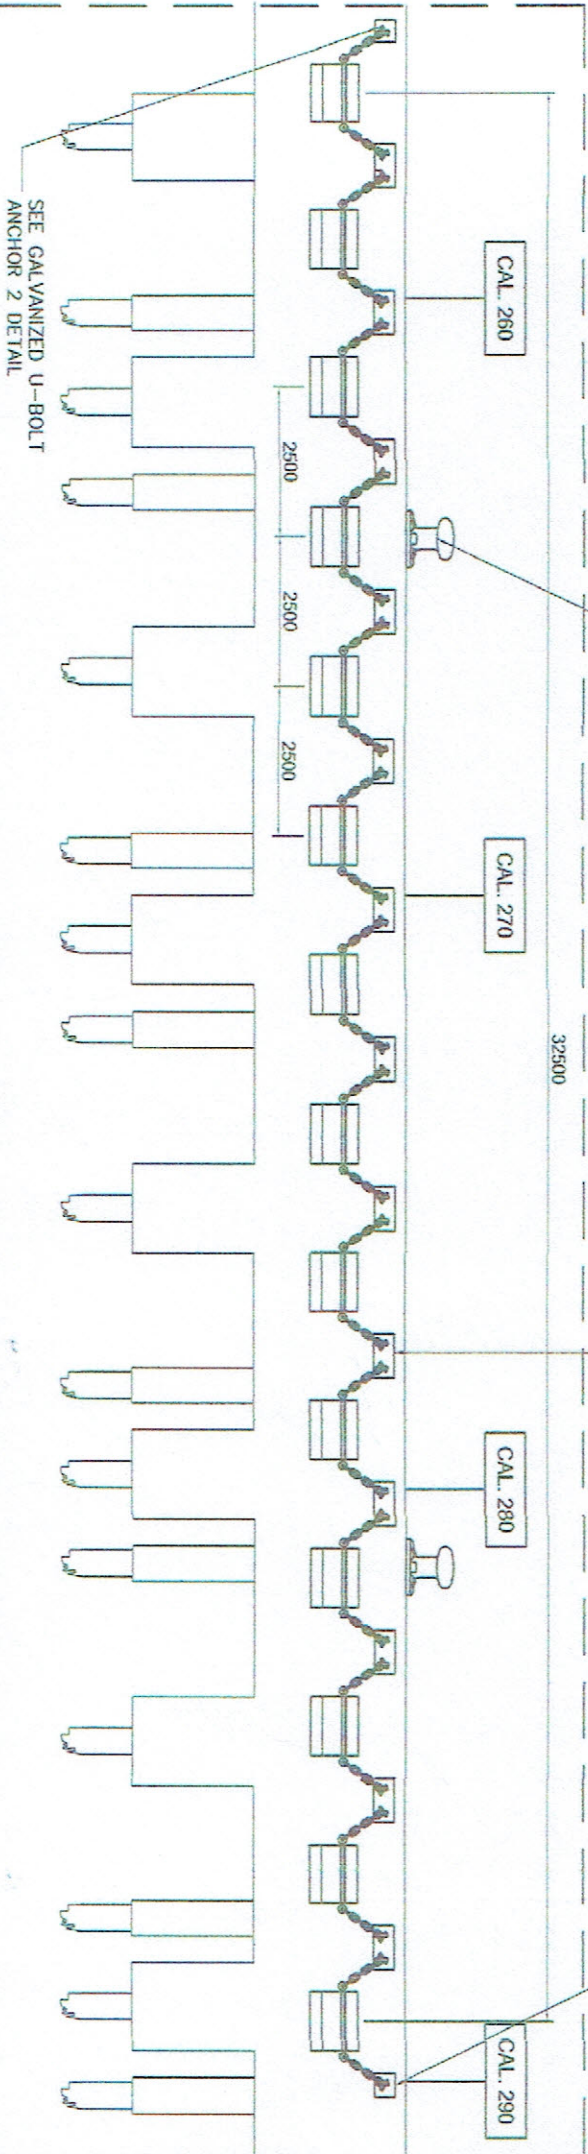

SEE GALVANIZED U-BOLT  
ANCHOR 2 DETAIL

PROPOSED CYLINDRICAL POSITION AT CAL. 255-290  
SCALE 1:125

PROJECT TITLE

INSTALLATION OF CYLINDRICAL RUBBER DOCK FENDER AND ACCESSORIES AT  
CAL. 000-030 AND 255-290; INSTALLATION OF 18 UNITS NEW 50T MOORING BOLLARD  
AND ACCESSORIES



PHILIPPINE  
PORTS  
AUTHORITY

LOCATION

PORT OF GENERAL SANTOS, MAKAR WHARF,  
GENERAL SANTOS CITY

PREPARED BY

JOSEPH R. SORIANO  
ENGINEER/ASSISTANT (JO)

CHECKED BY

CHARMINE D. L. MANTOYA  
SENIOR ENGINEER A

REVIEWED BY

MARIA VIVIAN M. TANCO  
PRINCIPAL ENGINEER A

RECOMMENDING OFFICIAL

JAMES C. LEE  
EED MANAGER

APPROVED BY

ATTY. GEORGE M. DATAYA  
PORT MANAGER

SHEET NO.

1. CYLINDRICAL POSITION AT  
CAL. 255-290

DATE:

3/4



d:\cadd\file\cadd\pda projects\7 2019 projects\1 2019 genson maker project\3 installation of fender 0-42 and 245-260.dwg/ installation of fender detail - subma 052413.dwg