


ISOBANG ALIZON LEGASPI/AROROI/ APR. 12, 2007

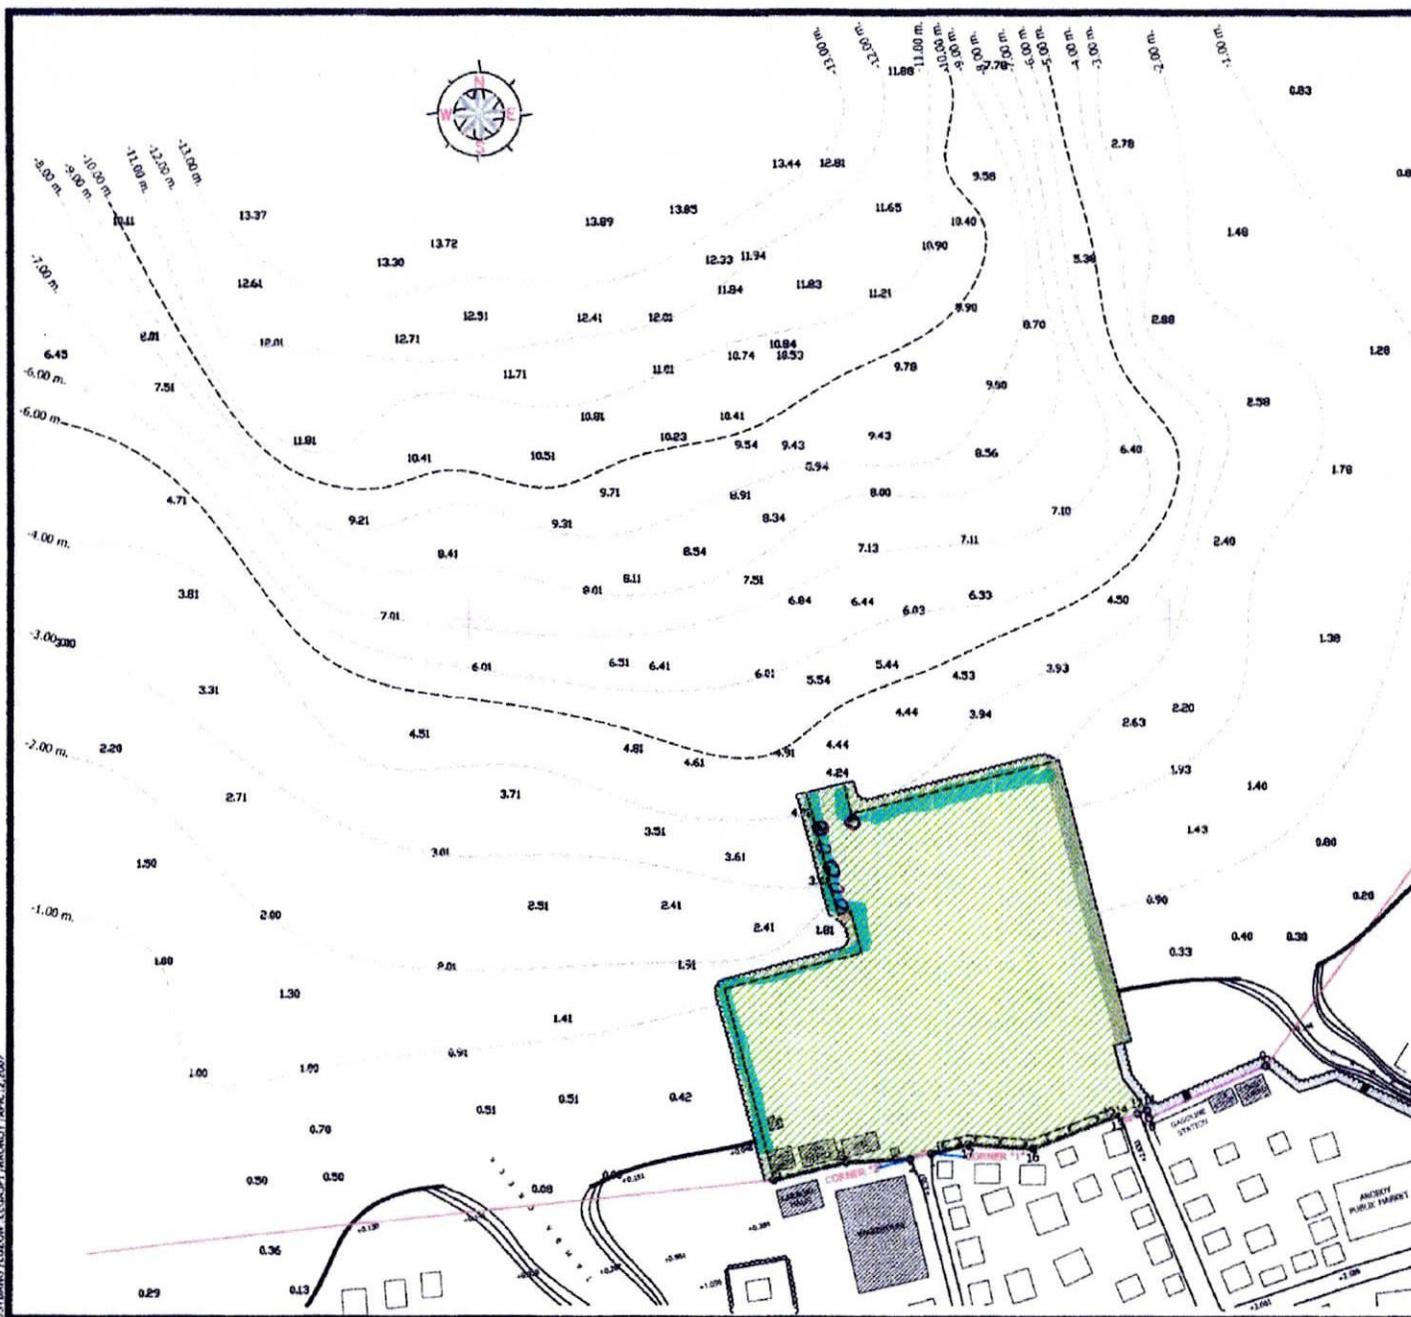

VICINITY MAP NOT TO SCALE

- LEGEND:**
- EXISTING STRUCTURE
 - PROPOSED DEVELOPMENT
 - UNDER CONSTRUCTION
 - NEWLY CONSTRUCTED
 - FUTURE DEVELOPMENT
 - PORT ZONE DELINEATION
 - MOORING BOLLARD
 - R.C. CURB


PHILIPPINE PORTS AUTHORITY
 PORT PLANNING AND DESIGN DEPARTMENT
 DEVELOPMENT PLAN
PORT OF AROROI
 AROROI, MASBATE
 SCALE: 1:2000