

NOTE :


- * ALL SOUNDINGS AND ELEVATIONS ARE IN METERS RECKONED FROM MEAN LOWER LOW WATER (MLLW) OF 00.00 ELEVATION;
- * FOR VERTICAL CONTROL, ALL SOUNDINGS AND ELEVATIONS ARE REFERRED FROM THE TIDAL BENCHMARK ESTABLISHED BY NAMRIA, TBM 2. IT IS SITUATED AT THE MAIN GATE OF PORT OF GENERAL SANTOS AT HAGAR WHARF, LOCATED IN THE NORTH EASTERN CORNER OF THE GUARD HOUSE AND ELEVATED 14.0 CM ABOVE THE ROAD SURFACE WITH INSCRIPTION OF NAMRIA 1990 TBM 2. ELEVATION IS 5.325 ABOVE MEAN LOWER LOW MLLW.



**PROPOSED REHABILITATION/UPGRADING
OF WESTERN OF WHARF (PHASE 1)
(229.1m. X 11.3m.)**



**VICINITY MAP
NOT TO SCALE**

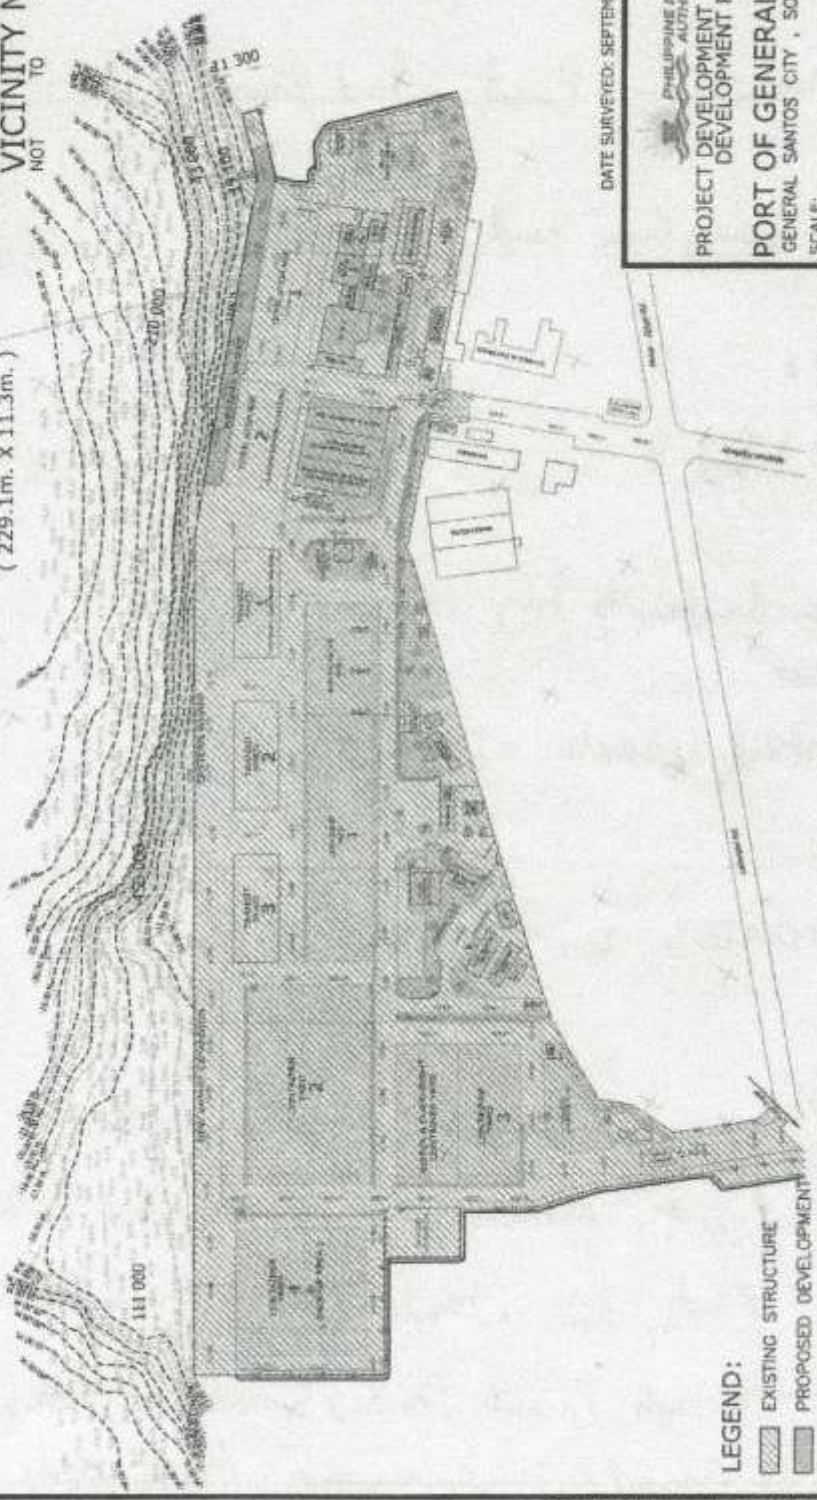

- LEGEND:**
- EXISTING STRUCTURE
 - PROPOSED DEVELOPMENT

DATE SURVEYED: SEPTEMBER 24 - 26, 2013

**PHILIPPINE PORTS
AUTHORITY**
**PROJECT DEVELOPMENT DEPARTMENT
DEVELOPMENT PLAN**
PORT OF GENERAL SANTOS
GENERAL SANTOS CITY, SOUTH COTABATO
SCALE: 1:4,000